


NOTE:
RAISED CONCRETE MEDIAN FROM STATIONS
119+00 TO 121+00 REFER TO PLAN &
PROFILE SHEETS 9 & 10.







DEPARTMENT OF PUBLIC WORKS AND PLANNING		AMERICAN & GOLDEN STATE	
AMERICAN AVE.		INTERSECTION IMPROVEMENT	
DRAWING NO. 11227		ROAD NO. S0600D0070	
SHEET NO. 1		BRIDGE NO. ###	
TOTAL 16			
PROJECT			
AMERICAN & GOLDEN STATE			
INTERSECTION IMPROVEMENT			
SCALE			
HORIZ 0 10' 20'		VERT 0 5 10	
DESIGNED: ###	DATE: ###	###	###
DRAWN: ###	###	###	###
CHECKED: ###	###	###	###

THESE CROSS SECTIONS ARE FOR THE CONTRACTOR'S INFORMATION ONLY. THEY ARE NOT TO BE CONSIDERED TO BE PART OF THE CONTRACT DOCUMENTS AND SHALL HAVE NO BEARING WHATSOEVER ON THE INTERPRETATION OF THE STANDARD SPECIFICATIONS, THE STANDARD PLANS, THE SPECIAL PROVISIONS, NOR SHALL THEY HAVE ANY BEARING WHATSOEVER ON THE INTERPRETATION OF THE OTHER PUBLICATIONS REFERENCED THEREIN.






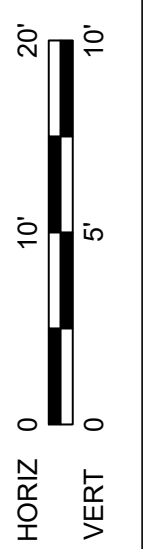


###
###
###









NOTE:
RAISED CONCRETE MEDIAN FROM STATIONS
119+00 TO 121+00 REFER TO PLAN &
PROFILE SHEETS 9 & 10.

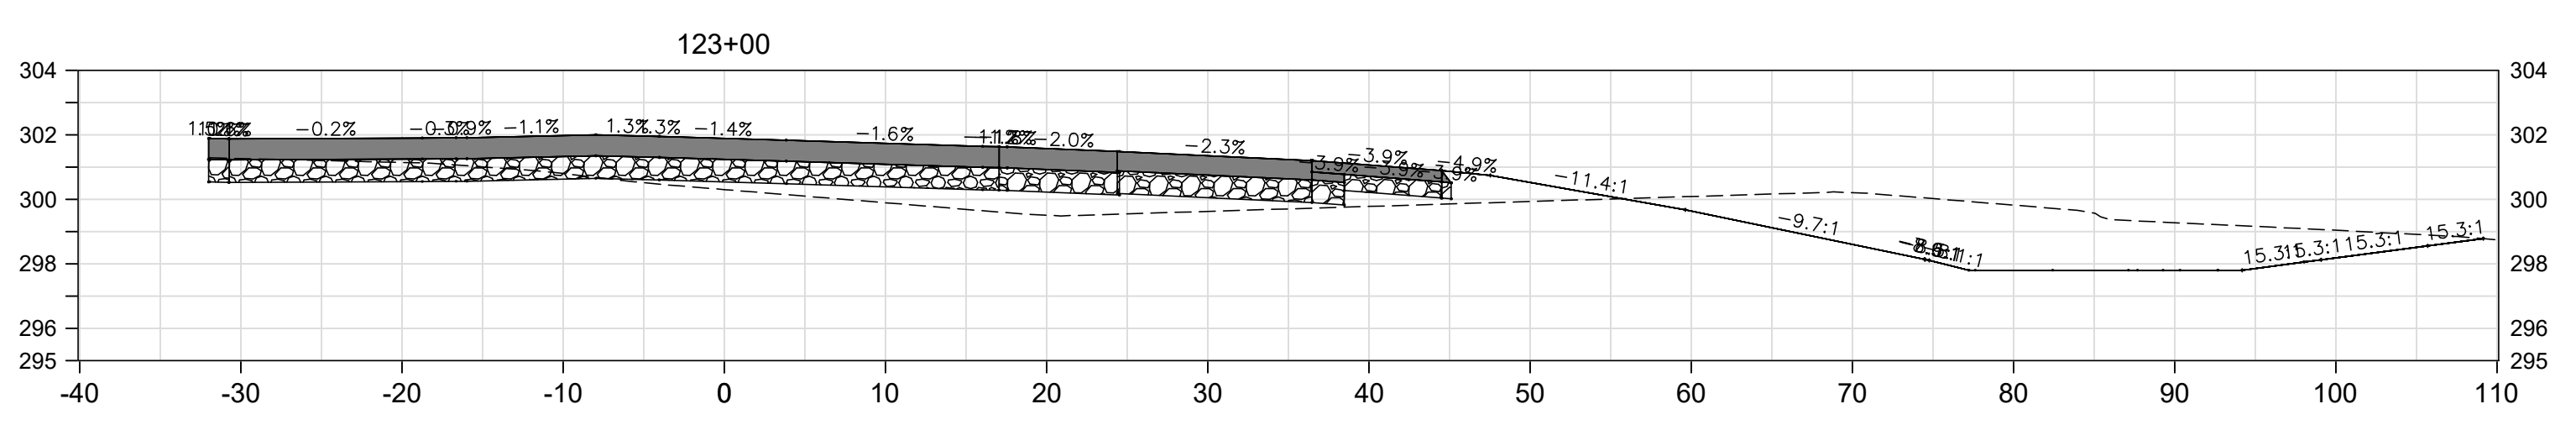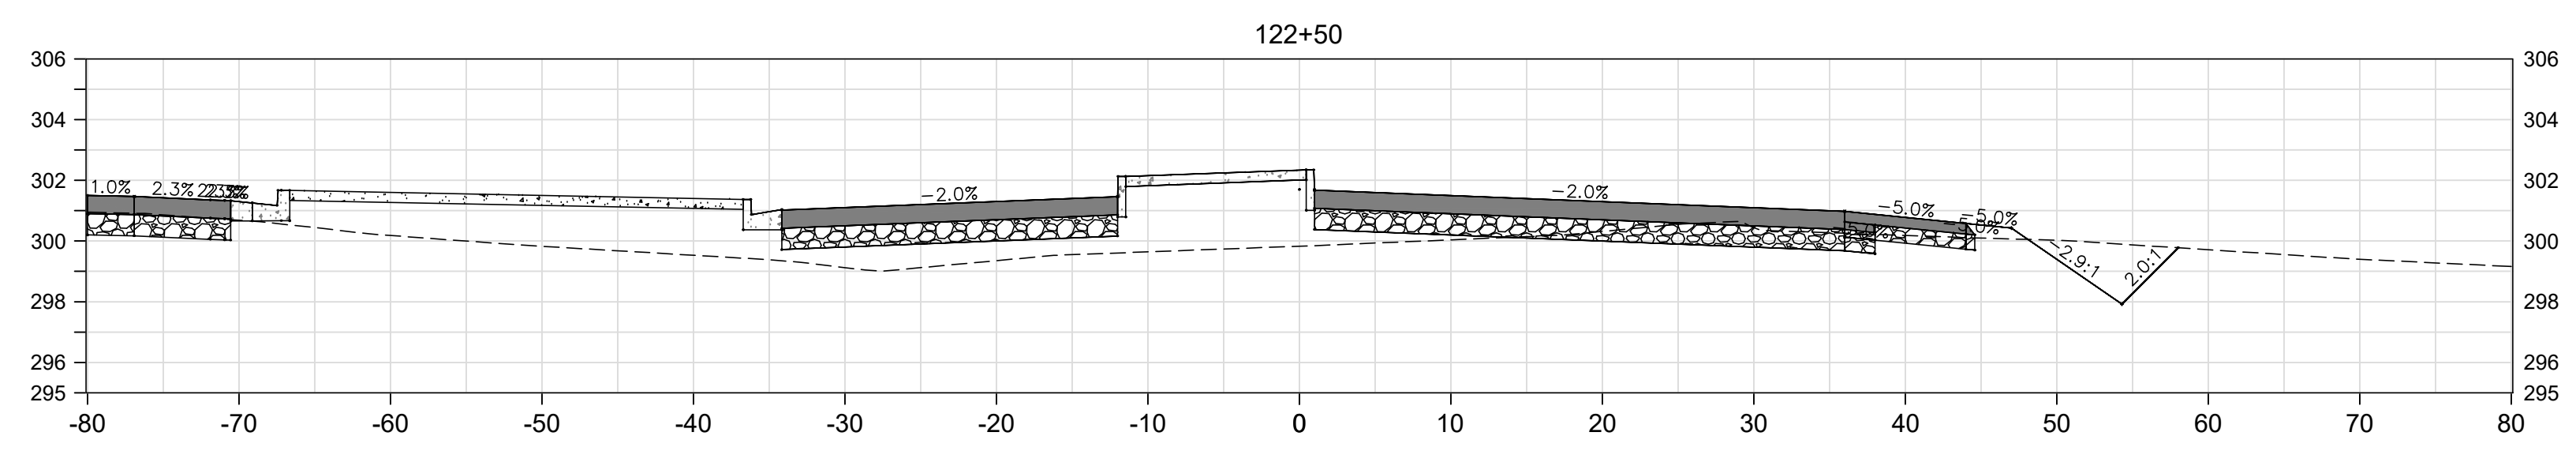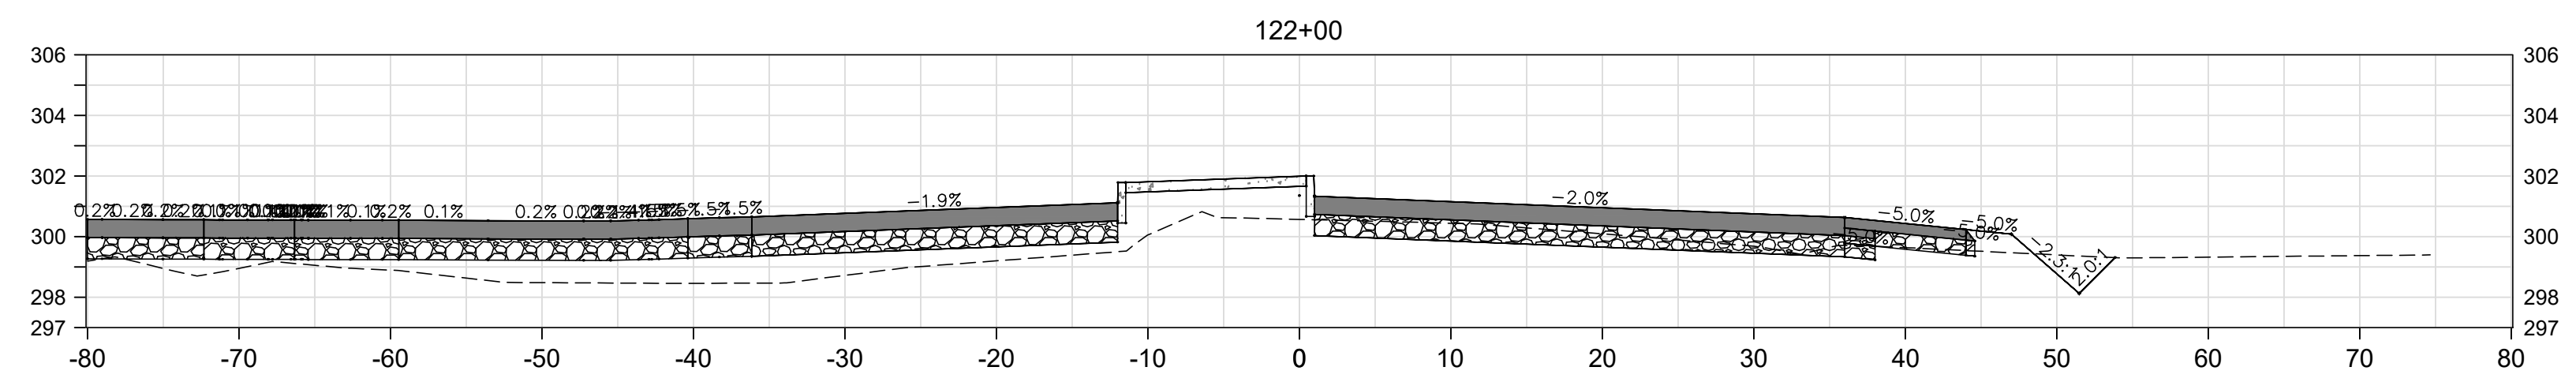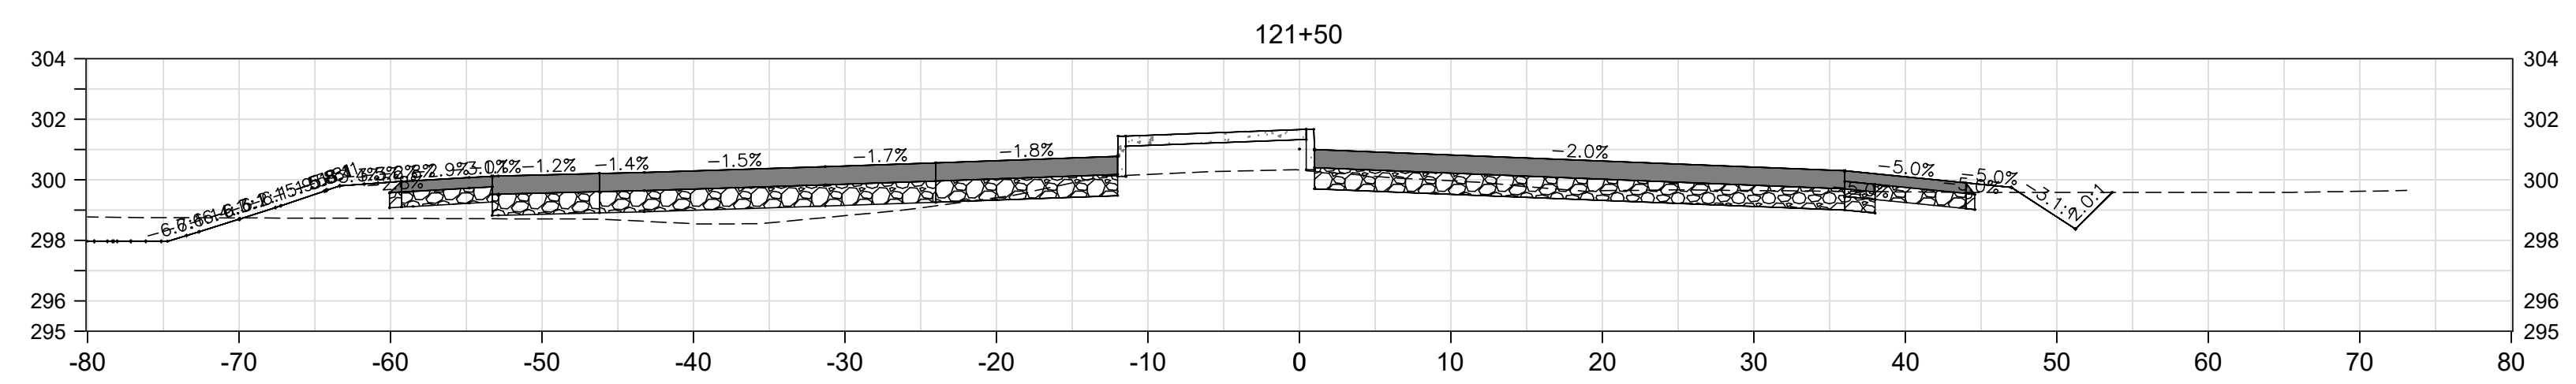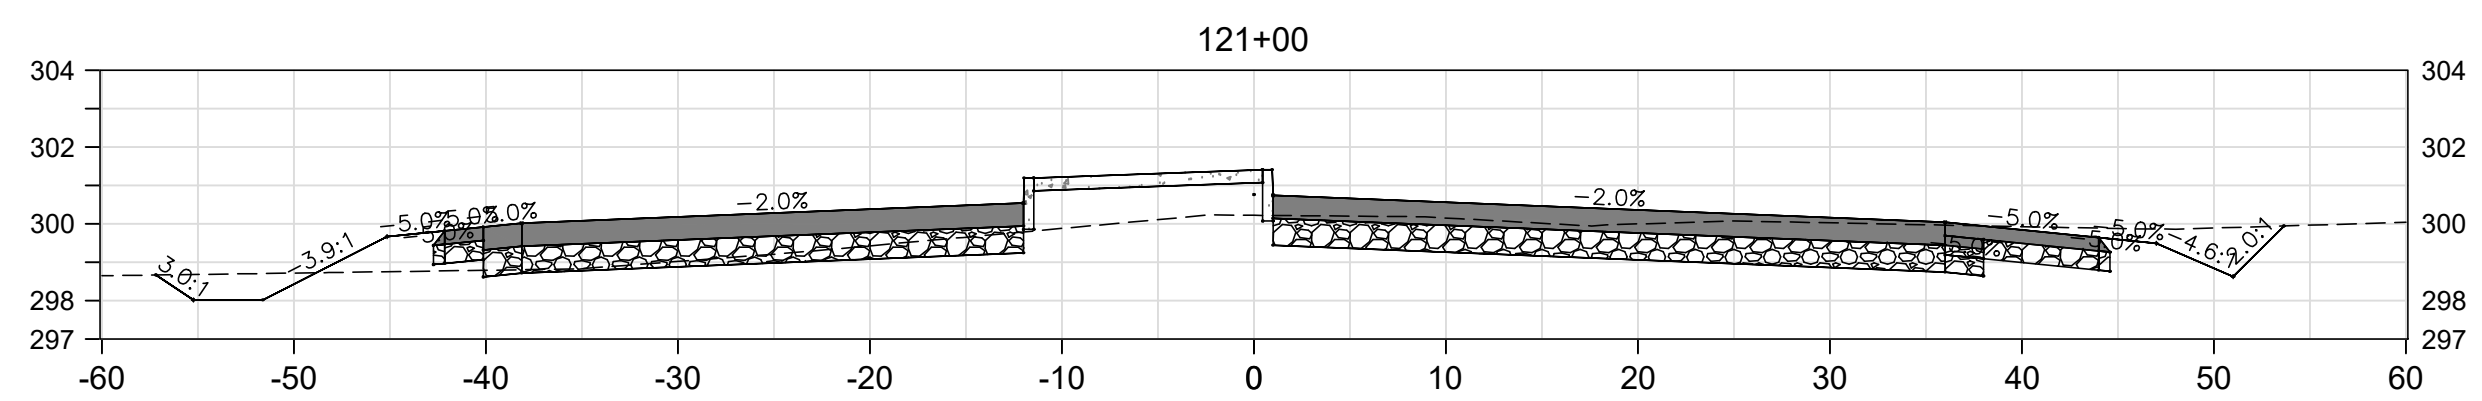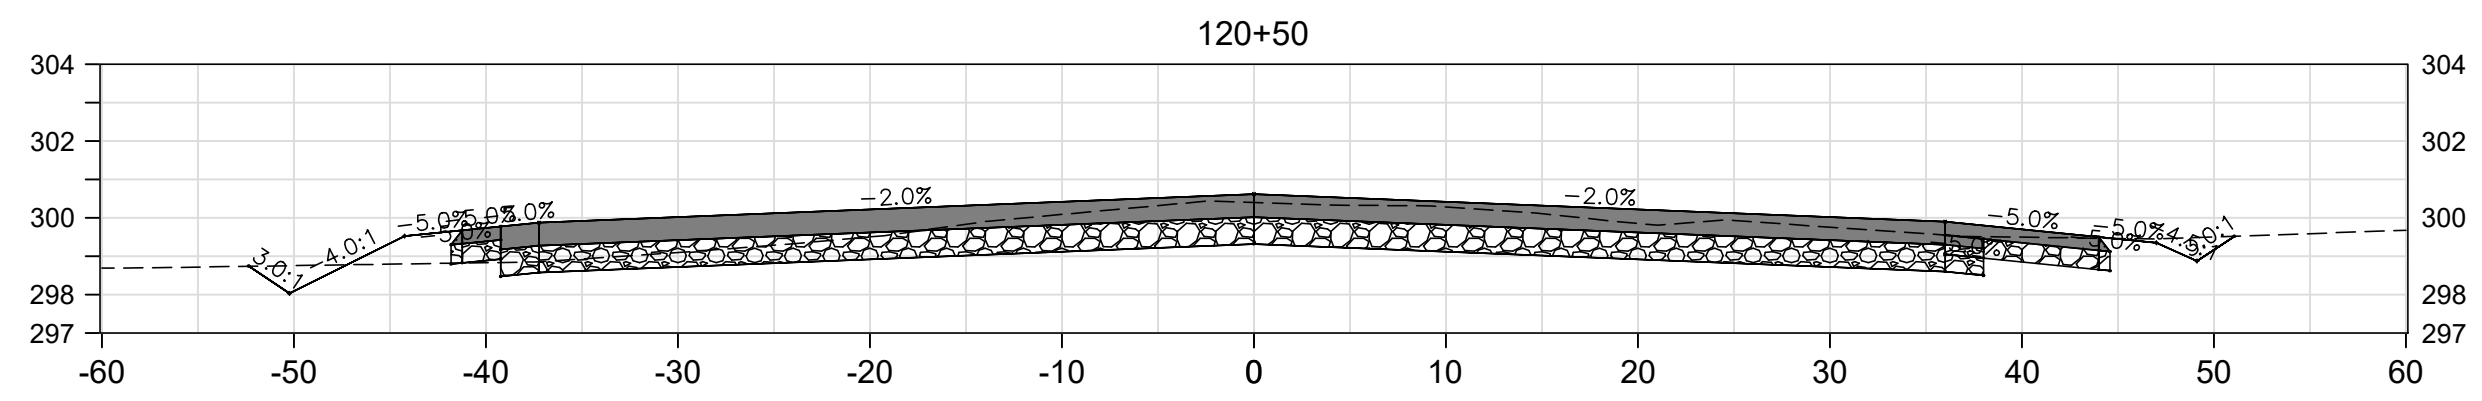

THESE CROSS SECTIONS ARE FOR THE CONTRACTOR'S INFORMATION ONLY. THEY ARE NOT TO BE CONSIDERED TO BE PART OF THE CONTRACT DOCUMENTS AND SHALL HAVE NO BEARING WHATSOEVER ON THE INTERPRETATION OF THE STANDARD SPECIFICATIONS, THE STANDARD PLANS, THE SPECIAL PROVISIONS, NOR SHALL THEY HAVE ANY BEARING WHATSOEVER ON THE INTERPRETATION OF THE OTHER PUBLICATIONS REFERENCED THEREIN.

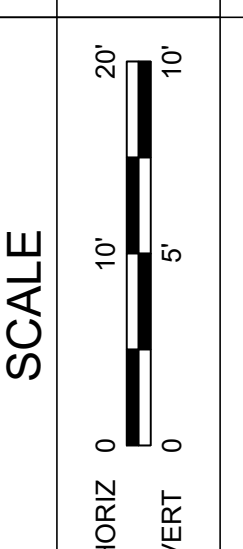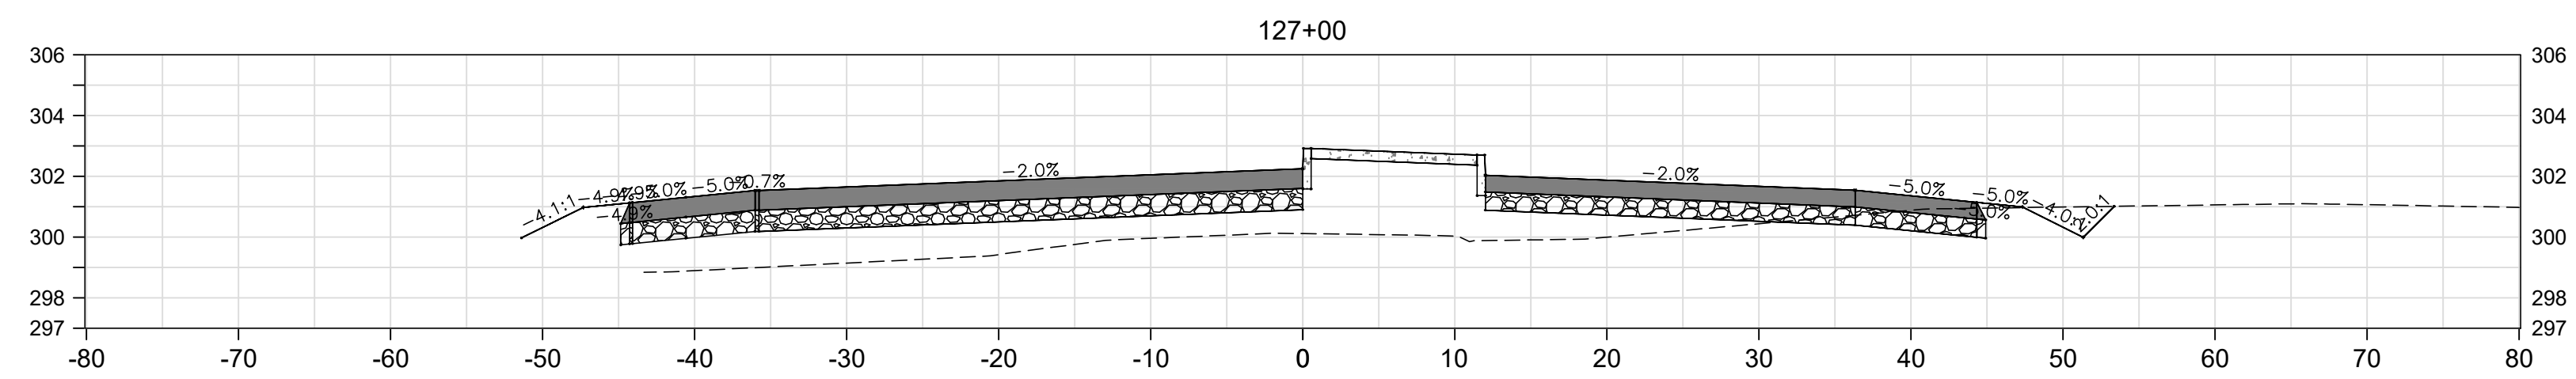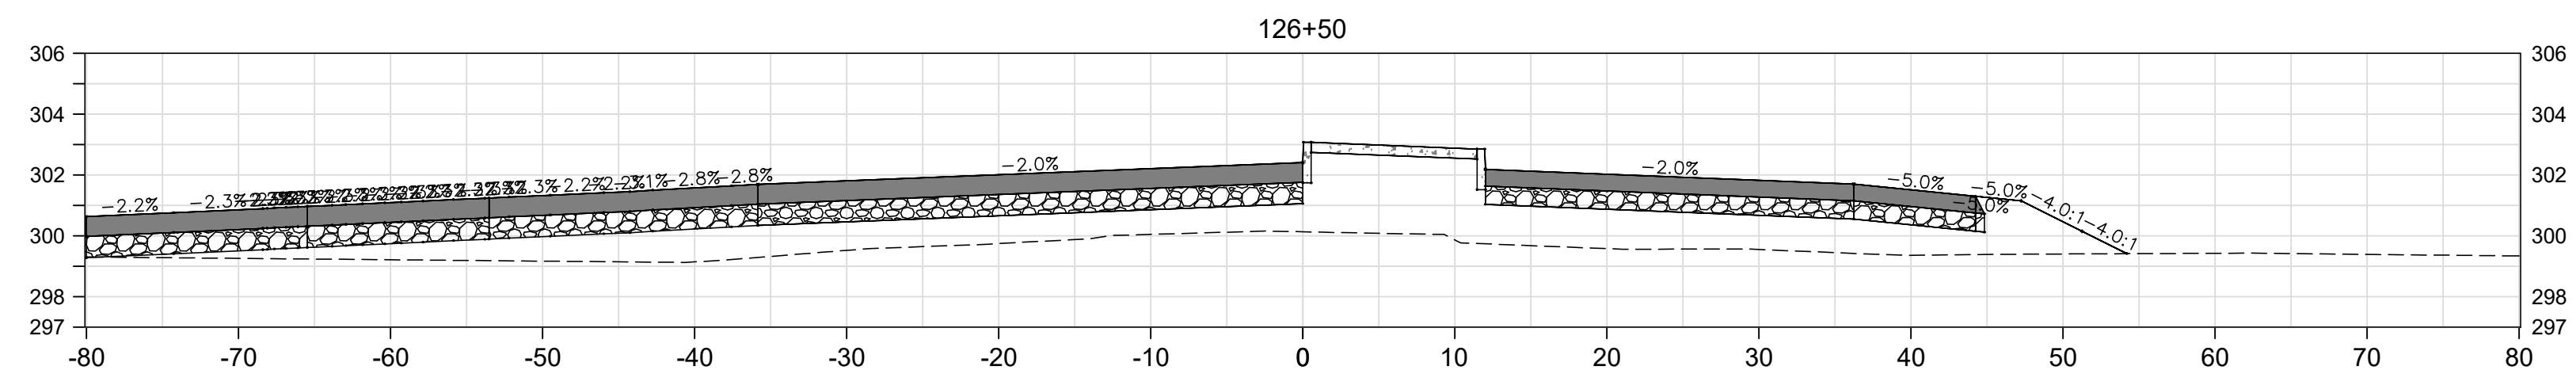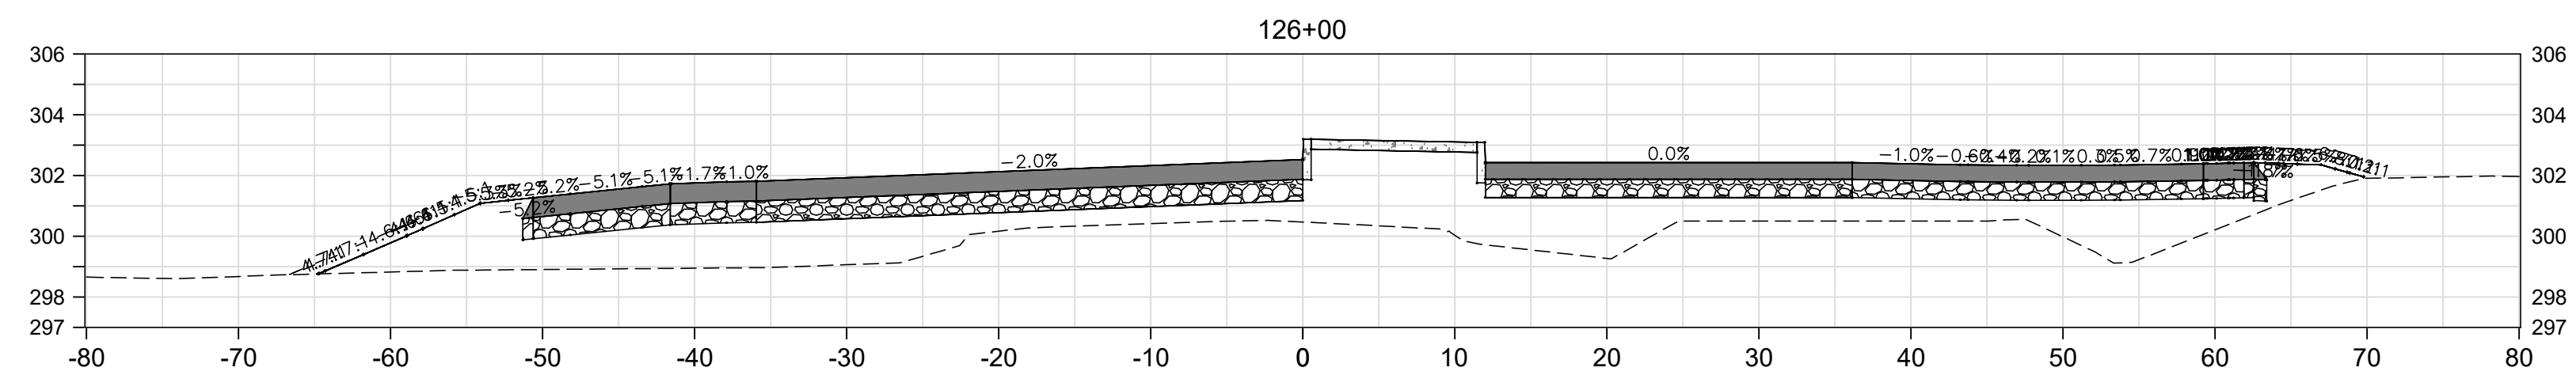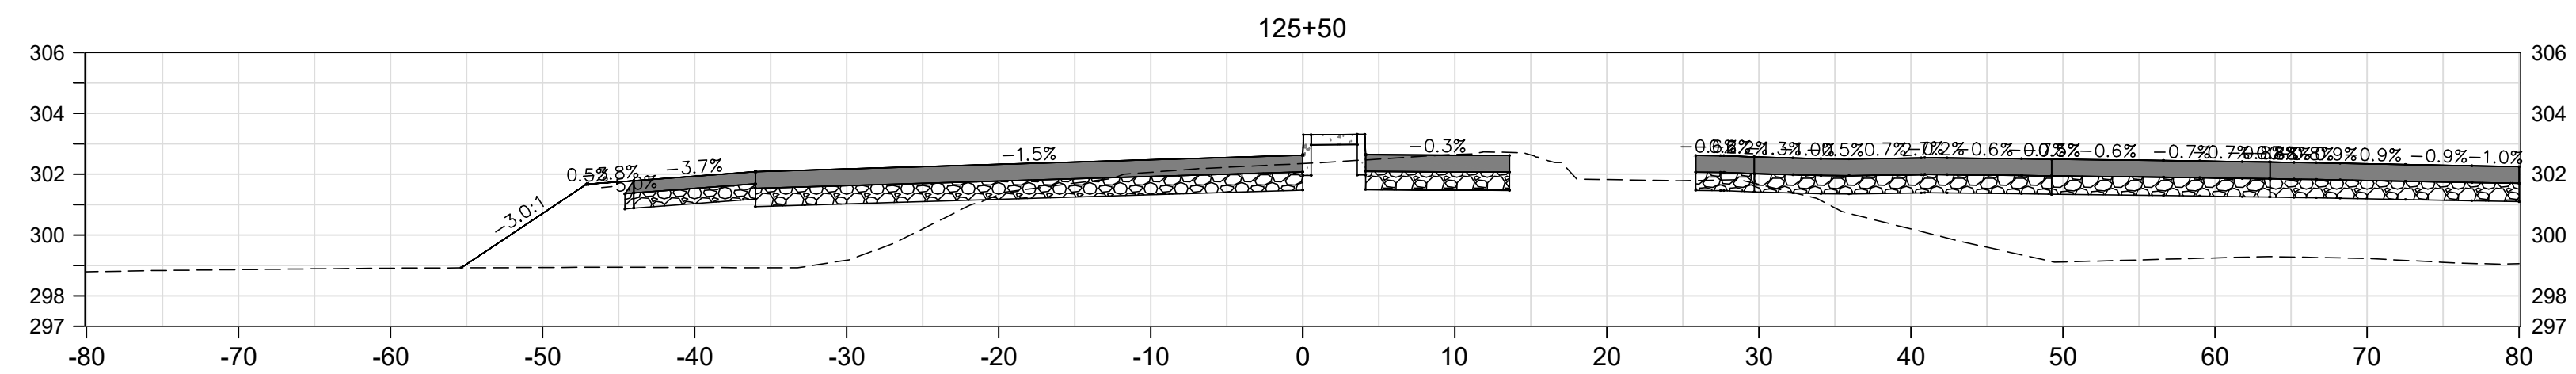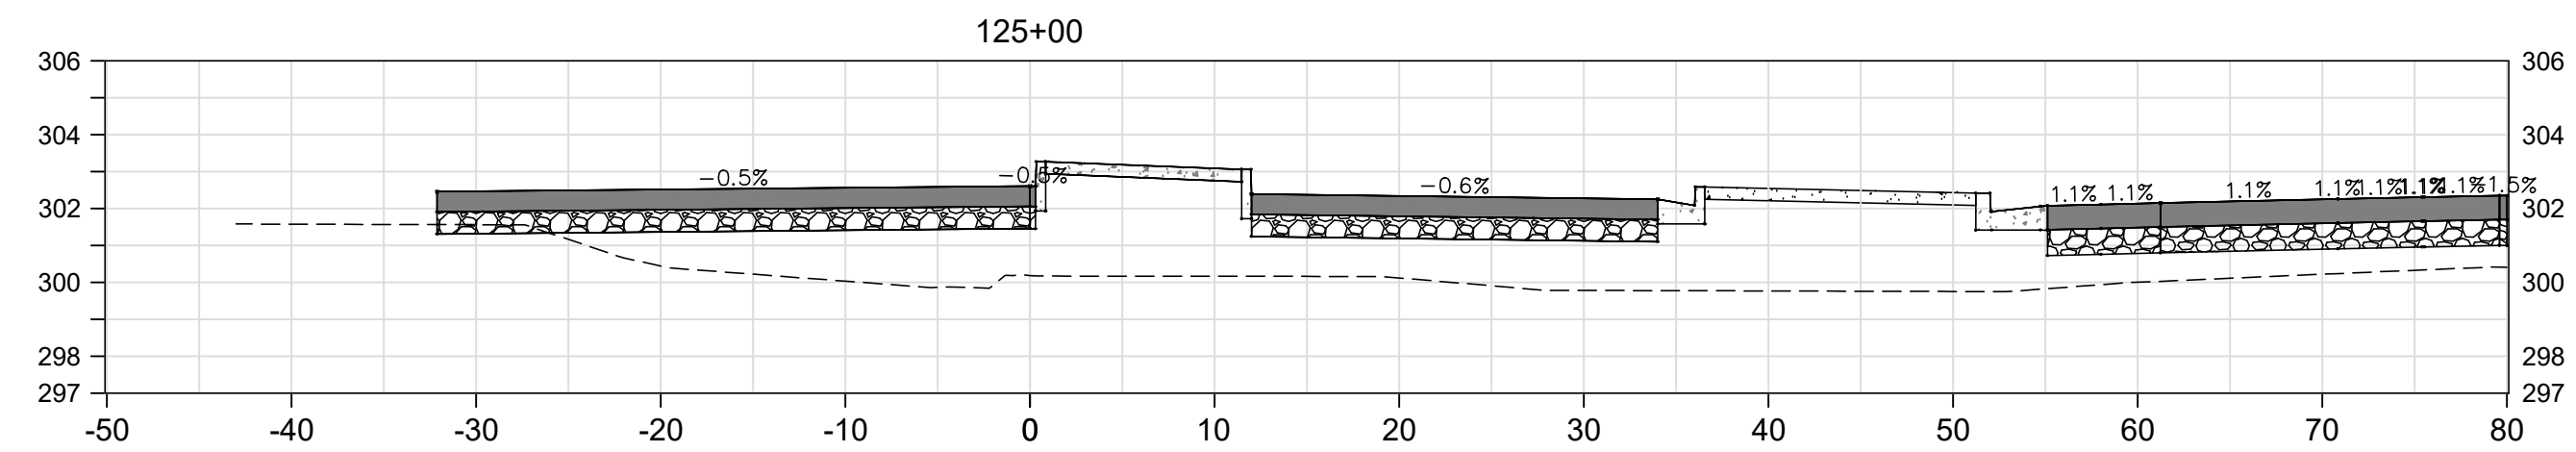

DESIGNED: ###	DATE: ###
DRAWN: ###	
CHECKED: ###	

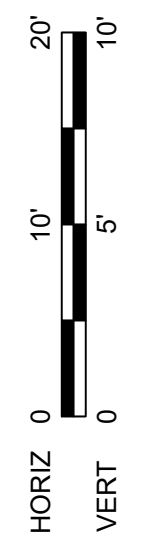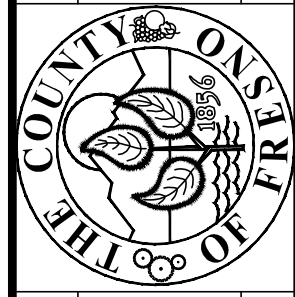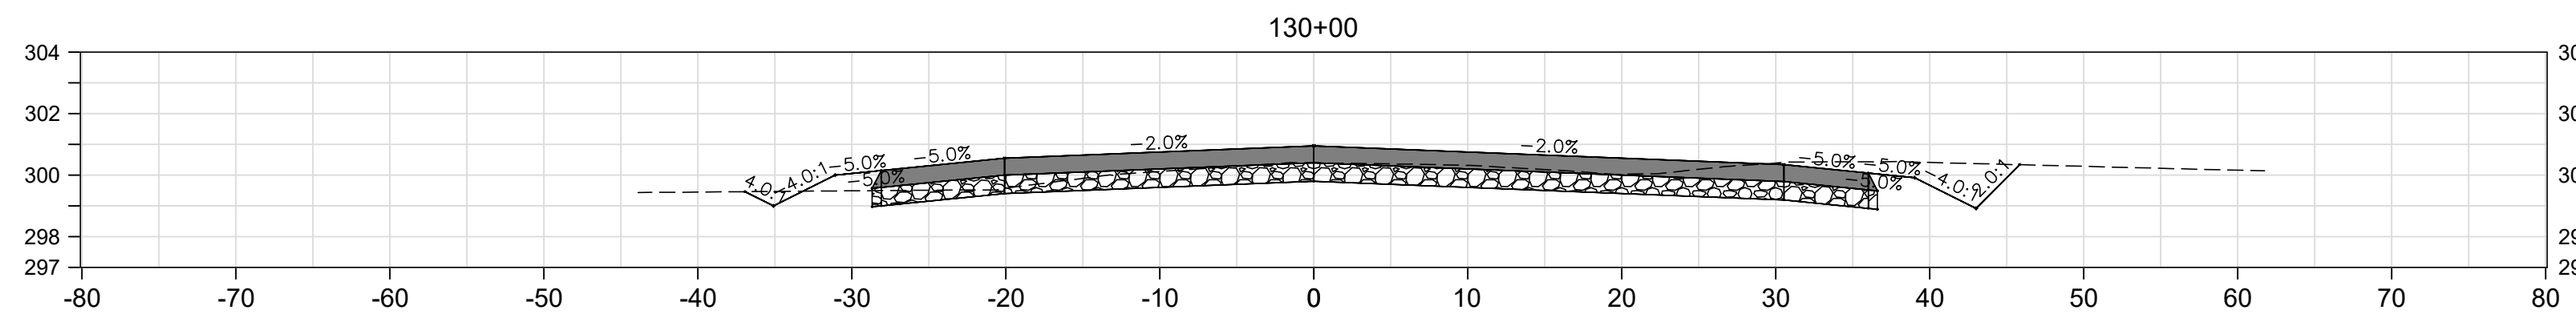
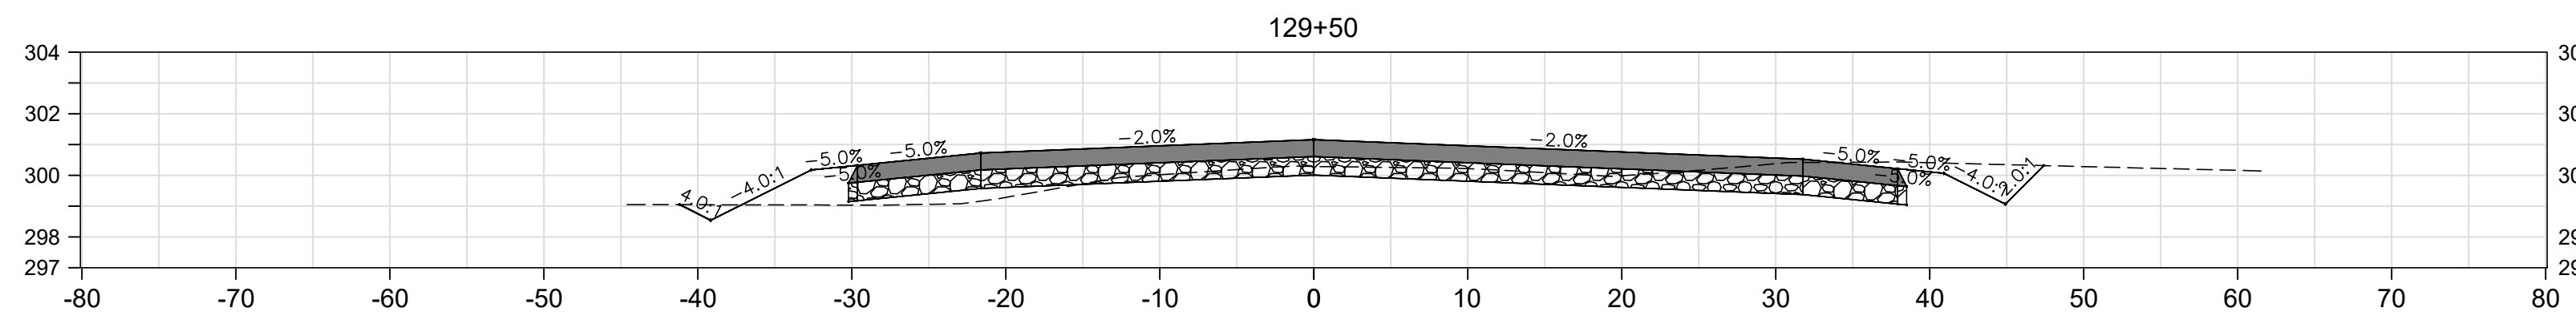
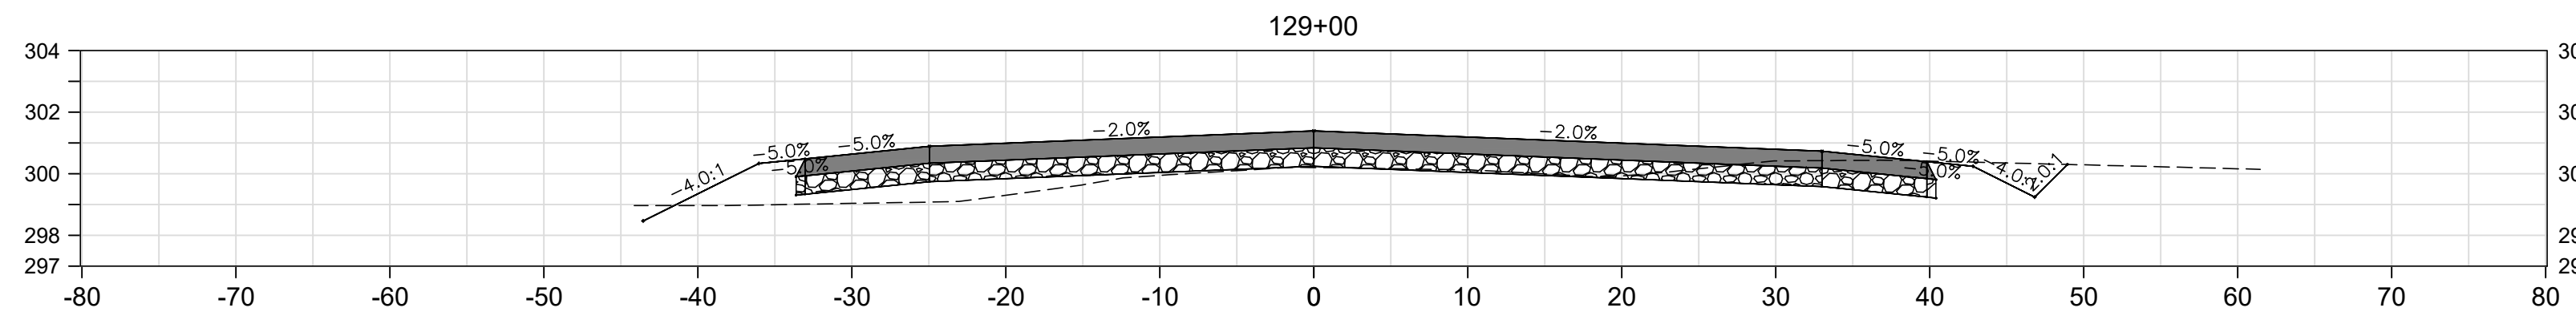
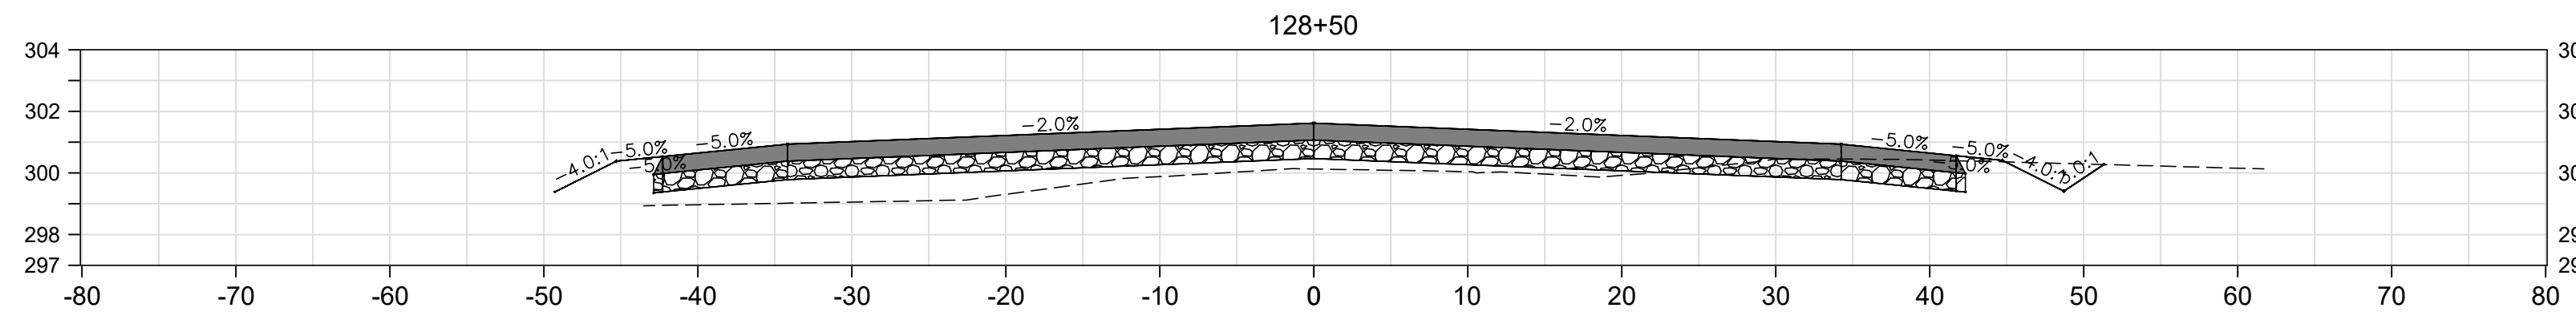
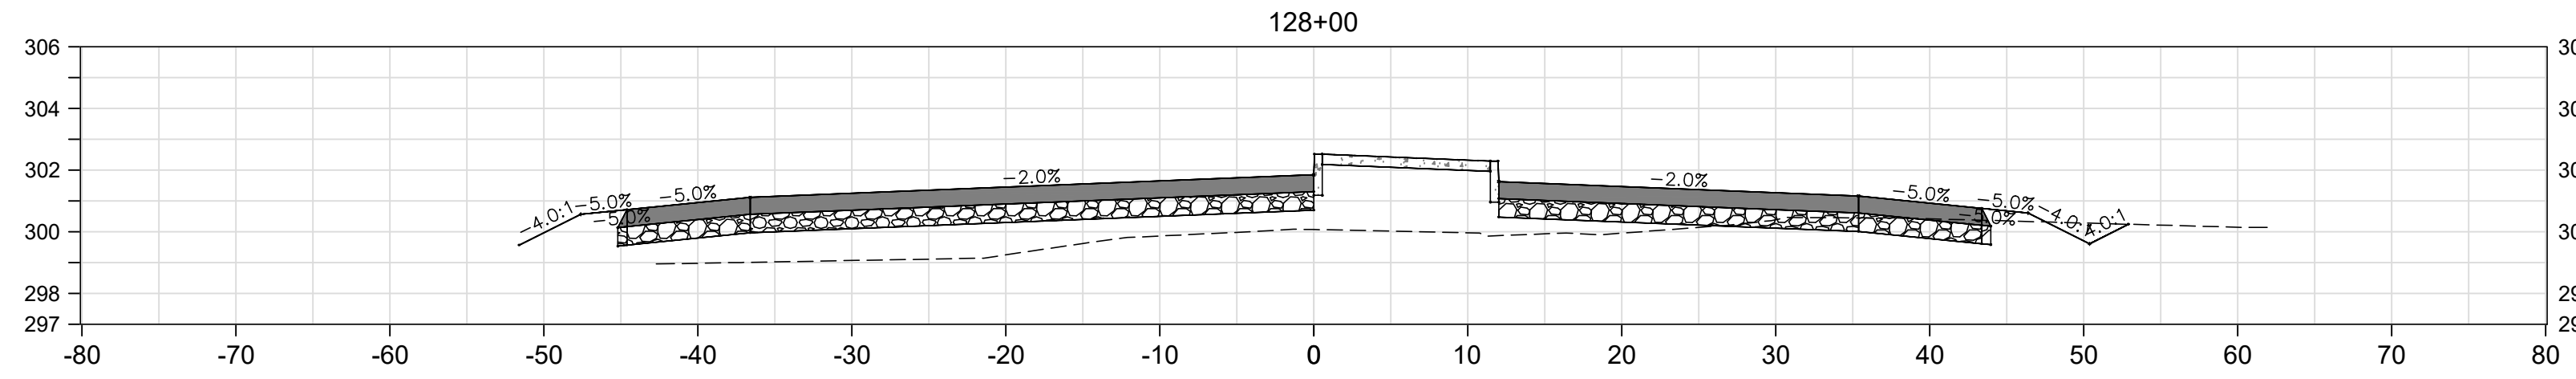
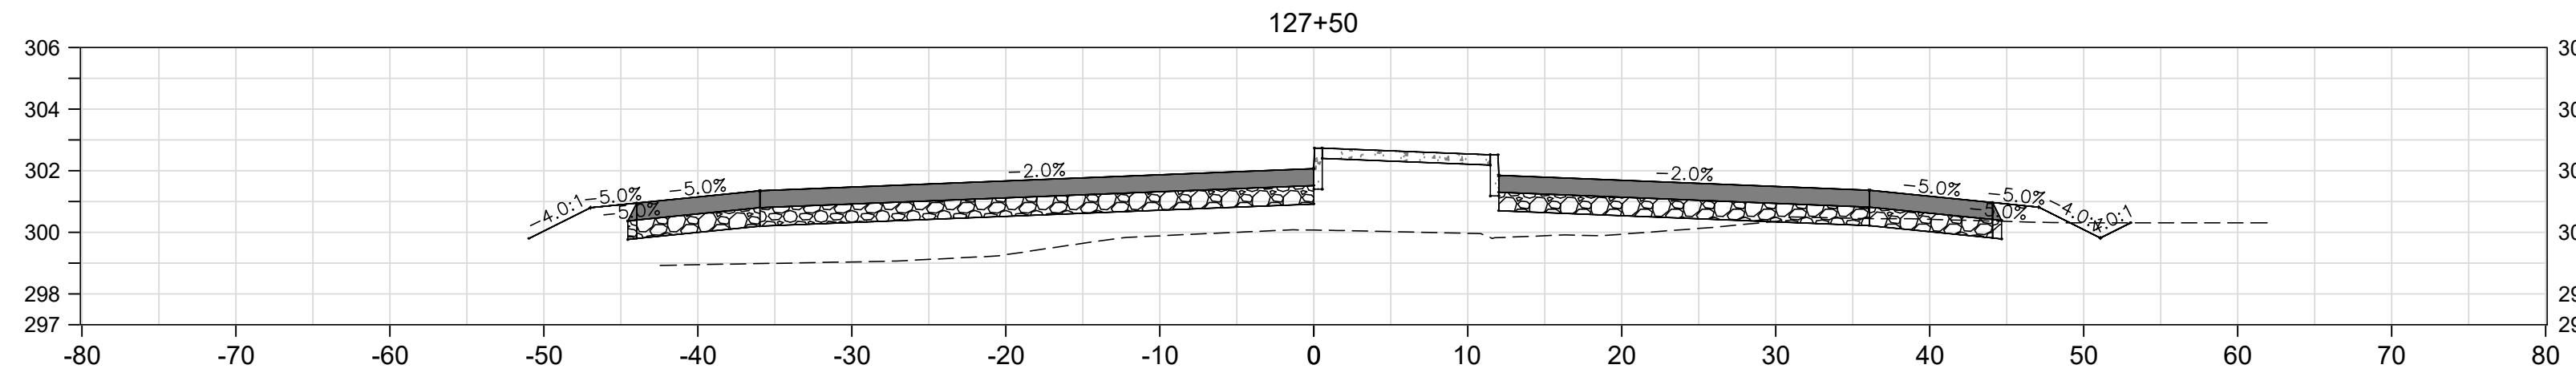


###

###

###

###

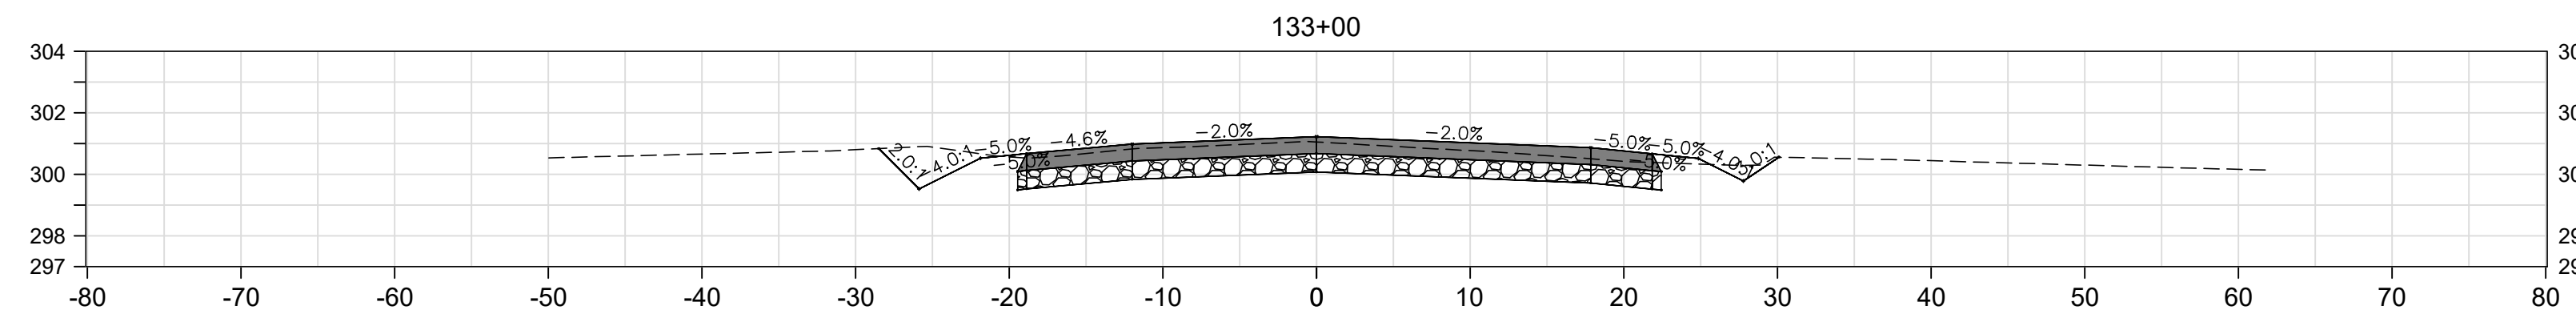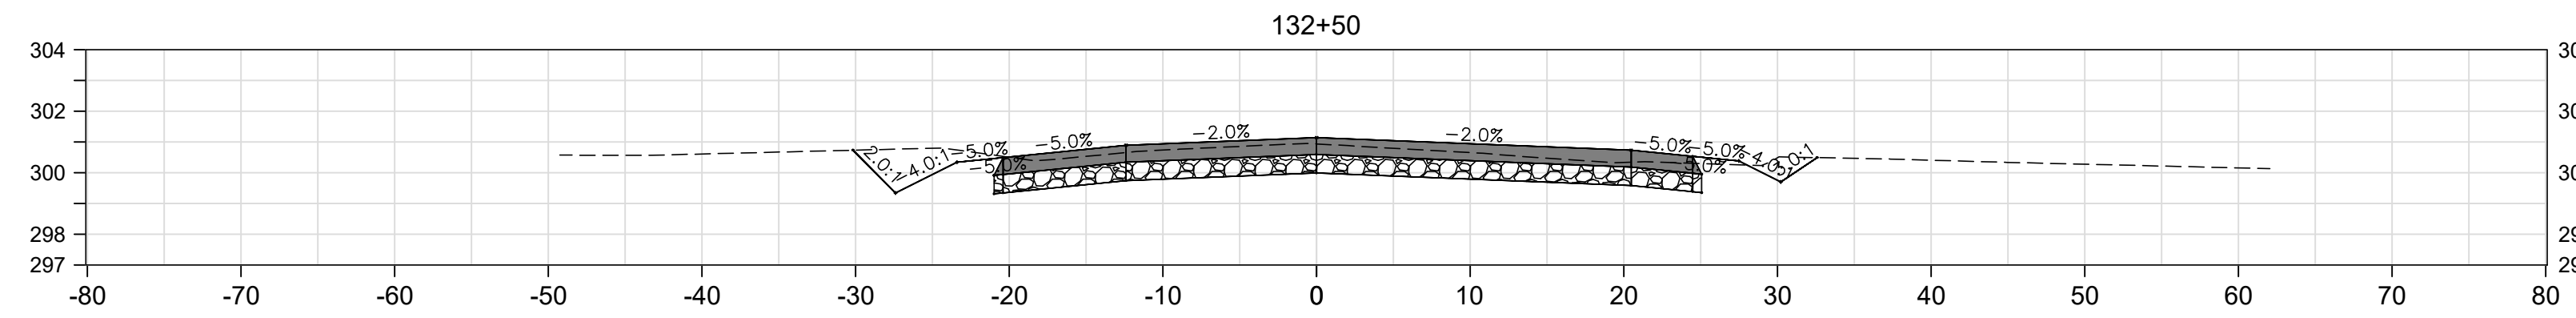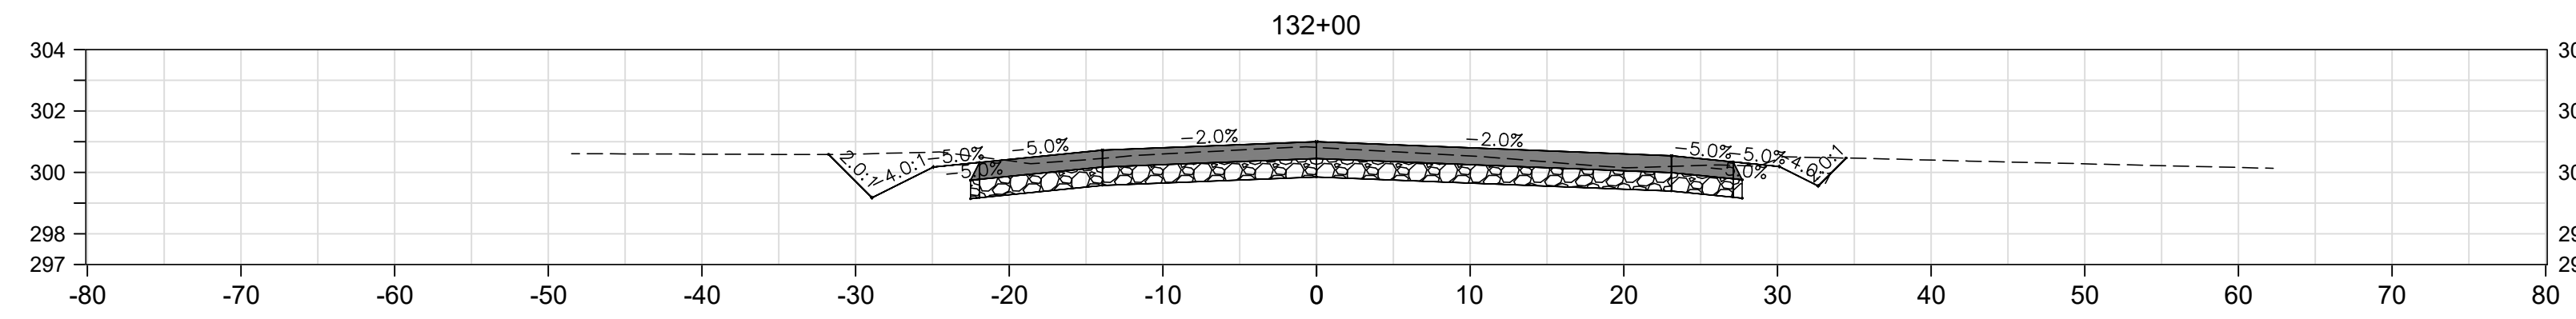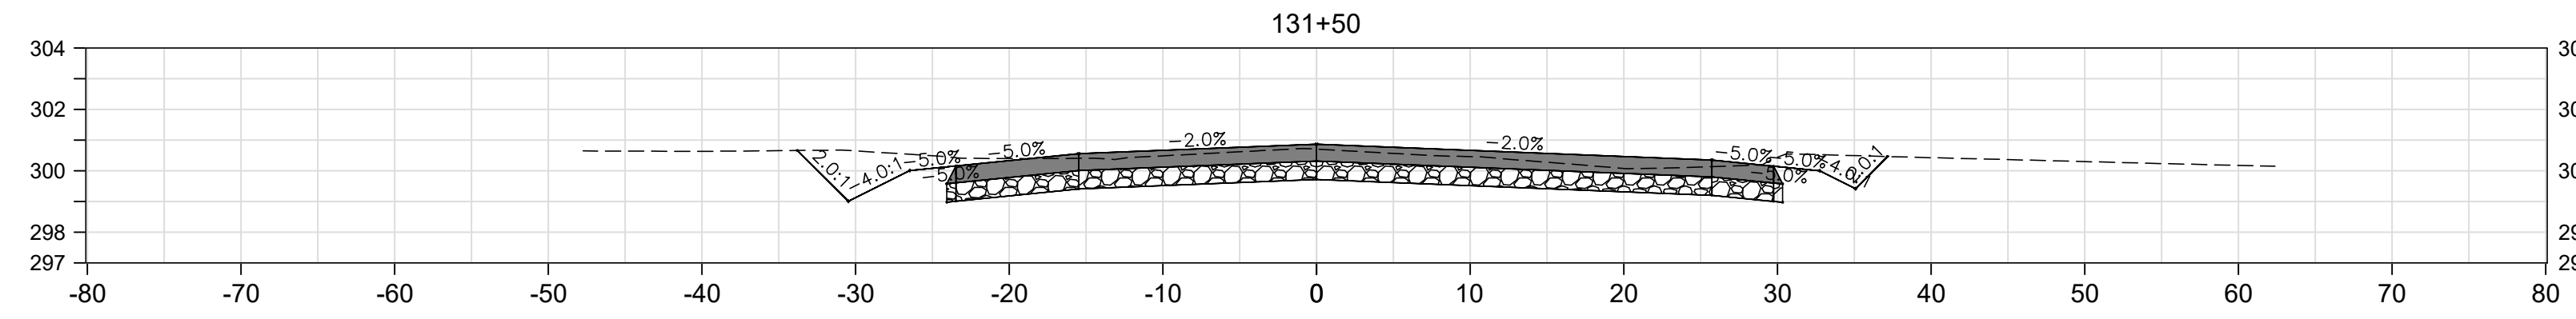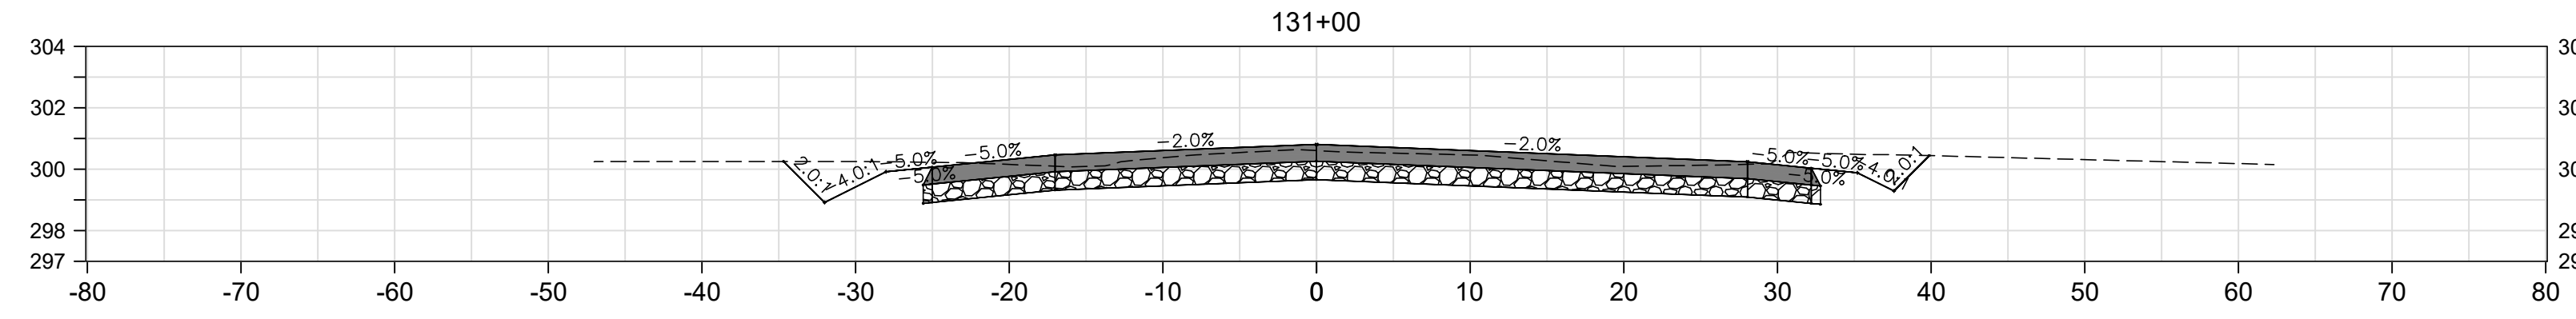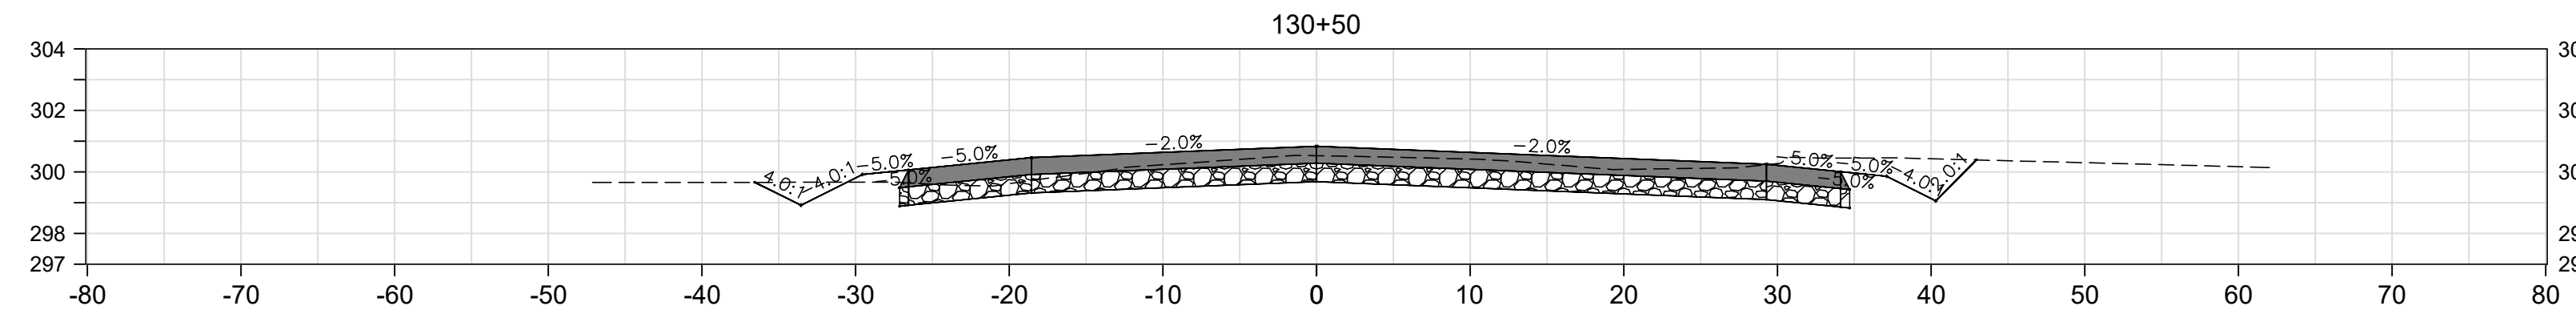


DEPARTMENT OF PUBLIC WORKS AND PLANNING

AMERICAN AVE.

TOTAL 16

SHEET NO. 5

DRAWING NO. 11227

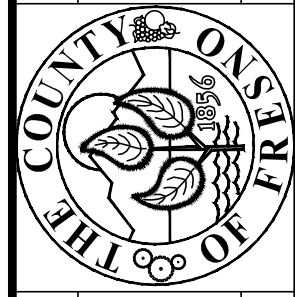


PROJECT

AMERICAN & GOLDEN STATE

INTERSECTION IMPROVEMENT

ROAD NO. S0500/D0070 BRIDGE NO. ###

SCALE

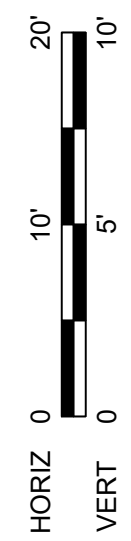

DATE




###

DESIGNED: ###


DRAWN: ###

CHECKED: ###






THESE CROSS SECTIONS ARE FOR THE CONTRACTOR'S INFORMATION ONLY. THEY ARE NOT TO BE CONSIDERED TO BE PART OF THE CONTRACT DOCUMENTS AND SHALL HAVE NO BEARING WHATSOEVER ON THE INTERPRETATION OF THE STANDARD SPECIFICATIONS, THE STANDARD PLANS, THE SPECIAL PROVISIONS, NOR SHALL THEY HAVE ANY BEARING WHATSOEVER ON THE INTERPRETATION OF THE OTHER PUBLICATIONS REFERENCED THEREIN.

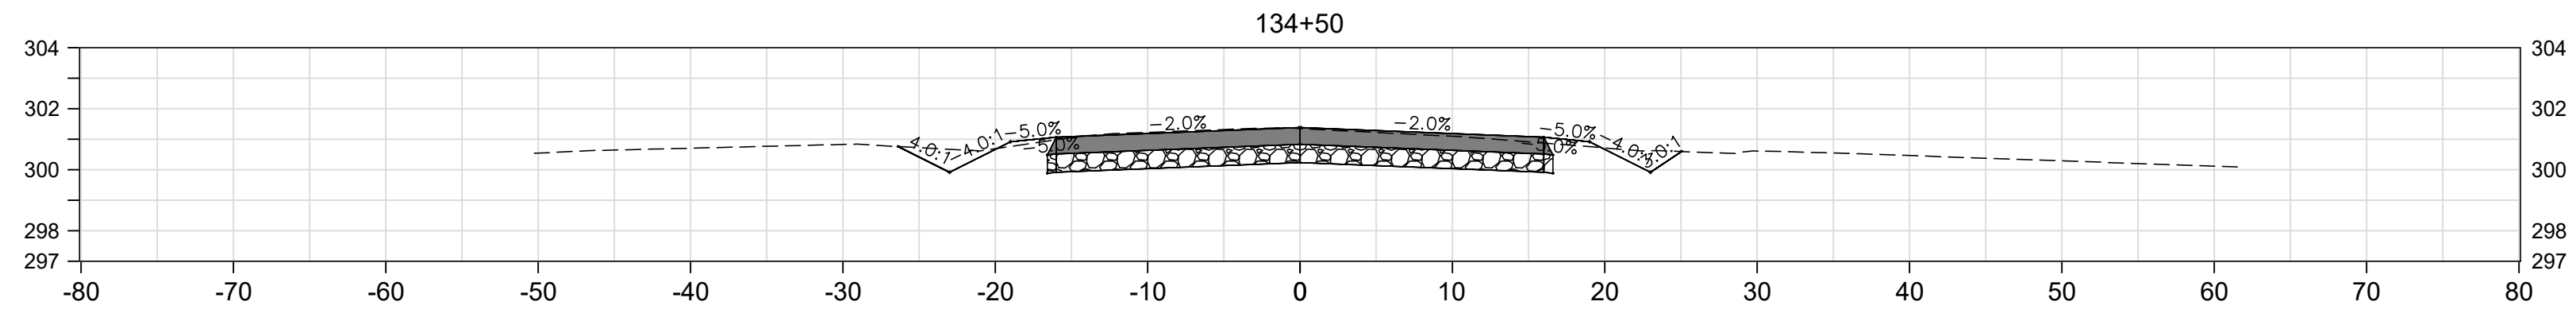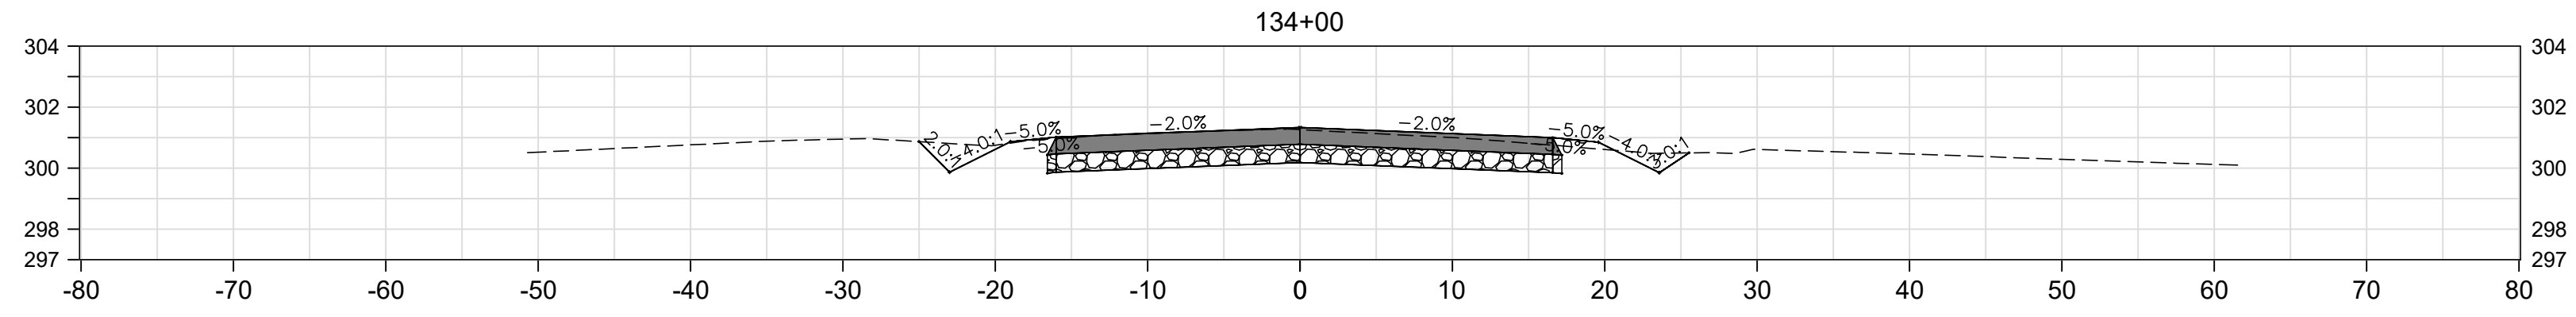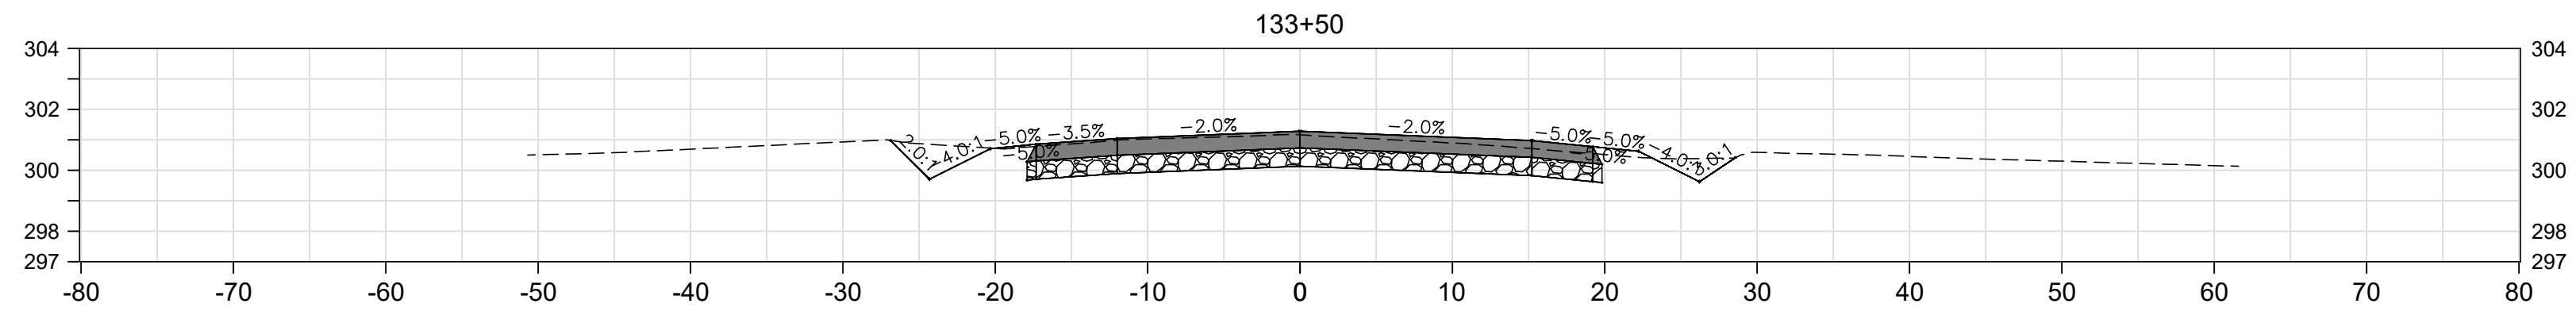


DESIGNED: ###	DATE: ###	SCALE HORIZ 0 10' 20' VERT 0 5 10'	PROJECT AMERICAN & GOLDEN STATE INTERSECTION IMPROVEMENT	DEPARTMENT OF PUBLIC WORKS AND PLANNING AMERICAN AVE.
DRAWN: ###	###			
CHECKED: ###	###			
		ROAD NO. S0500D0070	BRIDGE NO. ###	DRAWING NO. 11227
				SHEET NO. 6
				TOTAL 16

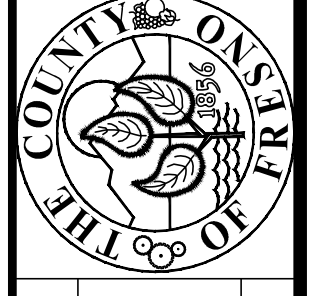








THESE CROSS SECTIONS ARE FOR THE CONTRACTOR'S INFORMATION ONLY. THEY ARE NOT TO BE CONSIDERED TO BE PART OF THE CONTRACT DOCUMENTS AND SHALL HAVE NO BEARING WHATSOEVER ON THE INTERPRETATION OF THE STANDARD SPECIFICATIONS, THE STANDARD PLANS, THE SPECIAL PROVISIONS, NOR SHALL THEY HAVE ANY BEARING WHATSOEVER ON THE INTERPRETATION OF THE OTHER PUBLICATIONS REFERENCED THEREIN.

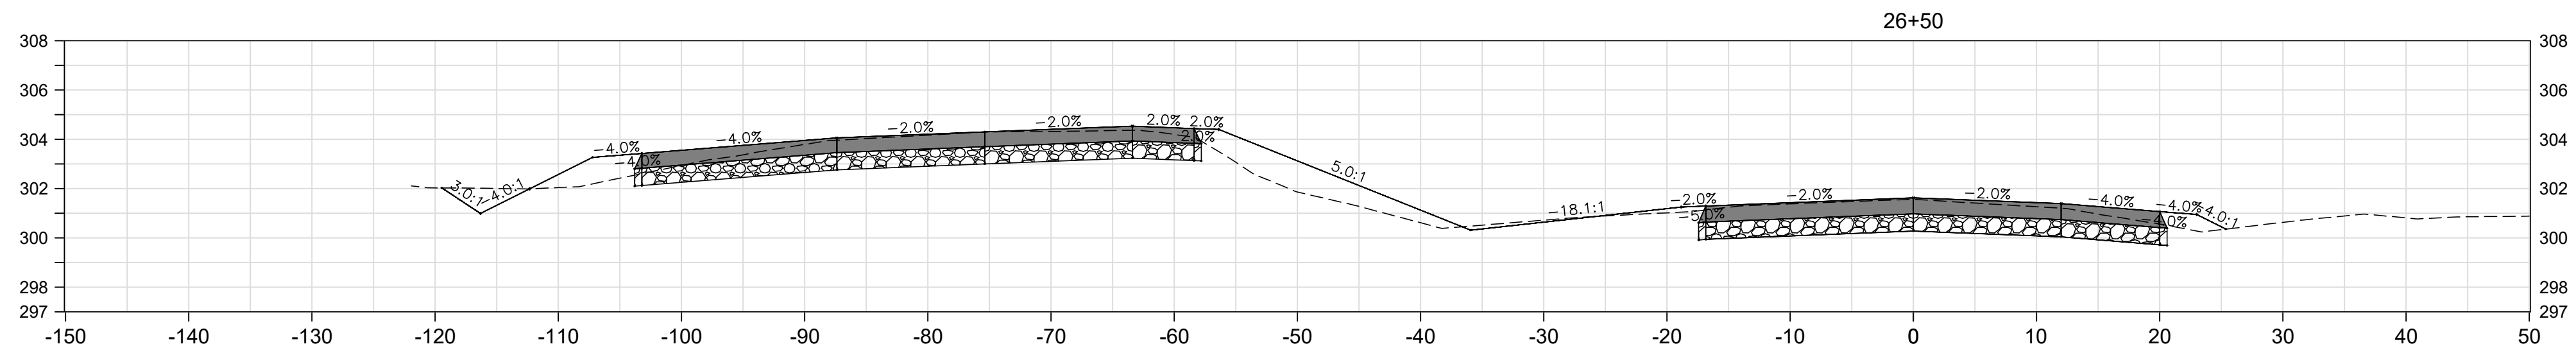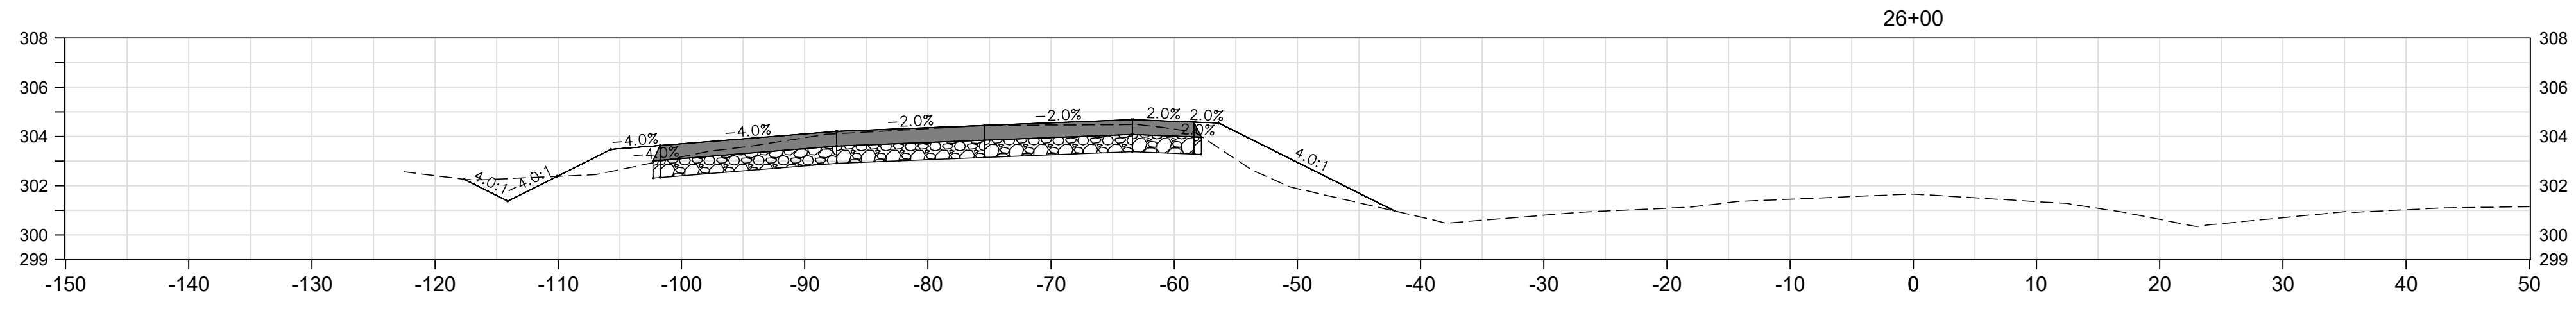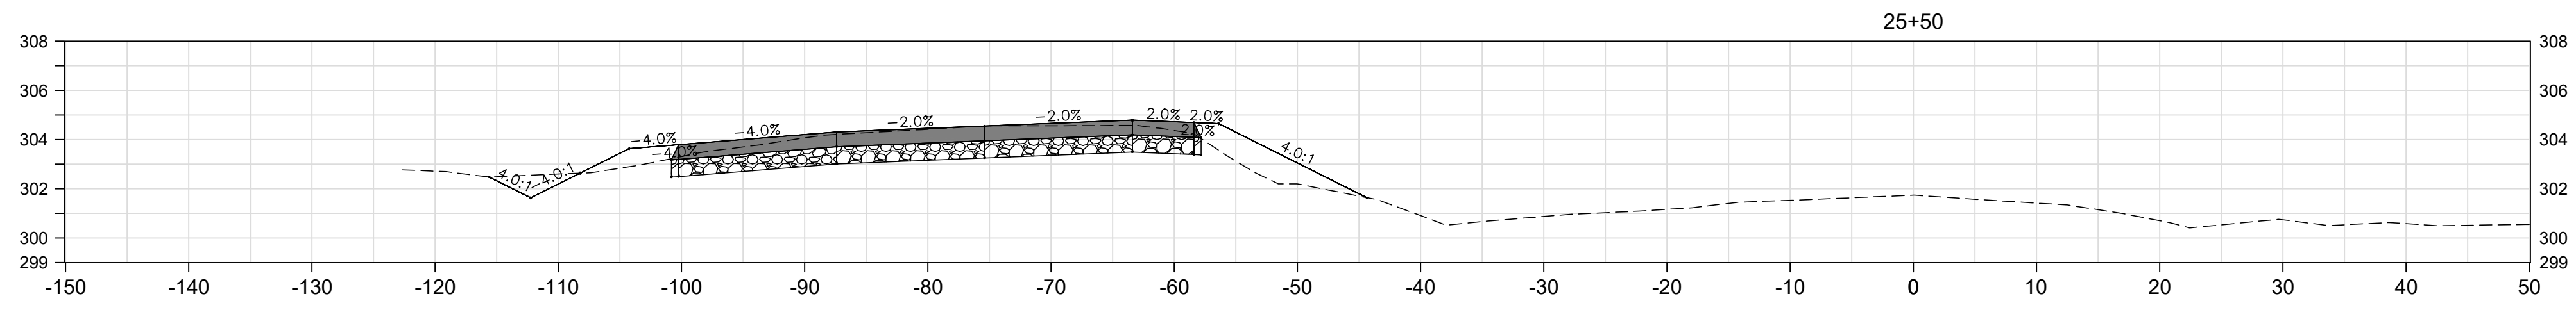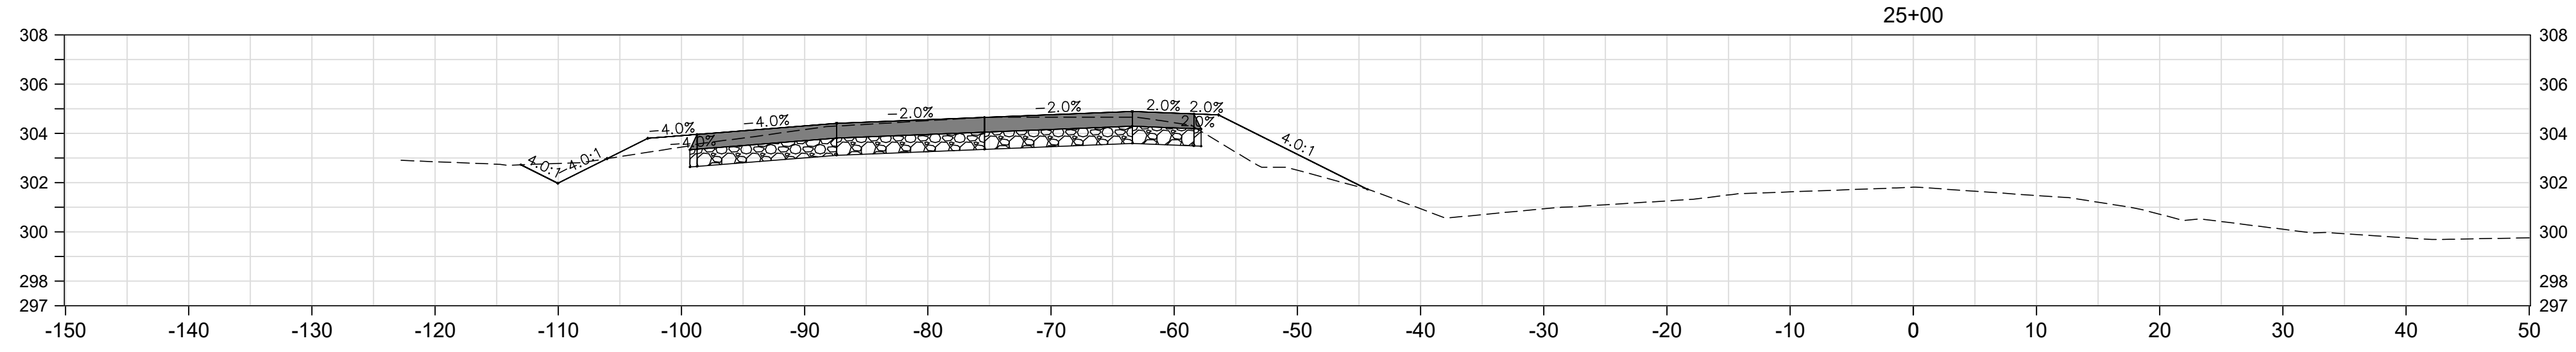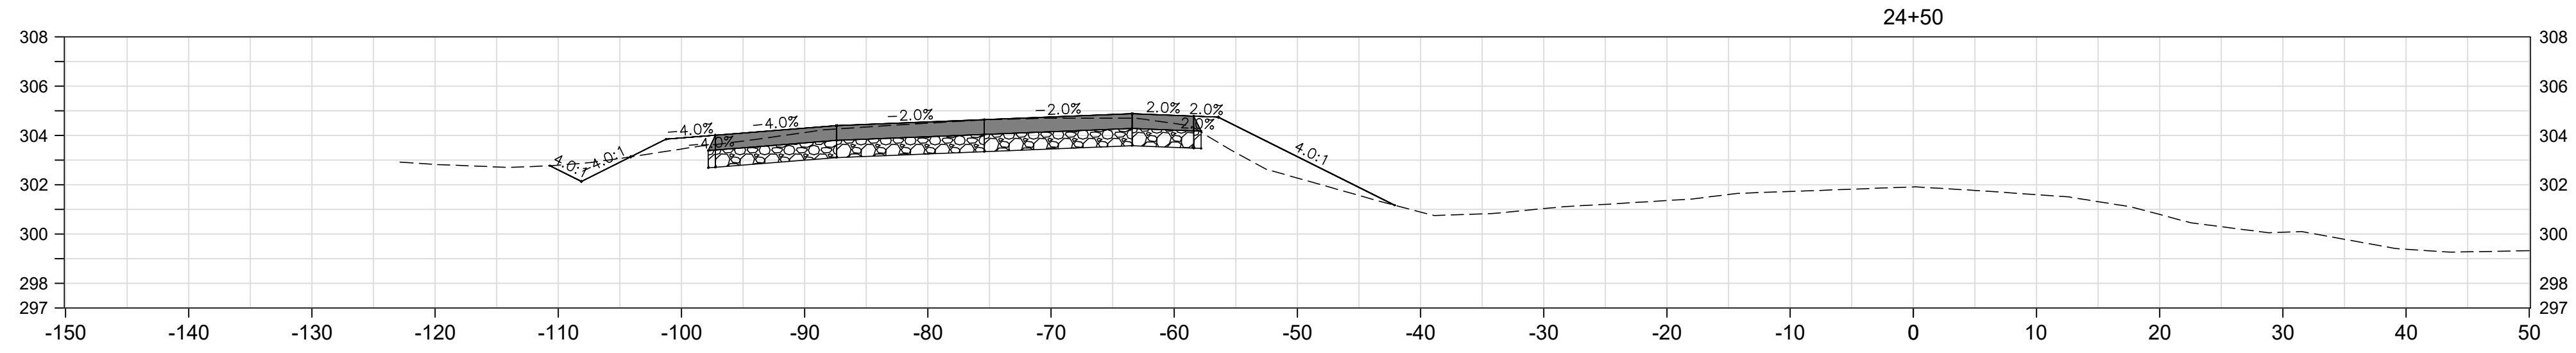

DEPARTMENT OF PUBLIC WORKS AND PLANNING		GOLDEN STATE BLVD.	
PROJECT		AMERICAN & GOLDEN STATE INTERSECTION IMPROVEMENT	
DESIGNED: ###	DATE: ###	SCALE	ROAD NO. S0500D0070
DRAWN: ###	DATE: ###	HORIZ 0 10' 20'	BRIDGE NO. ###
CHECKED: ###	DATE: ###	VERT 0 5' 10'	SHEET NO. 7
			TOTAL 16







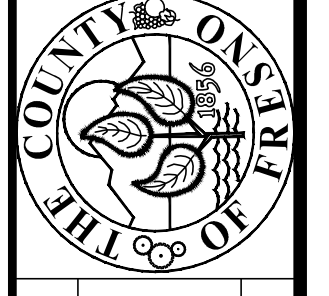


THESE CROSS SECTIONS ARE FOR THE CONTRACTOR'S INFORMATION ONLY. THEY ARE NOT TO BE CONSIDERED TO BE PART OF THE CONTRACT DOCUMENTS AND SHALL HAVE NO BEARING WHATSOEVER ON THE INTERPRETATION OF THE STANDARD SPECIFICATIONS, THE STANDARD PLANS, THE SPECIAL PROVISIONS, NOR SHALL THEY HAVE ANY BEARING WHATSOEVER ON THE INTERPRETATION OF THE OTHER PUBLICATIONS REFERENCED THEREIN.

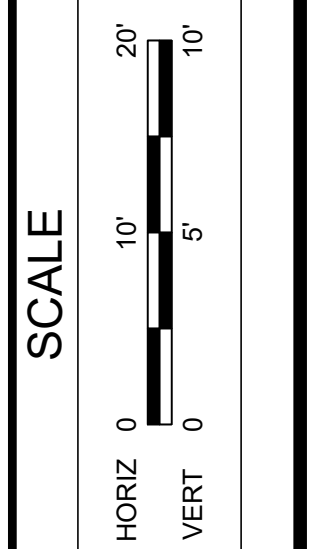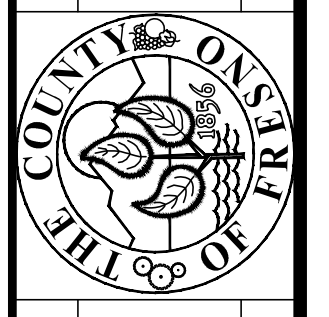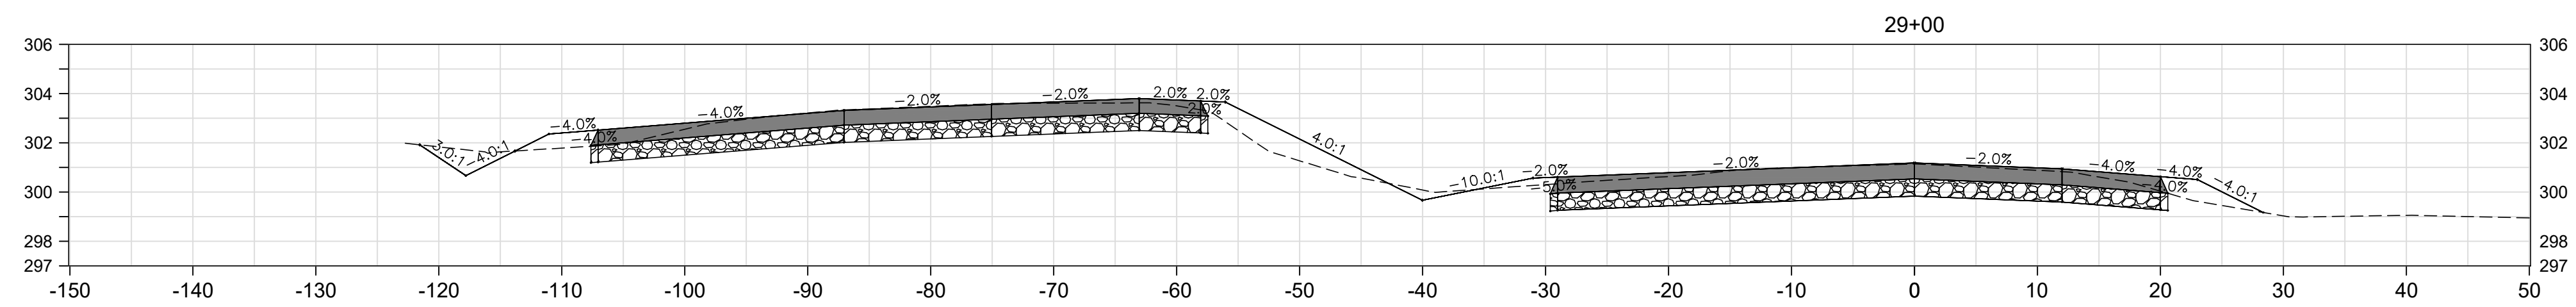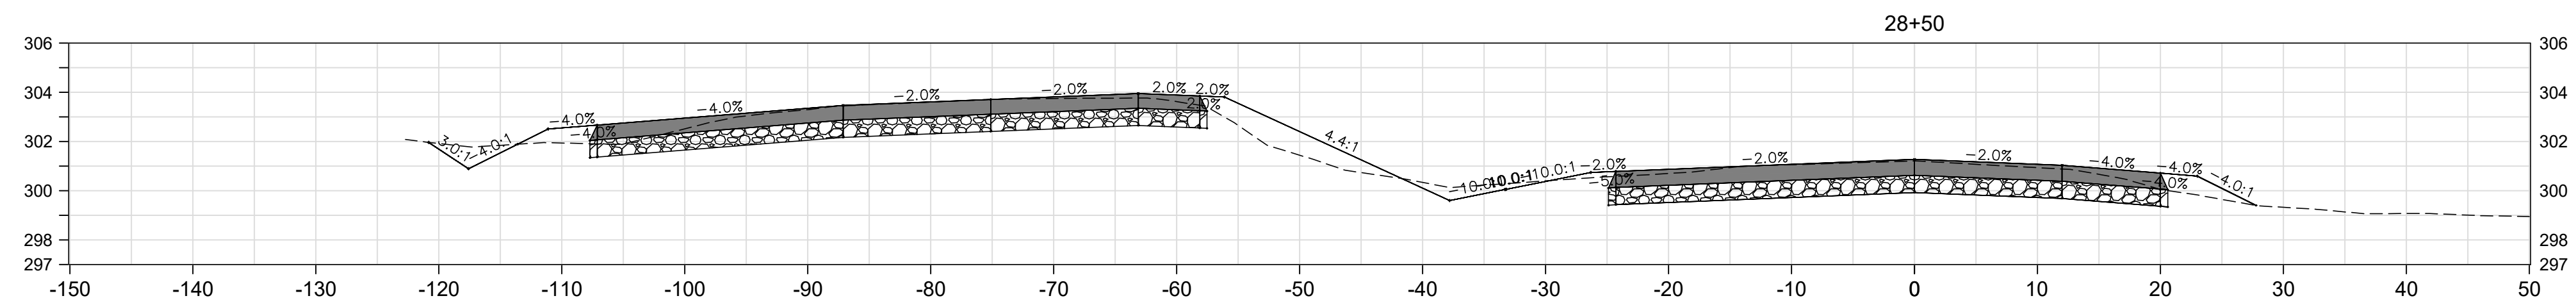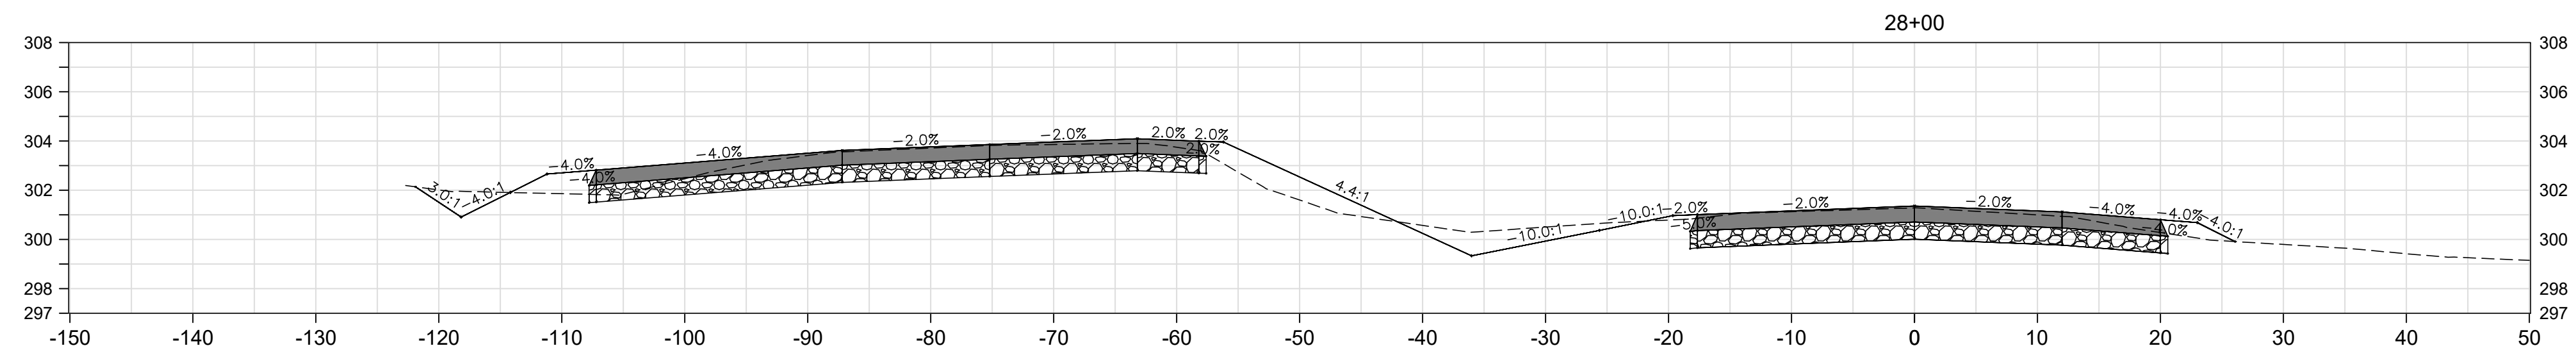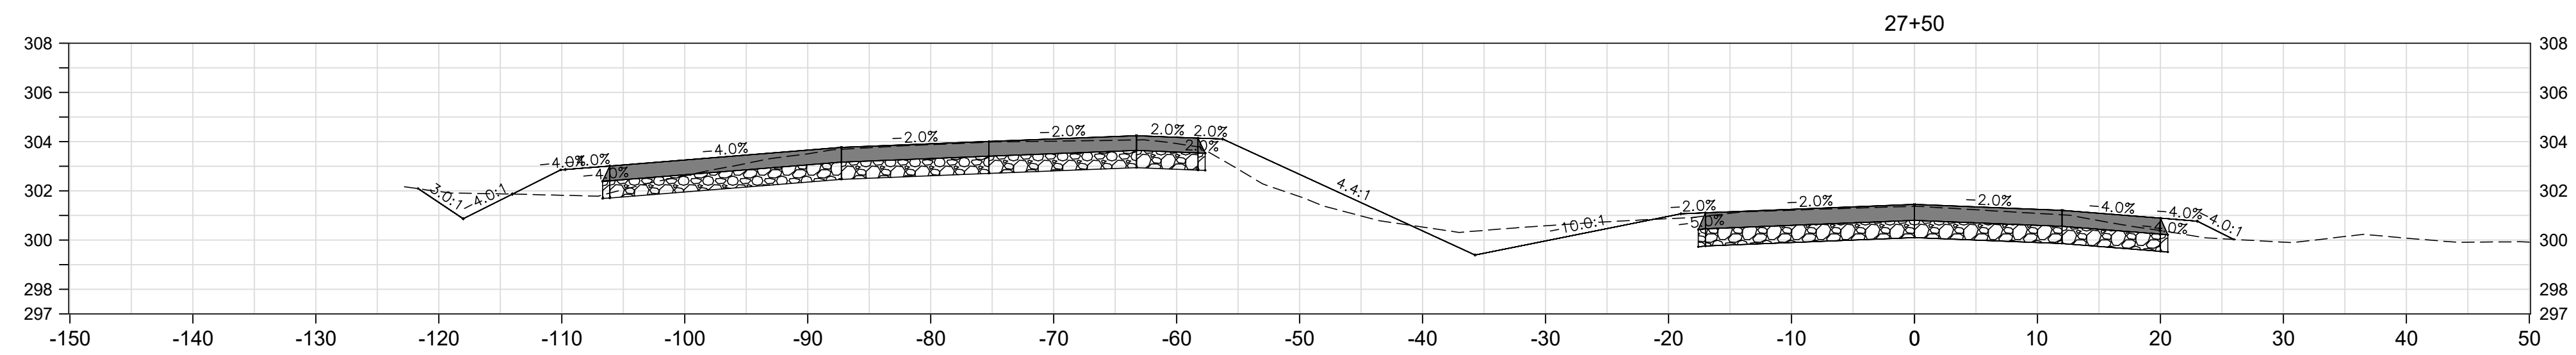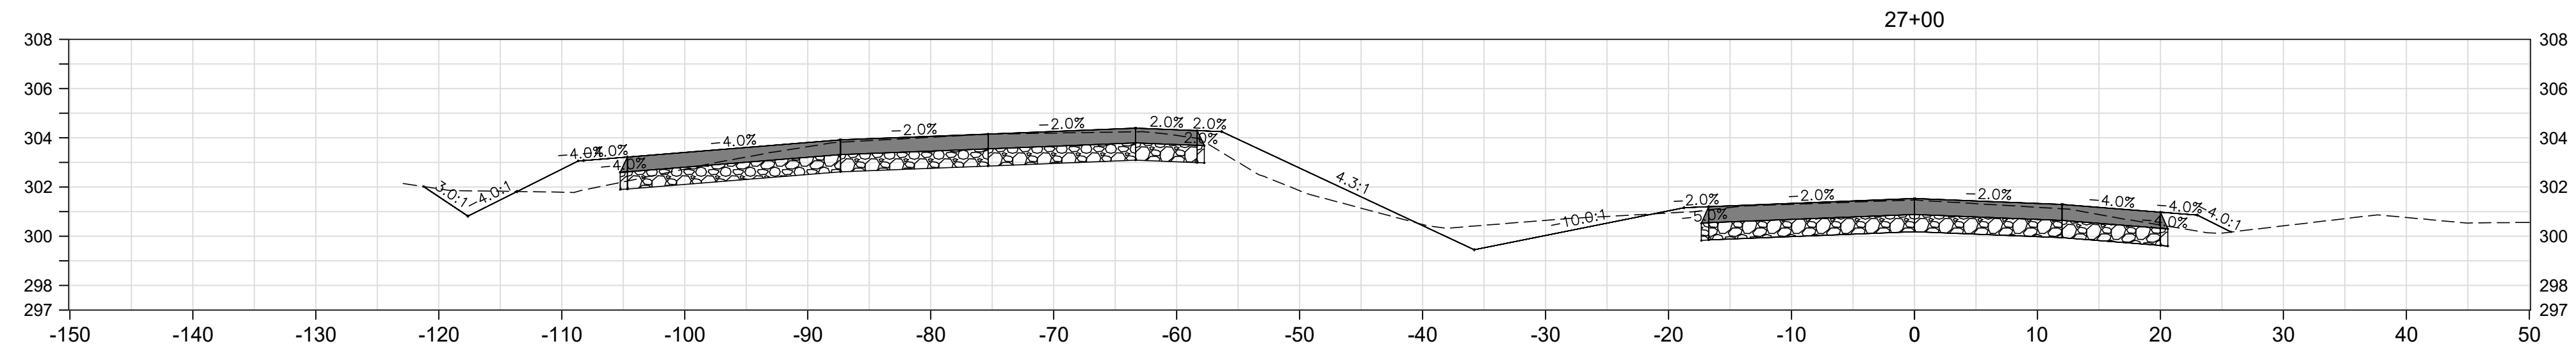






DESIGNED: ###	DATE: ###
DRAWN: ###	###
CHECKED: ###	###

THESE CROSS SECTIONS ARE FOR THE CONTRACTOR'S INFORMATION ONLY. THEY ARE NOT TO BE CONSIDERED TO BE PART OF THE CONTRACT DOCUMENTS AND SHALL HAVE NO BEARING WHATSOEVER ON THE INTERPRETATION OF THE STANDARD SPECIFICATIONS, THE STANDARD PLANS, THE SPECIAL PROVISIONS, NOR SHALL THEY HAVE ANY BEARING WHATSOEVER ON THE INTERPRETATION OF THE OTHER PUBLICATIONS REFERENCED THEREIN.

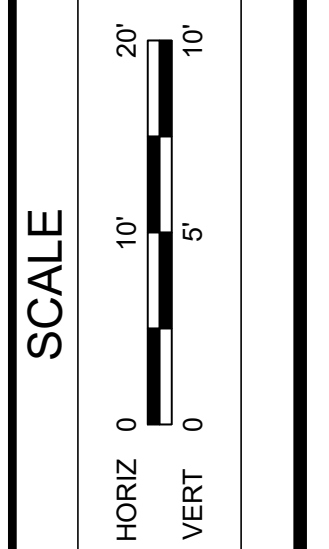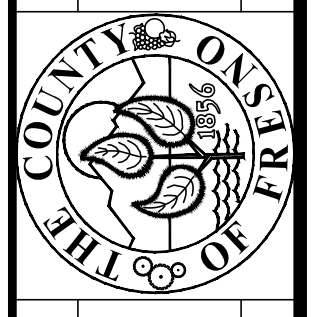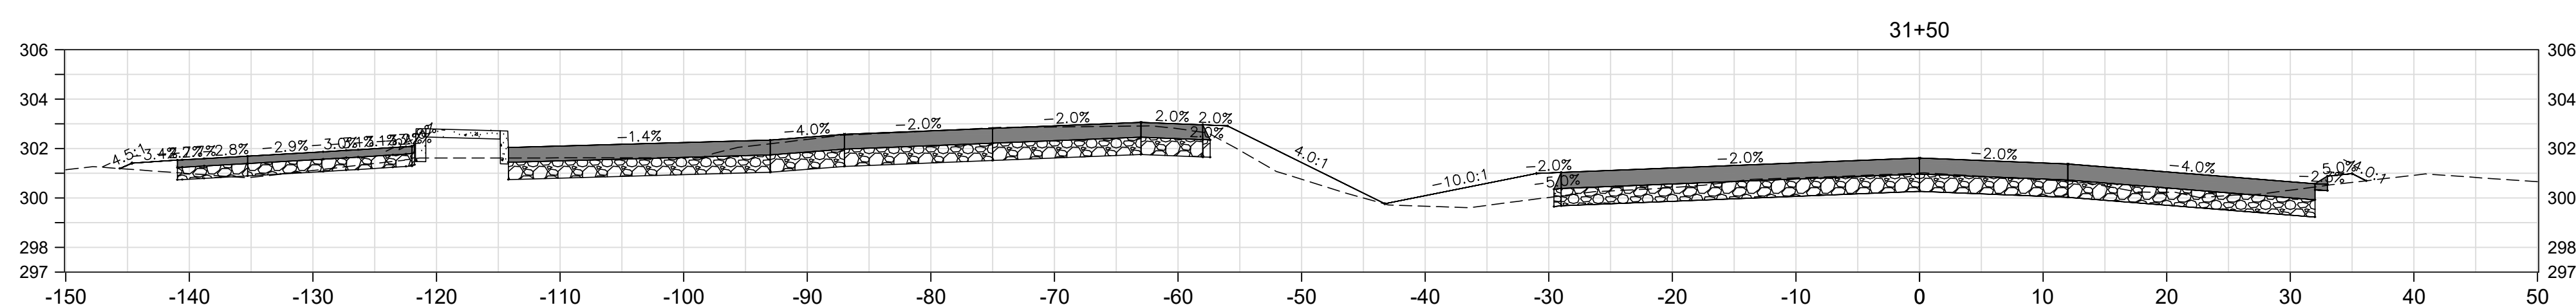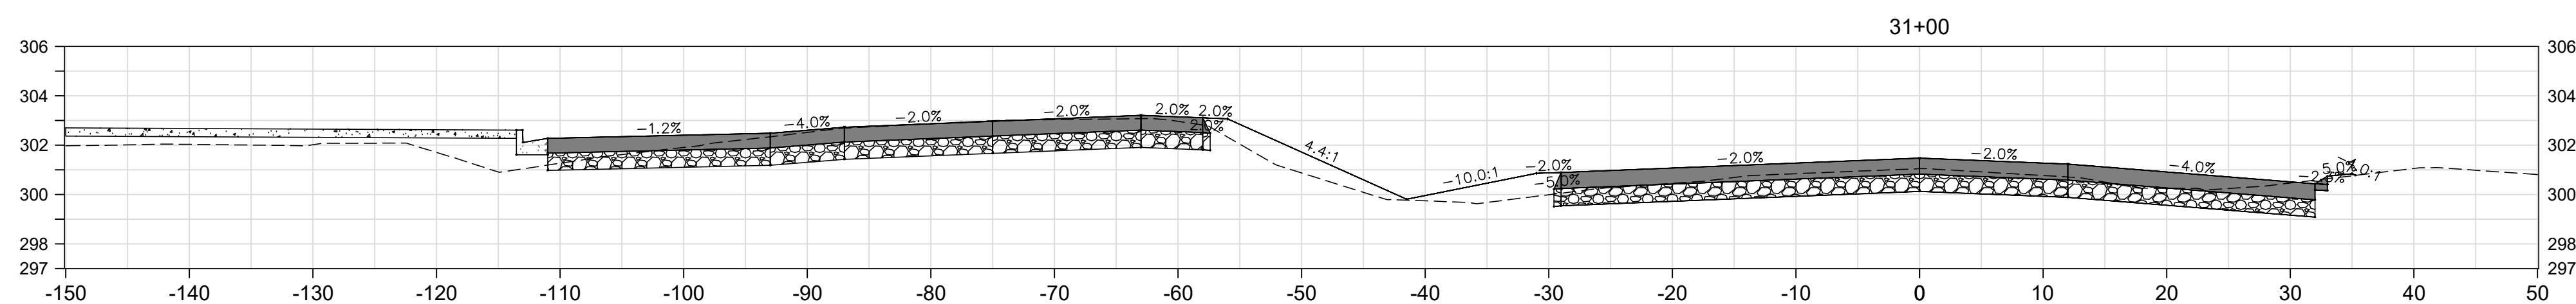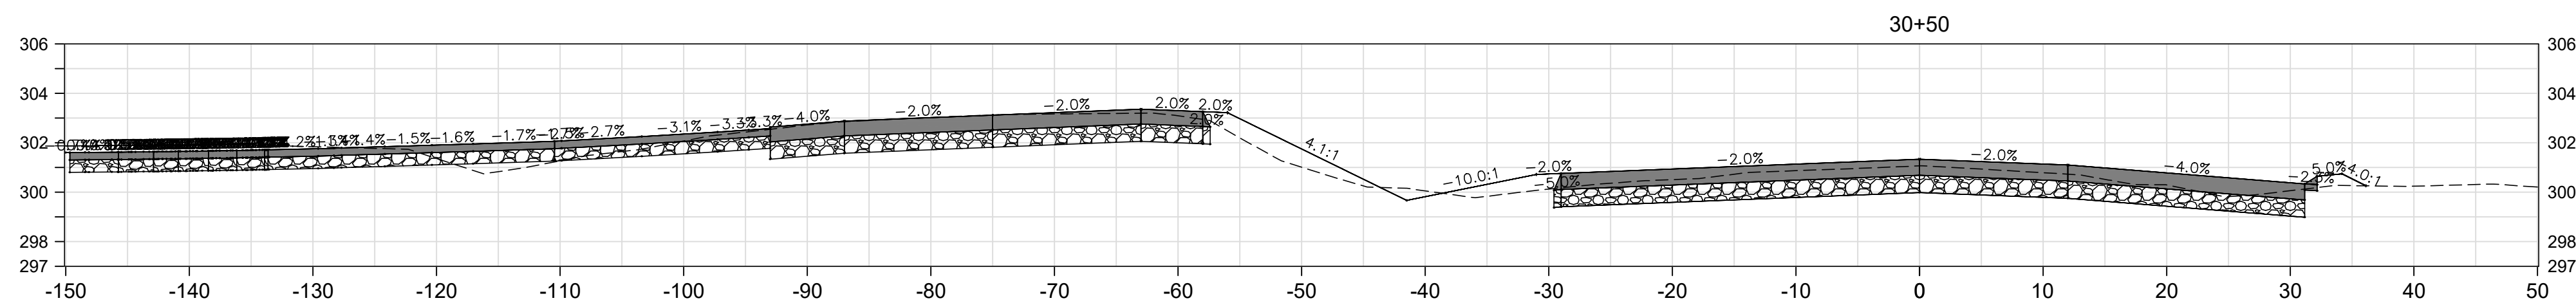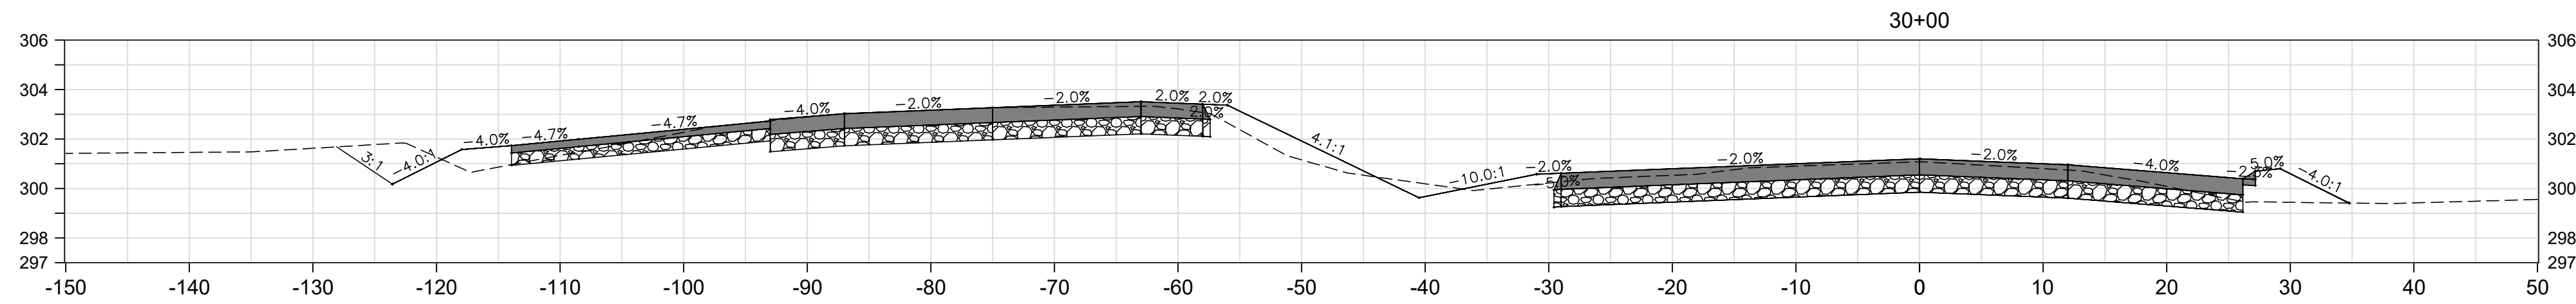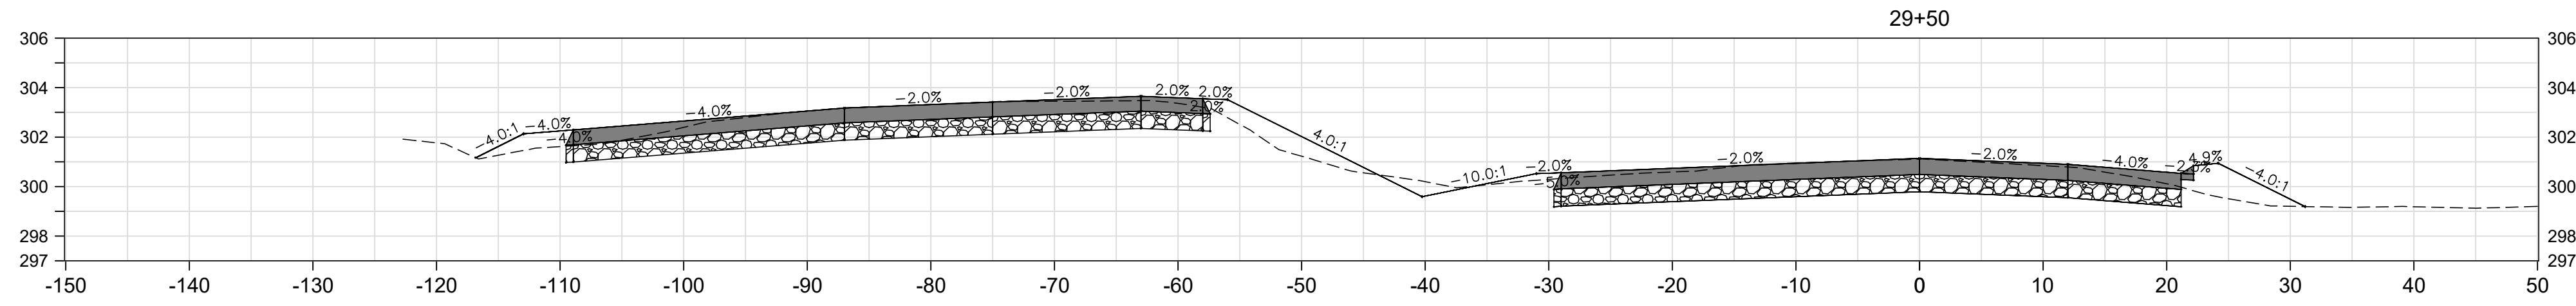


DESIGNED: ###	DATE: ###
DRAWN: ###	###
CHECKED: ###	###








THESE CROSS SECTIONS ARE FOR THE CONTRACTOR'S INFORMATION ONLY. THEY ARE NOT TO BE CONSIDERED TO BE PART OF THE CONTRACT DOCUMENTS AND SHALL HAVE NO BEARING WHATSOEVER ON THE INTERPRETATION OF THE STANDARD SPECIFICATIONS, THE STANDARD PLANS, THE SPECIAL PROVISIONS, NOR SHALL THEY HAVE ANY BEARING WHATSOEVER ON THE INTERPRETATION OF THE OTHER PUBLICATIONS REFERENCED THEREIN.

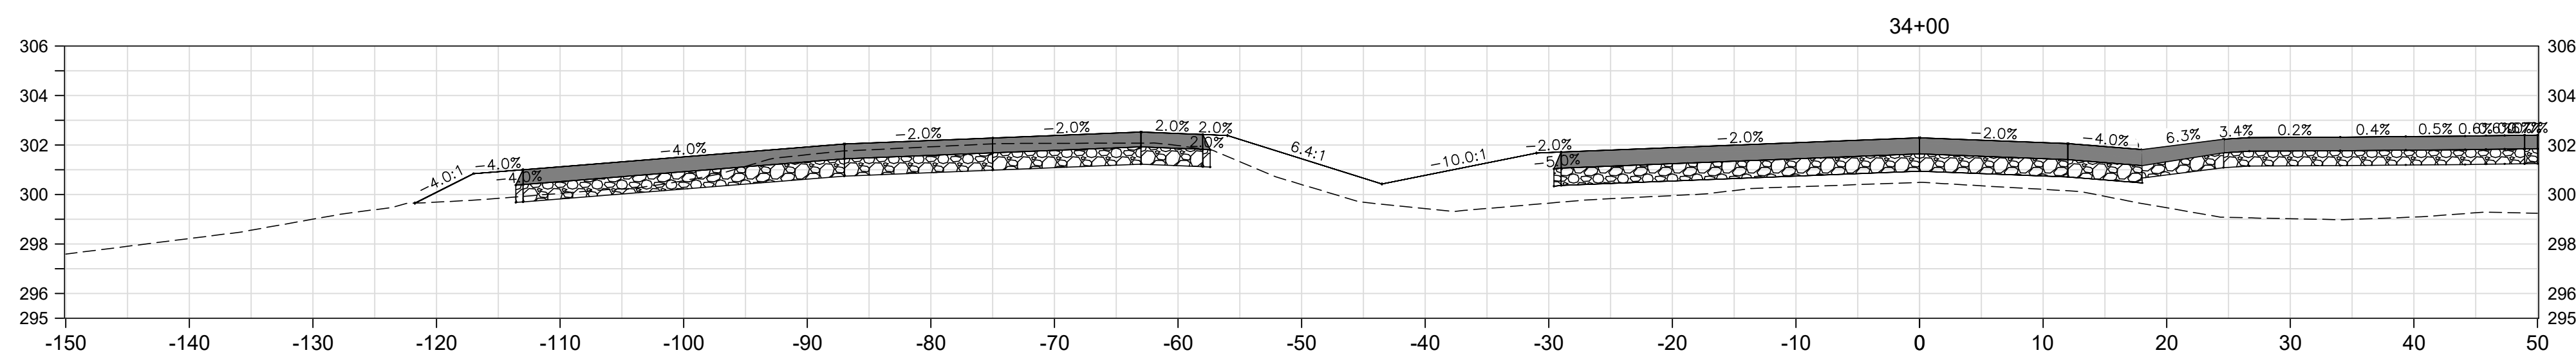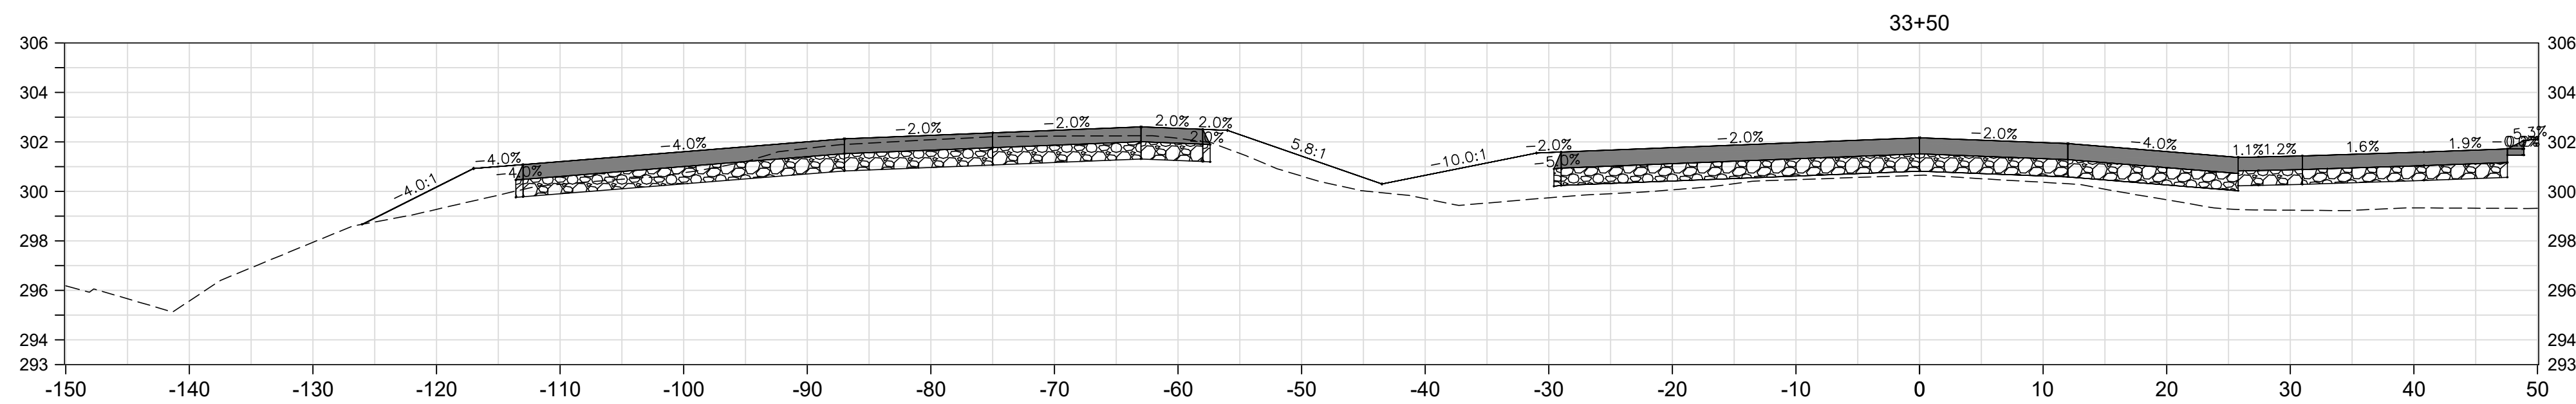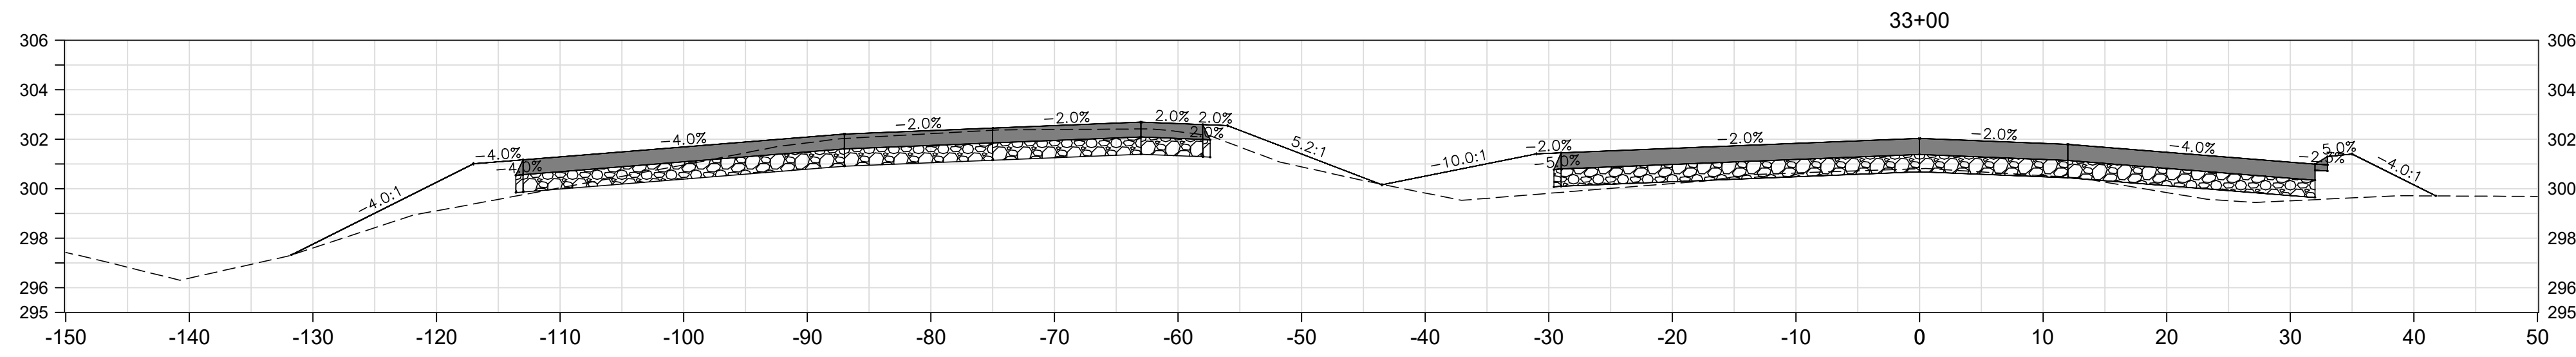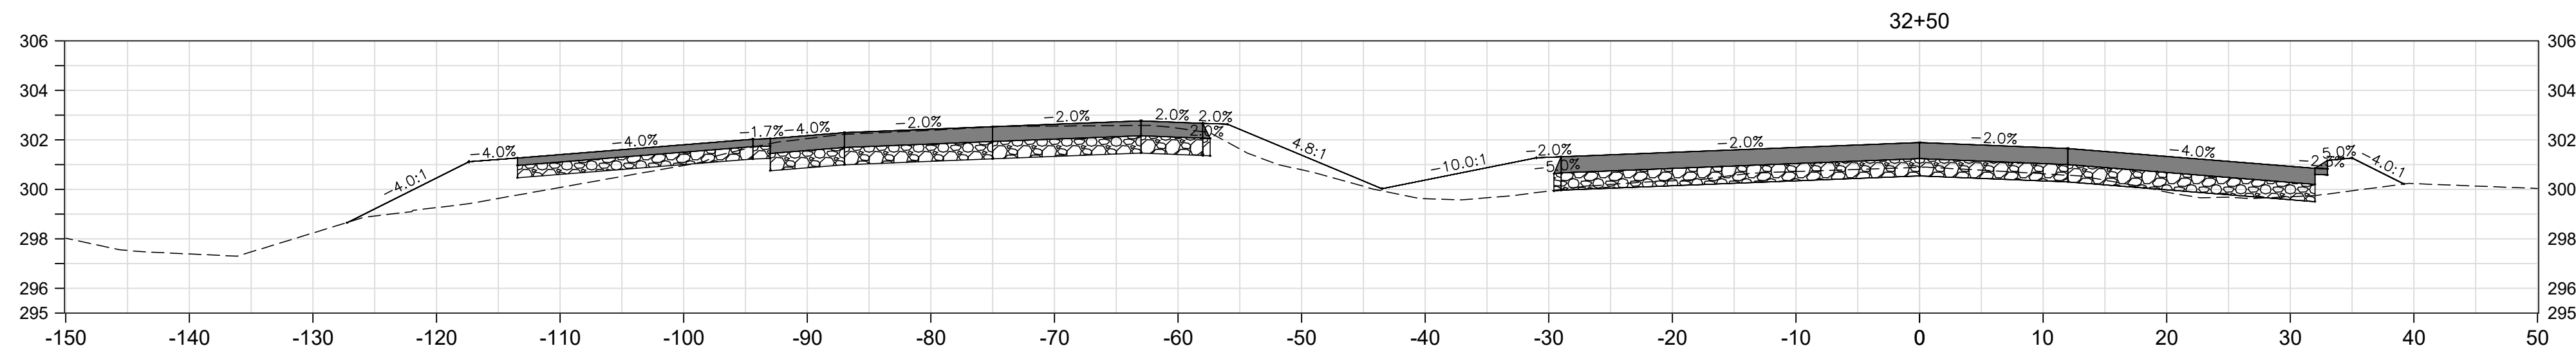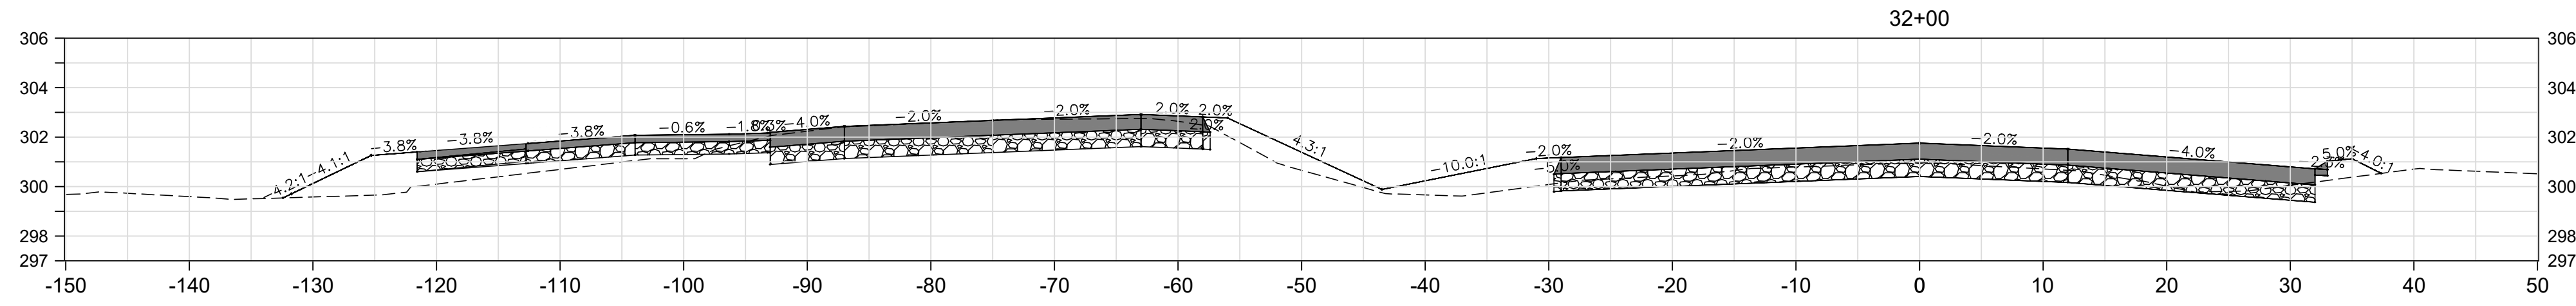

THESE CROSS SECTIONS ARE FOR THE CONTRACTOR'S INFORMATION ONLY. THEY ARE NOT TO BE CONSIDERED TO BE PART OF THE CONTRACT DOCUMENTS AND SHALL HAVE NO BEARING WHATSOEVER ON THE INTERPRETATION OF THE STANDARD SPECIFICATIONS, THE STANDARD PLANS, THE SPECIAL PROVISIONS, NOR SHALL THEY HAVE ANY BEARING WHATSOEVER ON THE INTERPRETATION OF THE OTHER PUBLICATIONS REFERENCED THEREIN.









DESIGNED: ###		DATE: ###
DRAWN: ###		SCALE: HORIZ 1"=20', VERT 1"=10'
CHECKED: ###		PROJECT: AMERICAN & GOLDEN STATE INTERSECTION IMPROVEMENT
DRAWING NO. 11227		ROAD NO. S0500D0070
SHEET NO. 10		BRIDGE NO. ###
TOTAL 16		DEPARTMENT OF PUBLIC WORKS AND PLANNING
GOLDEN STATE BLVD.		

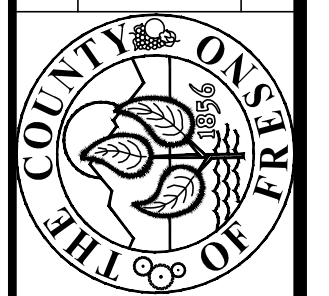

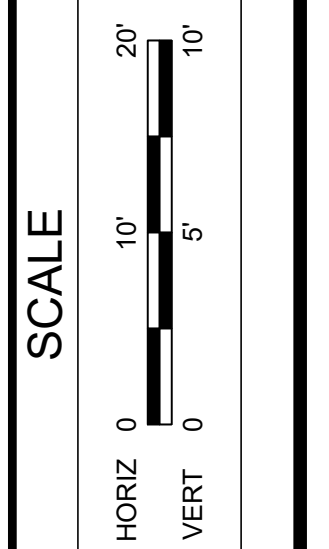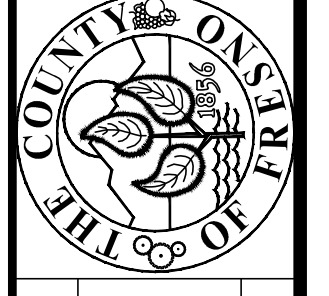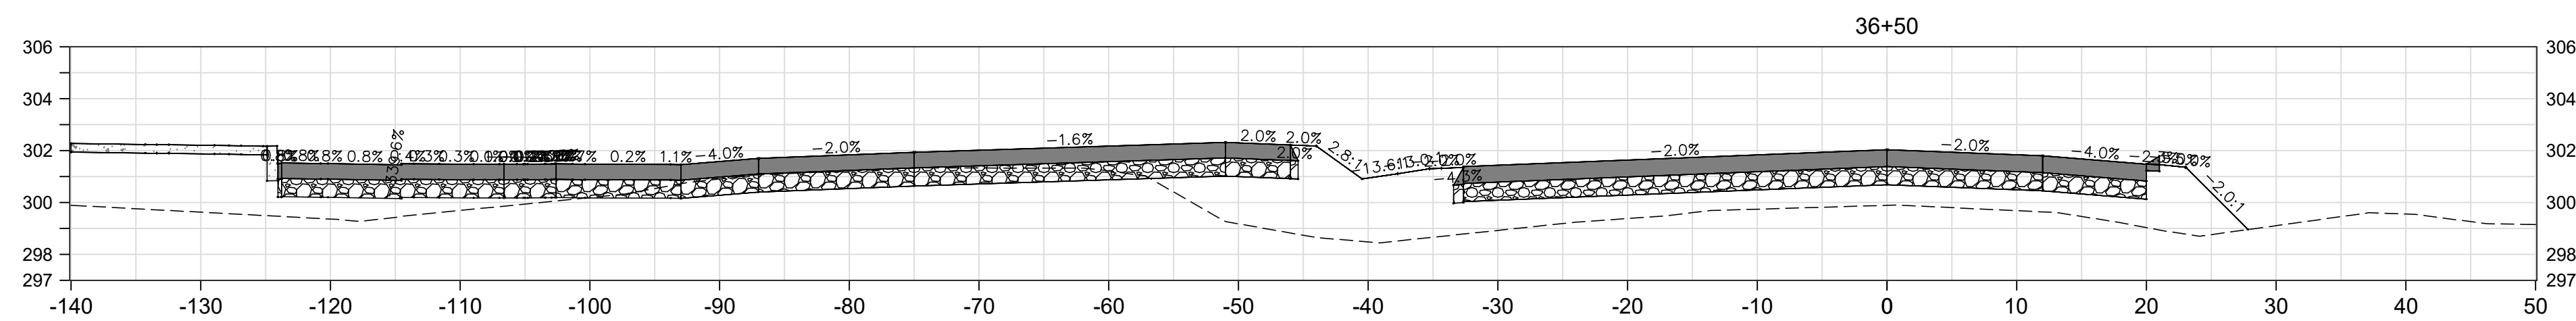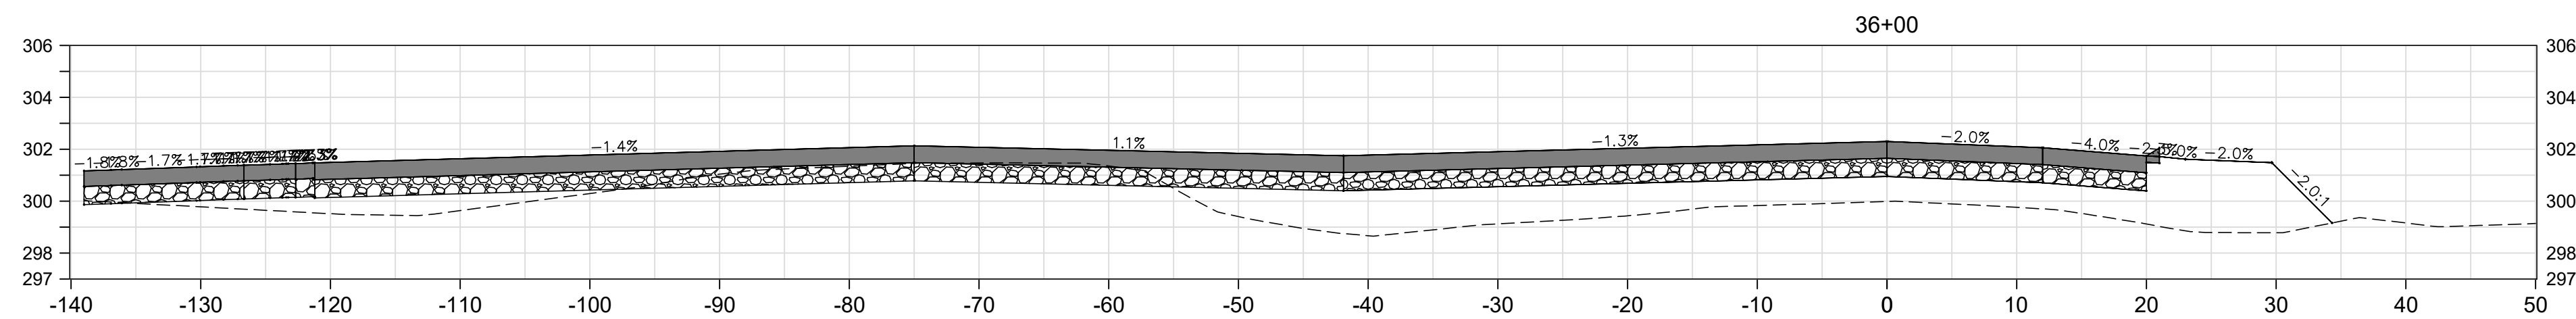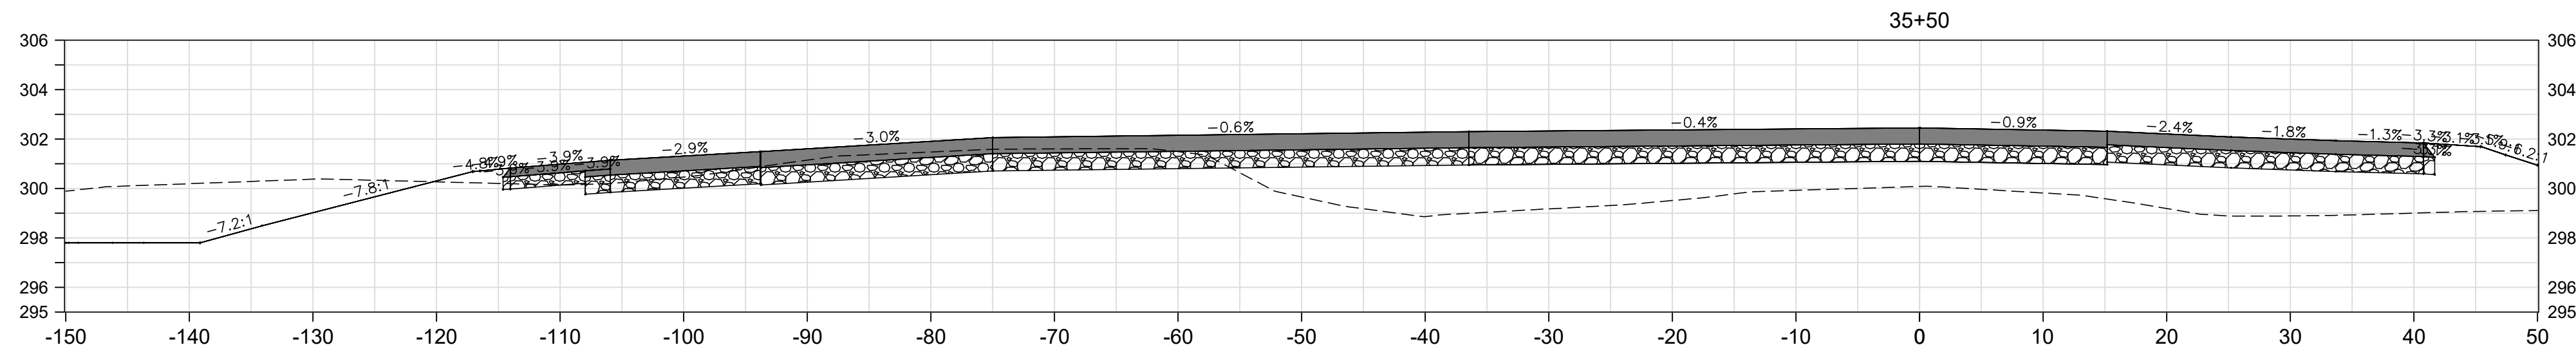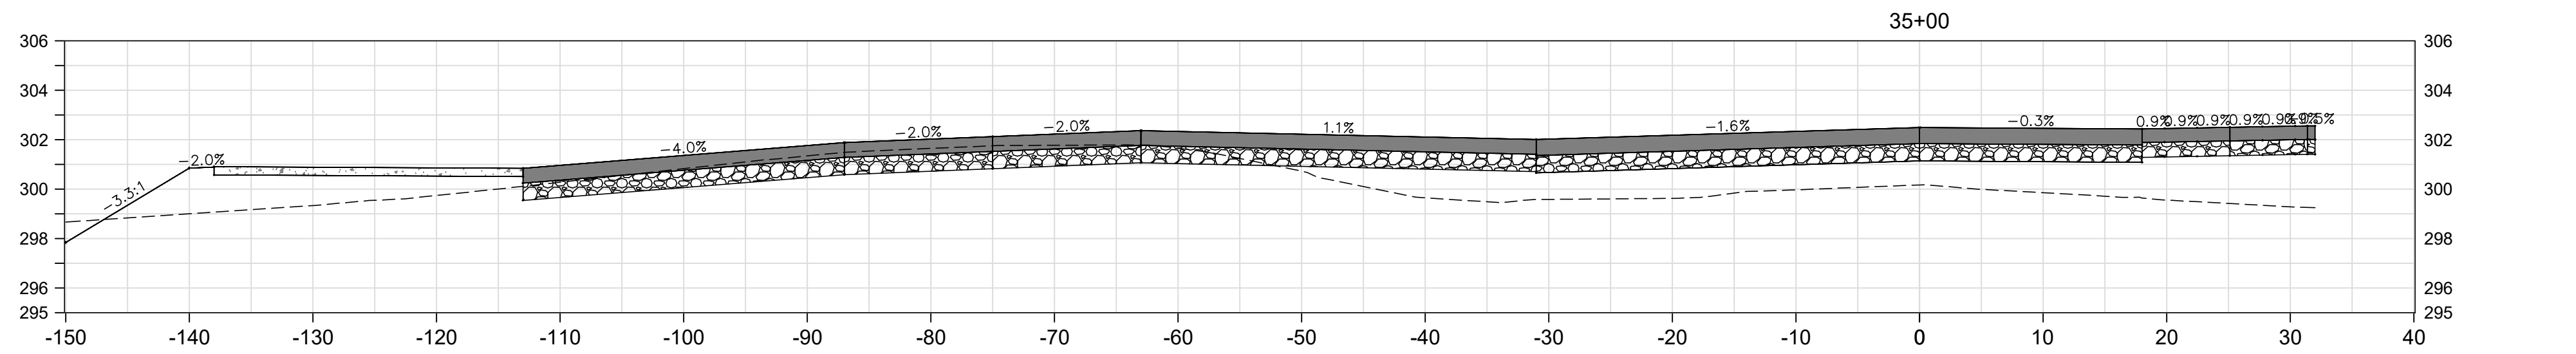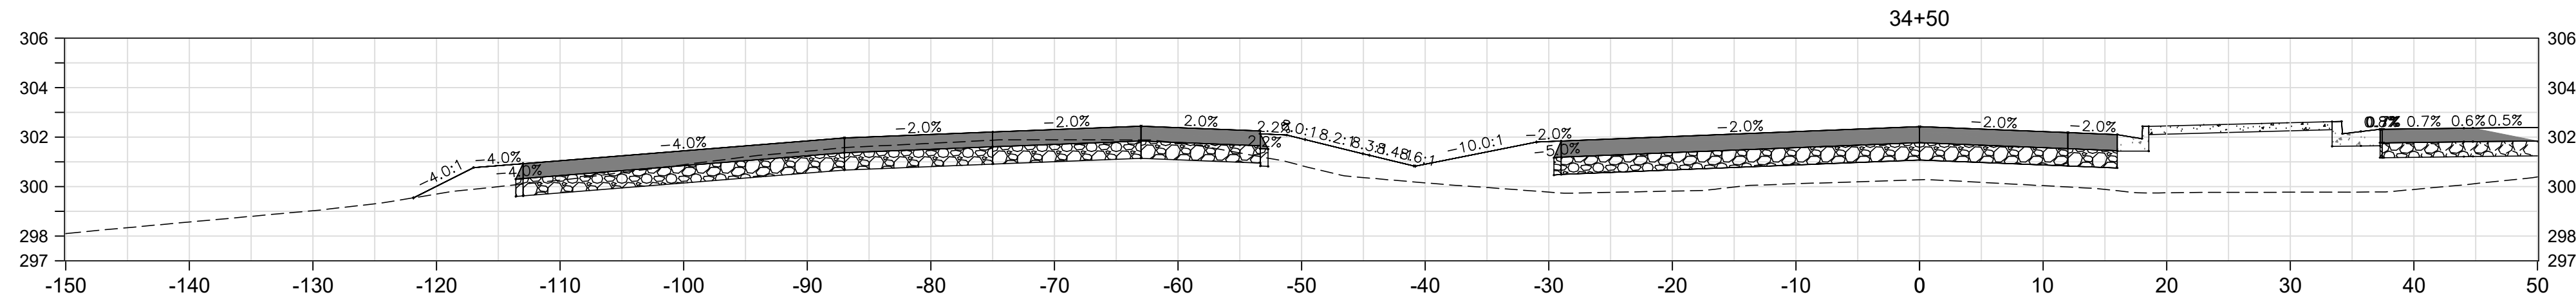







DESIGNED: ###	DATE: ###
DRAWN: ###	###
CHECKED: ###	###







THESE CROSS SECTIONS ARE FOR THE CONTRACTOR'S INFORMATION ONLY. THEY ARE NOT TO BE CONSIDERED TO BE PART OF THE CONTRACT DOCUMENTS AND SHALL HAVE NO BEARING WHATSOEVER ON THE INTERPRETATION OF THE STANDARD SPECIFICATIONS, THE STANDARD PLANS, THE SPECIAL PROVISIONS, NOR SHALL THEY HAVE ANY BEARING WHATSOEVER ON THE INTERPRETATION OF THE OTHER PUBLICATIONS REFERENCED THEREIN.

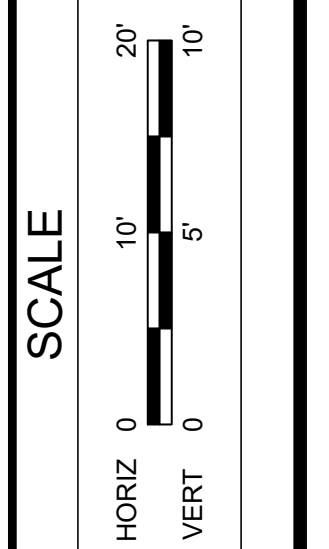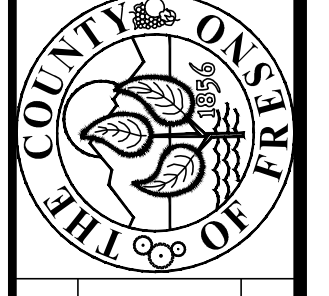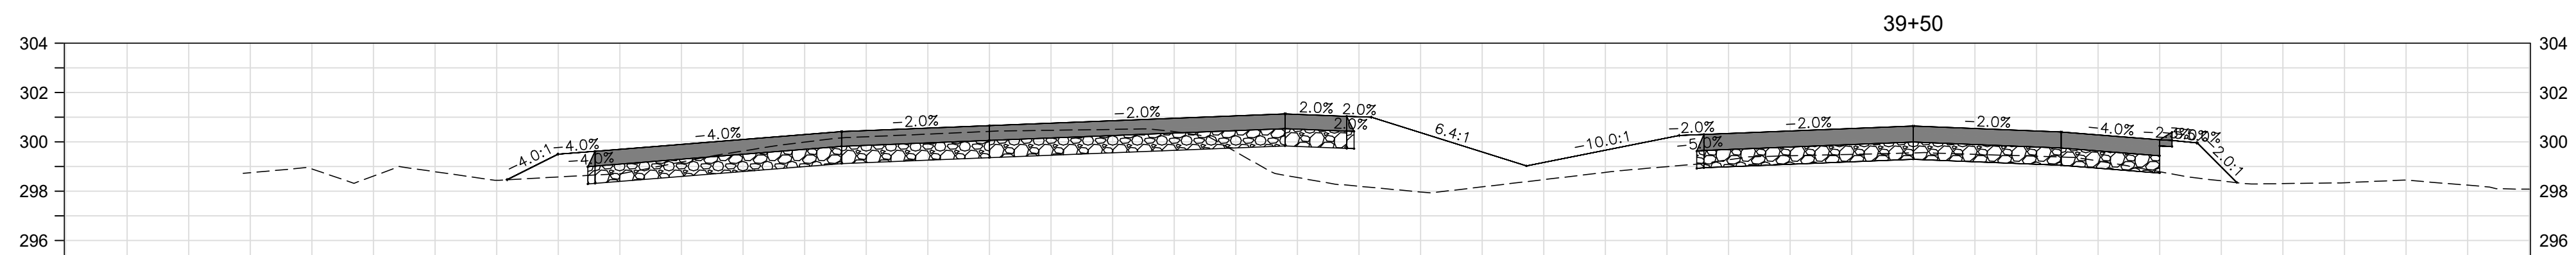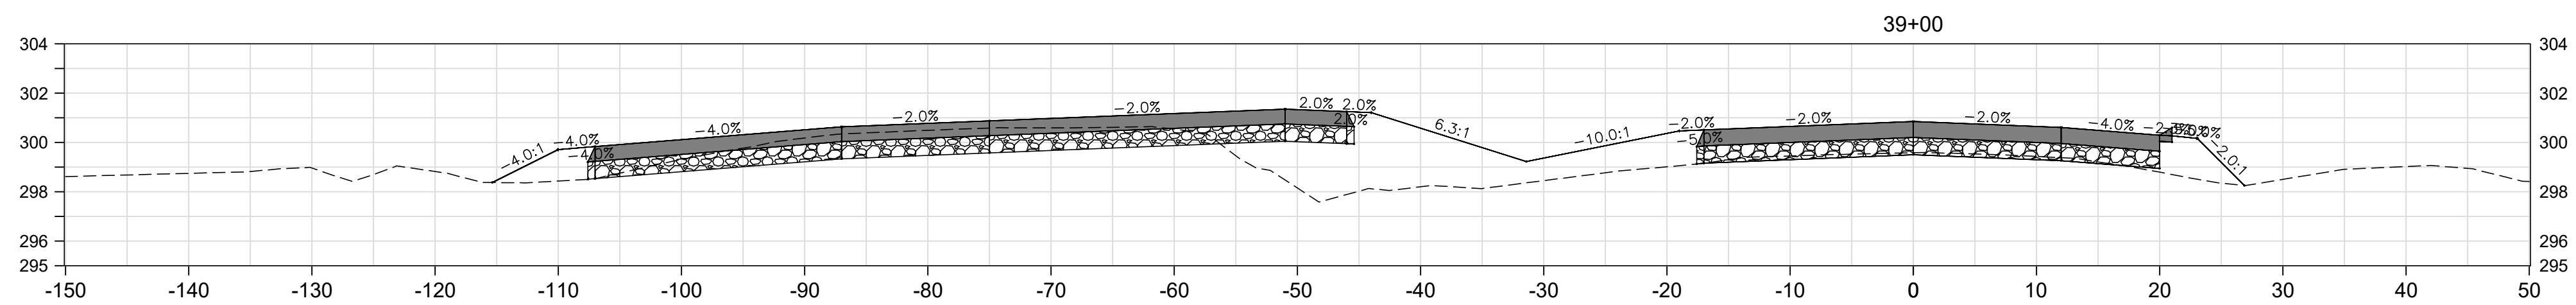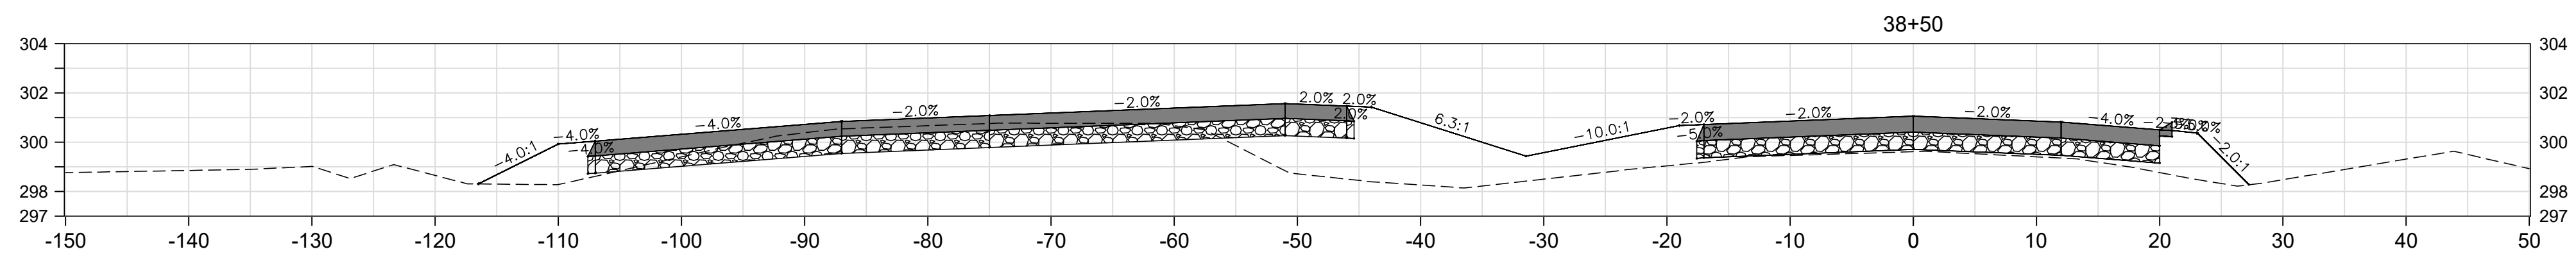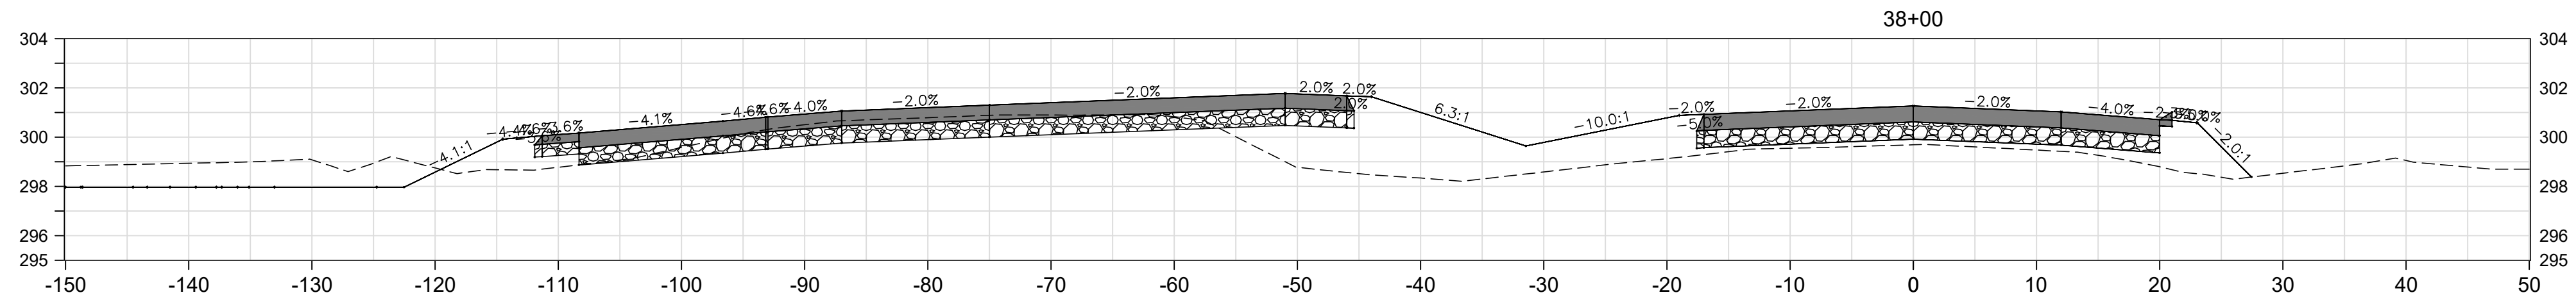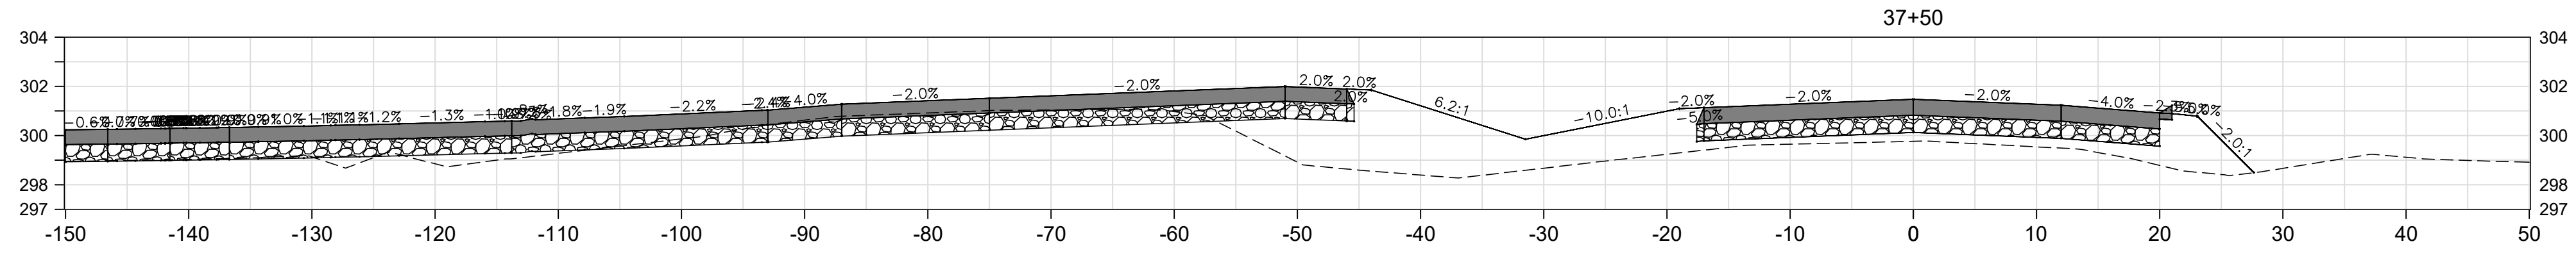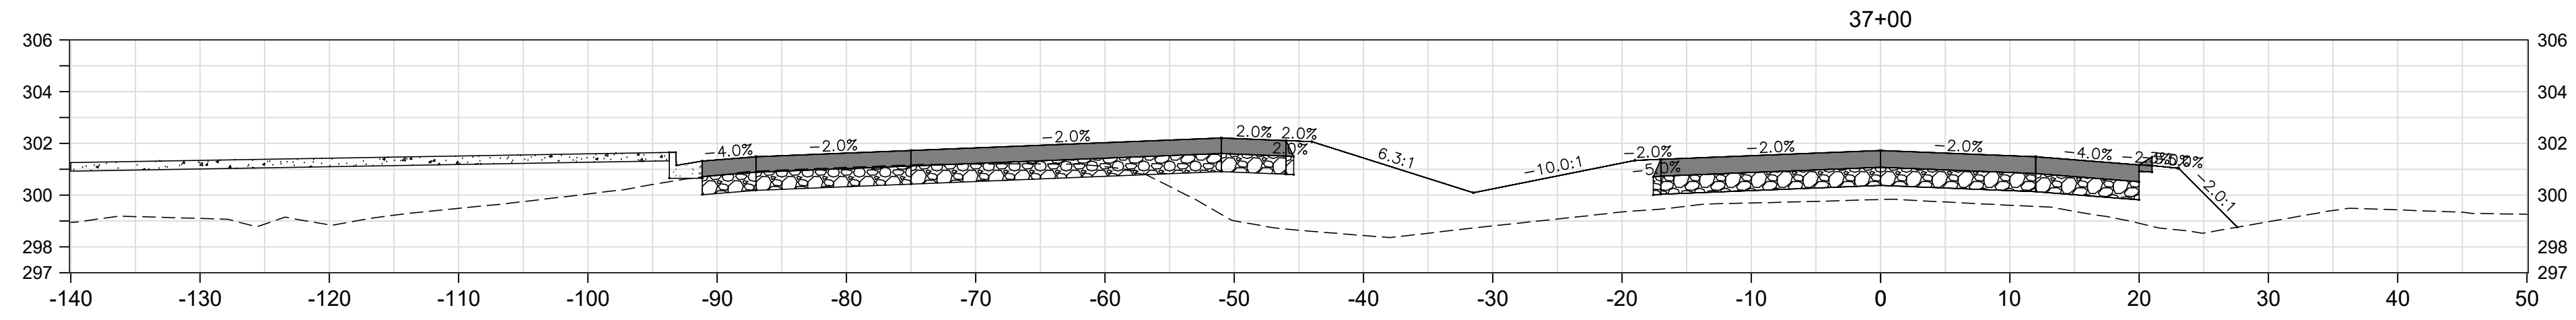

DATE	###
DESIGNED: ###	###
DRAWN: ###	###
CHECKED: ###	###





THESE CROSS SECTIONS ARE FOR THE CONTRACTOR'S INFORMATION ONLY. THEY ARE NOT TO BE CONSIDERED TO BE PART OF THE CONTRACT DOCUMENTS AND SHALL HAVE NO BEARING WHATSOEVER ON THE INTERPRETATION OF THE STANDARD SPECIFICATIONS, THE STANDARD PLANS, THE SPECIAL PROVISIONS, NOR SHALL THEY HAVE ANY BEARING WHATSOEVER ON THE INTERPRETATION OF THE OTHER PUBLICATIONS REFERENCED THEREIN.

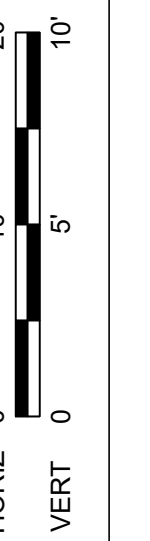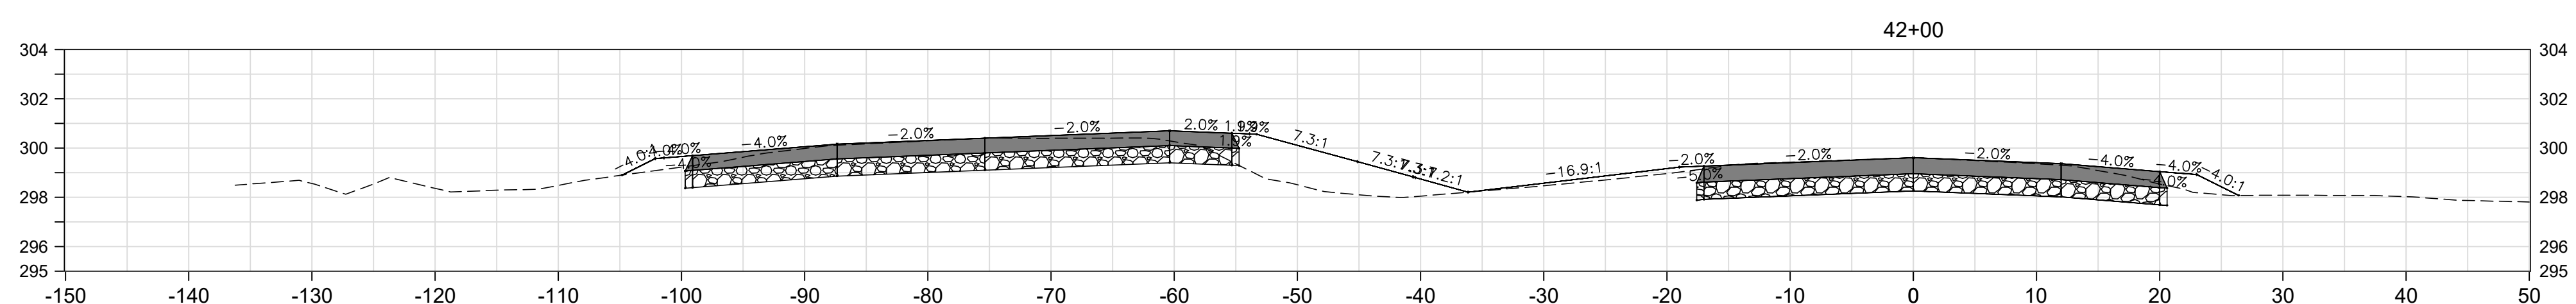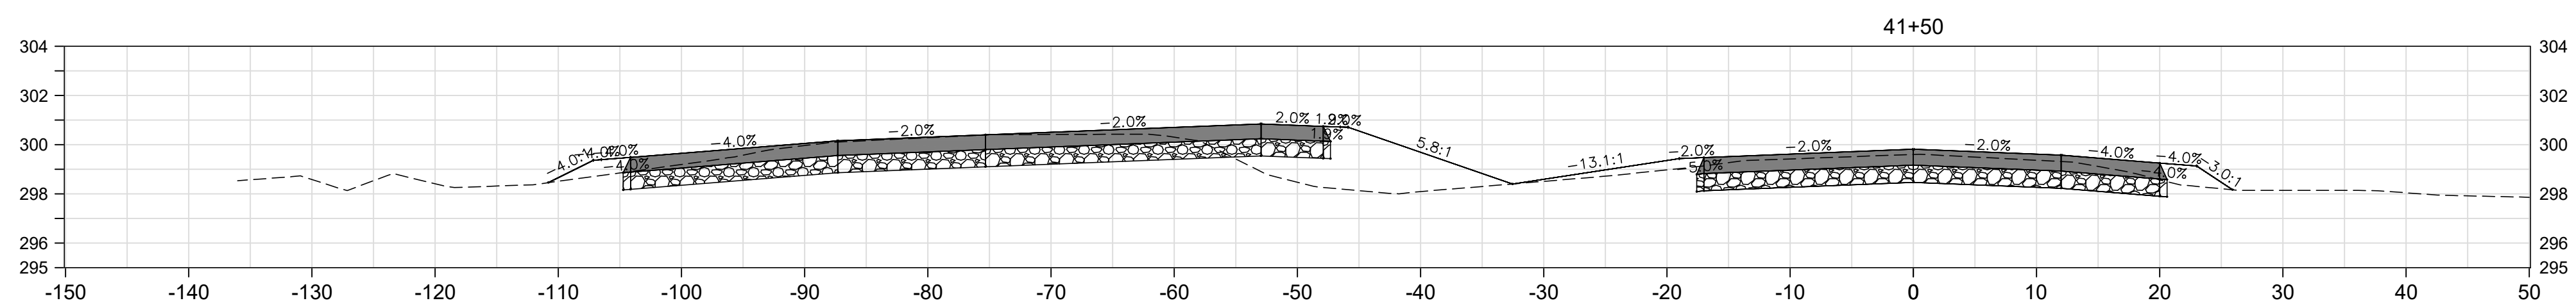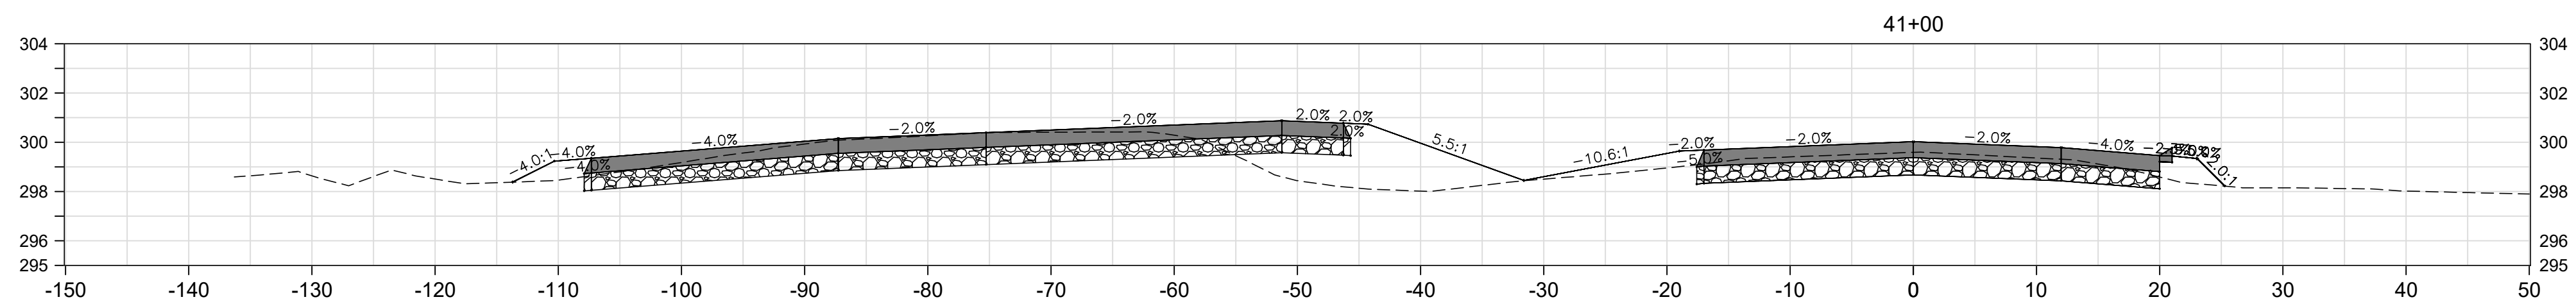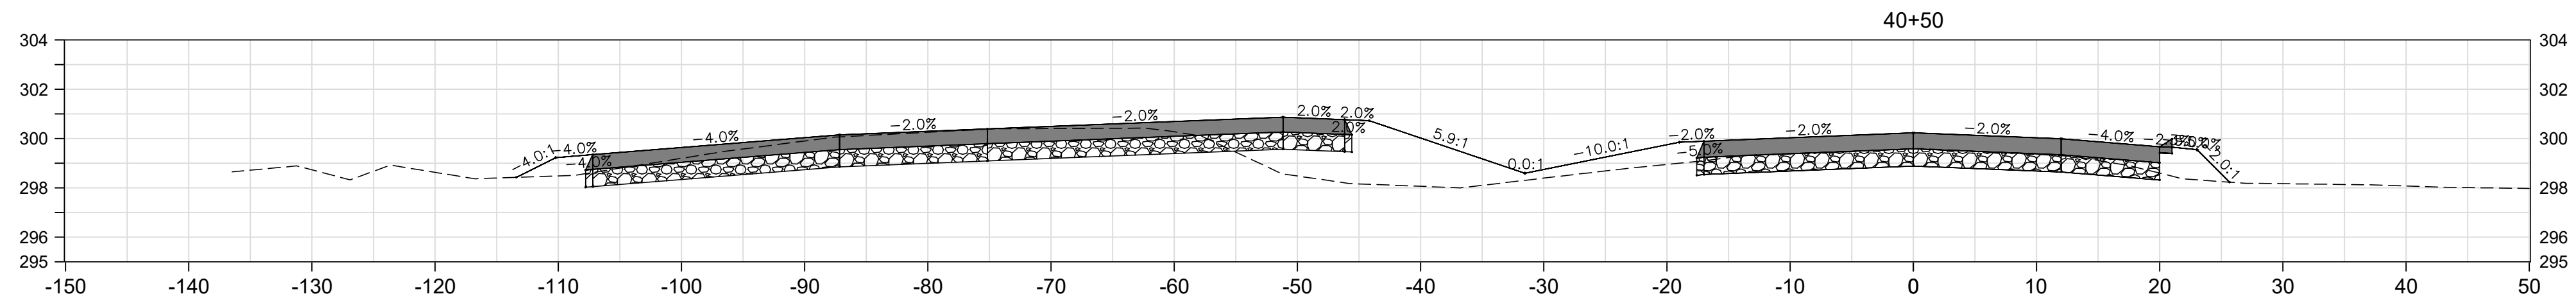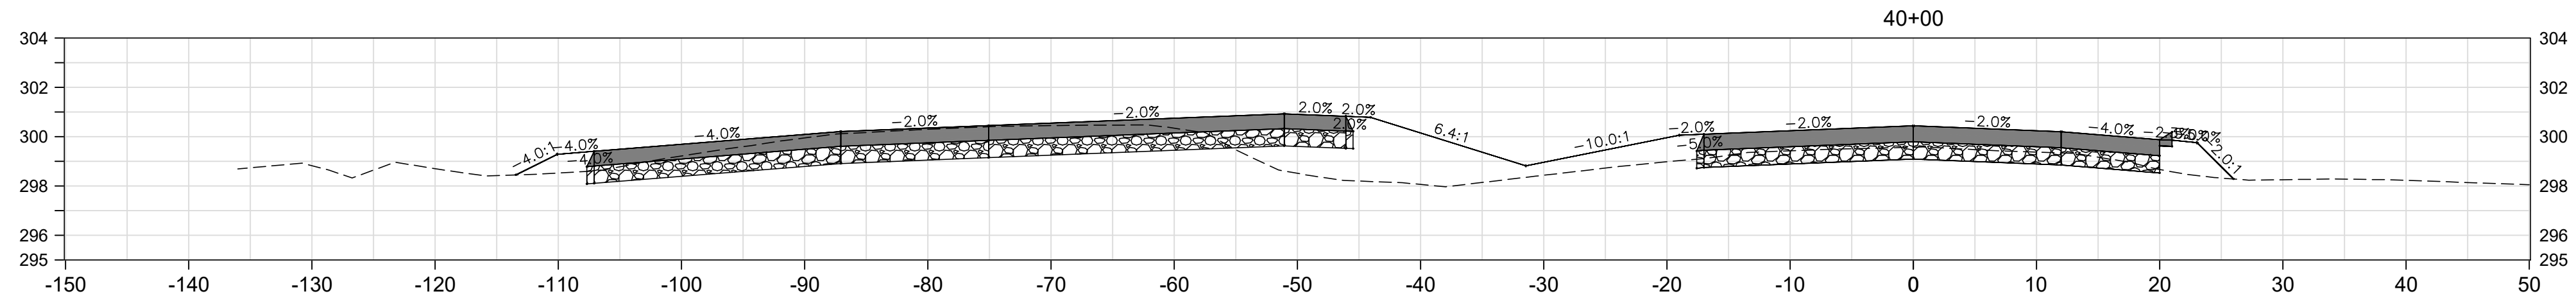

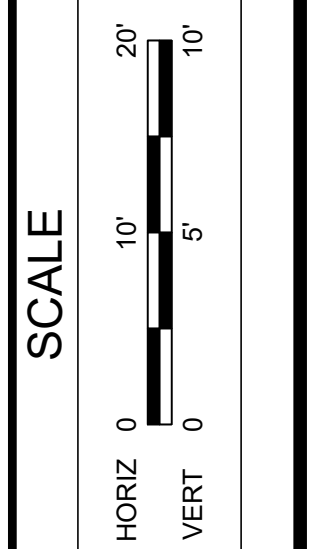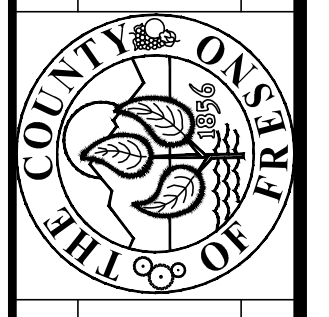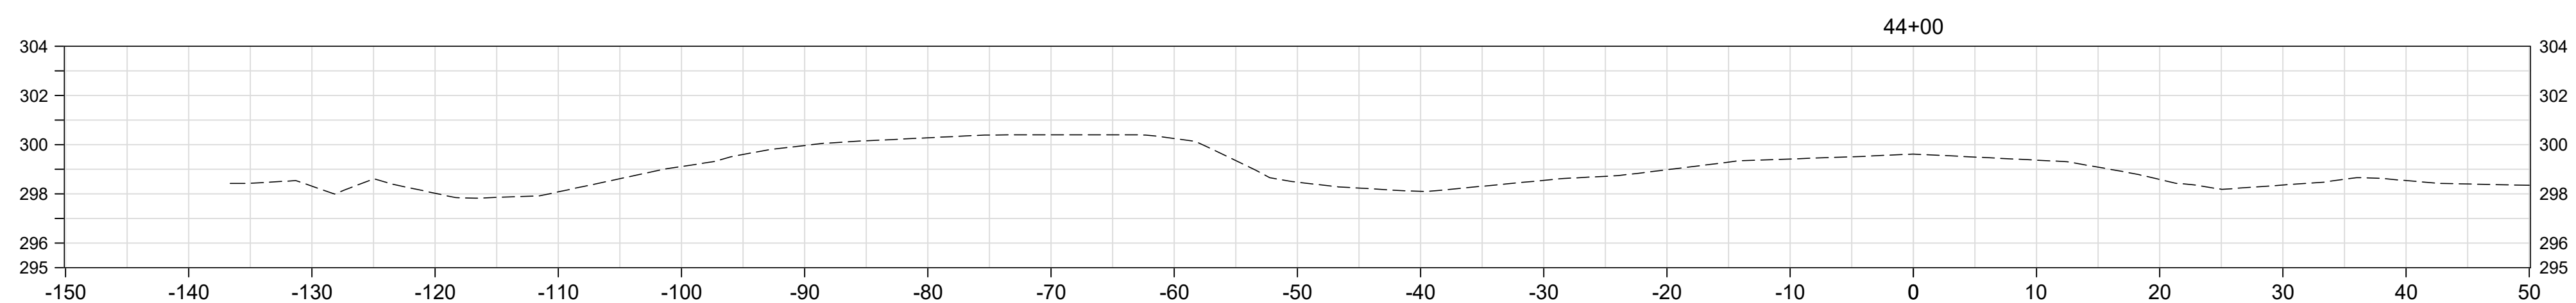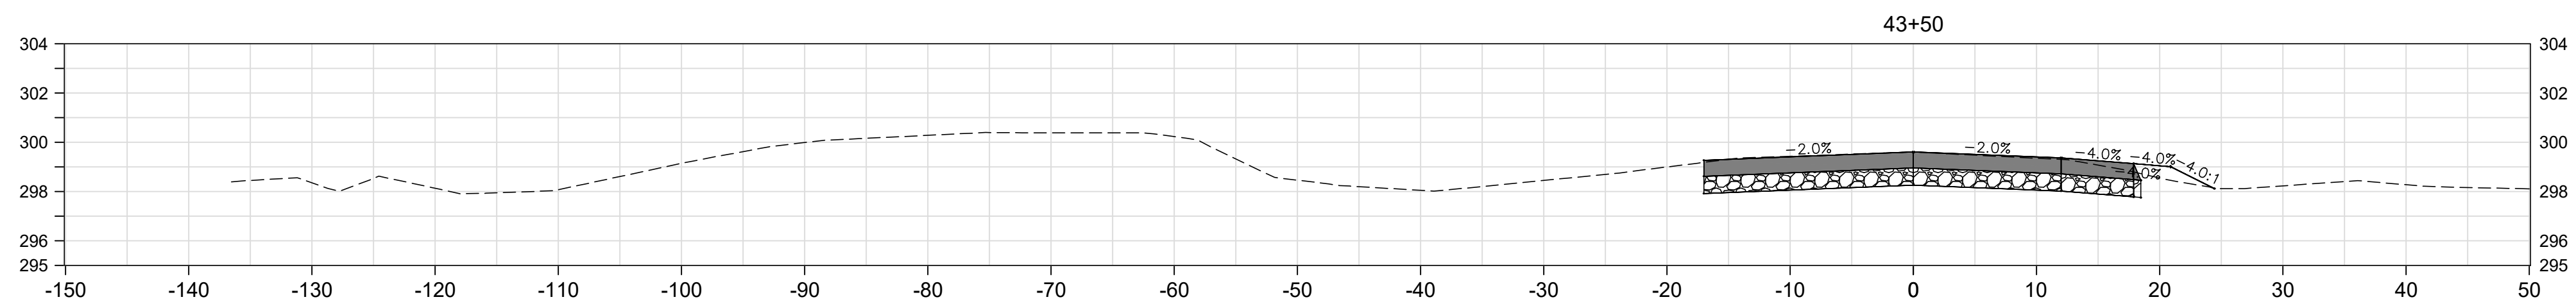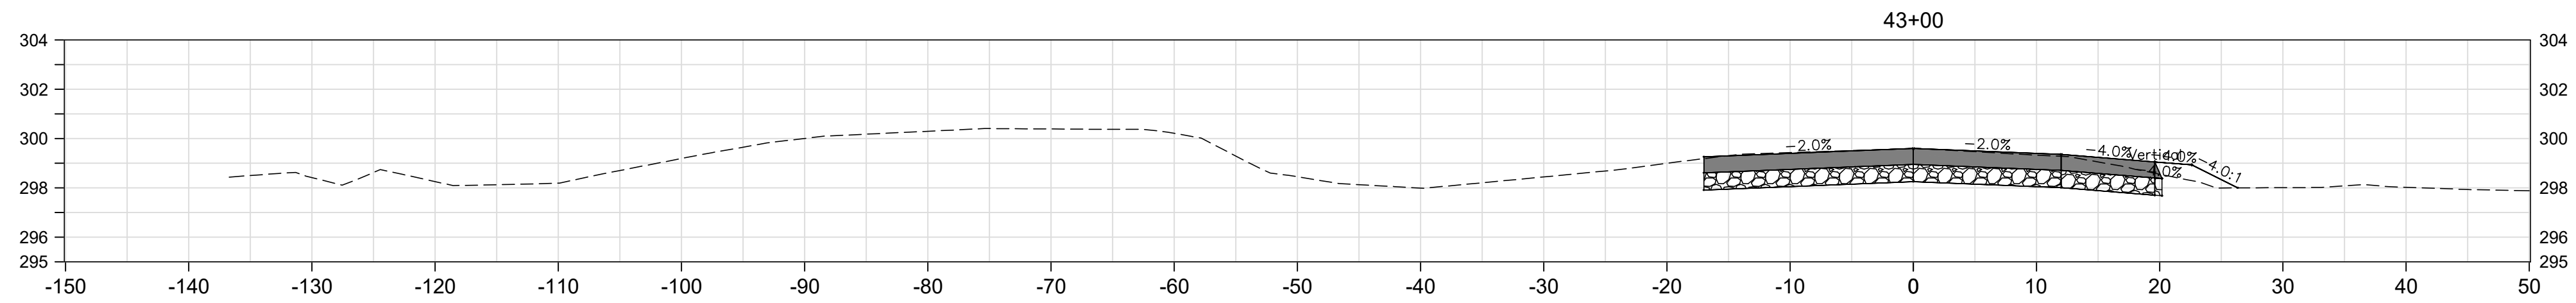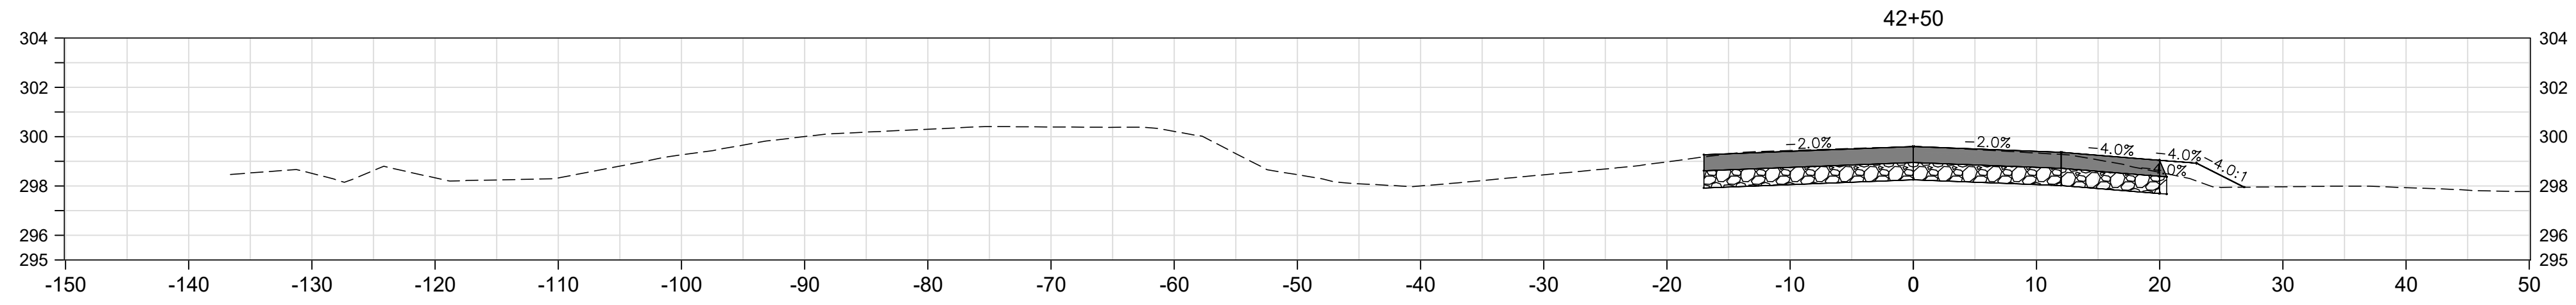


DESIGNED: ###	DATE: ###
DRAWN: ###	###
CHECKED: ###	###









THESE CROSS SECTIONS ARE FOR THE CONTRACTOR'S INFORMATION ONLY. THEY ARE NOT TO BE CONSIDERED TO BE PART OF THE CONTRACT DOCUMENTS AND SHALL HAVE NO BEARING WHATSOEVER ON THE INTERPRETATION OF THE STANDARD SPECIFICATIONS, THE STANDARD PLANS, THE SPECIAL PROVISIONS, NOR SHALL THEY HAVE ANY BEARING WHATSOEVER ON THE INTERPRETATION OF THE OTHER PUBLICATIONS REFERENCED THEREIN.

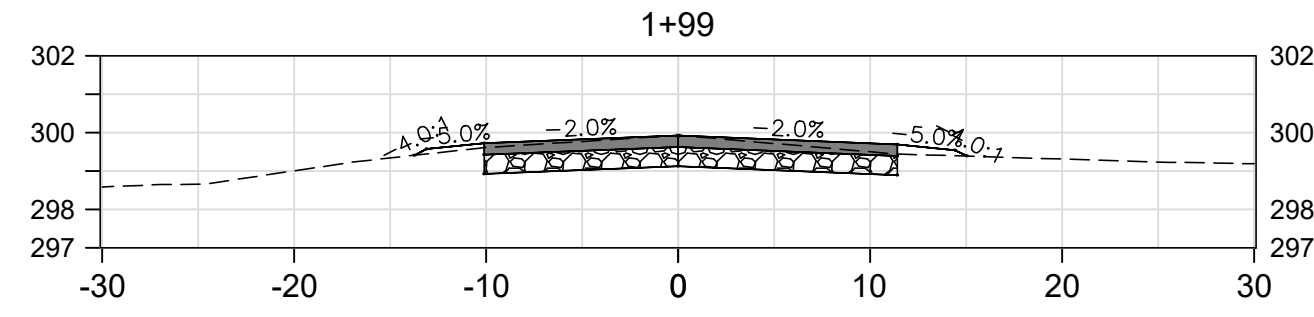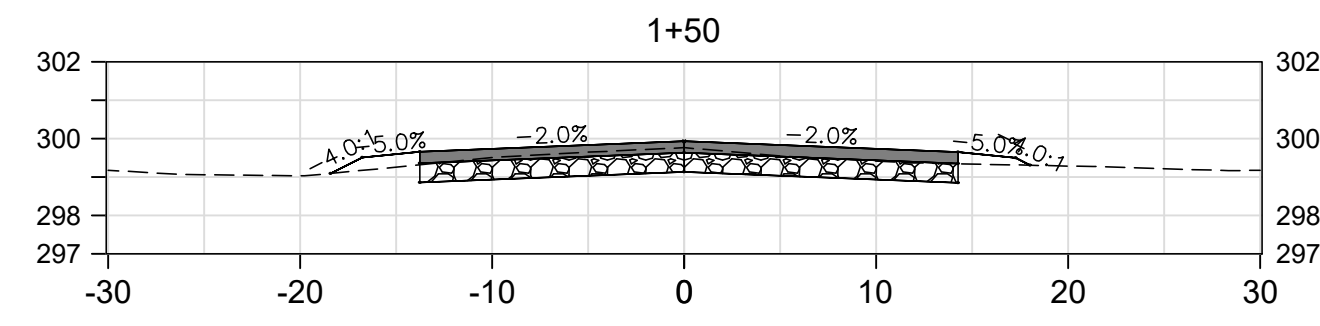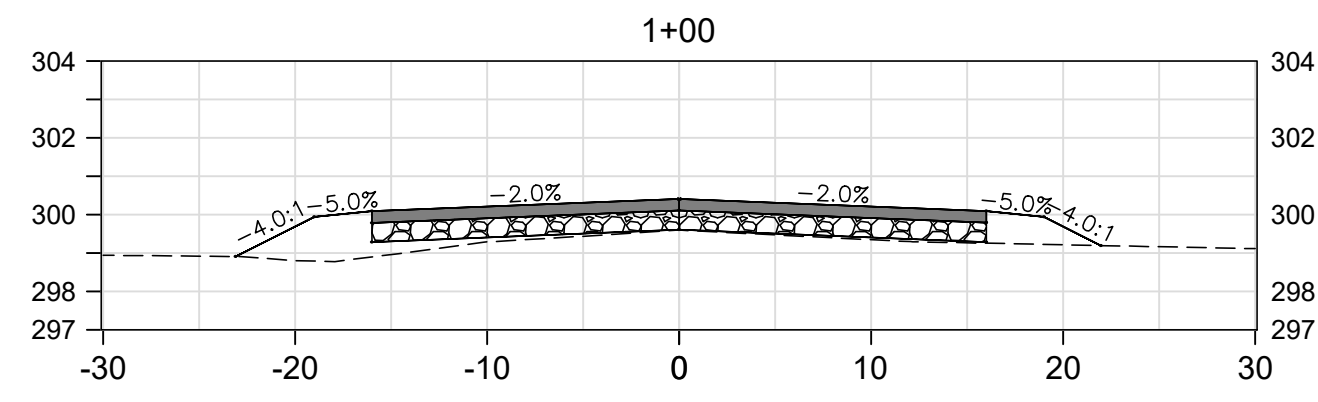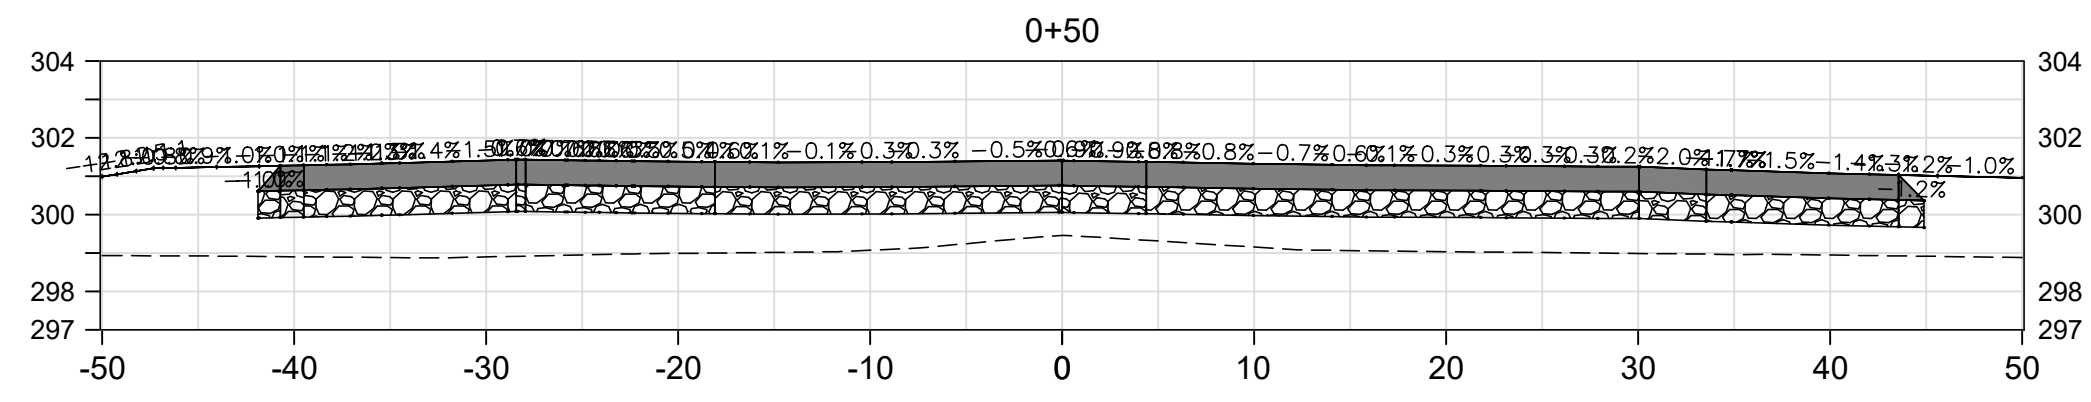

DESIGNED: ###	DATE: ###	SCALE HORIZ 0 10' 20' VERT 0 5 10'	PROJECT AMERICAN & GOLDEN STATE INTERSECTION IMPROVEMENT	DEPARTMENT OF PUBLIC WORKS AND PLANNING PEACH AVE (NORTH)
DRAWN: ###	###			
CHECKED: ###	###			
		ROAD NO. S0500D0070	BRIDGE NO. ###	DRAWING NO. 11227
				SHEET NO. 15
				TOTAL 16

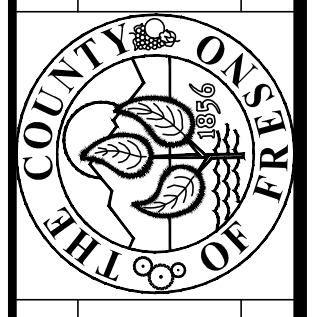

THESE CROSS SECTIONS ARE FOR THE CONTRACTOR'S INFORMATION ONLY. THEY ARE NOT TO BE CONSIDERED TO BE PART OF THE CONTRACT DOCUMENTS AND SHALL HAVE NO BEARING WHATSOEVER ON THE INTERPRETATION OF THE STANDARD SPECIFICATIONS, THE STANDARD PLANS, THE SPECIAL PROVISIONS, NOR SHALL THEY HAVE ANY BEARING WHATSOEVER ON THE INTERPRETATION OF THE OTHER PUBLICATIONS REFERENCED THEREIN.

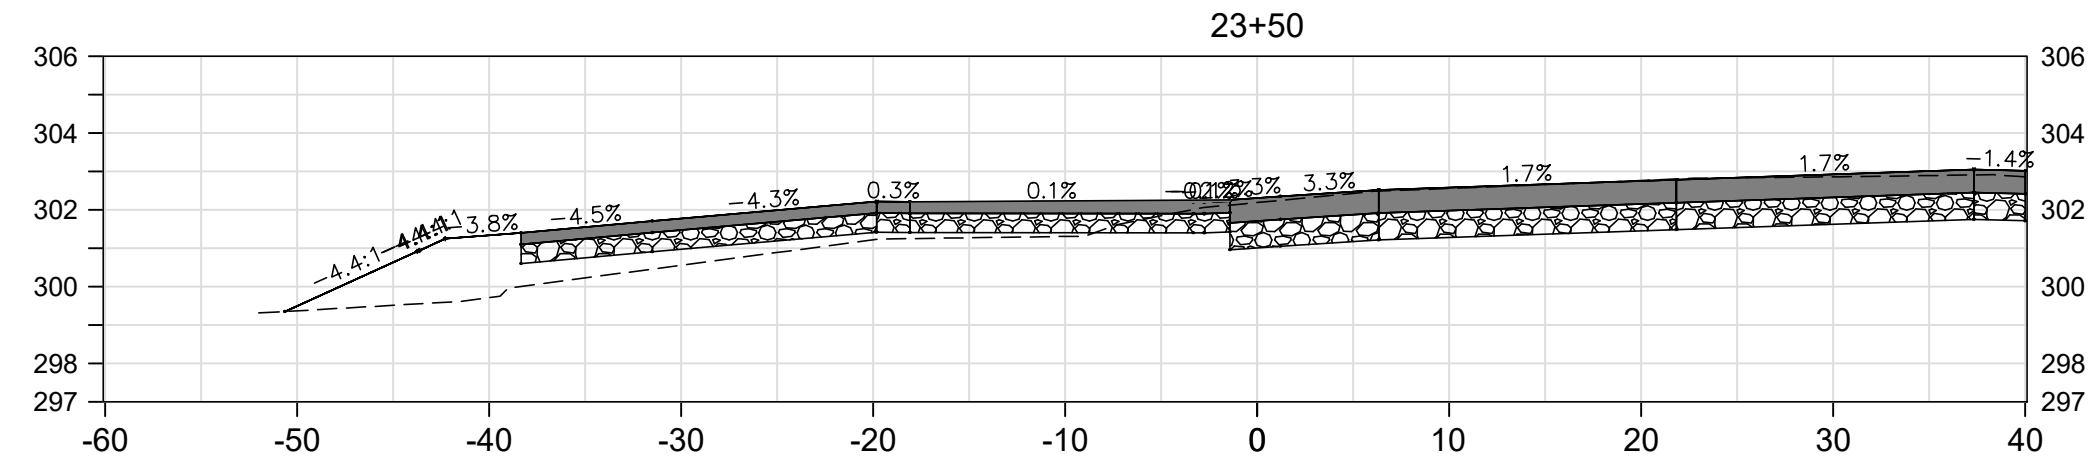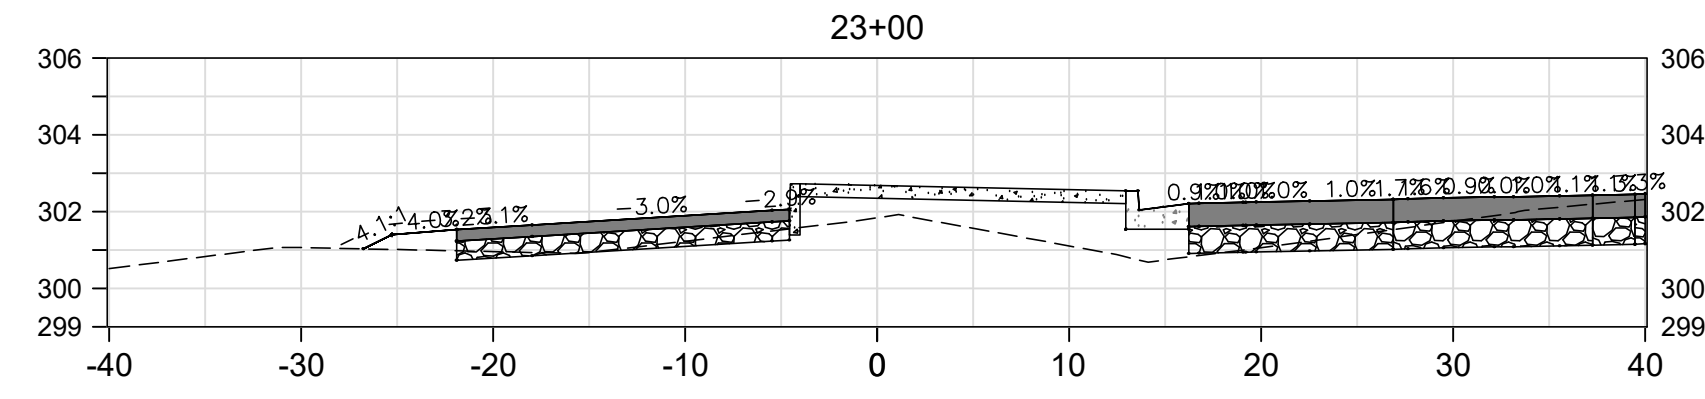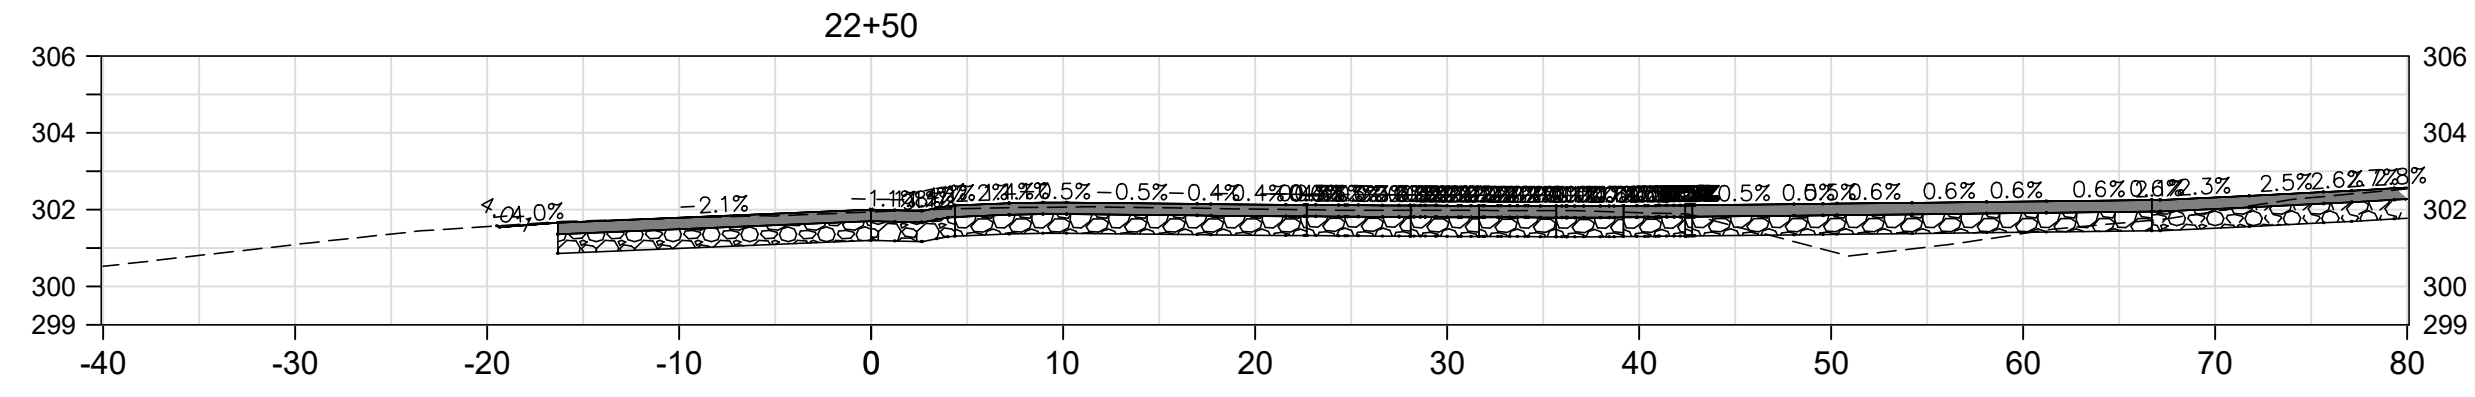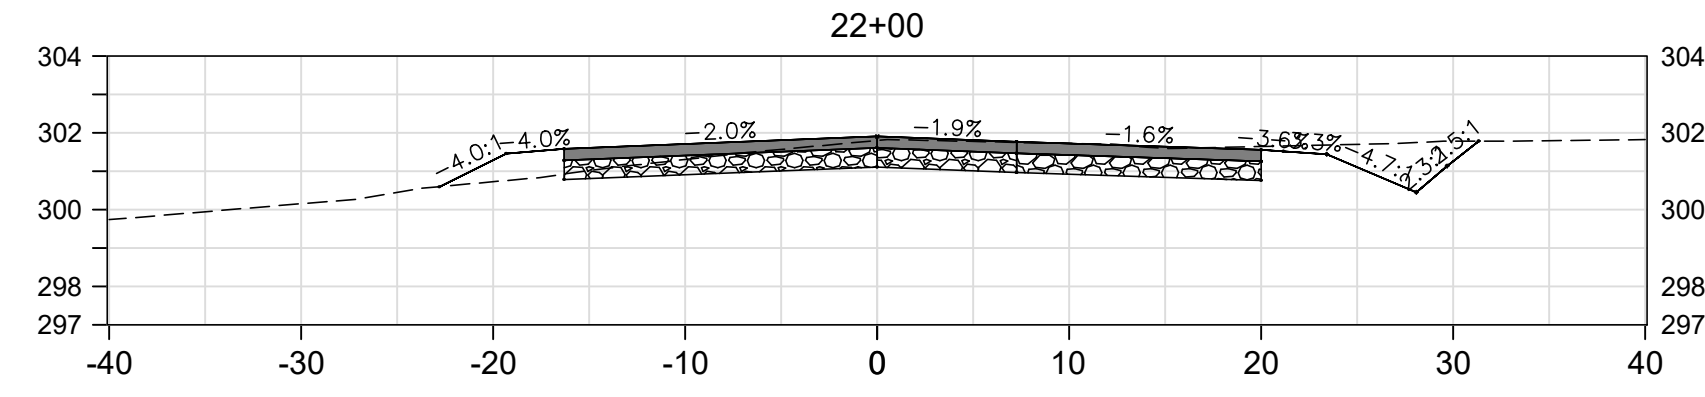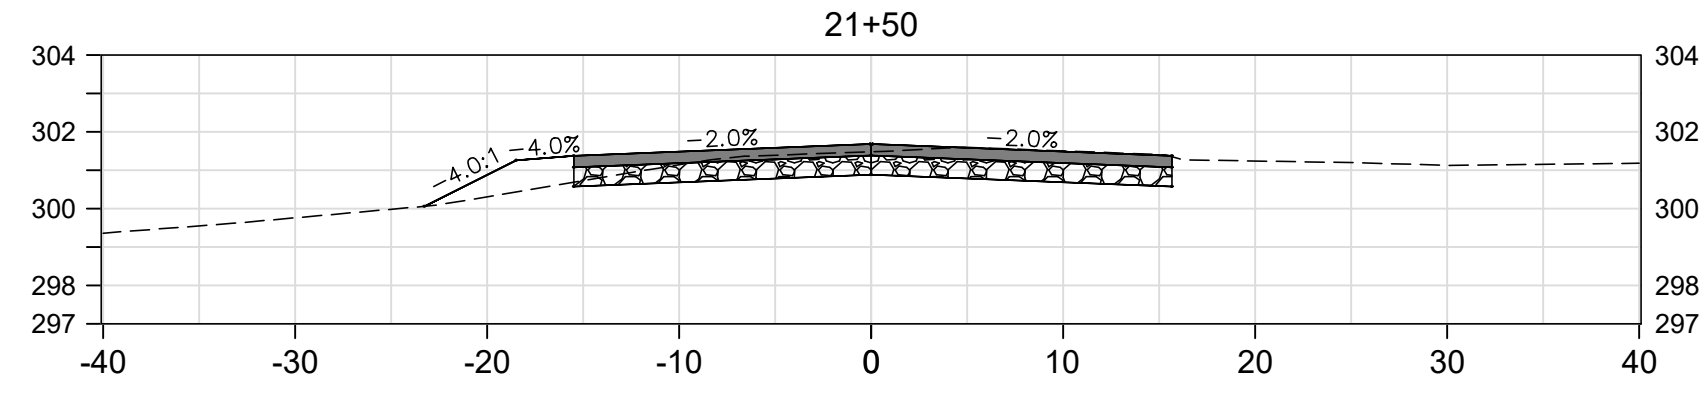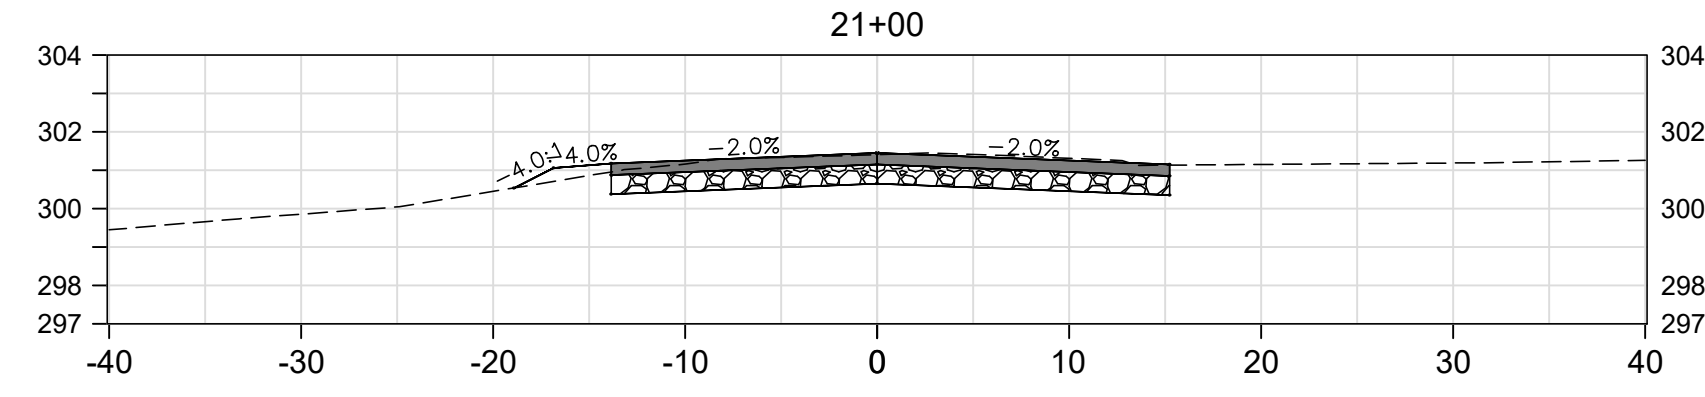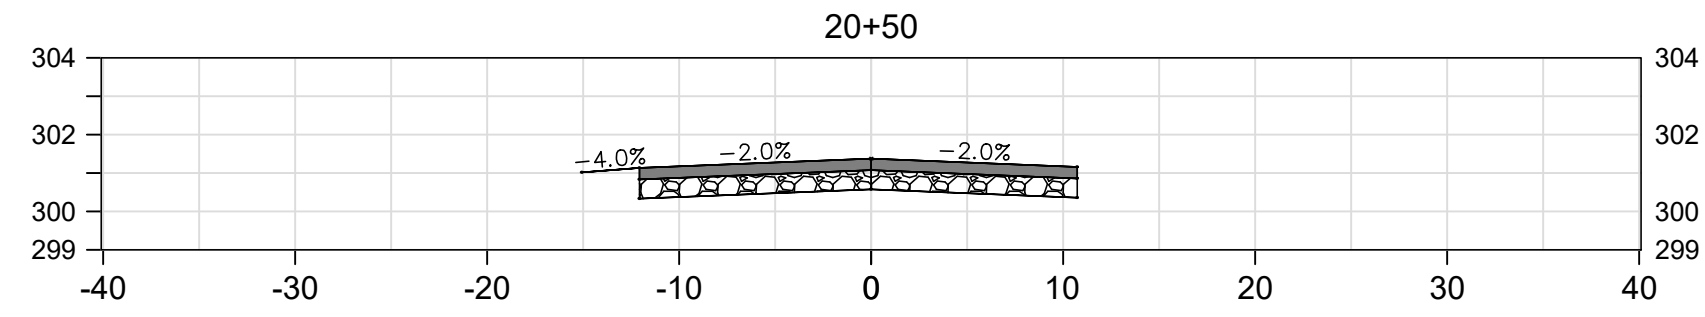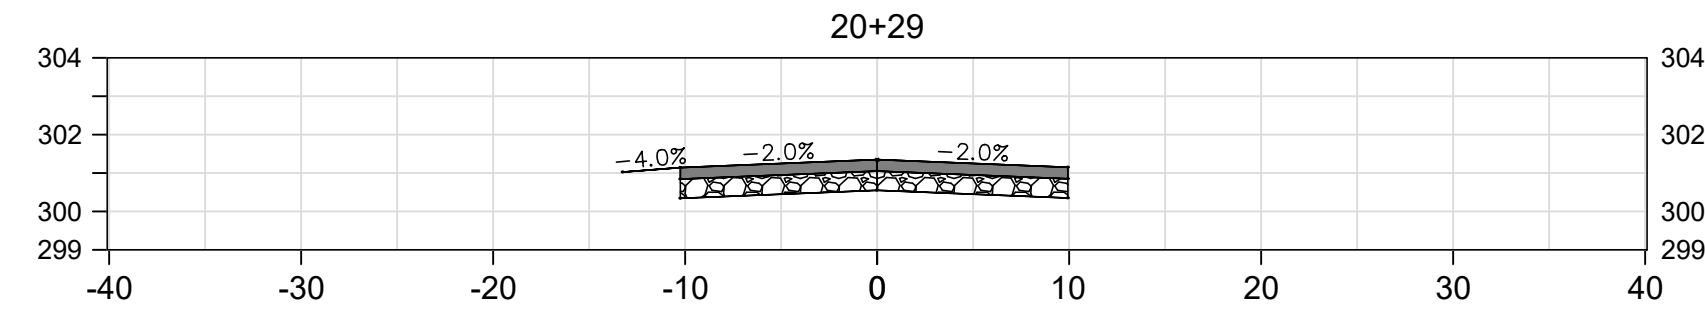

DEPARTMENT OF PUBLIC WORKS AND PLANNING				
PEACH AVE (SOUTH)				
DRAWING NO. 11227				
SHEET NO. 16				
TOTAL 16				
PROJECT				
AMERICAN & GOLDEN STATE				
INTERSECTION IMPROVEMENT				
ROAD NO. S0500/D0070				
BRIDGE NO. ###				
DATE ###/###/###				
DESIGNED: ###				
DRAWN: ###				
CHECKED: ###				
SCALE				
HORIZ				
VERT				

THESE CROSS SECTIONS ARE FOR THE CONTRACTOR'S INFORMATION ONLY. THEY ARE NOT TO BE CONSIDERED TO BE PART OF THE CONTRACT DOCUMENTS AND SHALL HAVE NO BEARING WHATSOEVER ON THE INTERPRETATION OF THE STANDARD SPECIFICATIONS, THE STANDARD PLANS, THE SPECIAL PROVISIONS, NOR SHALL THEY HAVE ANY BEARING WHATSOEVER ON THE INTERPRETATION OF THE OTHER PUBLICATIONS REFERENCED THEREIN.