

DEPARTMENT OF PUBLIC WORKS AND PLANNING

CROSS SECTIONS

PROJECT
AMERICAN AVE SHOULDER IMPROVEMENTS
PLACER AVE - MADERA AVE

SCALE
HORIZ 0 10' 20'
VERT 0 2.5' 5'

















DATE
05/20/2022
05/20/2022
05/20/2022

DESIGNED: J. WAGNER
DRAWN: J. WAGNER
CHECKED: S. ARTAL
















ROAD NO. S0600
BRIDGE NO. N/A















DRAWING NO. 11301
SHEET NO. 1
TOTAL 22

THESE CROSS SECTIONS ARE FOR THE CONTRACTOR'S INFORMATION ONLY. THEY ARE NOT TO BE CONSIDERED TO BE PART OF THE CONTRACT DOCUMENTS AND SHALL HAVE NO BEARING WHATSOEVER ON THE INTERPRETATION OF THE STANDARD SPECIFICATIONS, THE STANDARD PLANS, THE SPECIAL PROVISIONS, NOR SHALL THEY HAVE ANY BEARING WHATSOEVER ON THE INTERPRETATION OF THE OTHER PUBLICATIONS REFERENCED THEREIN.

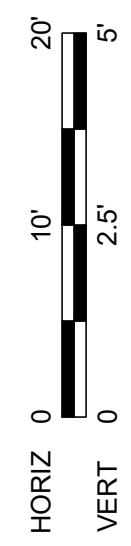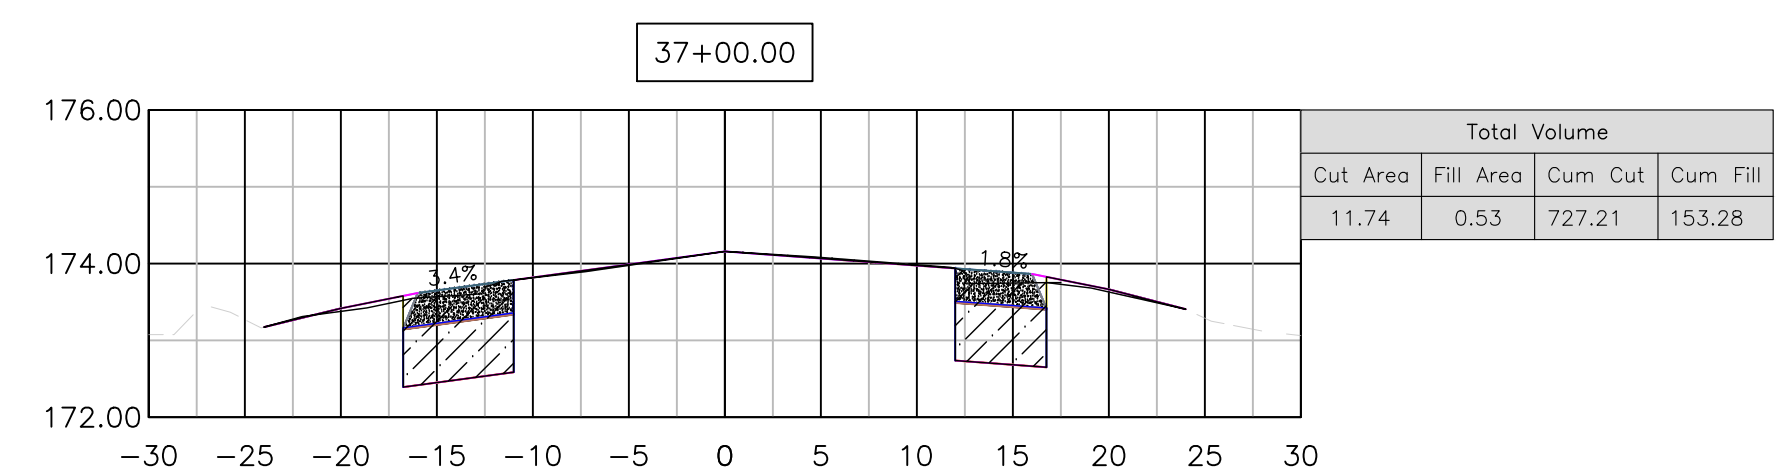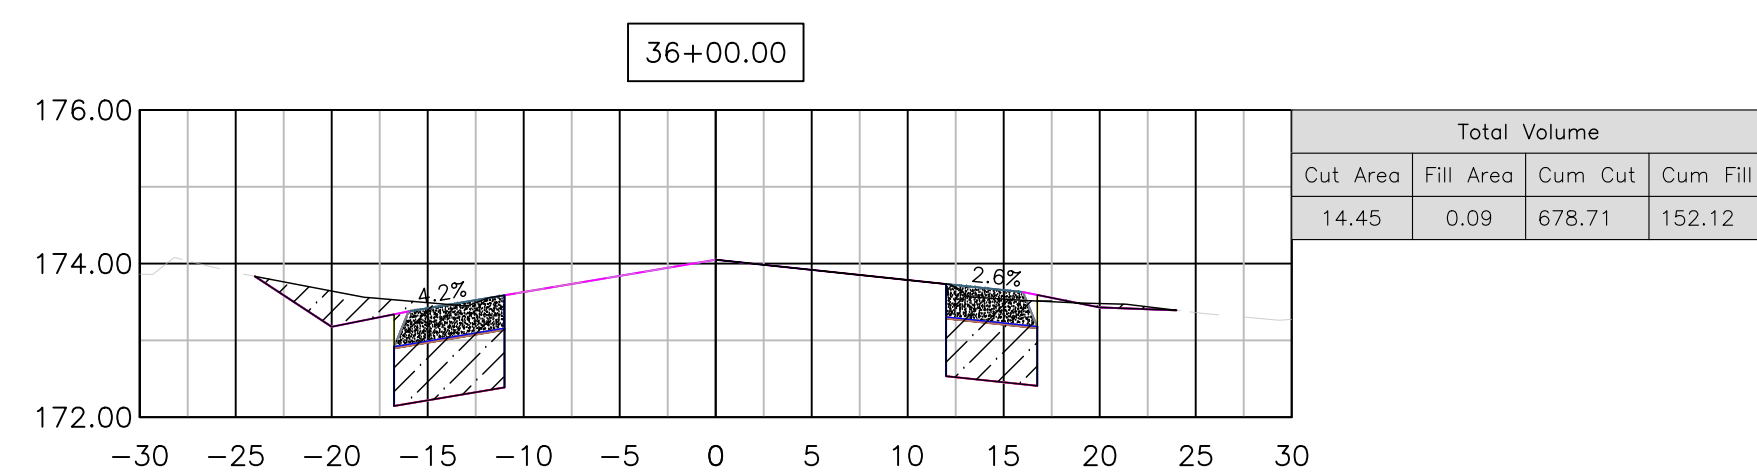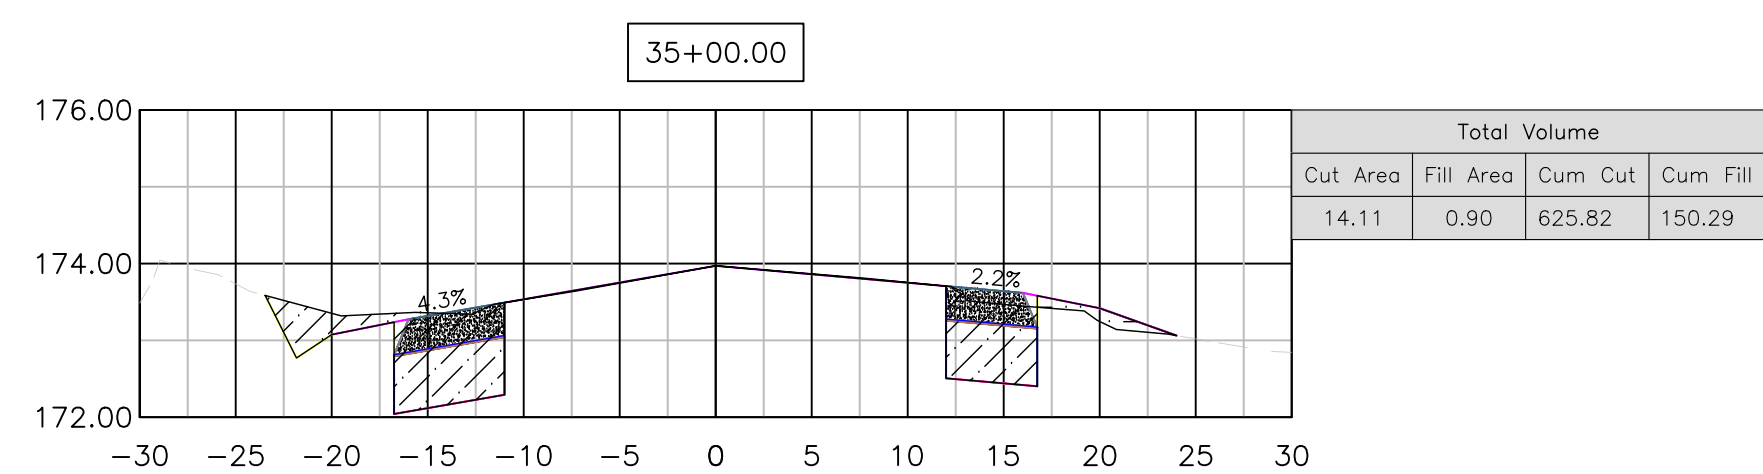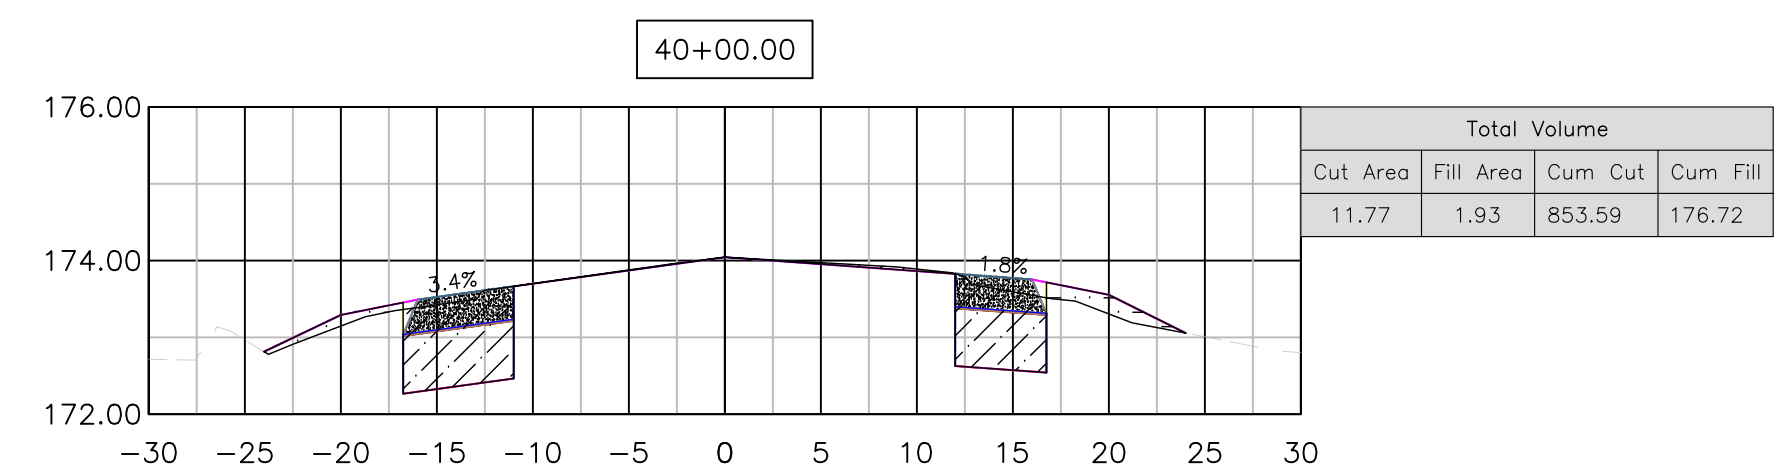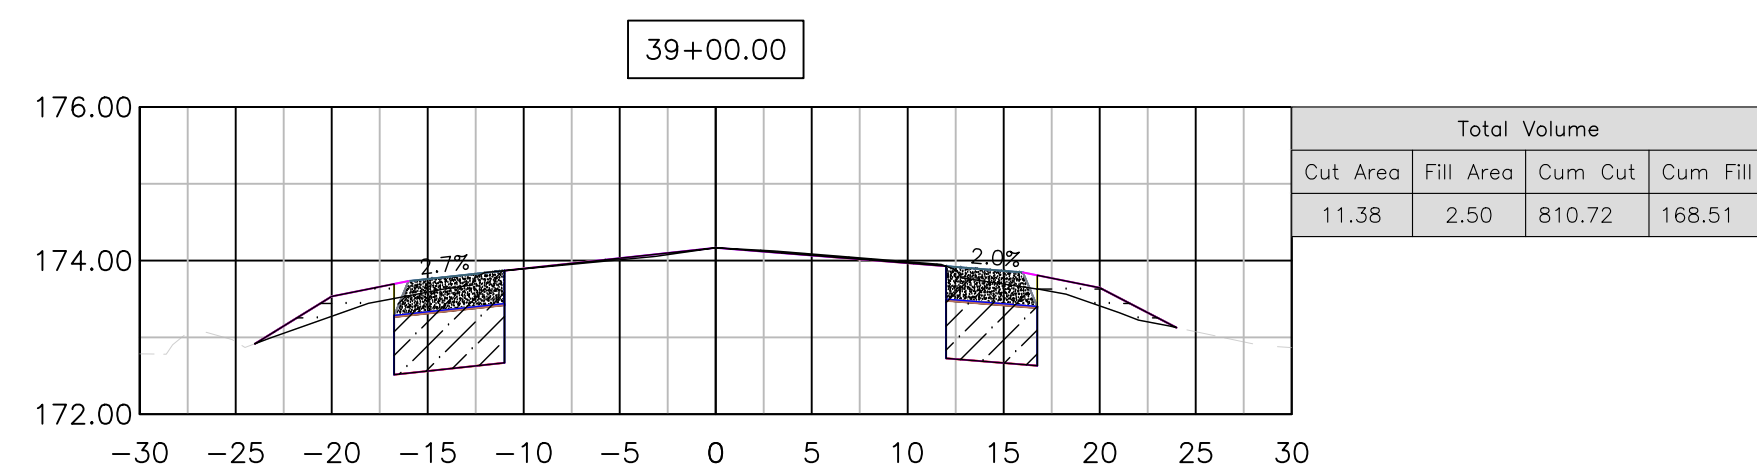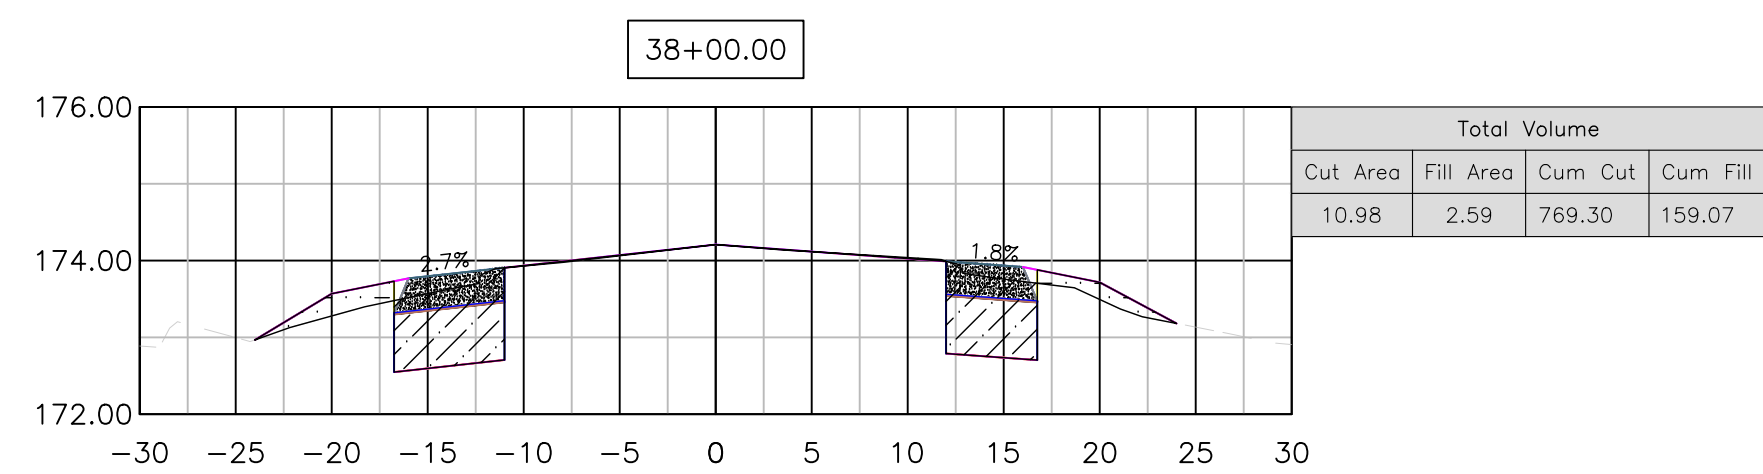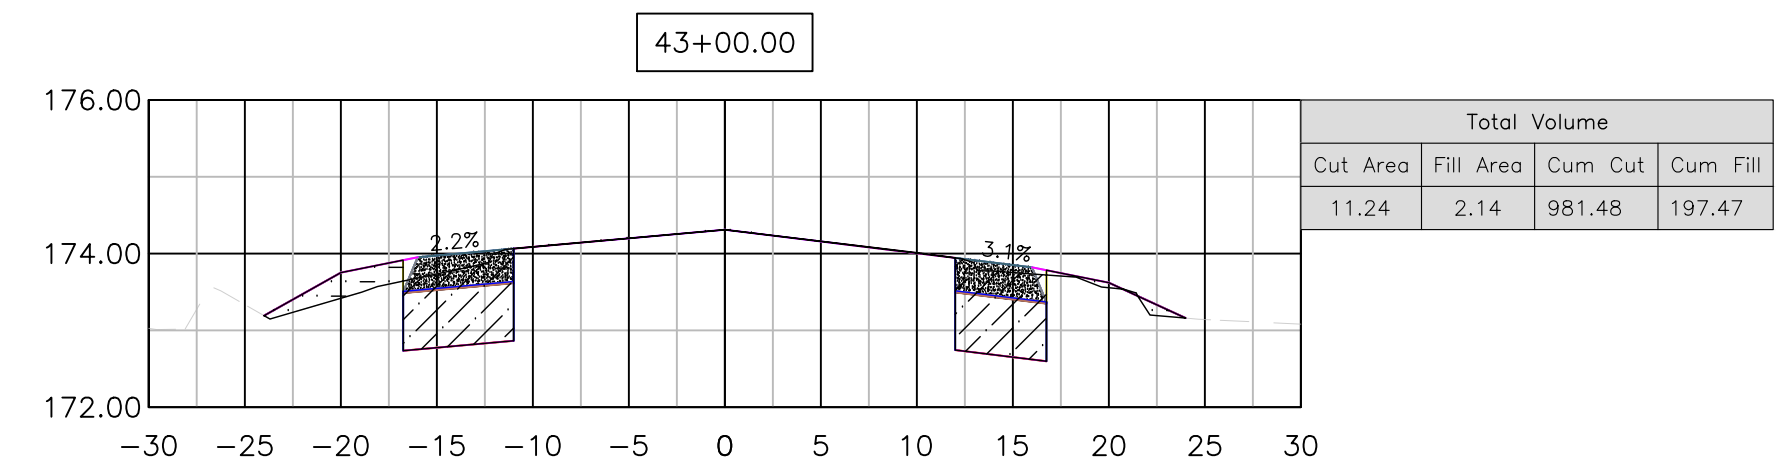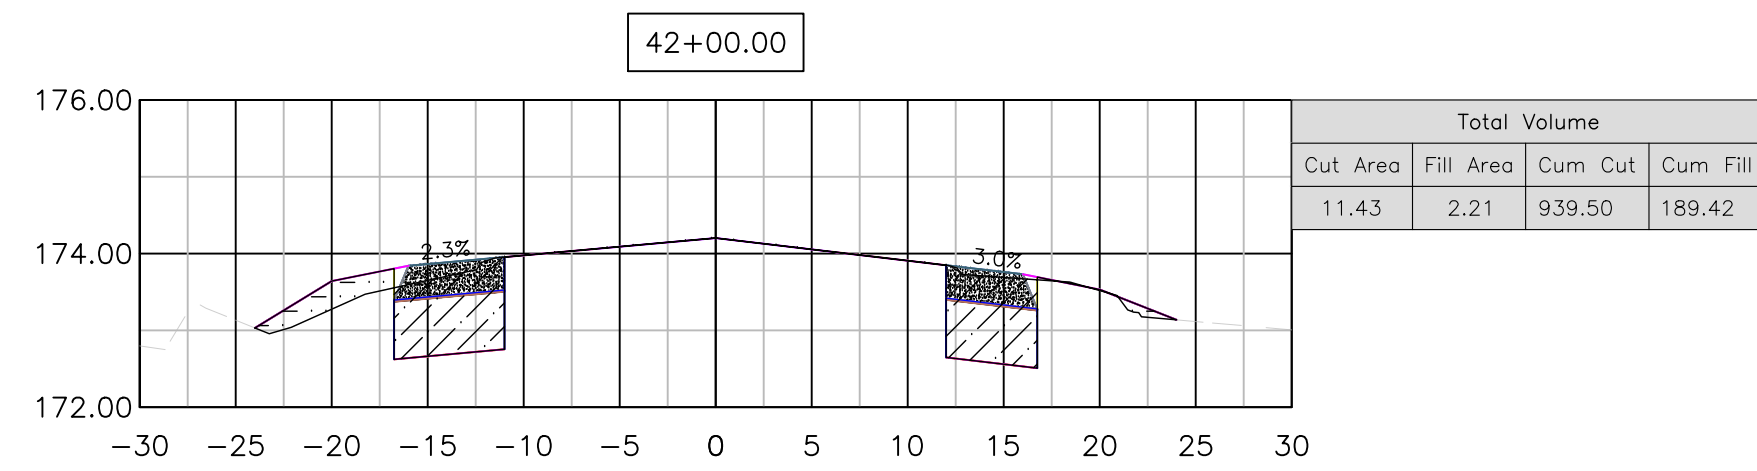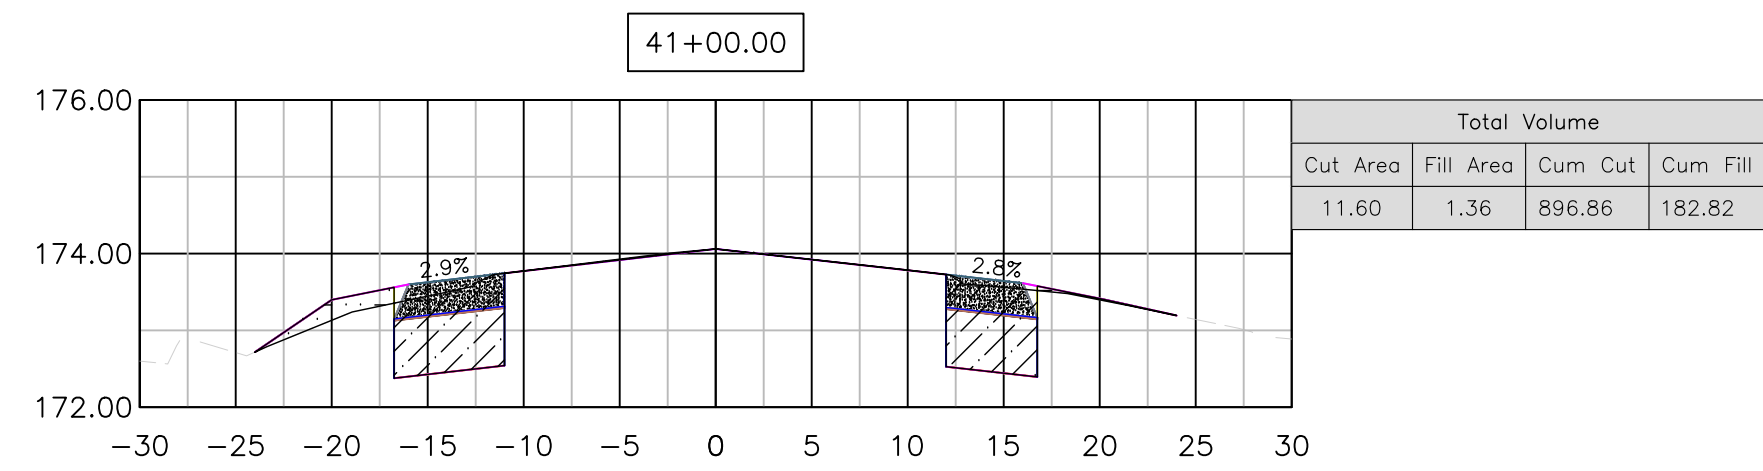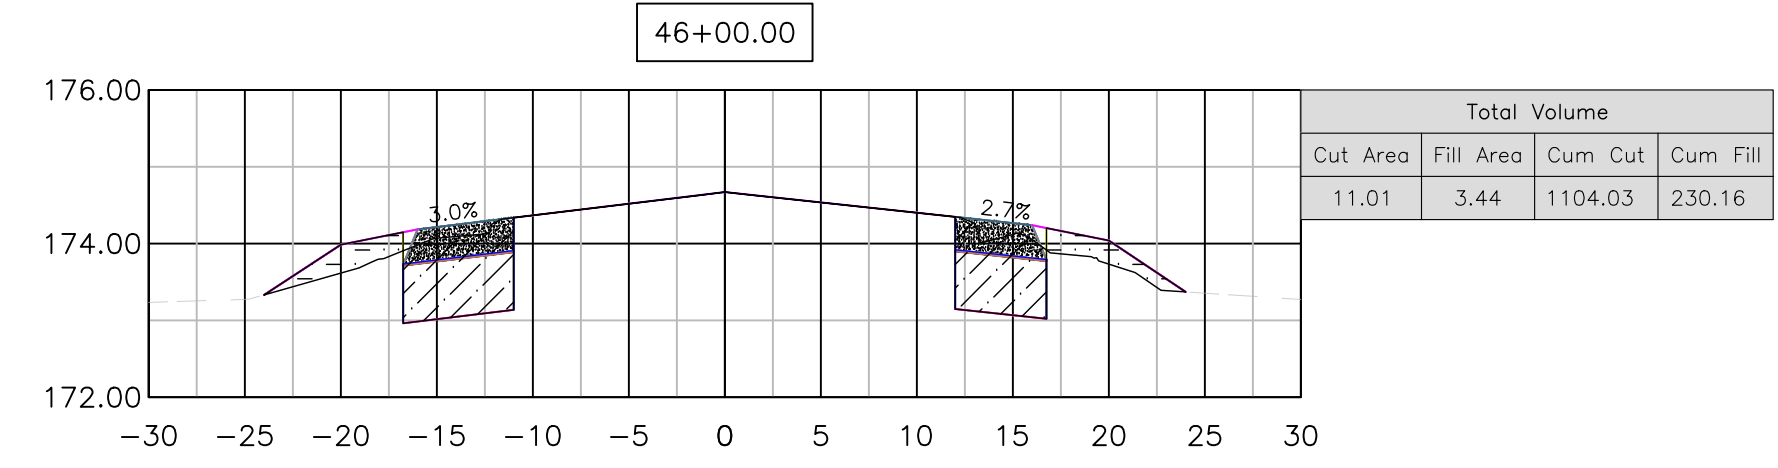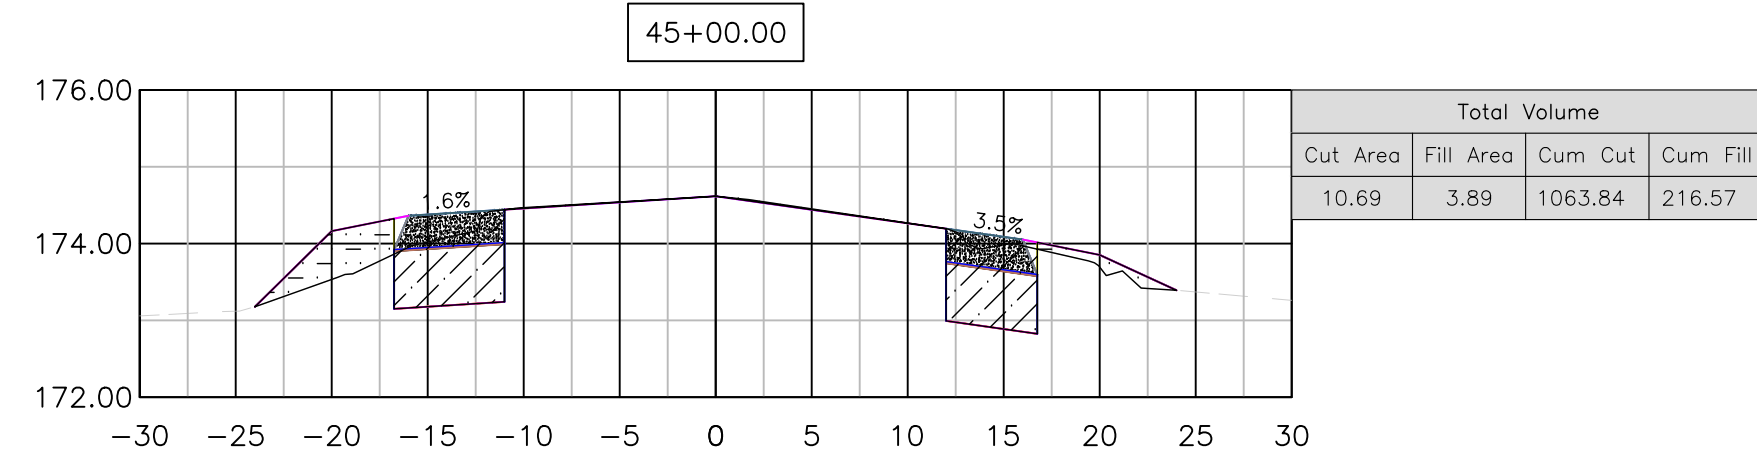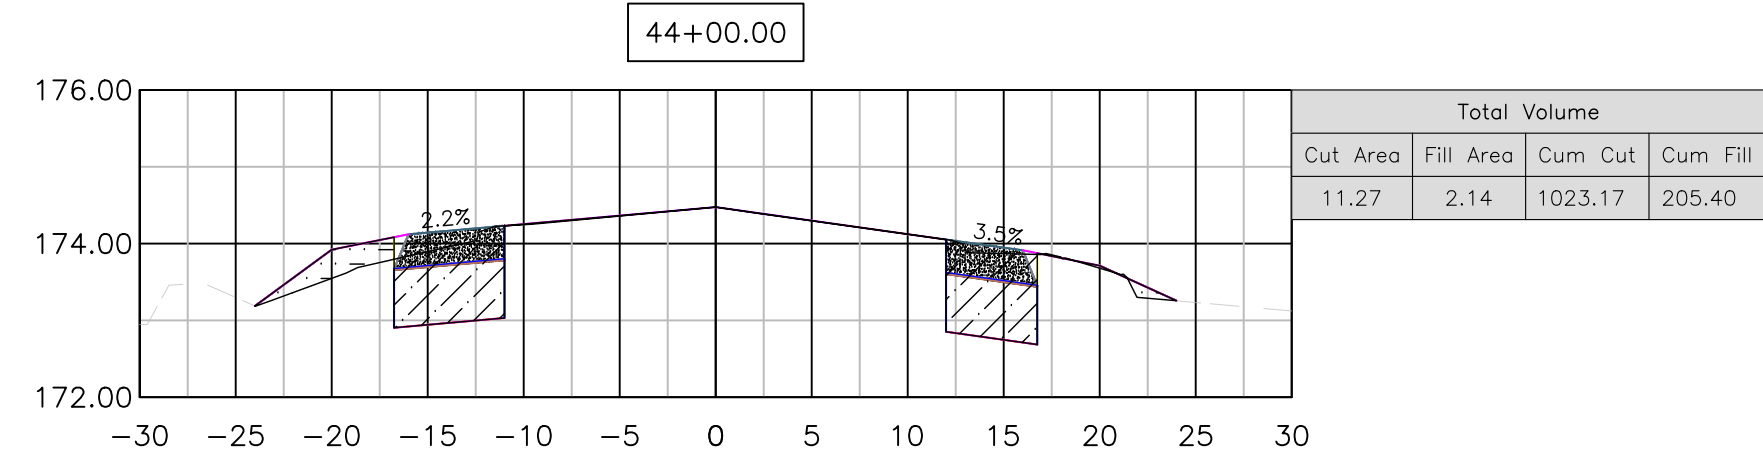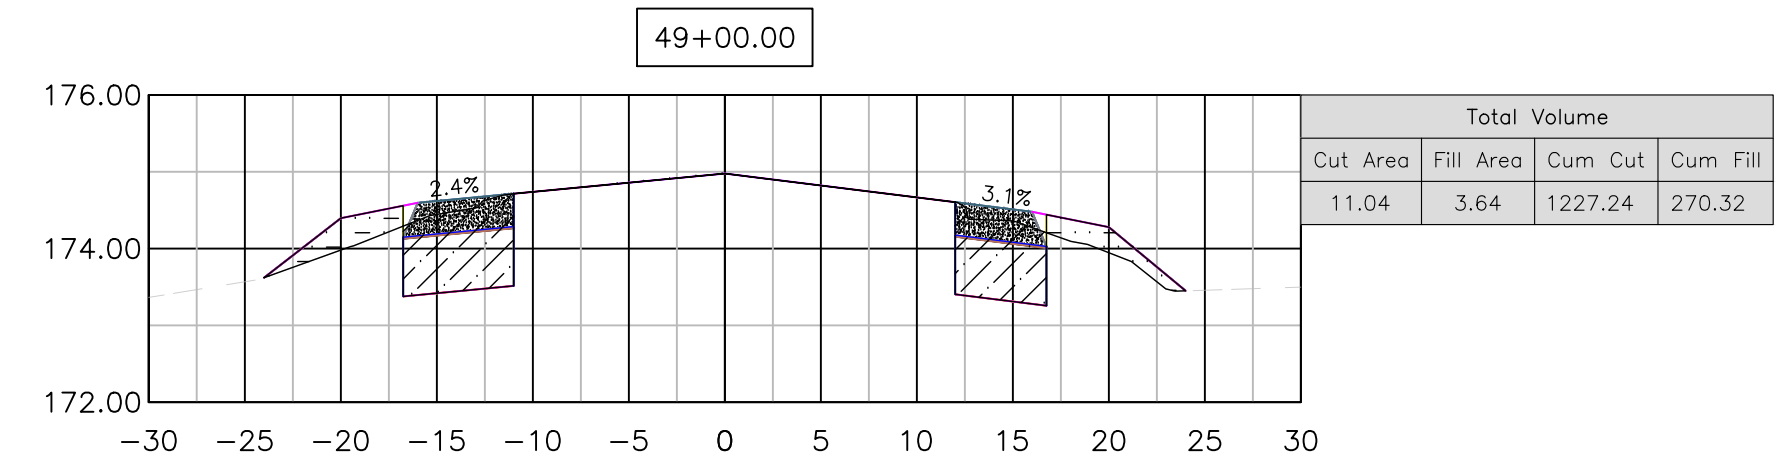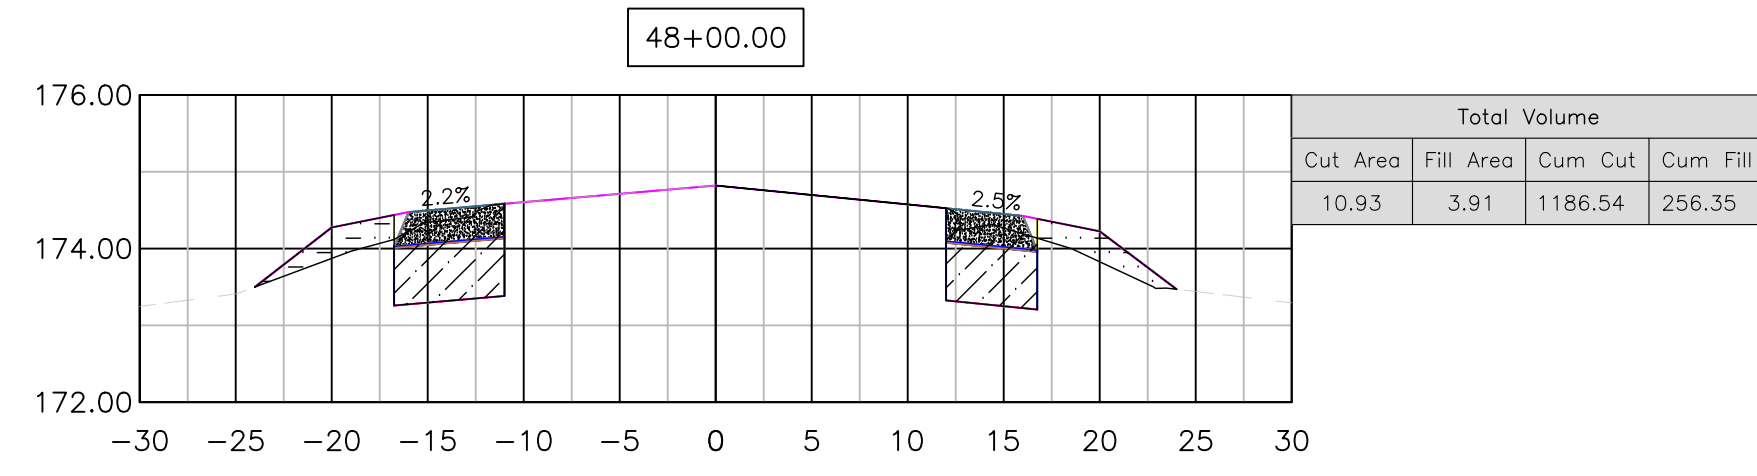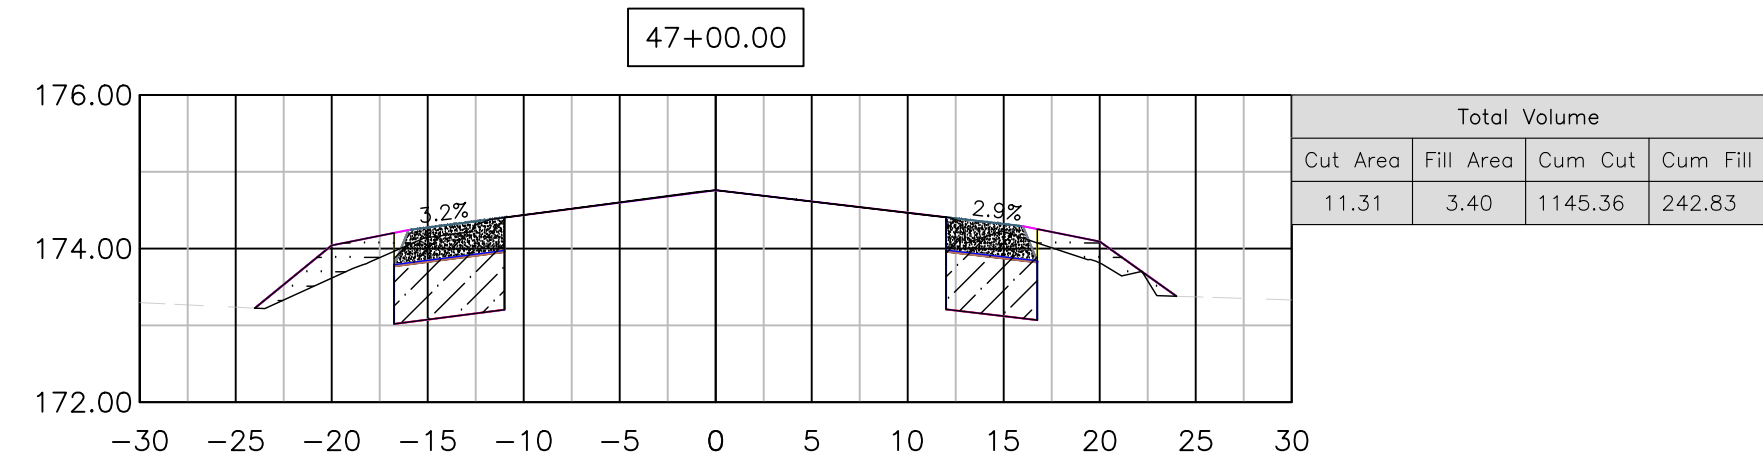















05/20/2022
05/20/2022
05/20/2022

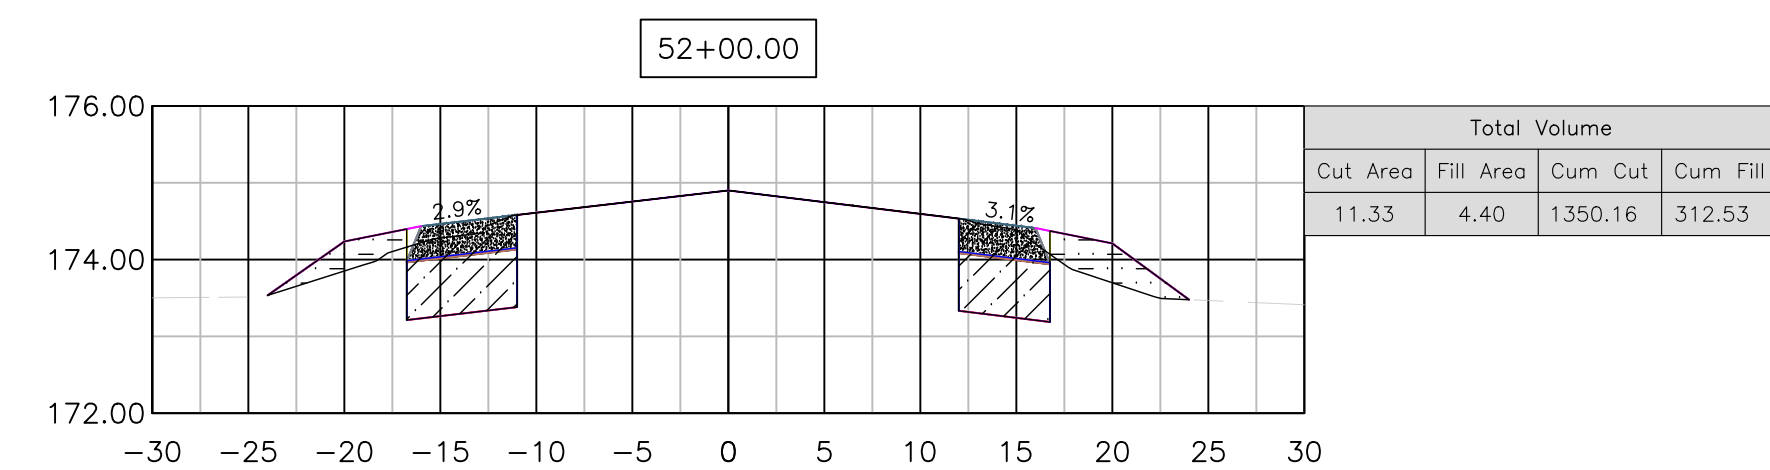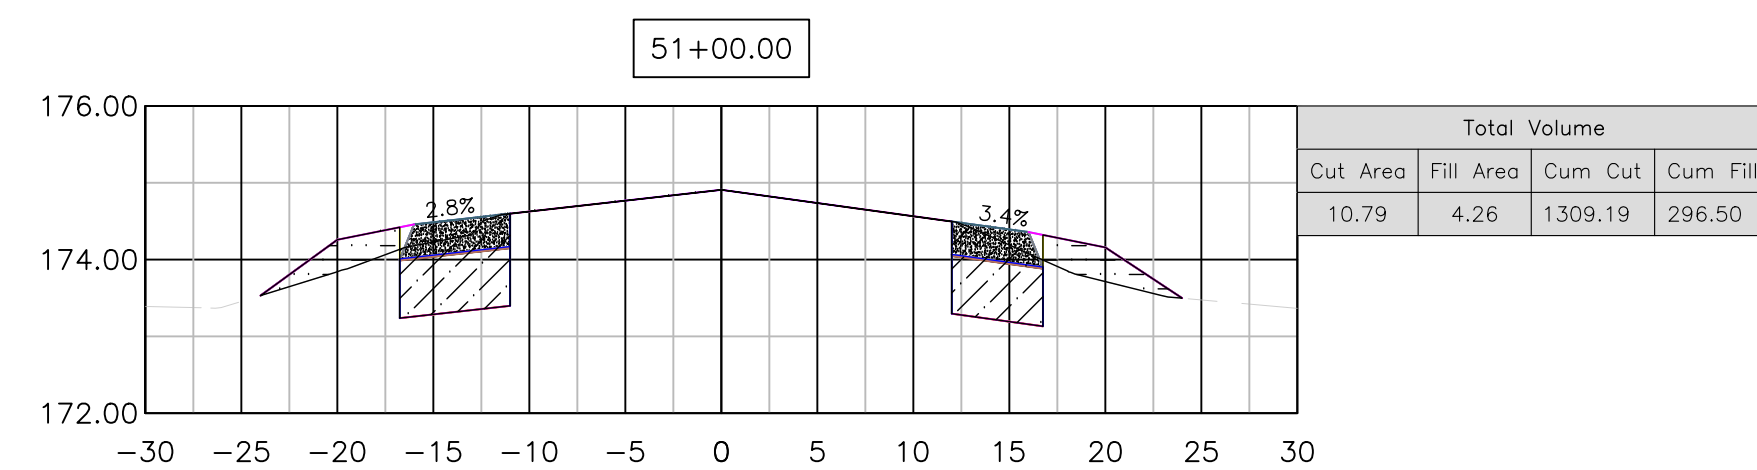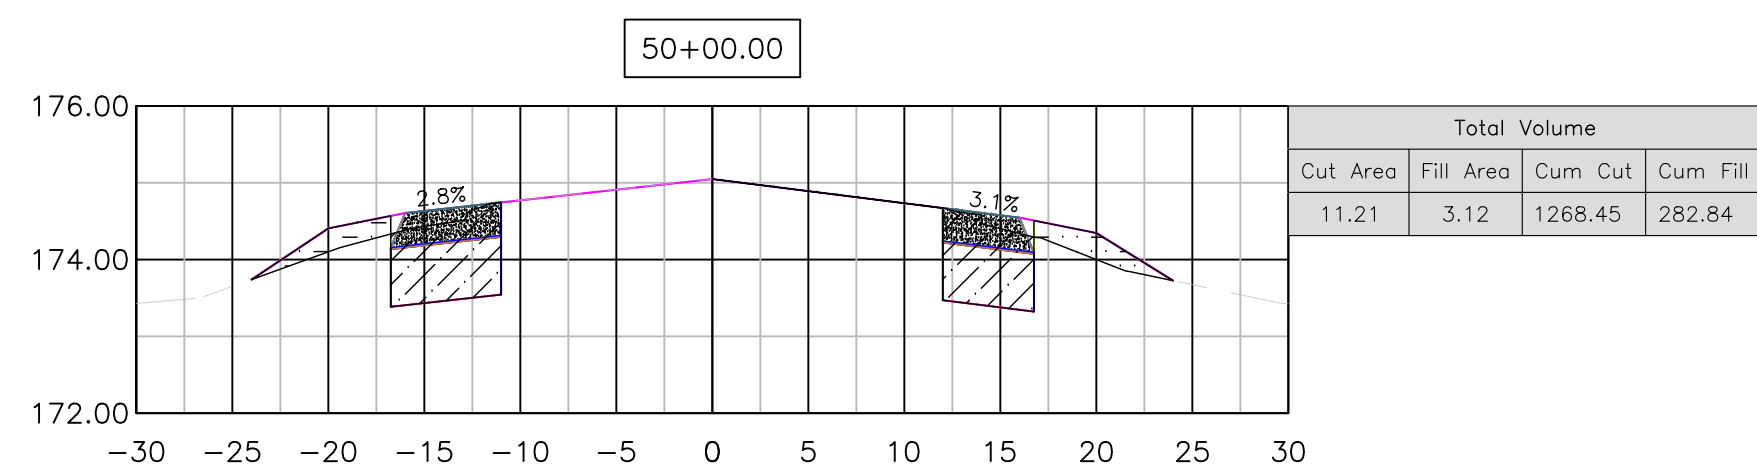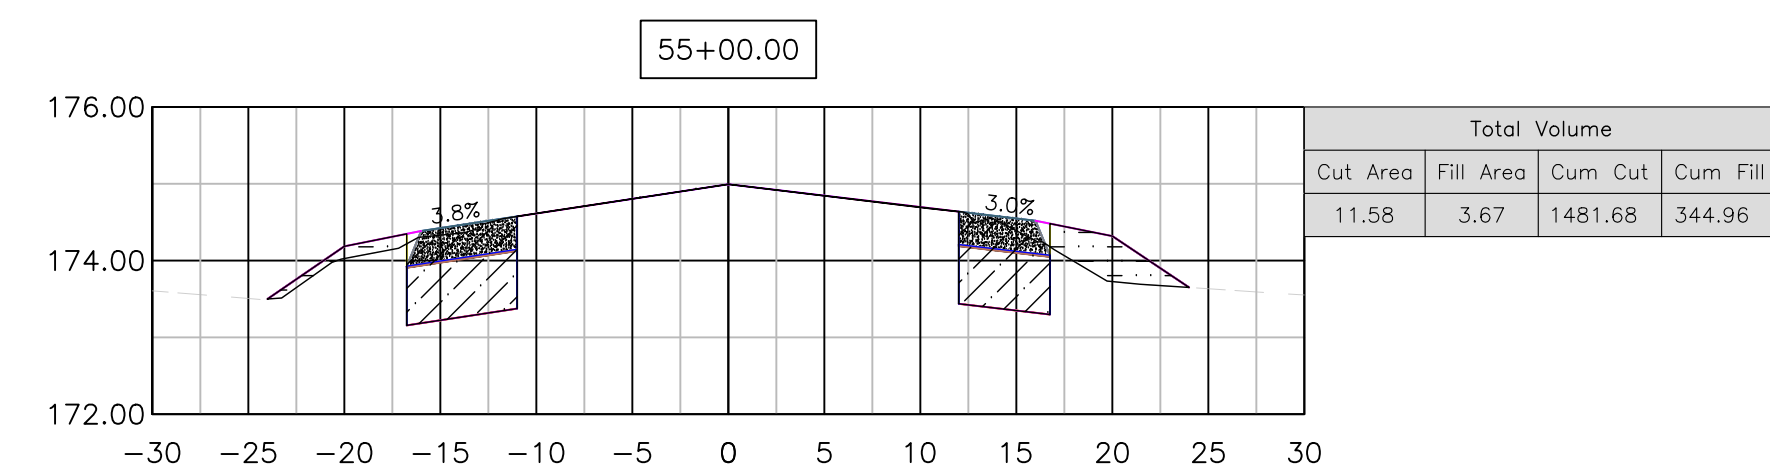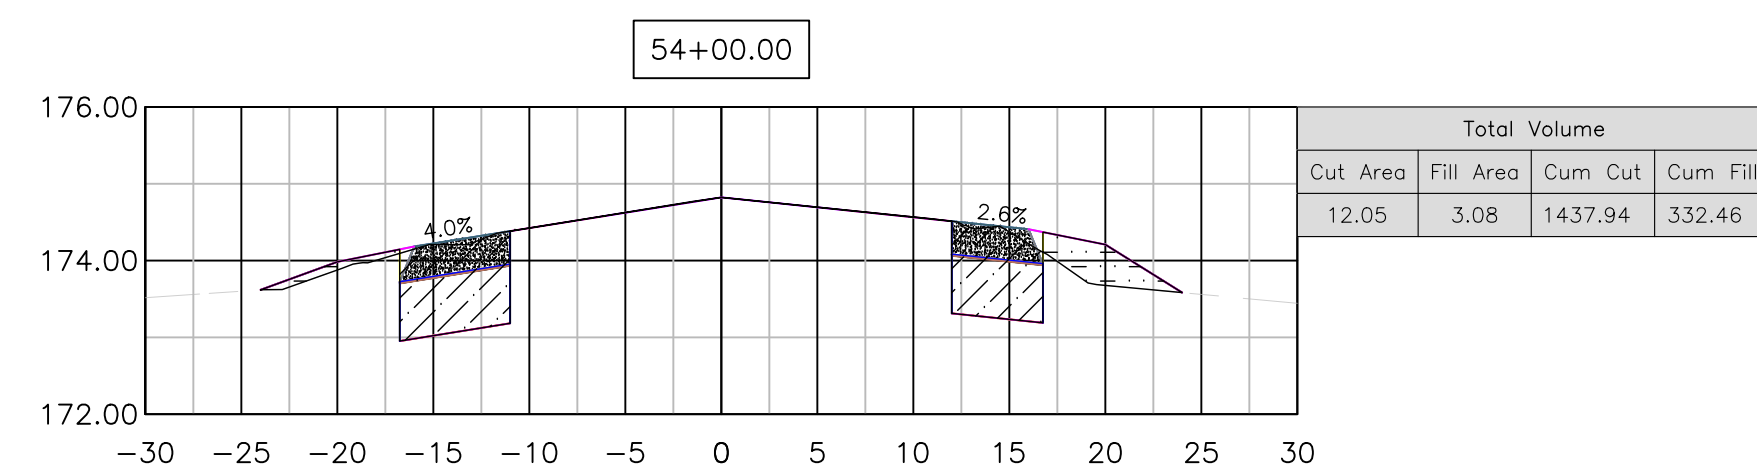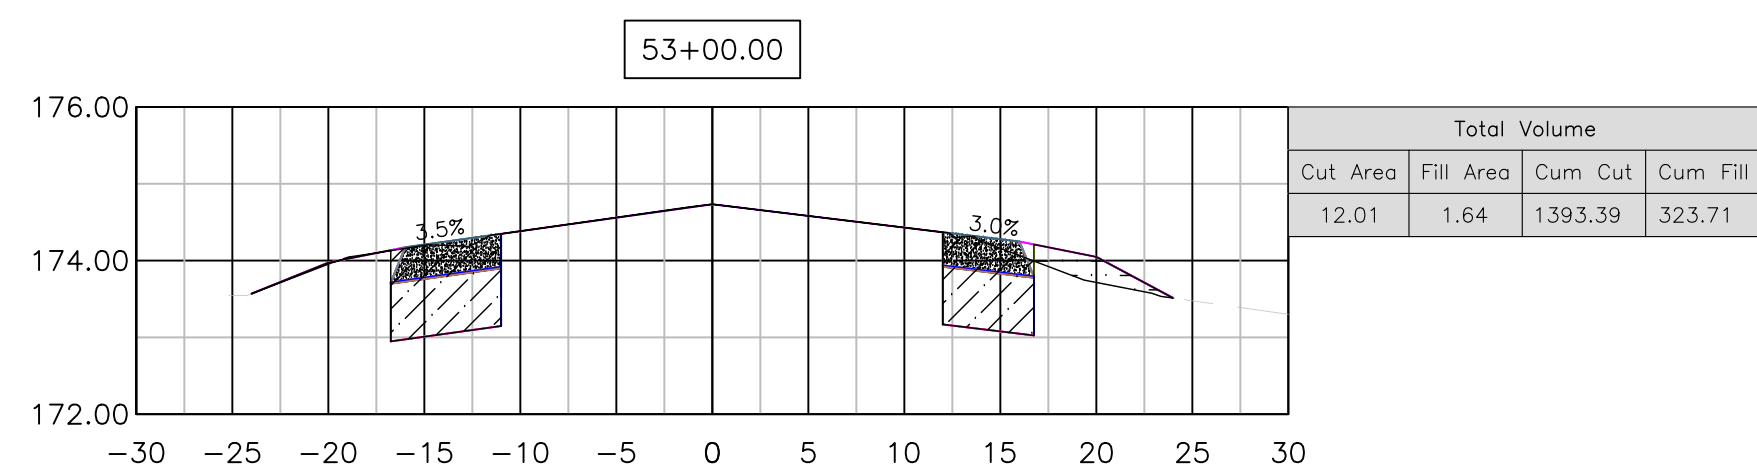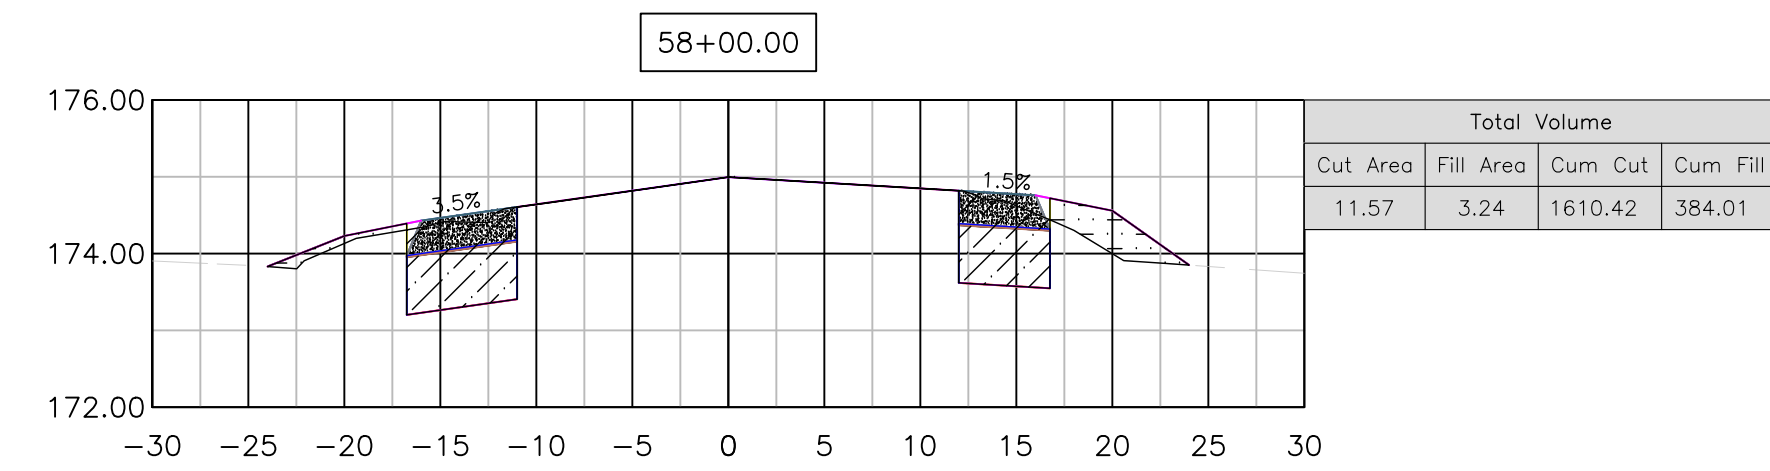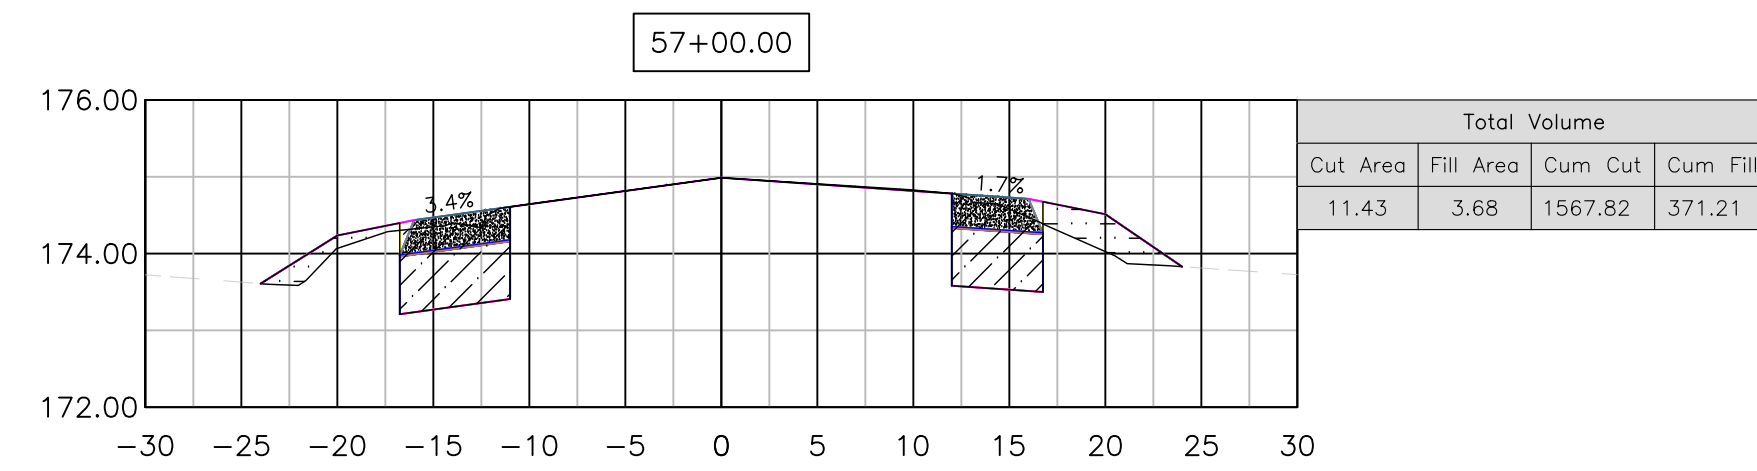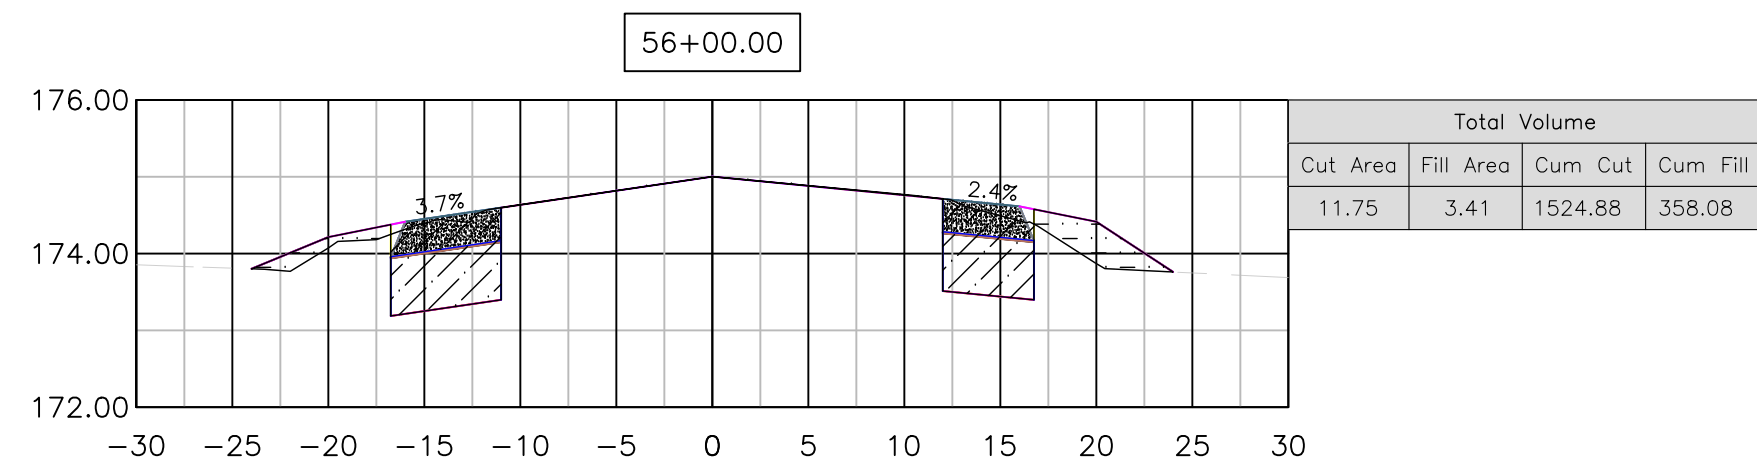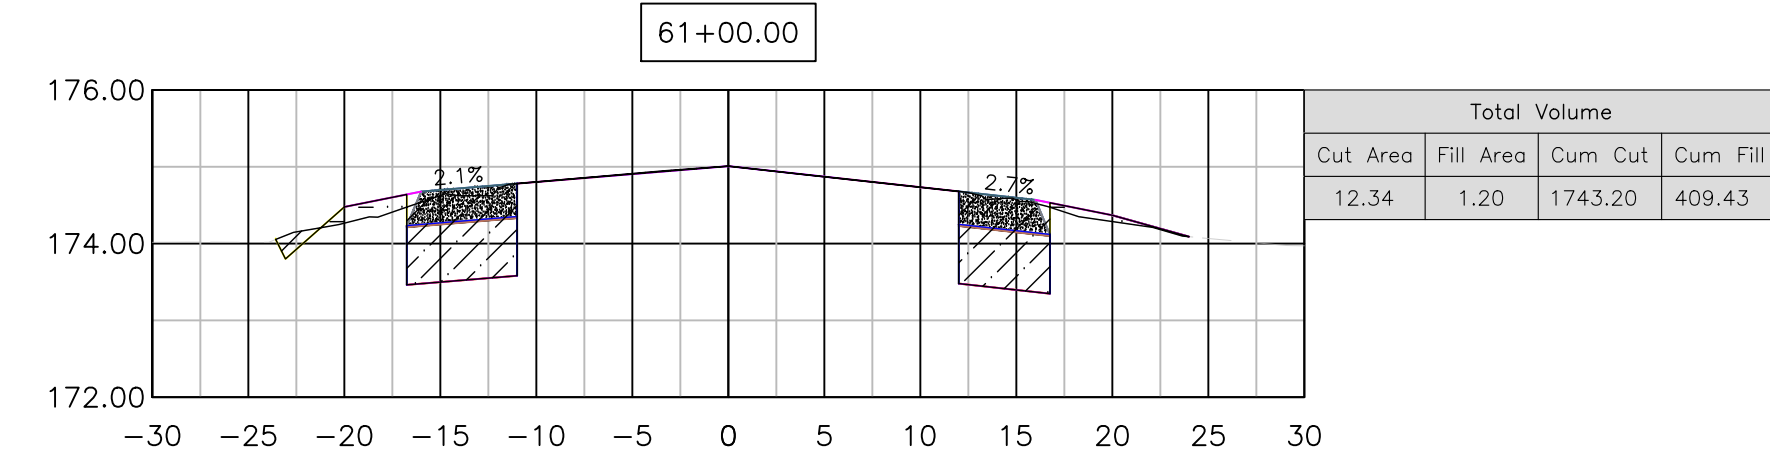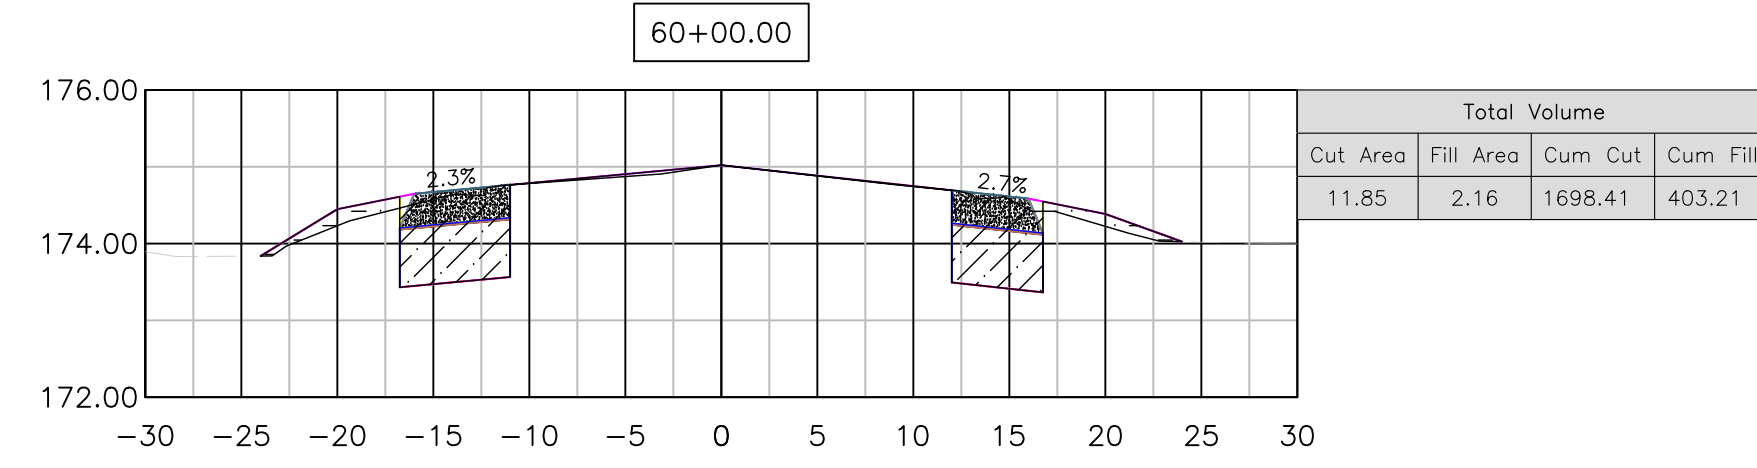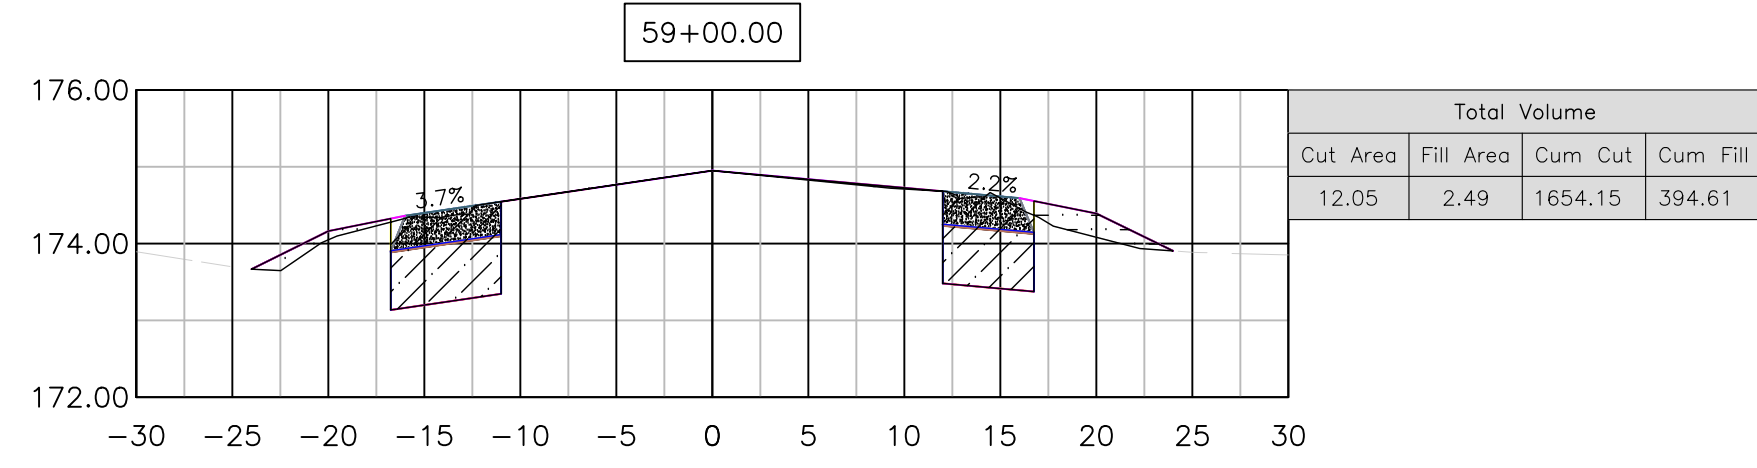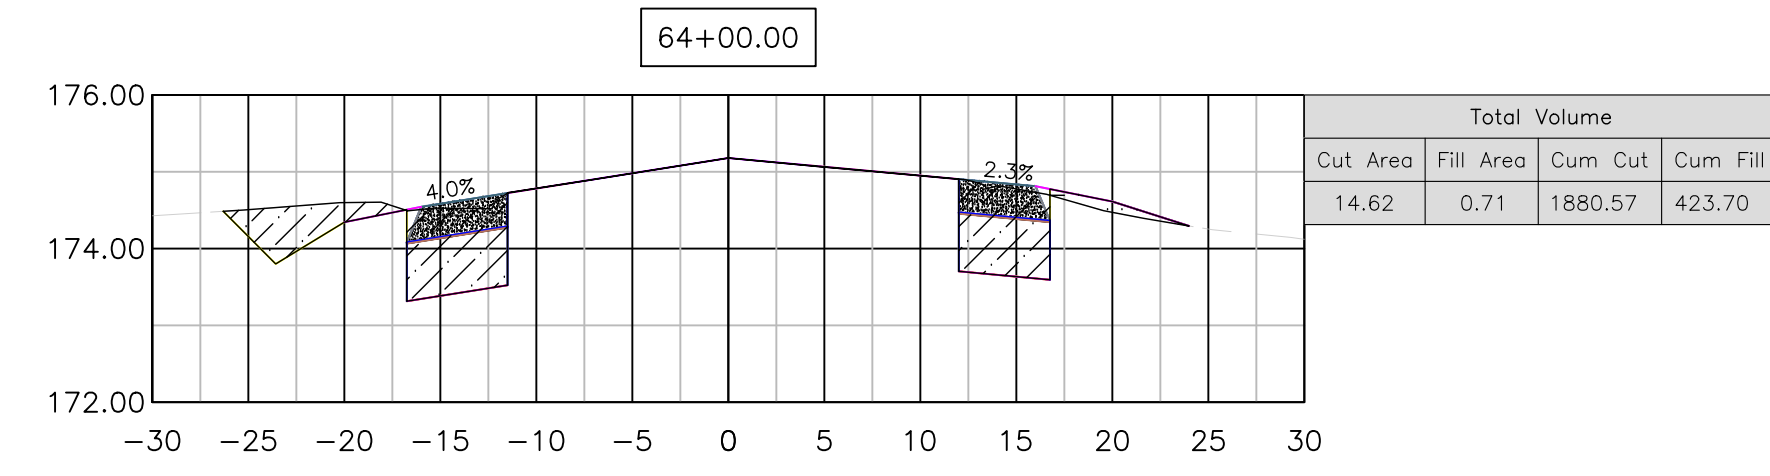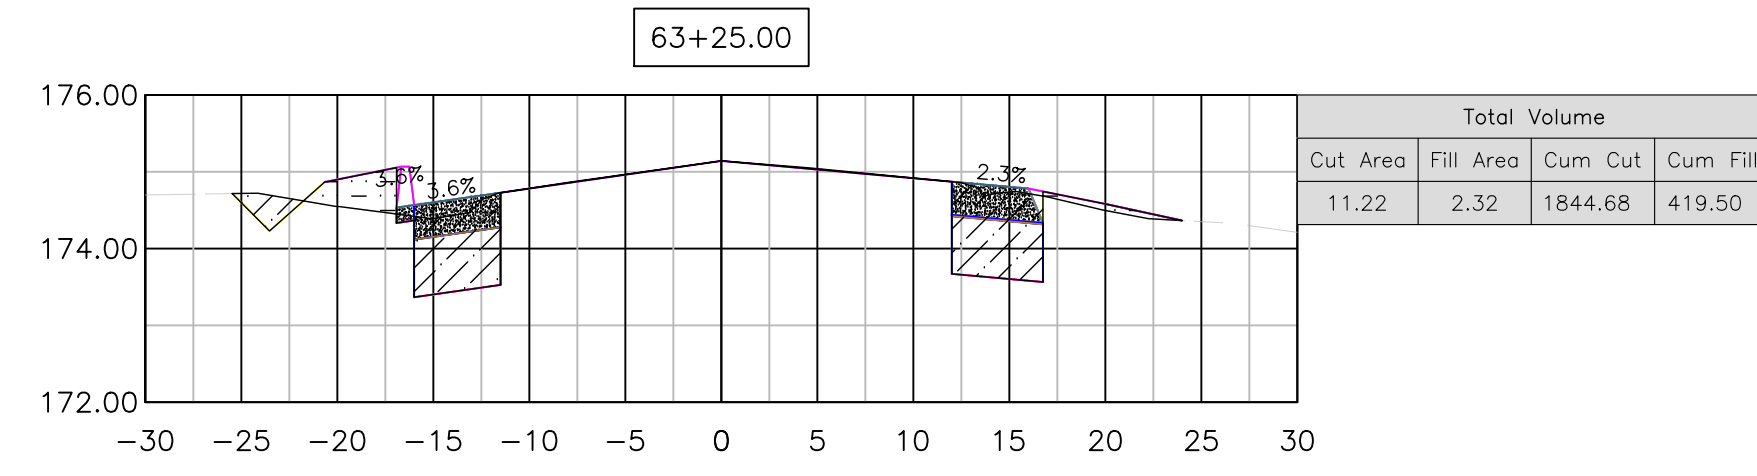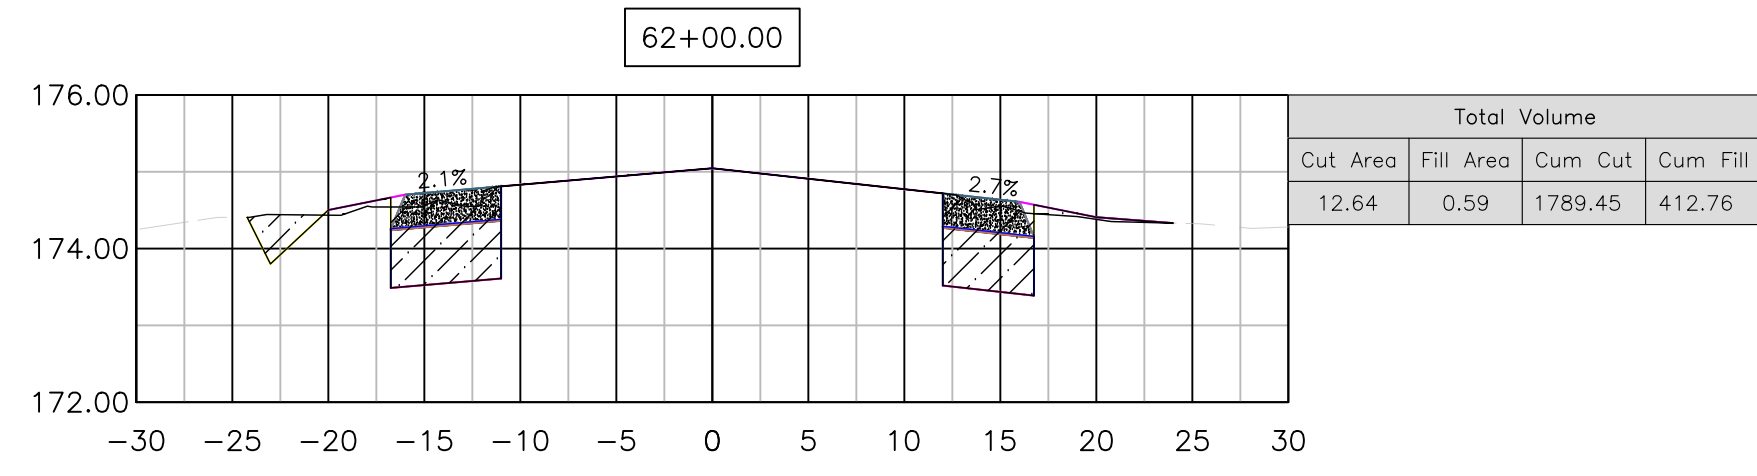

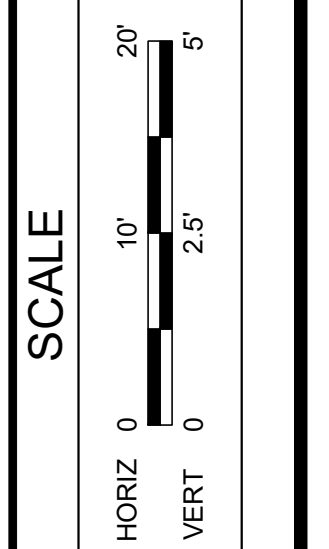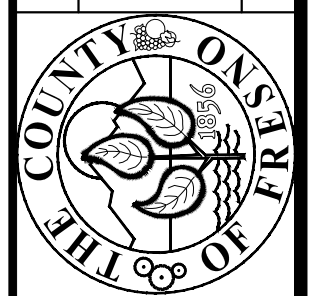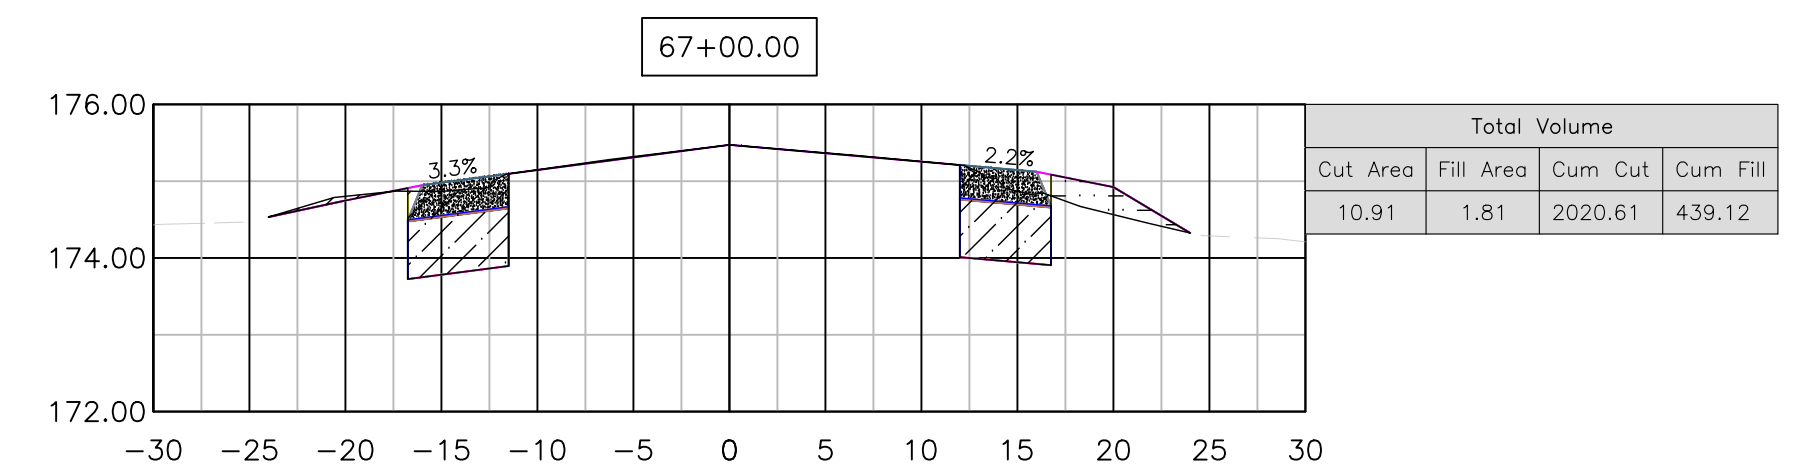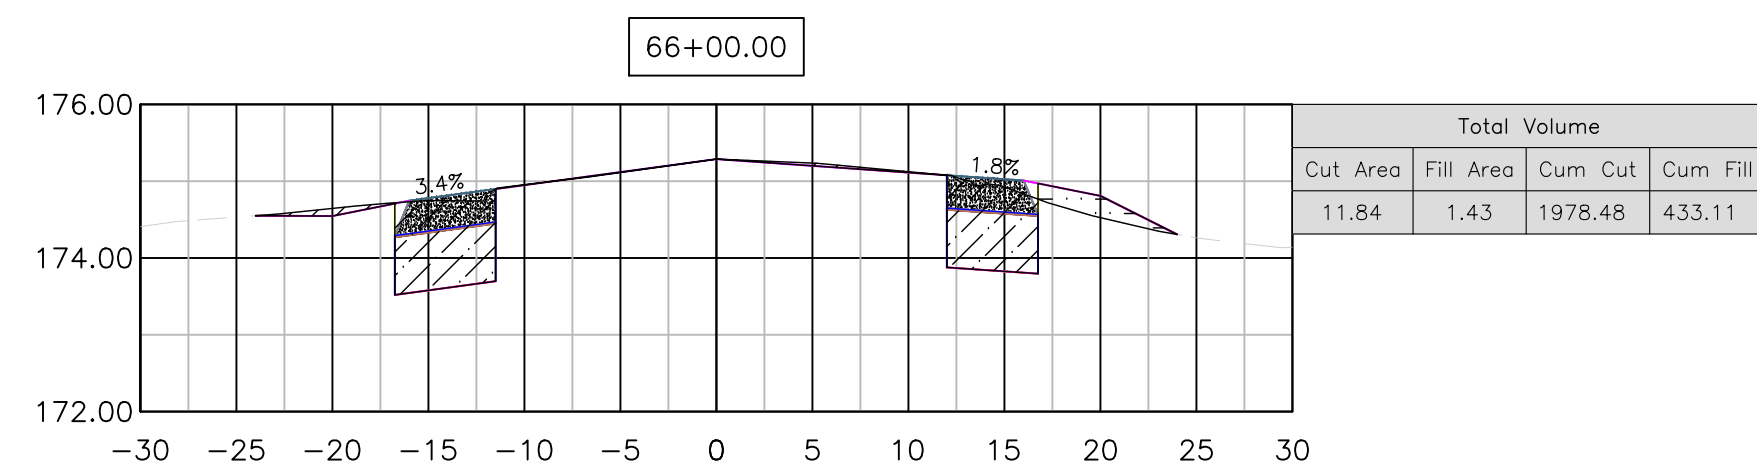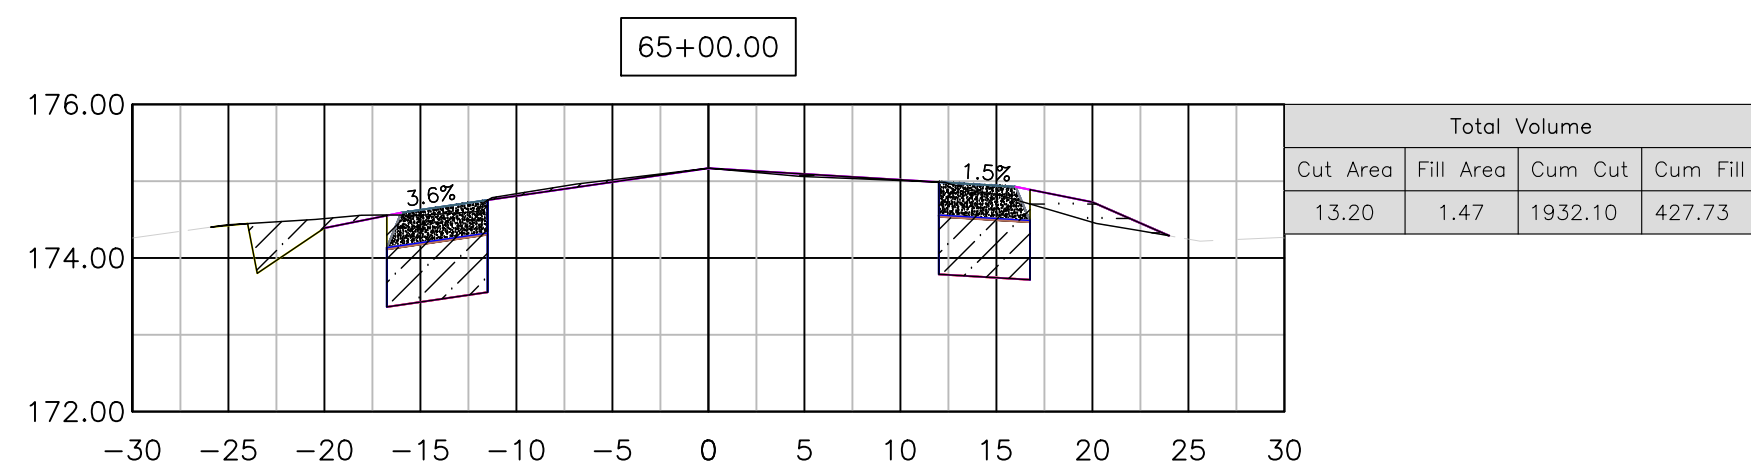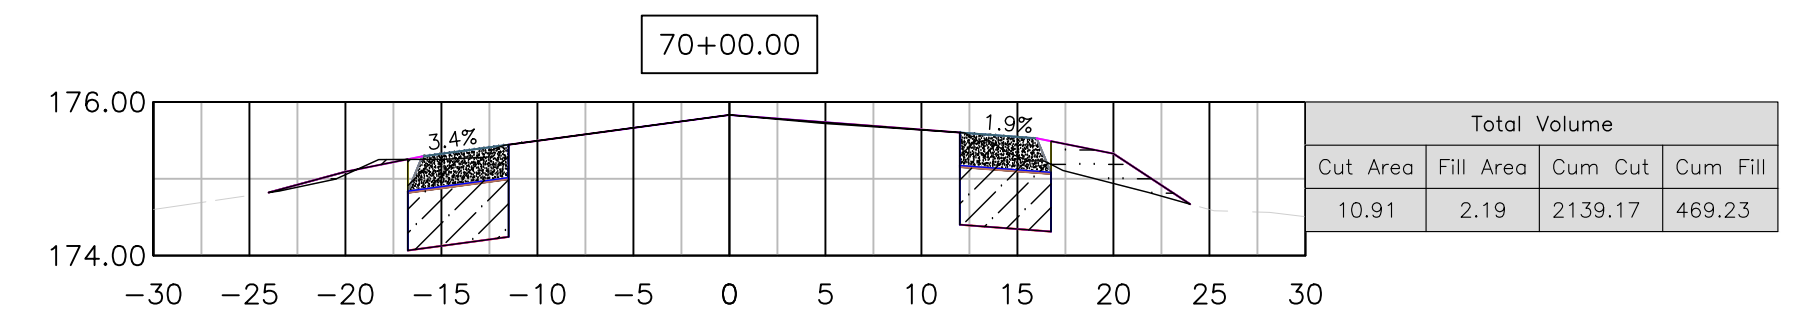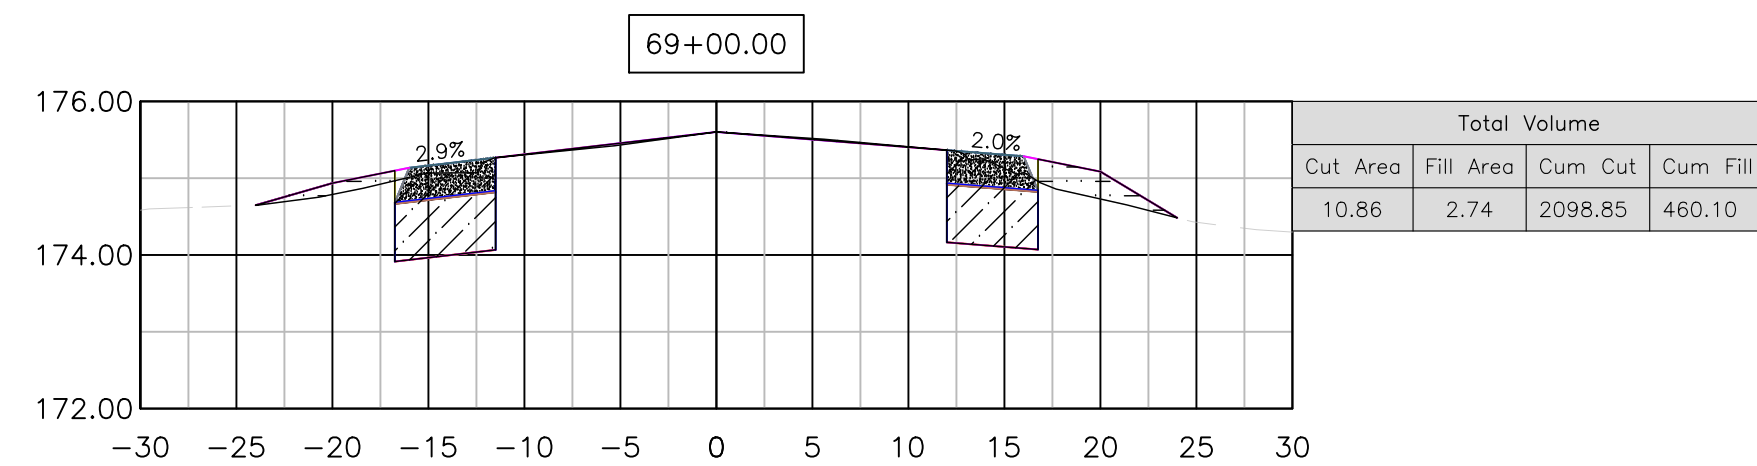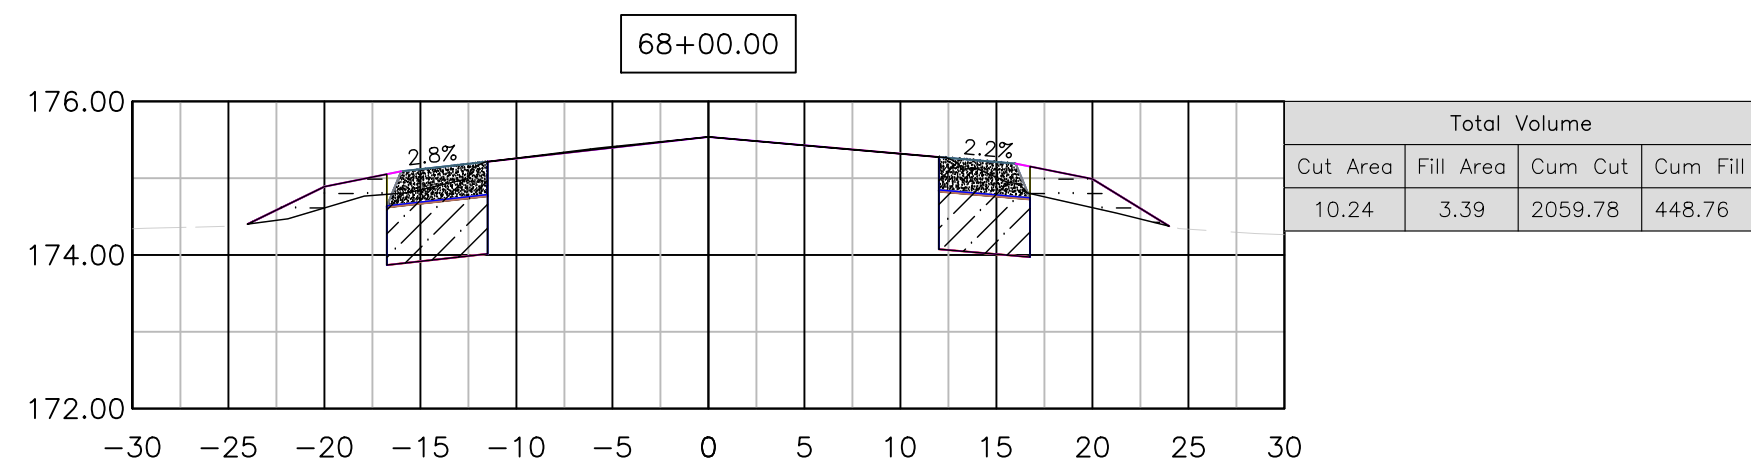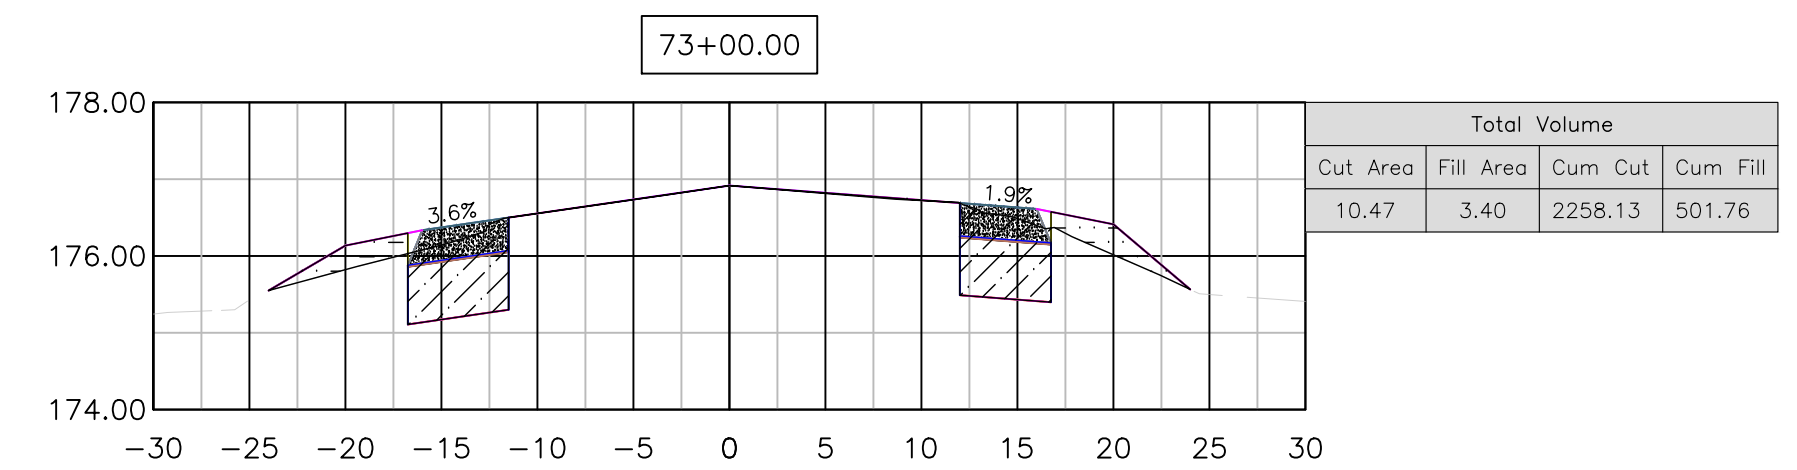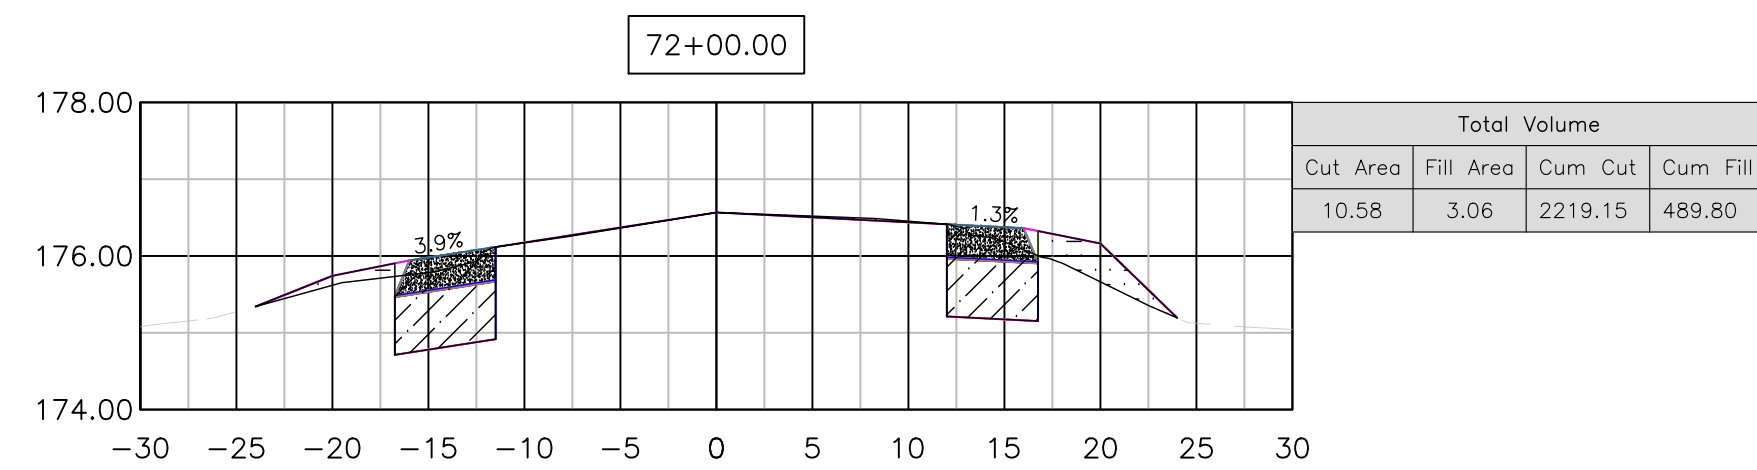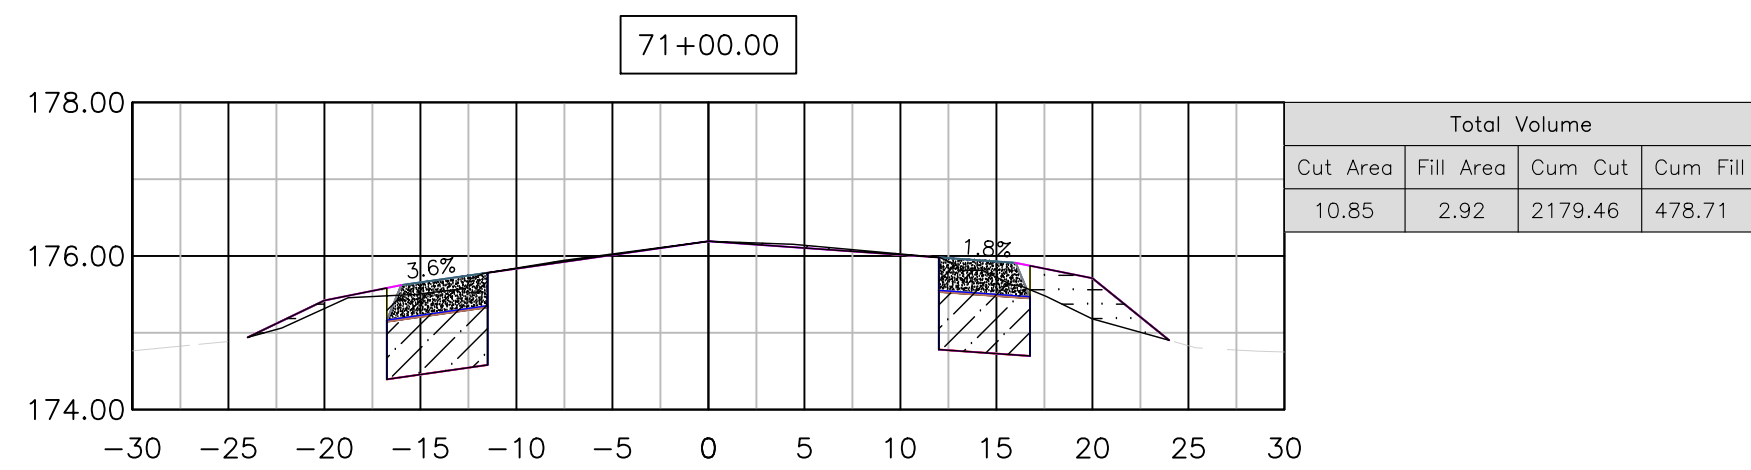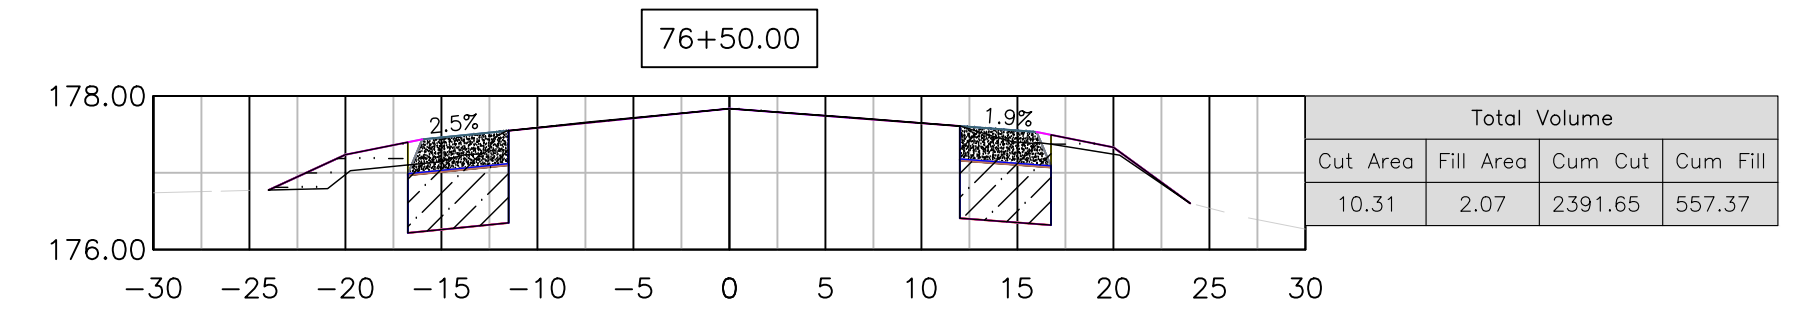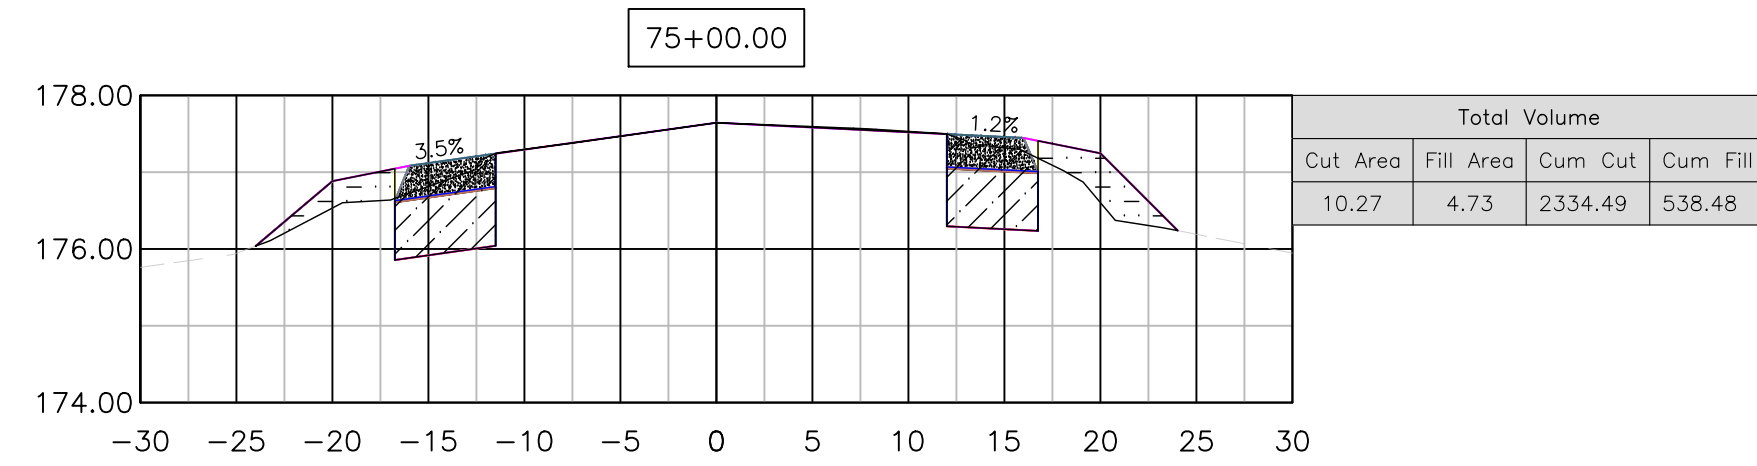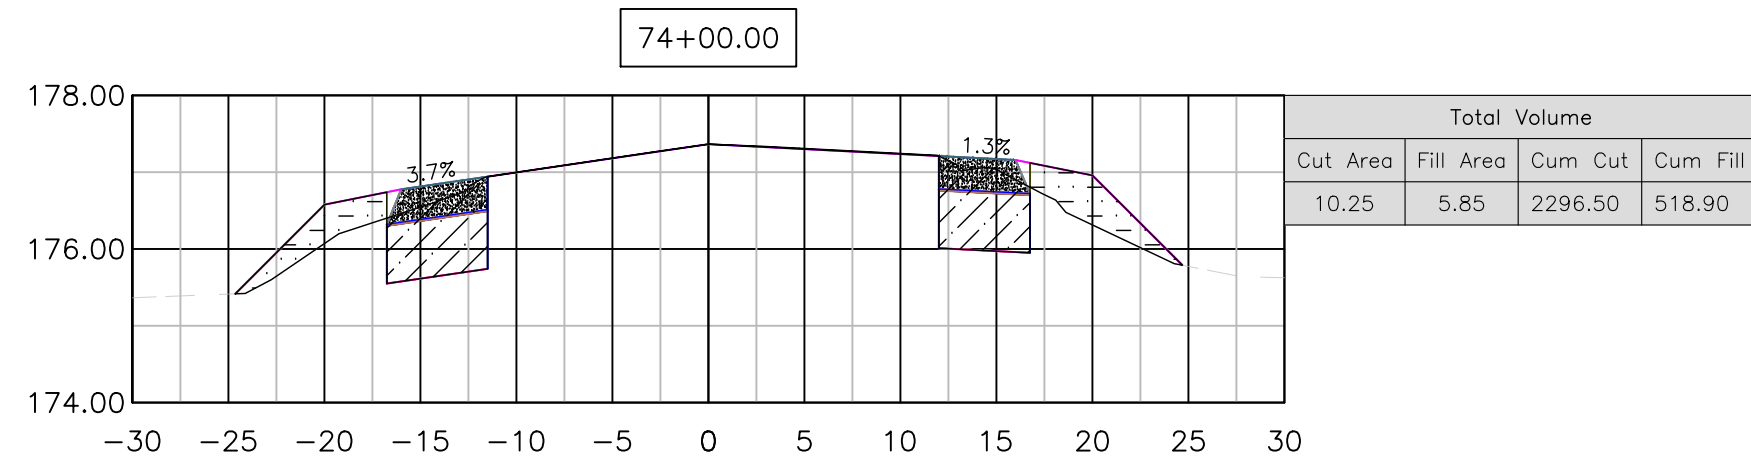


DATE	DESIGNED: J. WAGNER	DRAWN: J. WAGNER	CHECKED: S. ARTAL
05/20/2022			
05/20/2022			
05/20/2022			

THESE CROSS SECTIONS ARE FOR THE CONTRACTOR'S INFORMATION ONLY. THEY ARE NOT TO BE CONSIDERED TO BE PART OF THE CONTRACT DOCUMENTS AND SHALL HAVE NO BEARING WHATSOEVER ON THE INTERPRETATION OF THE STANDARD SPECIFICATIONS, THE STANDARD PLANS, THE SPECIAL PROVISIONS, NOR SHALL THEY HAVE ANY BEARING WHATSOEVER ON THE INTERPRETATION OF THE OTHER PUBLICATIONS REFERENCED THEREIN.

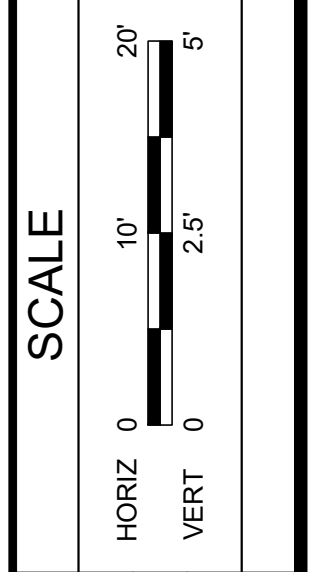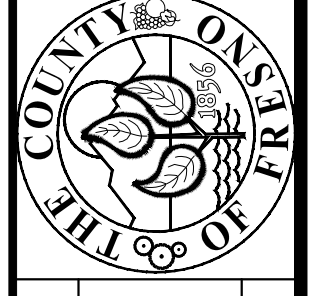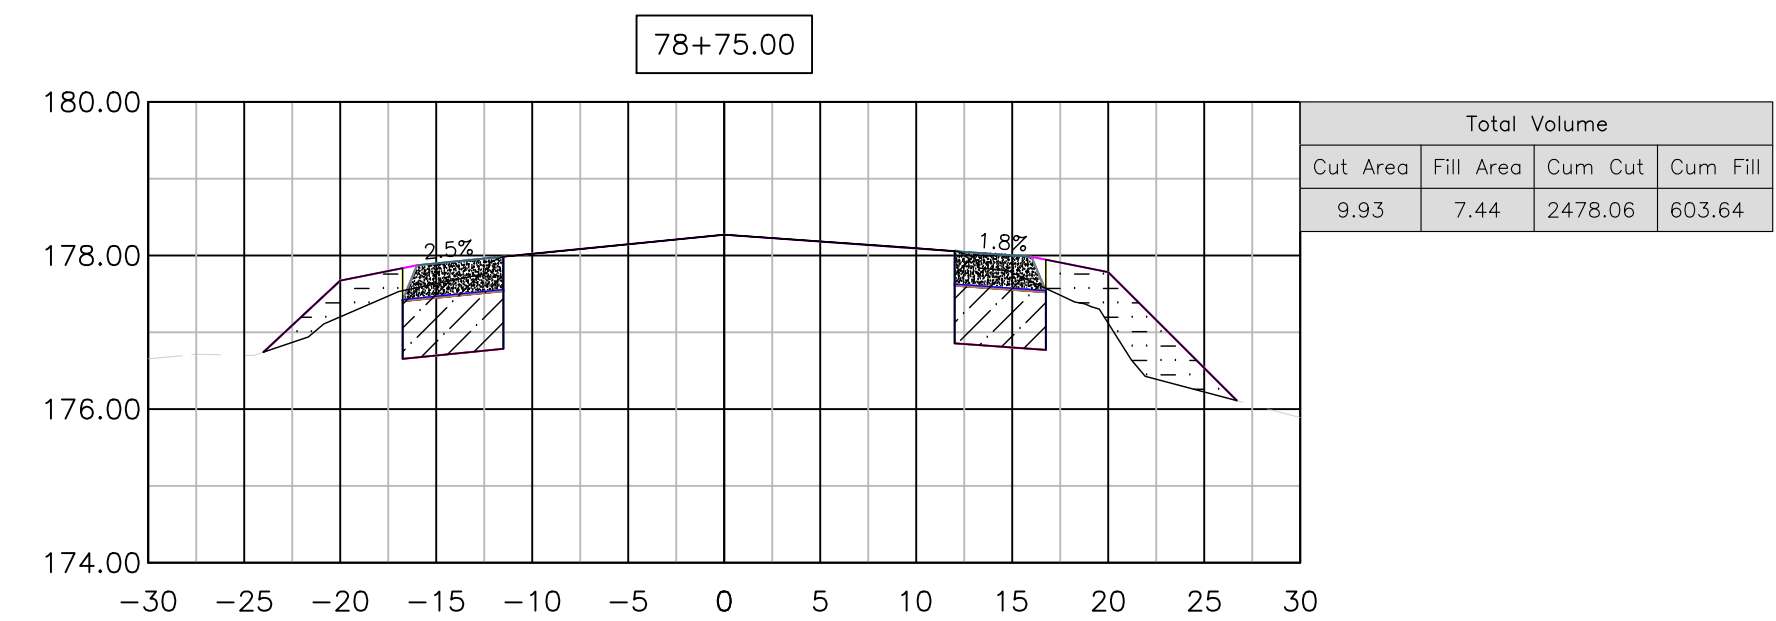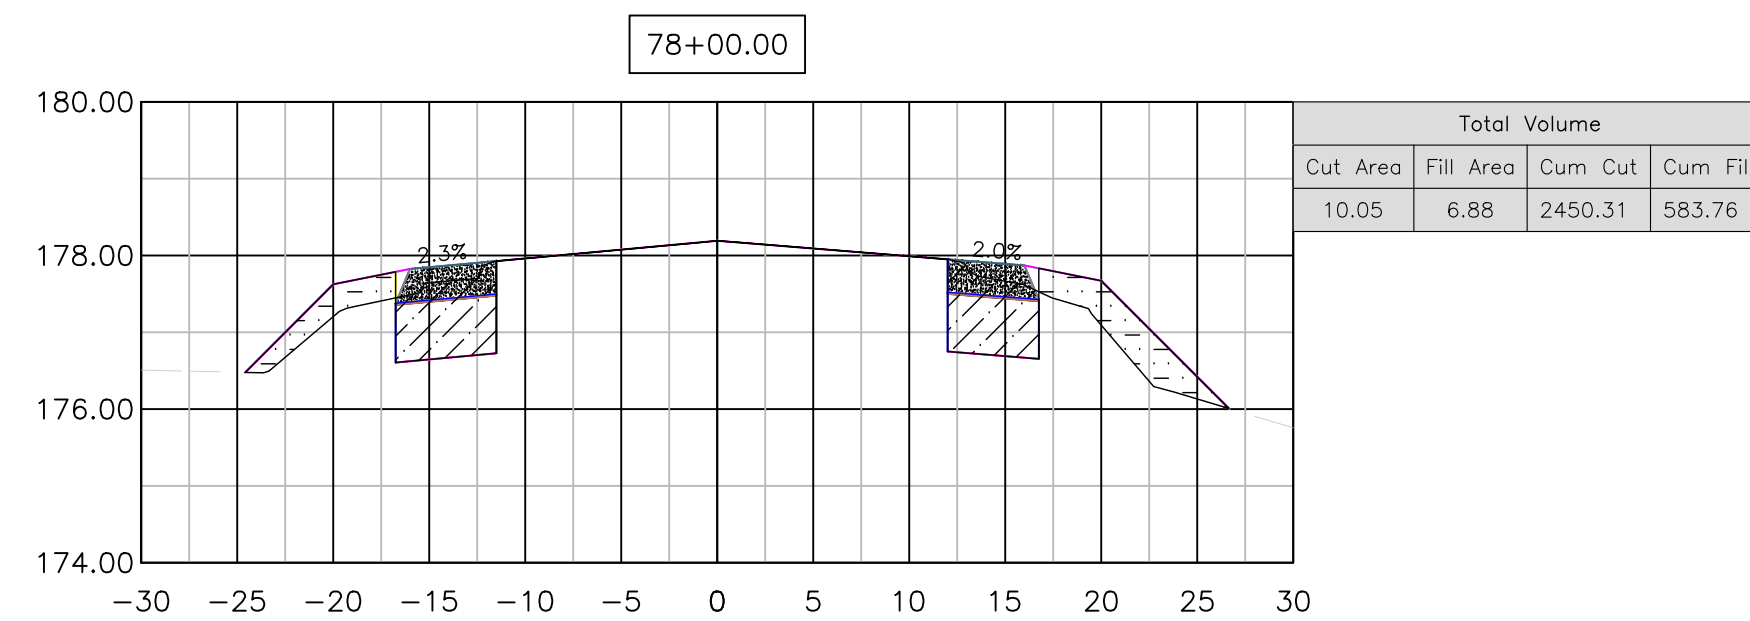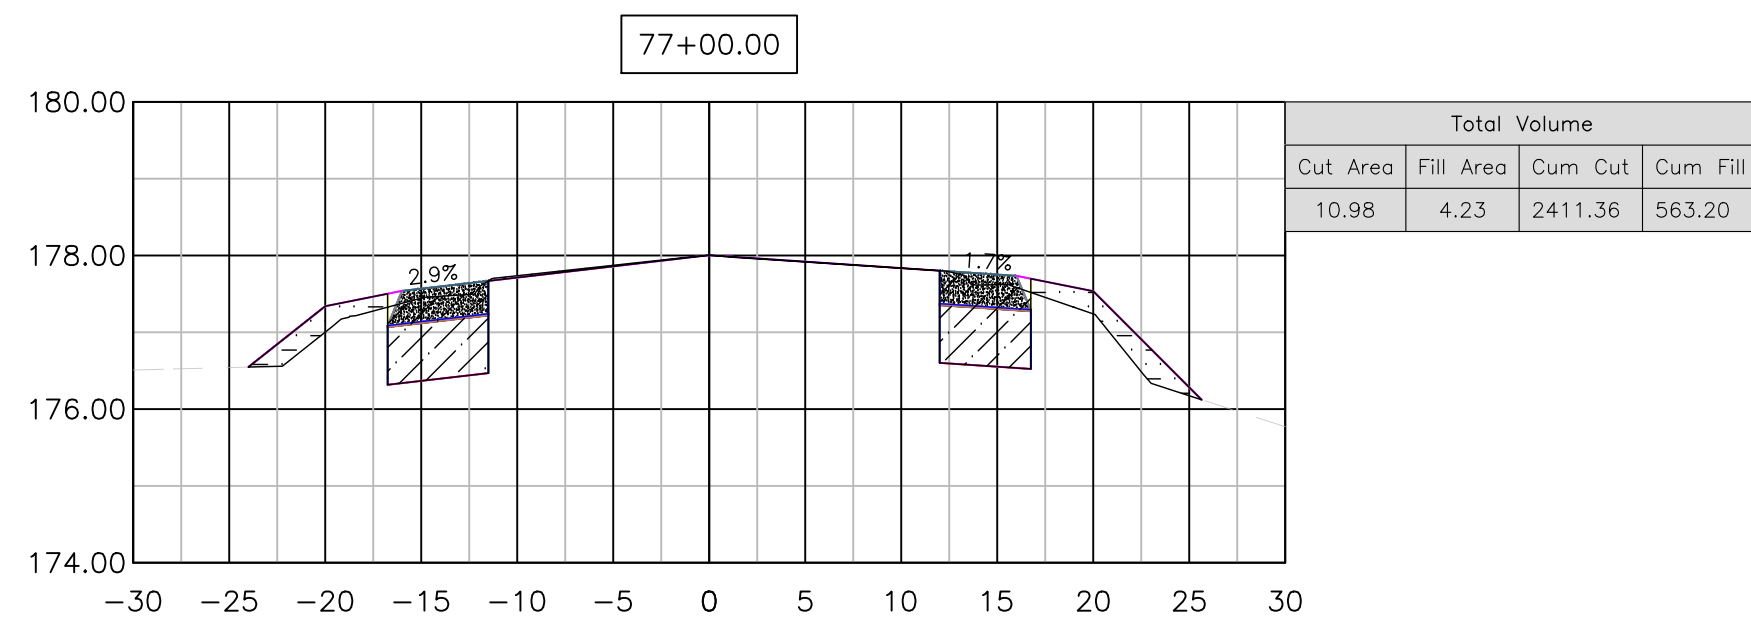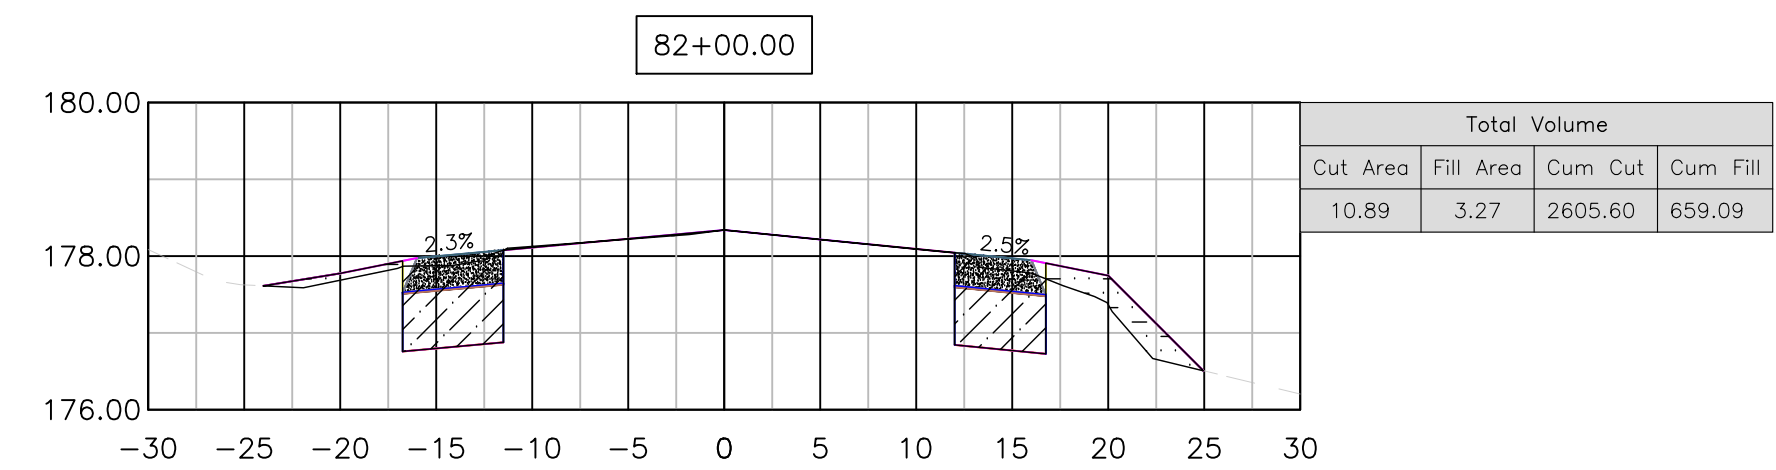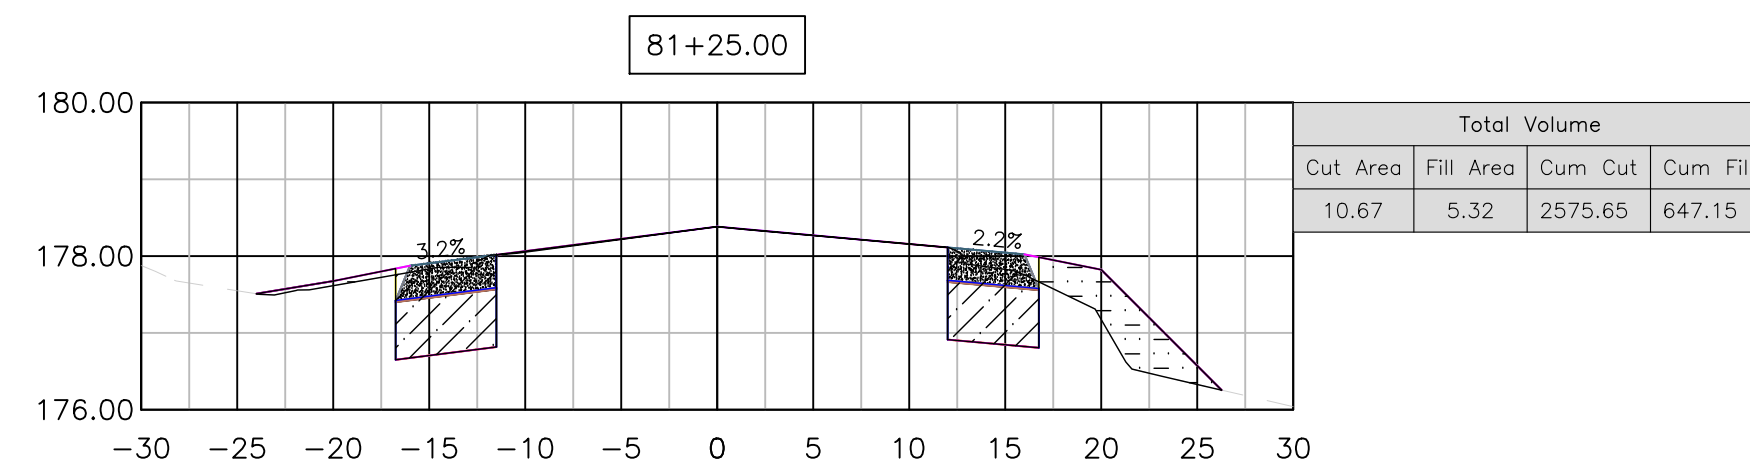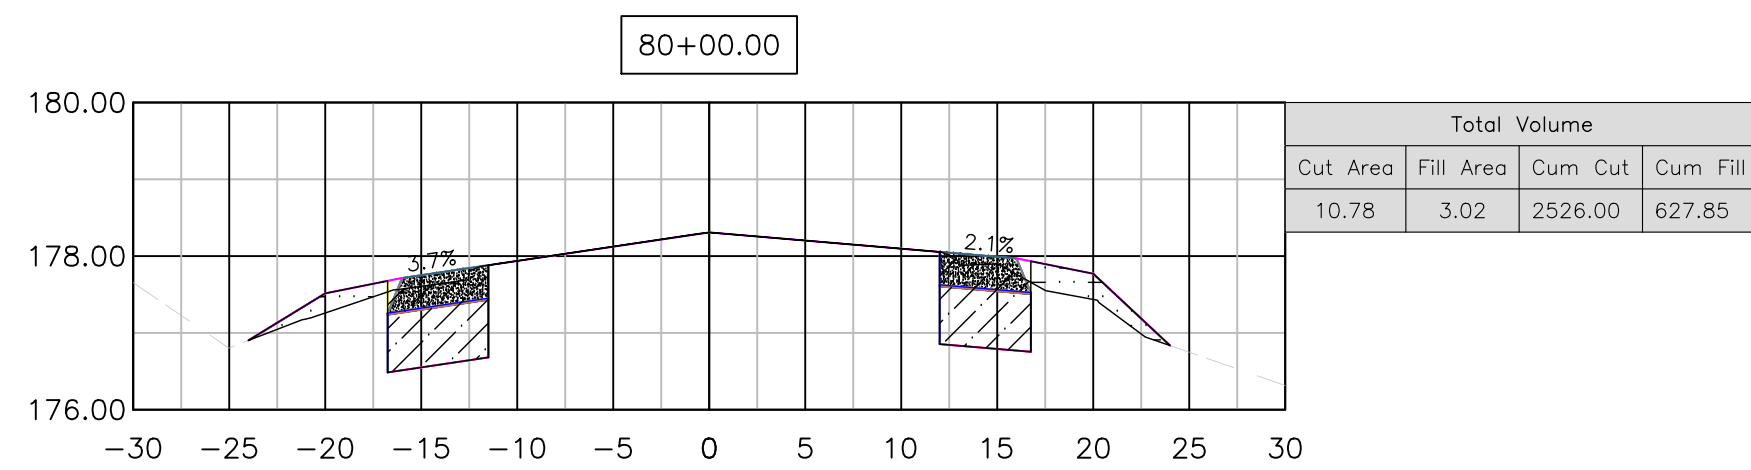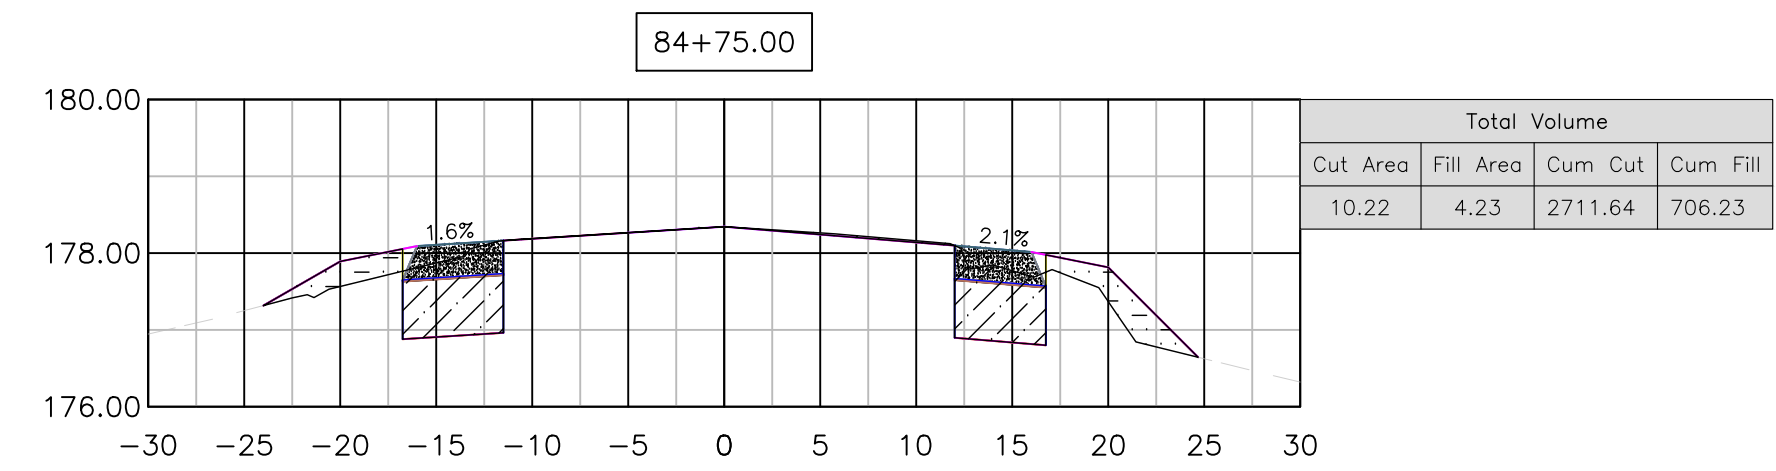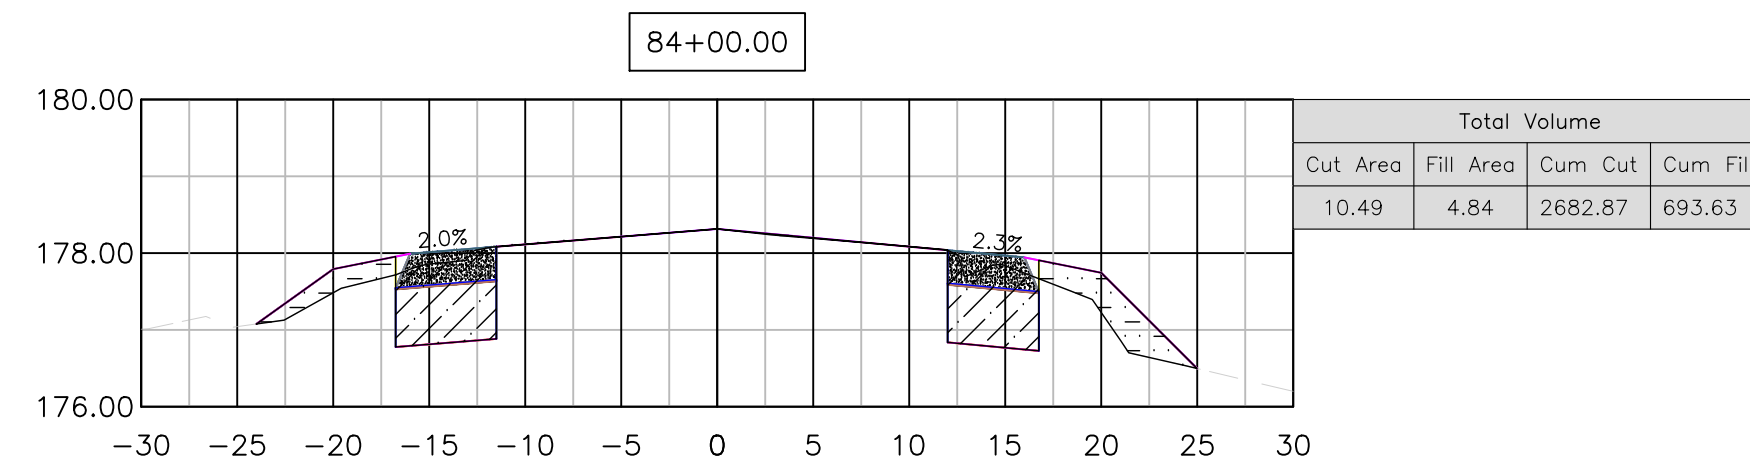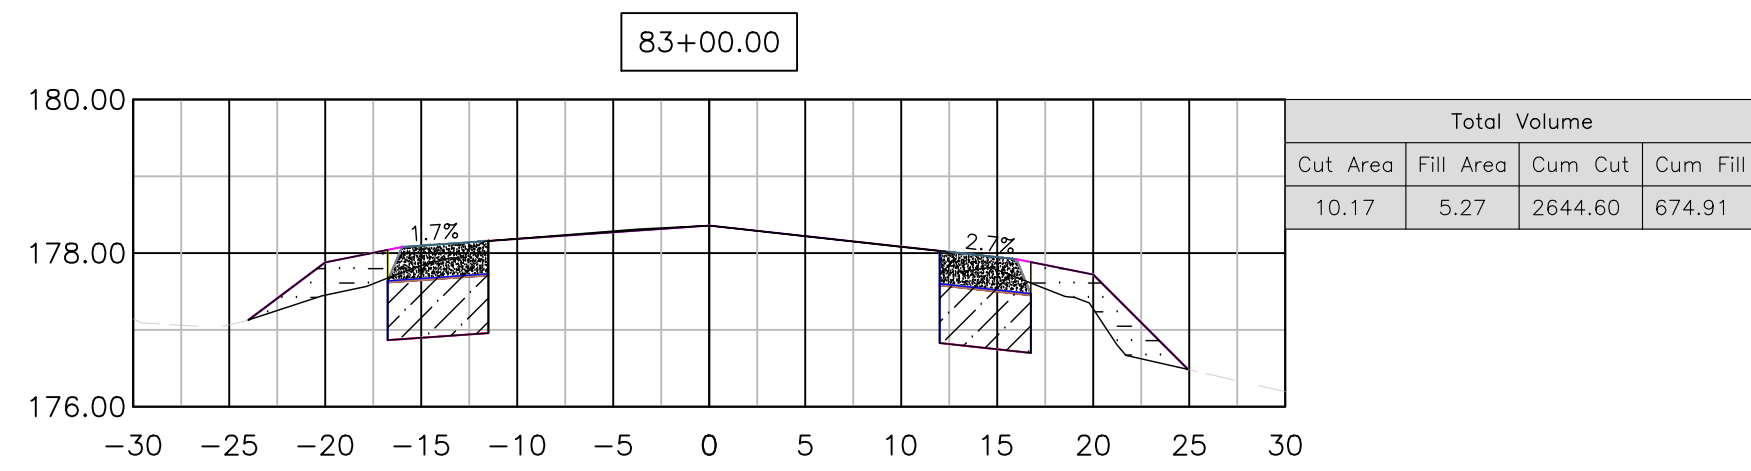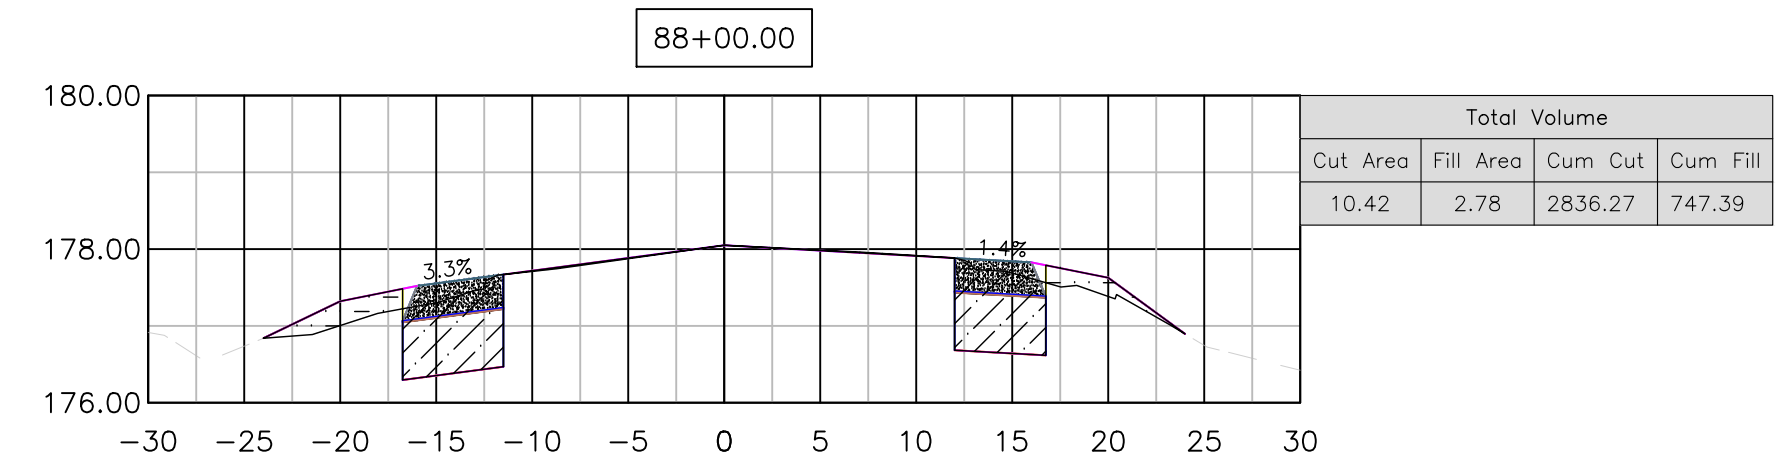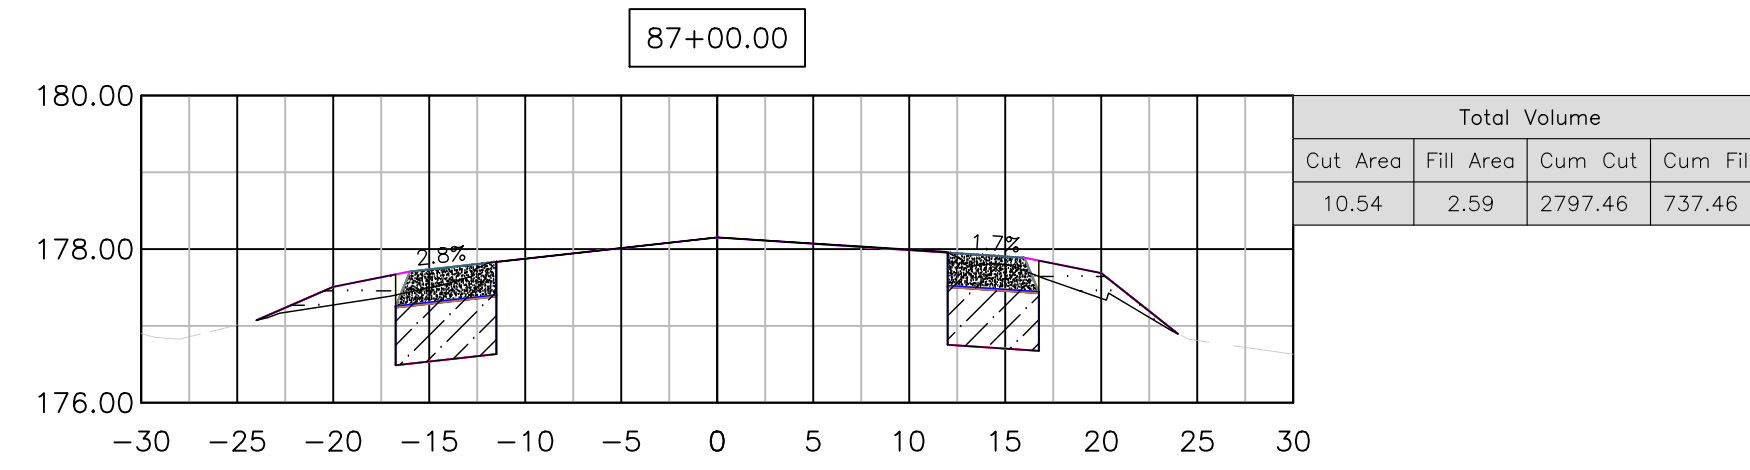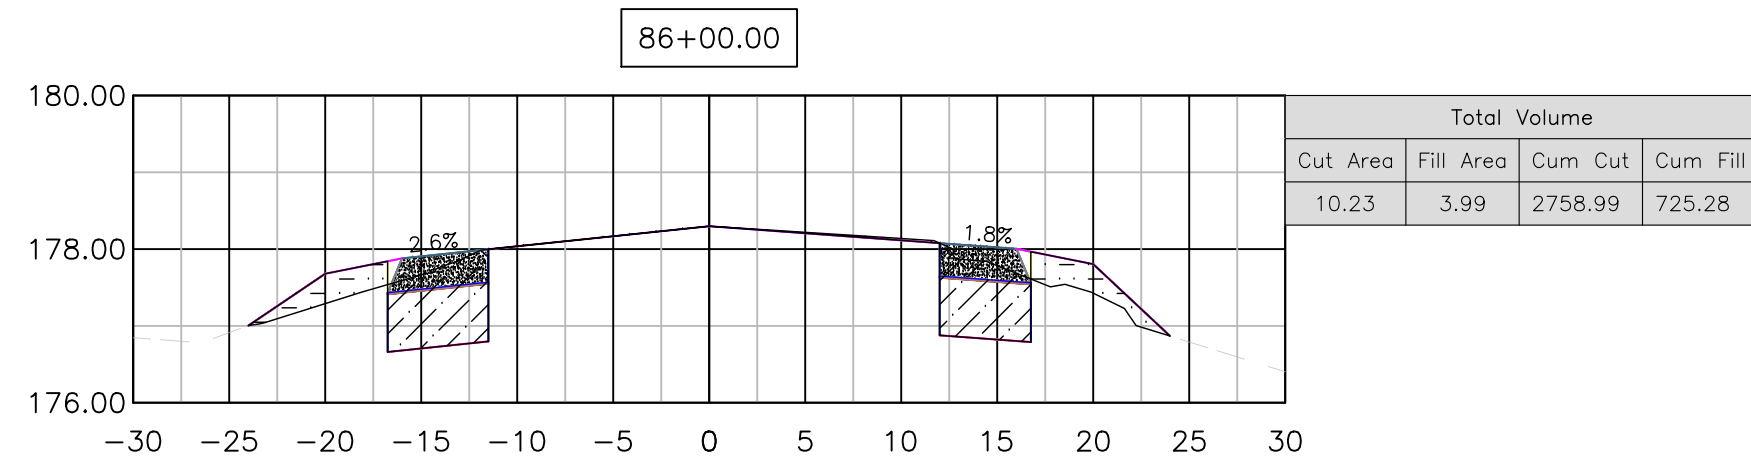

DATE	DESIGNED: J. WAGNER
05/20/2022	
DATE	DRAWN: J. WAGNER
05/20/2022	
DATE	CHECKED: S. ARTAL
05/20/2022	

THESE CROSS SECTIONS ARE FOR THE CONTRACTOR'S INFORMATION ONLY. THEY ARE NOT TO BE CONSIDERED TO BE PART OF THE CONTRACT DOCUMENTS AND SHALL HAVE NO BEARING WHATSOEVER ON THE INTERPRETATION OF THE STANDARD SPECIFICATIONS, THE STANDARD PLANS, THE SPECIAL PROVISIONS, NOR SHALL THEY HAVE ANY BEARING WHATSOEVER ON THE INTERPRETATION OF THE OTHER PUBLICATIONS REFERENCED THEREIN.

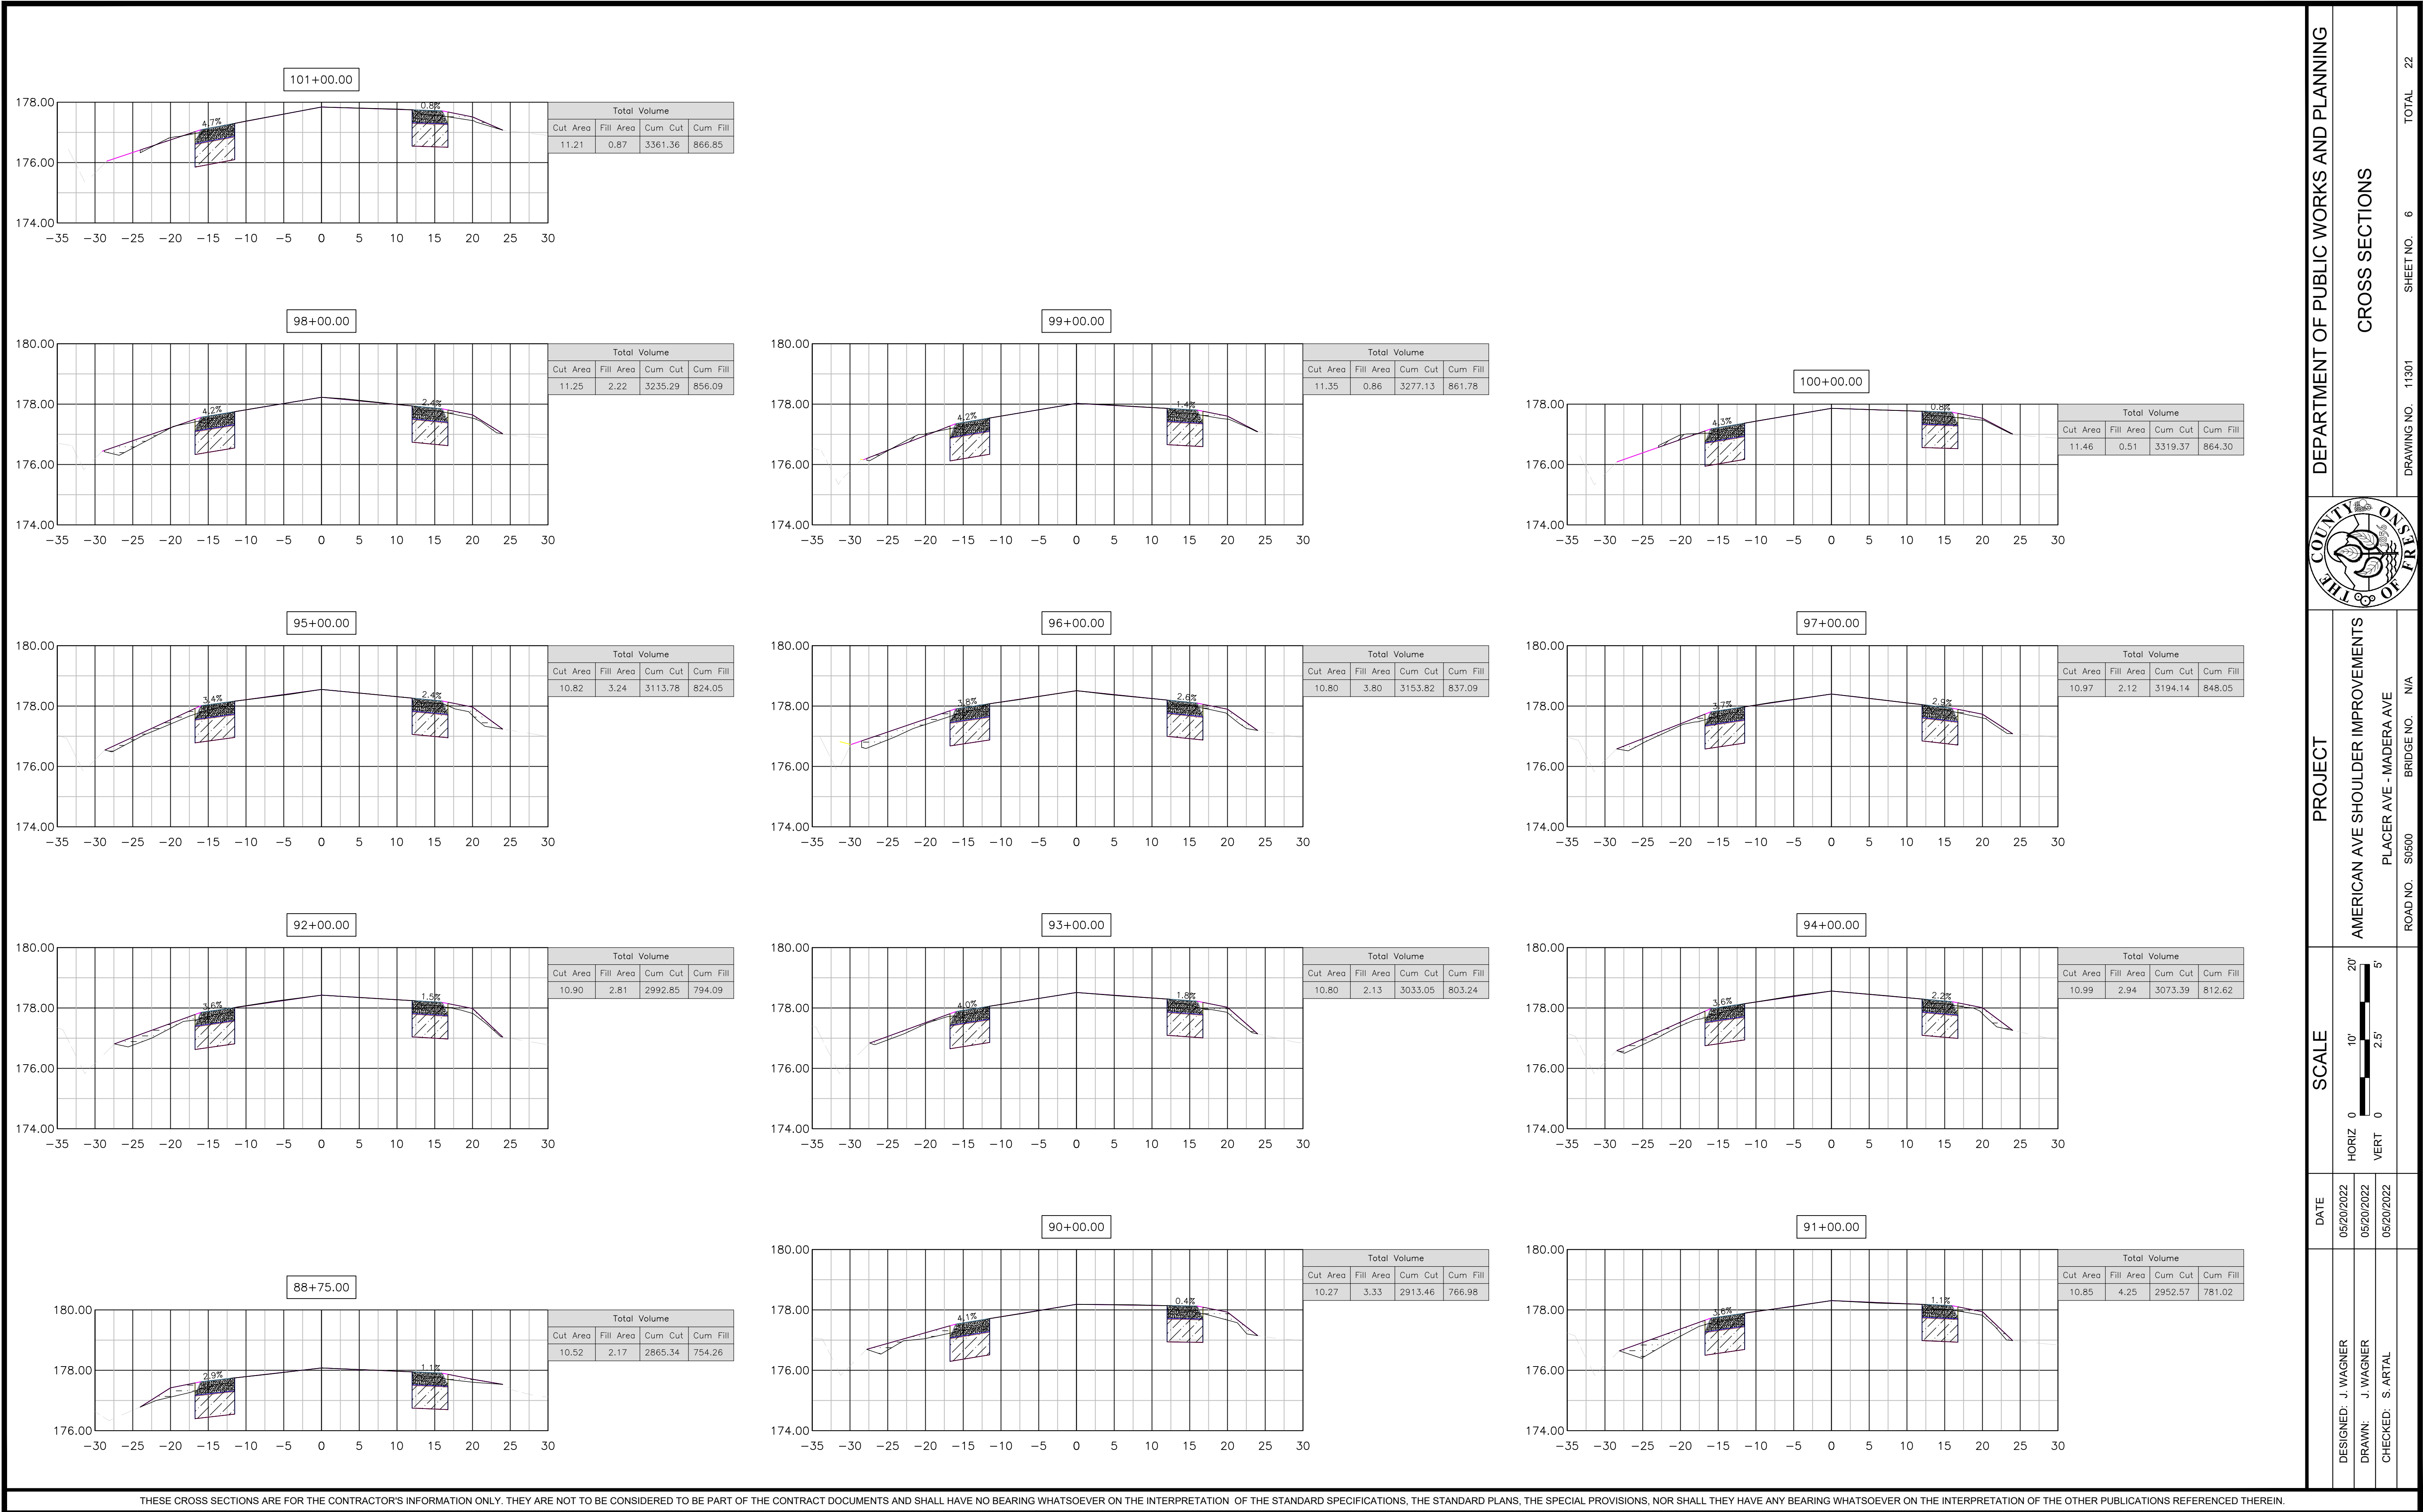

Total Volume			
Cut Area	Fill Area	Cum Cut	Cum Fill
11.21	0.87	3361.36	866.85

Total Volume			
Cut Area	Fill Area	Cum Cut	Cum Fill
11.25	2.22	3235.29	856.09

Total Volume			
Cut Area	Fill Area	Cum Cut	Cum Fill
11.35	0.86	3277.13	861.78

Total Volume			
Cut Area	Fill Area	Cum Cut	Cum Fill
11.46	0.51	3319.37	864.30

Total Volume			
Cut Area	Fill Area	Cum Cut	Cum Fill
10.82	3.24	3113.78	824.05

Total Volume			
Cut Area	Fill Area	Cum Cut	Cum Fill
10.80	3.80	3153.82	837.09

Total Volume			
Cut Area	Fill Area	Cum Cut	Cum Fill
10.97	2.12	3194.14	848.05

Total Volume			
Cut Area	Fill Area	Cum Cut	Cum Fill
10.90	2.81	2992.85	794.09

Total Volume			
Cut Area	Fill Area	Cum Cut	Cum Fill
10.80	2.13	3033.05	803.24

Total Volume			
Cut Area	Fill Area	Cum Cut	Cum Fill
10.99	2.94	3073.39	812.62

Total Volume			
Cut Area	Fill Area	Cum Cut	Cum Fill
10.52	2.17	2865.34	754.26

Total Volume			
Cut Area	Fill Area	Cum Cut	Cum Fill
10.27	3.33	2913.46	766.98

Total Volume			
Cut Area	Fill Area	Cum Cut	Cum Fill
10.85	4.25	2952.57	781.02

DEPARTMENT OF PUBLIC WORKS AND PLANNING

CROSS SECTIONS

PROJECT

AMERICAN AVE SHOULDER IMPROVEMENTS
PLACER AVE - MADERA AVE

ROAD NO. S0600 BRIDGE NO. N/A

SCALE

HORIZ 0 10' 20'
VERT 0 2.5' 5'













DESIGNED: J. WAGNER
DRAWN: J. WAGNER
CHECKED: S. ARTAL

DATE: 05/20/2022
05/20/2022
05/20/2022

DRAWING NO. 11301 SHEET NO. 6 TOTAL 22



THESE CROSS SECTIONS ARE FOR THE CONTRACTOR'S INFORMATION ONLY. THEY ARE NOT TO BE CONSIDERED TO BE PART OF THE CONTRACT DOCUMENTS AND SHALL HAVE NO BEARING WHATSOEVER ON THE INTERPRETATION OF THE STANDARD SPECIFICATIONS, THE STANDARD PLANS, THE SPECIAL PROVISIONS, NOR SHALL THEY HAVE ANY BEARING WHATSOEVER ON THE INTERPRETATION OF THE OTHER PUBLICATIONS REFERENCED THEREIN.

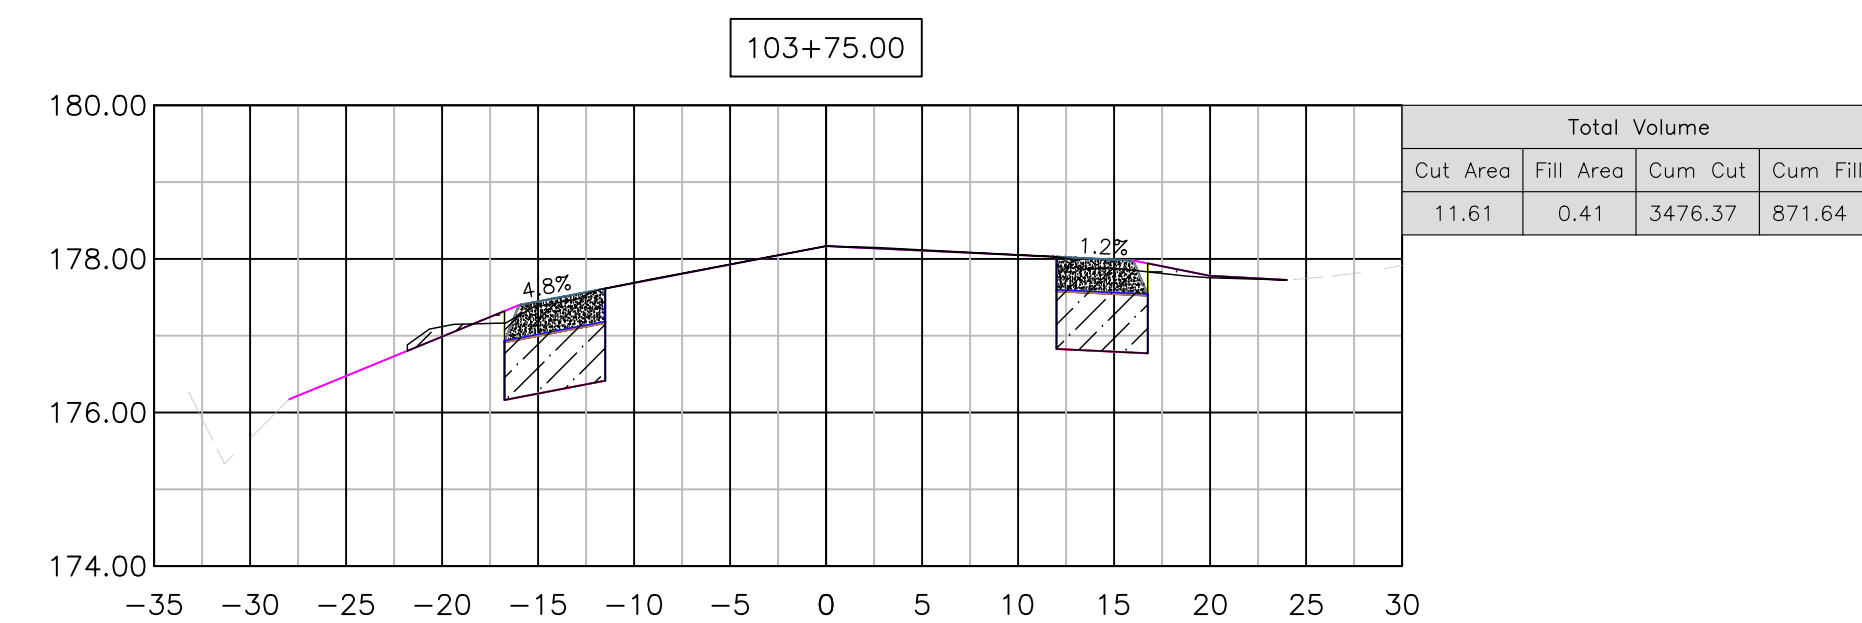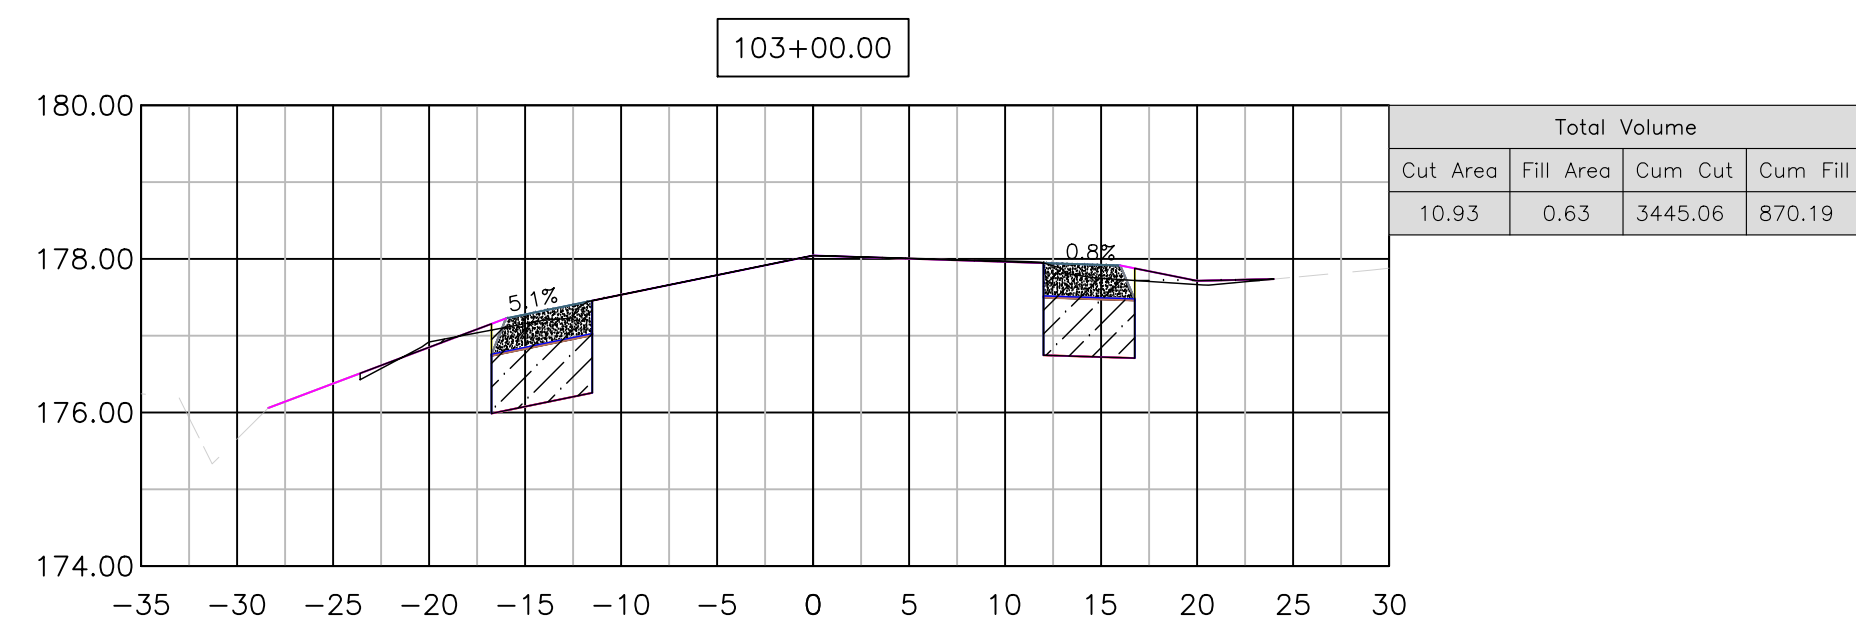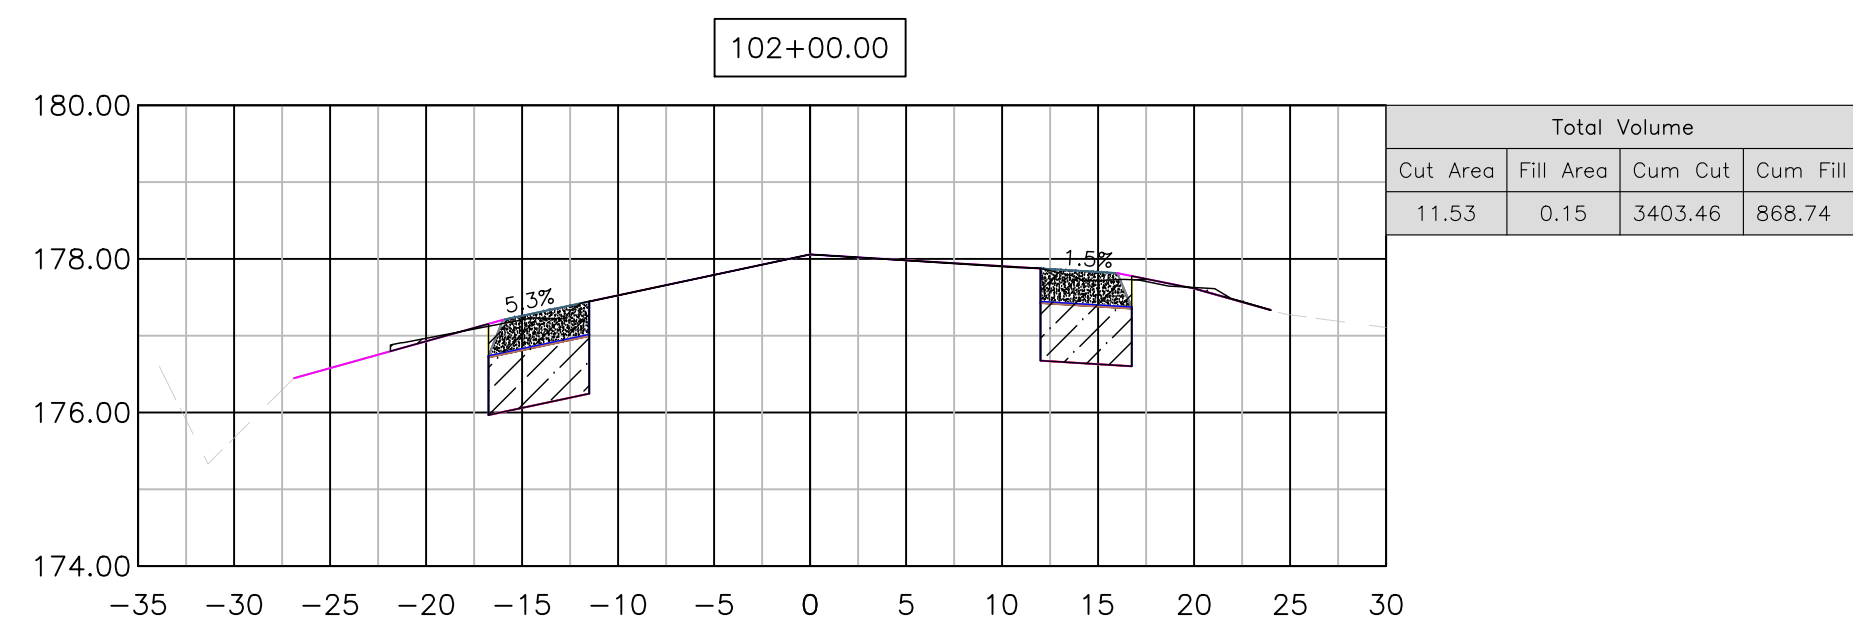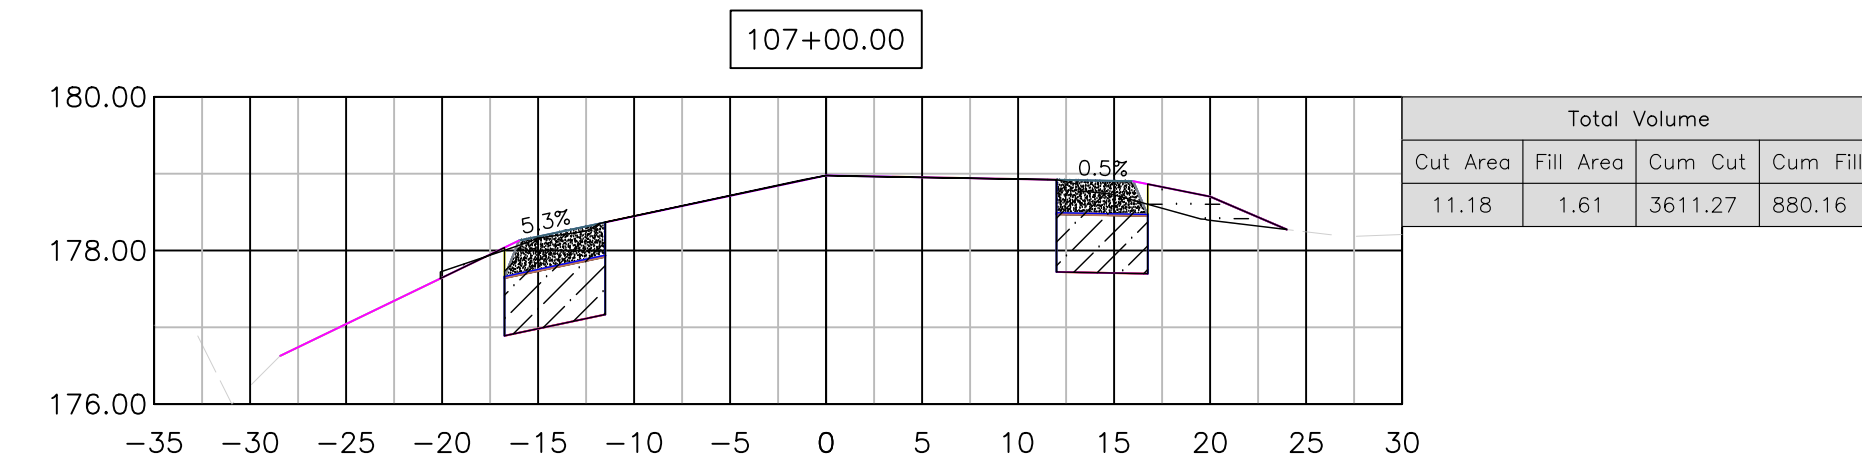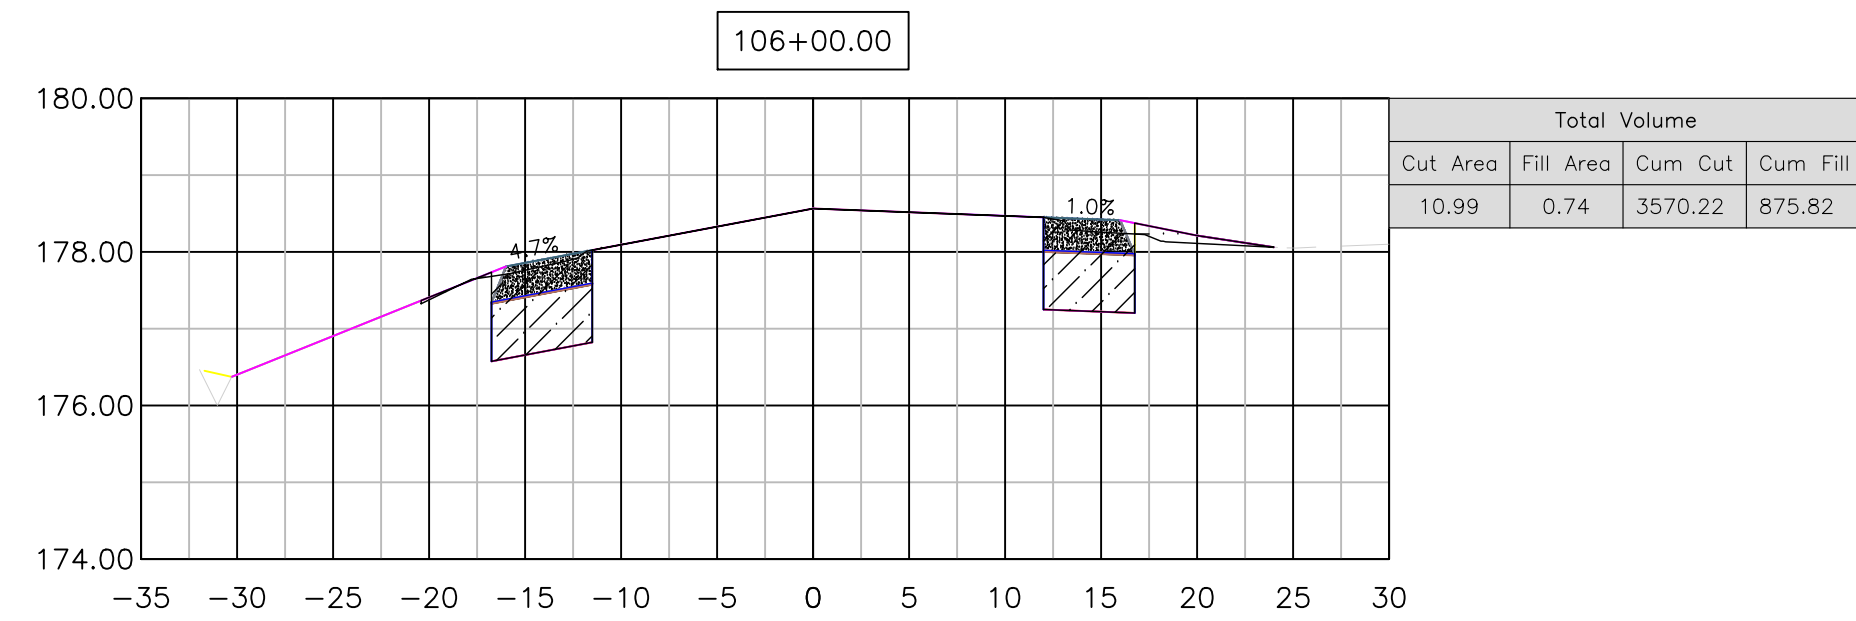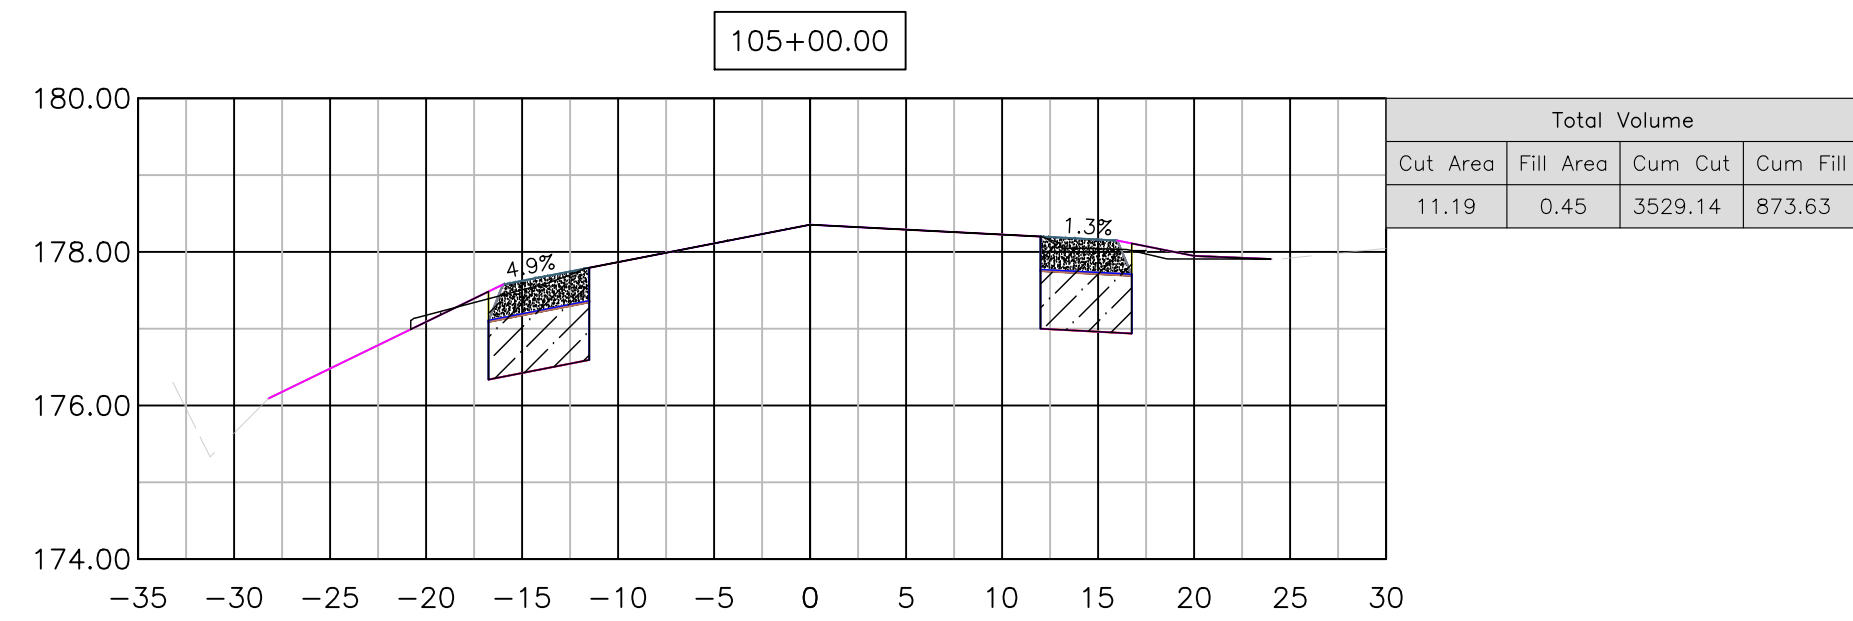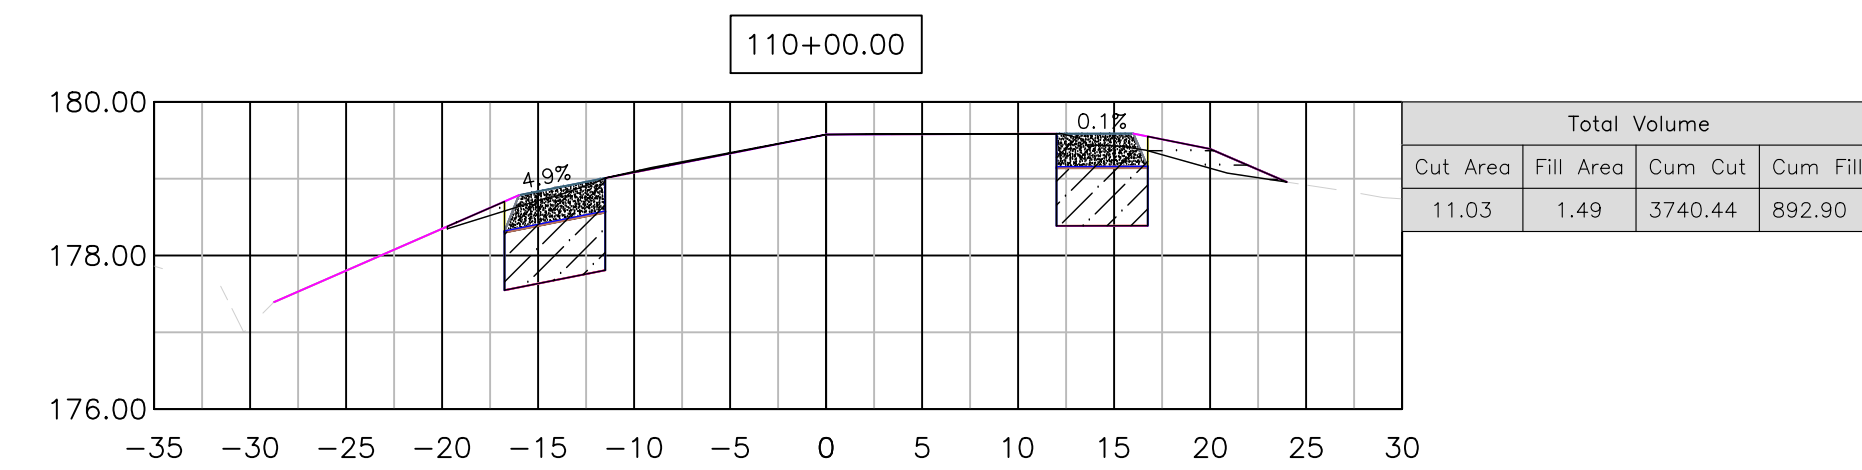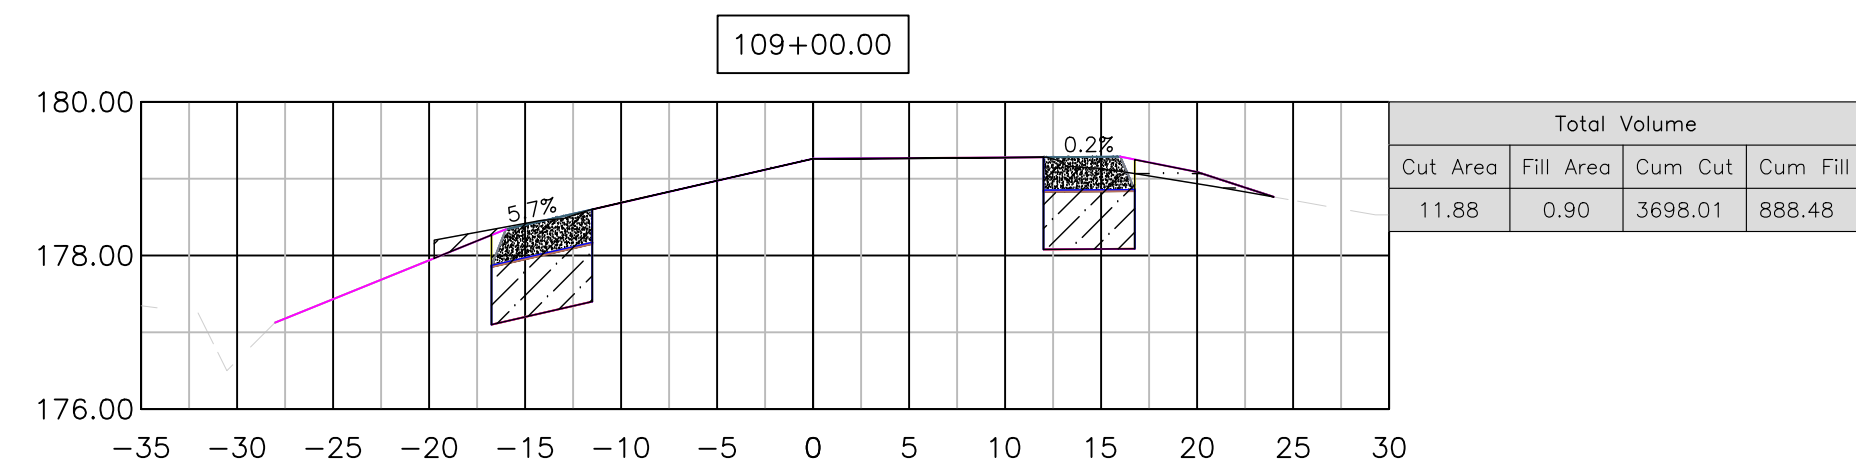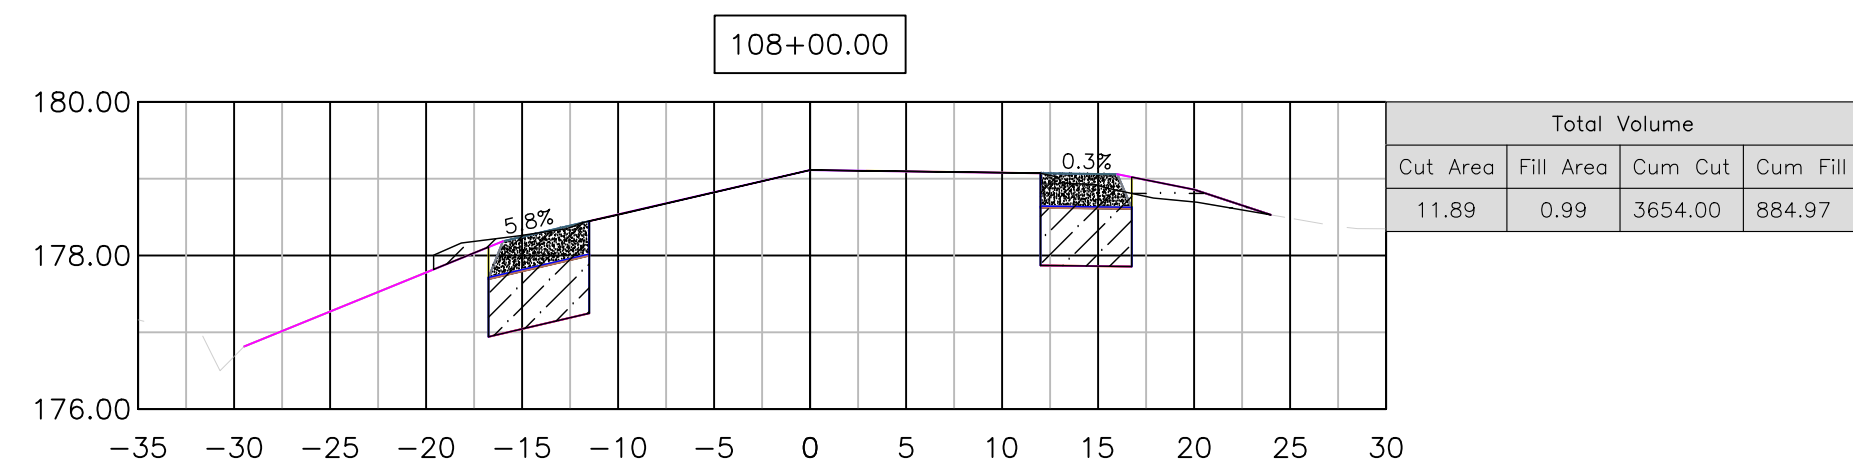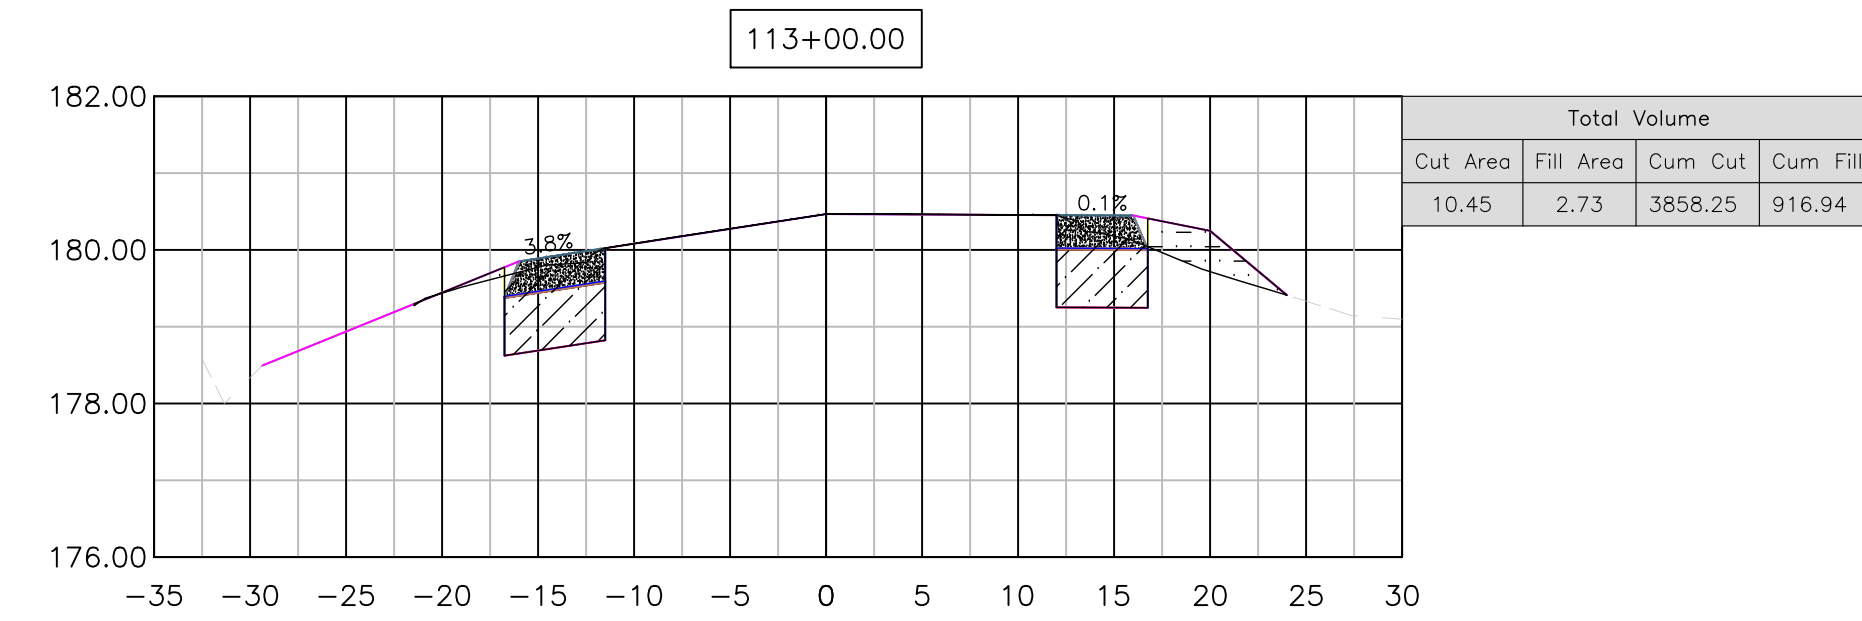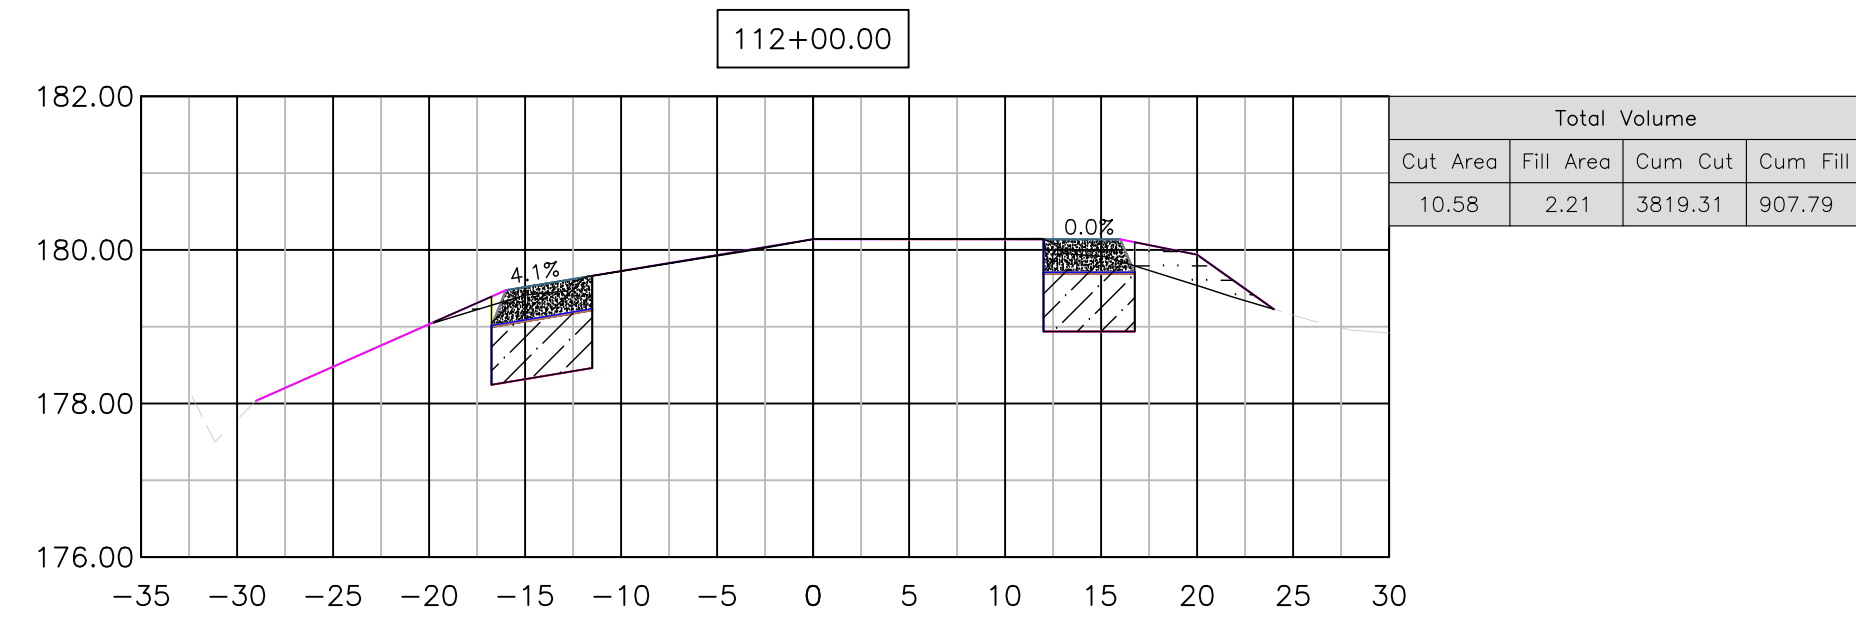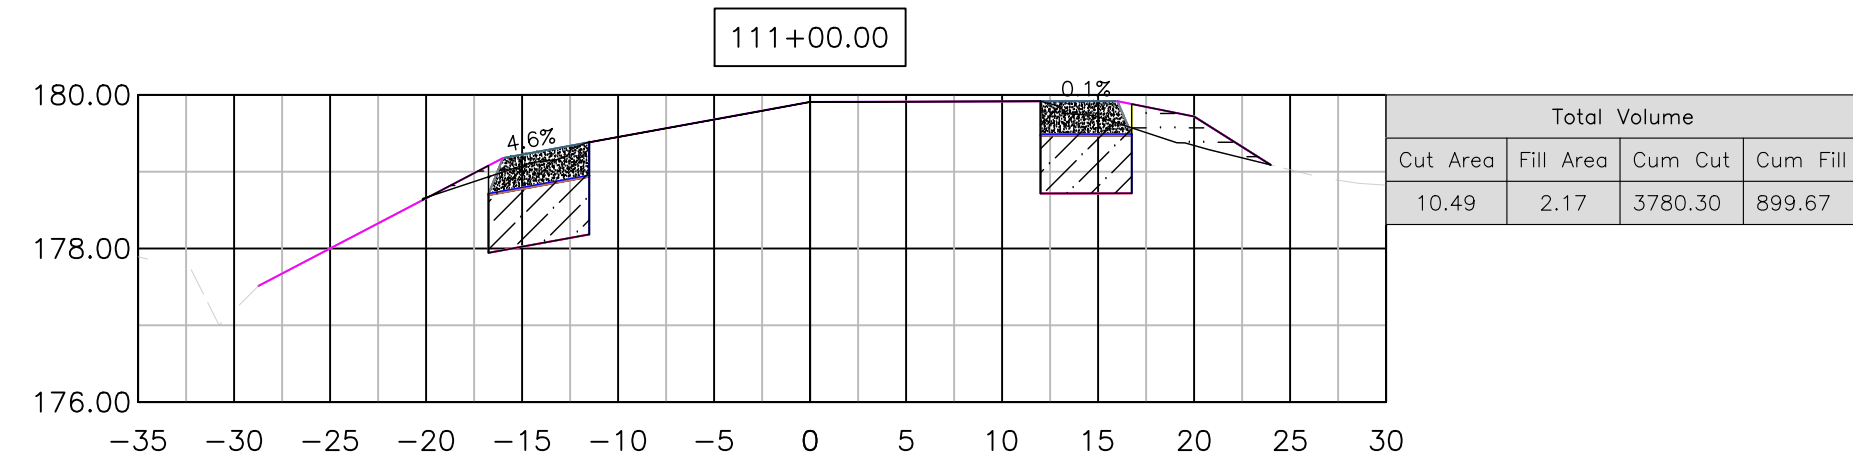

DEPARTMENT OF PUBLIC WORKS AND PLANNING

PROJECT: AMERICAN AVE SHOULDER IMPROVEMENTS
PLACER AVE - MADERA AVE

ROAD NO. S0600 BRIDGE NO. N/A

SCALE: HORIZ 1" = 20', VERT 1" = 5'
















DATE: 05/20/2022


DESIGNED: J. WAGNER
DRAWN: J. WAGNER
CHECKED: S. ARTAL

CROSS SECTIONS

DRAWING NO. 11301 SHEET NO. 7 TOTAL 22



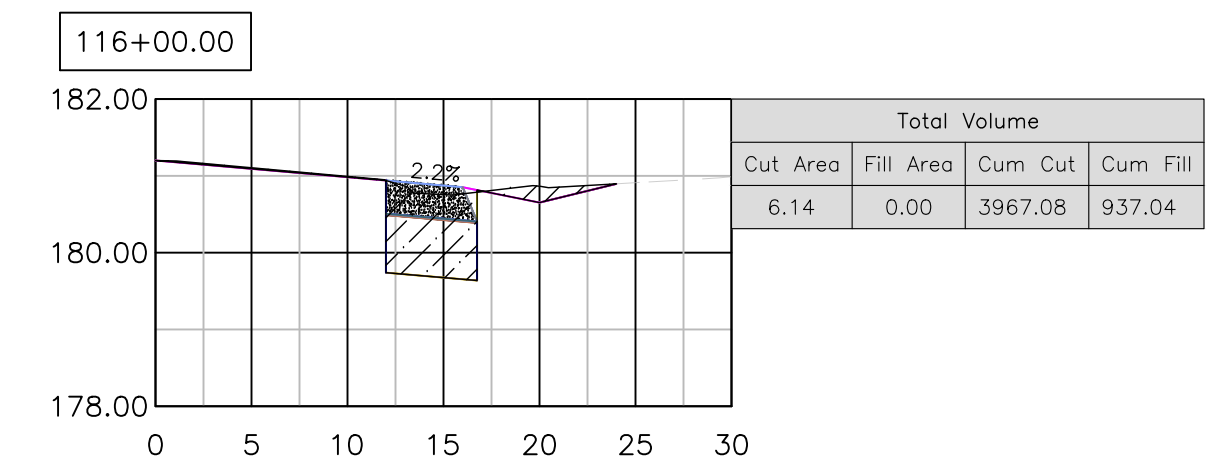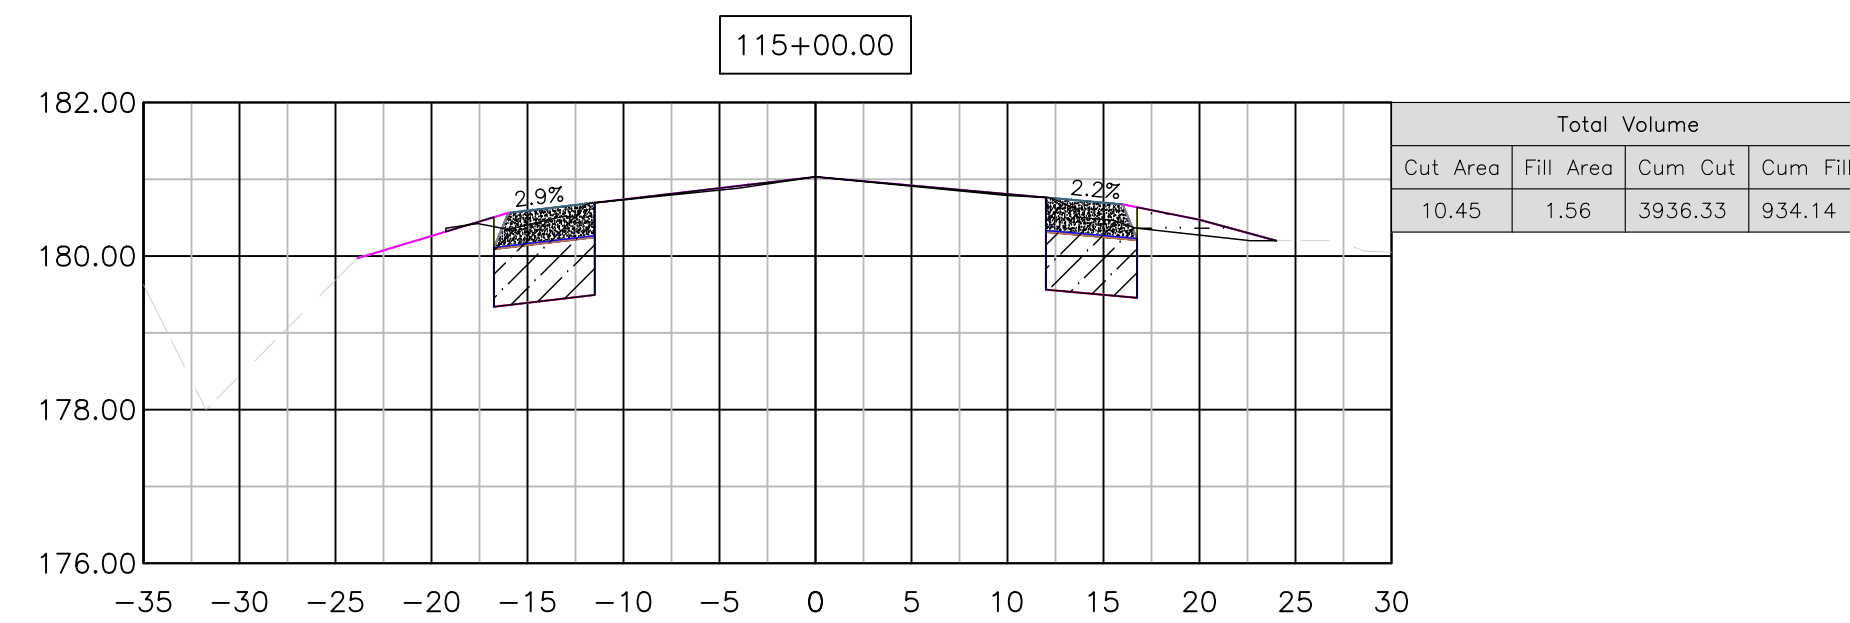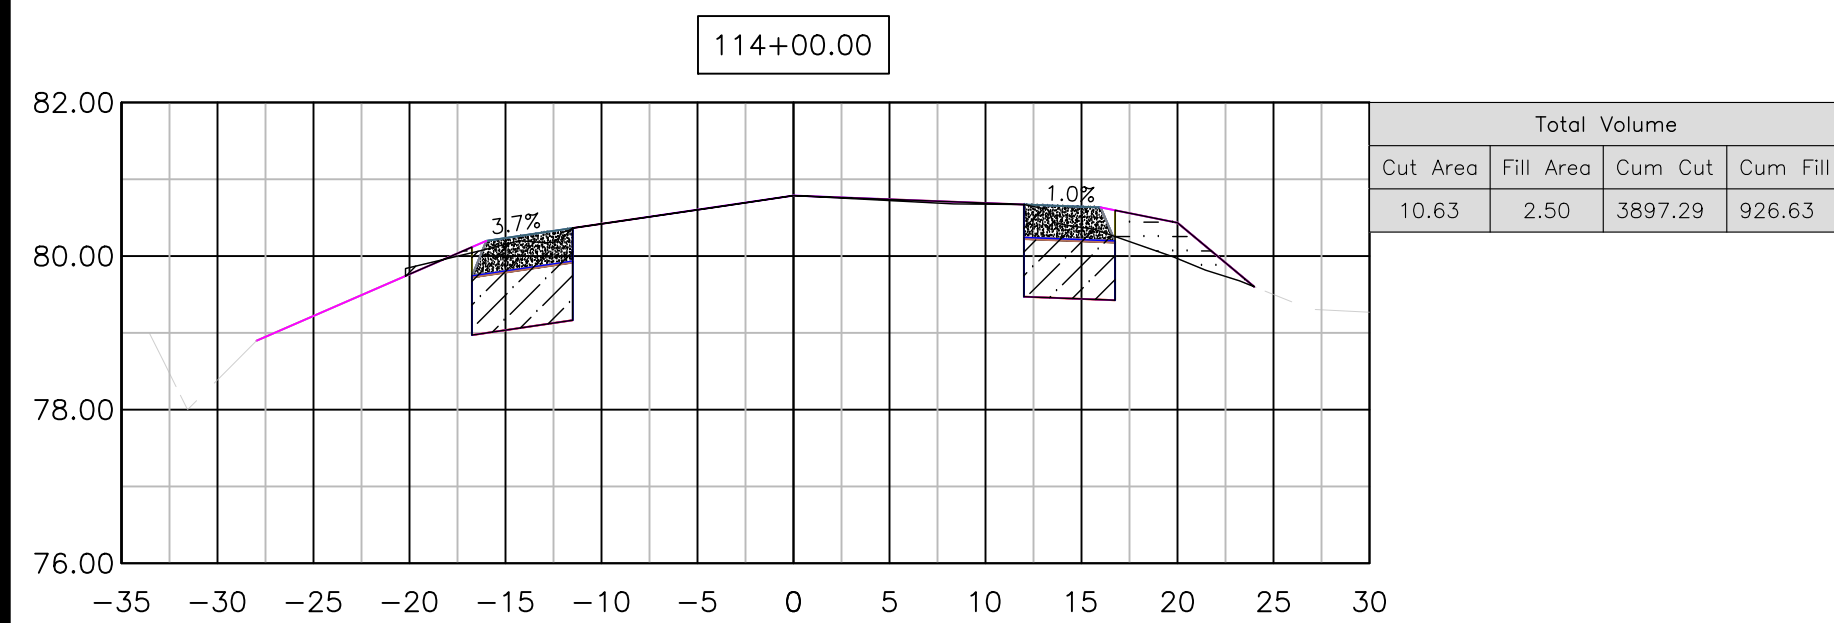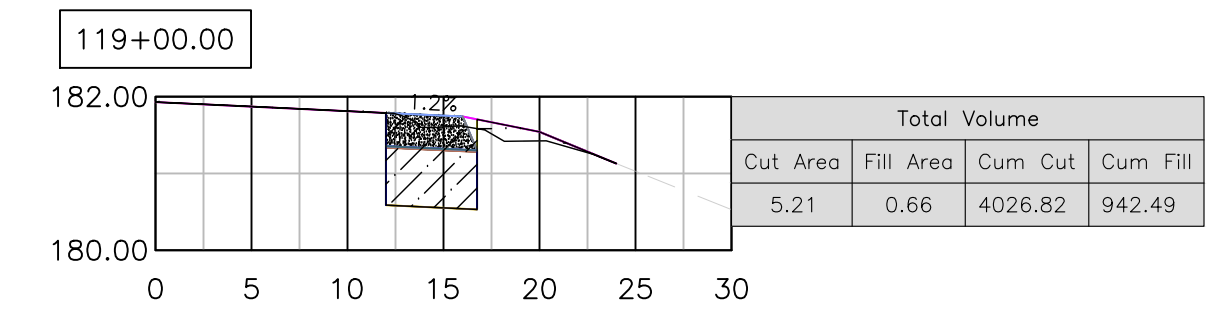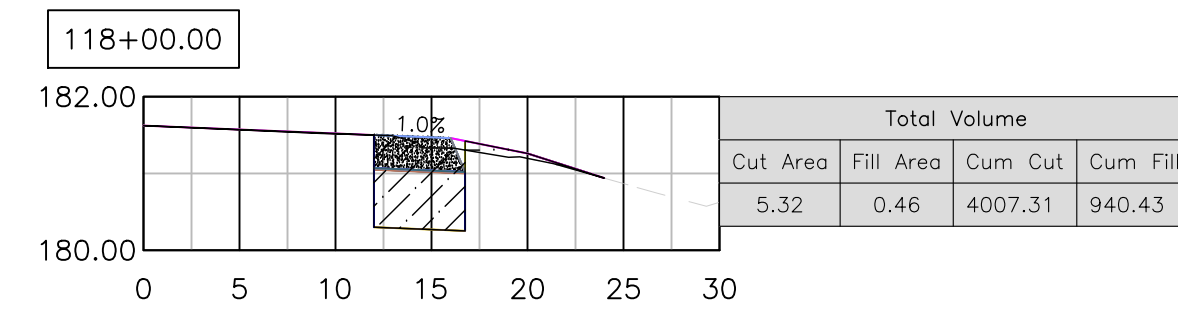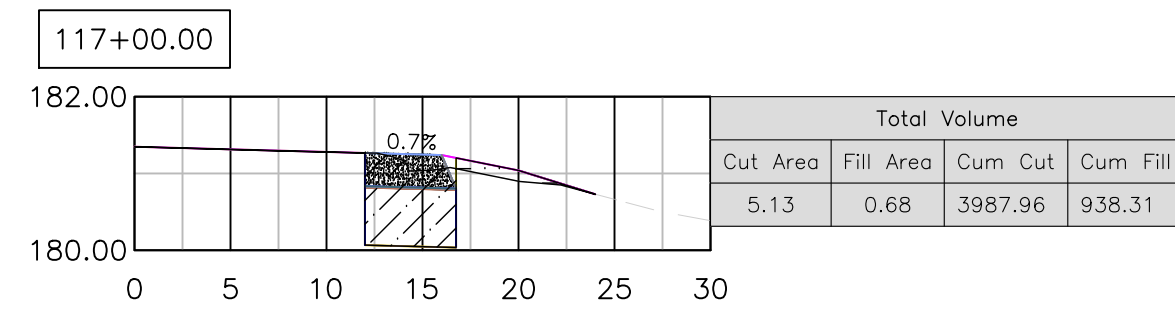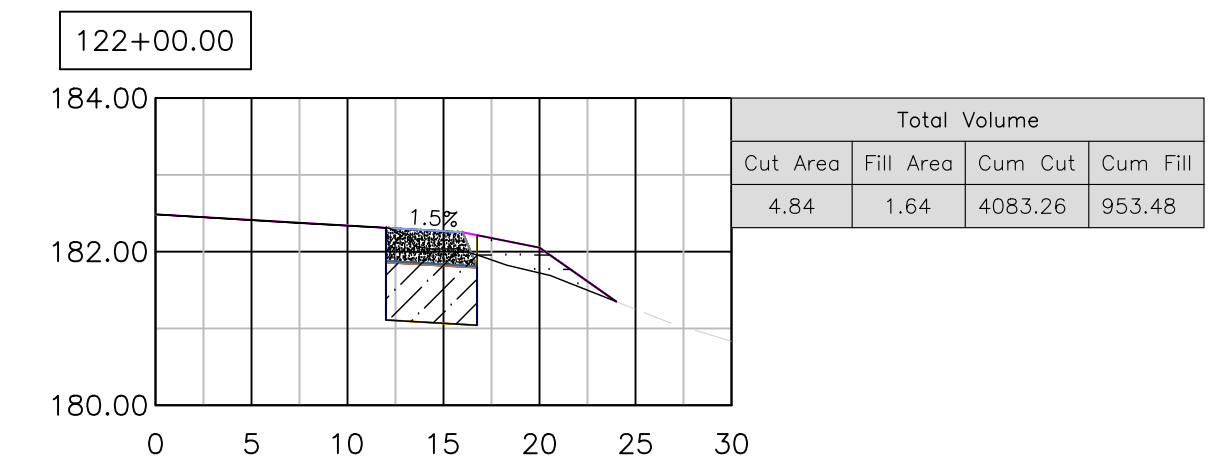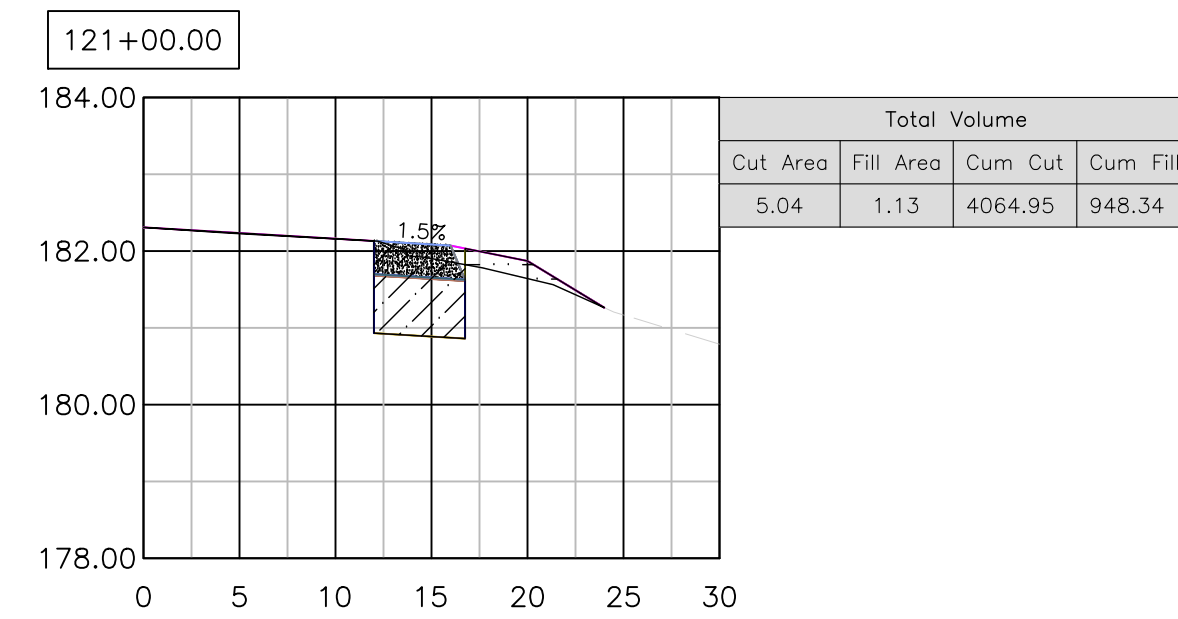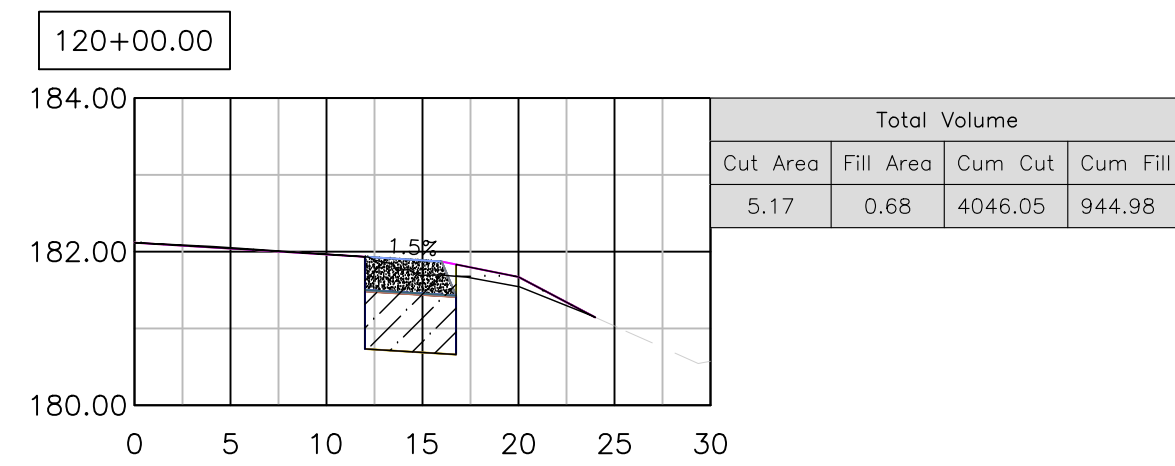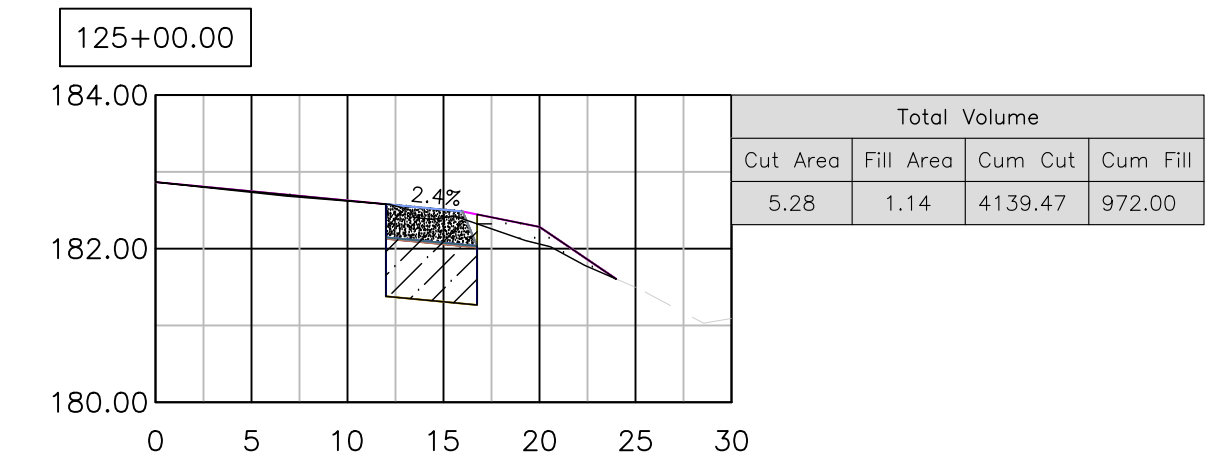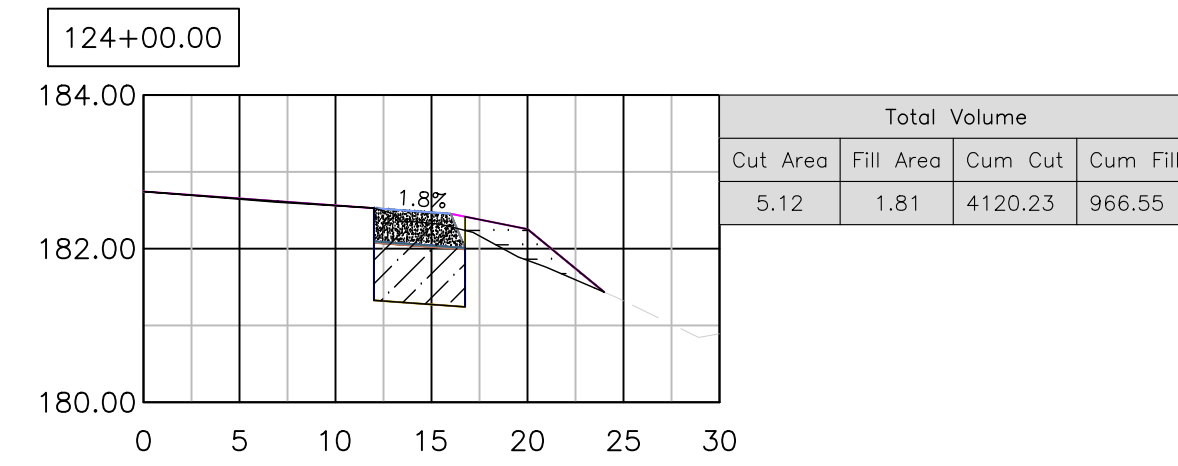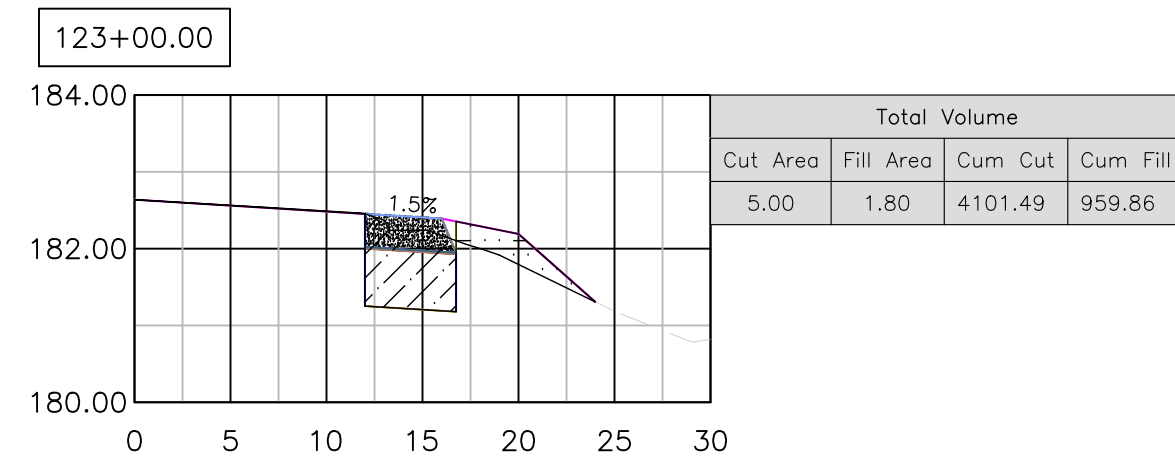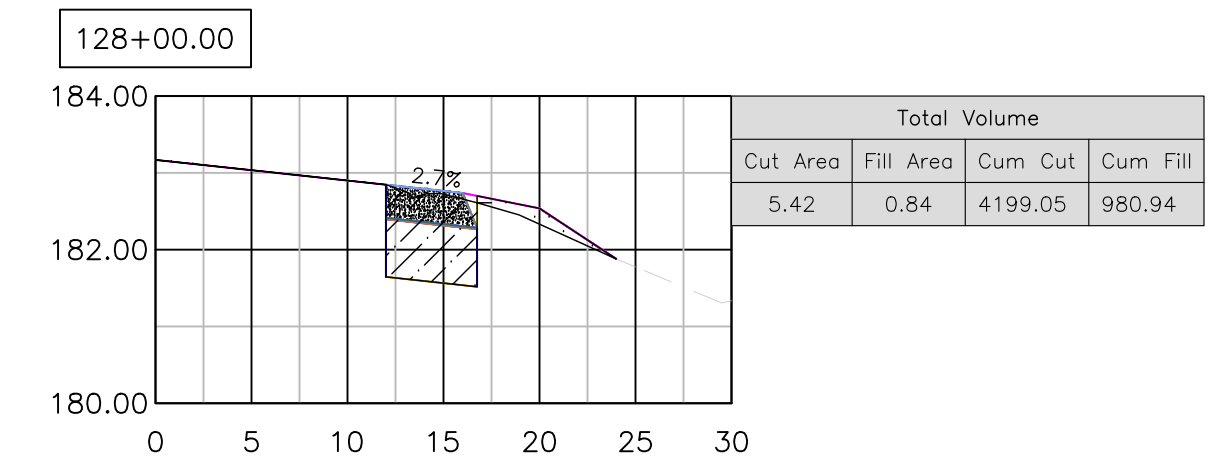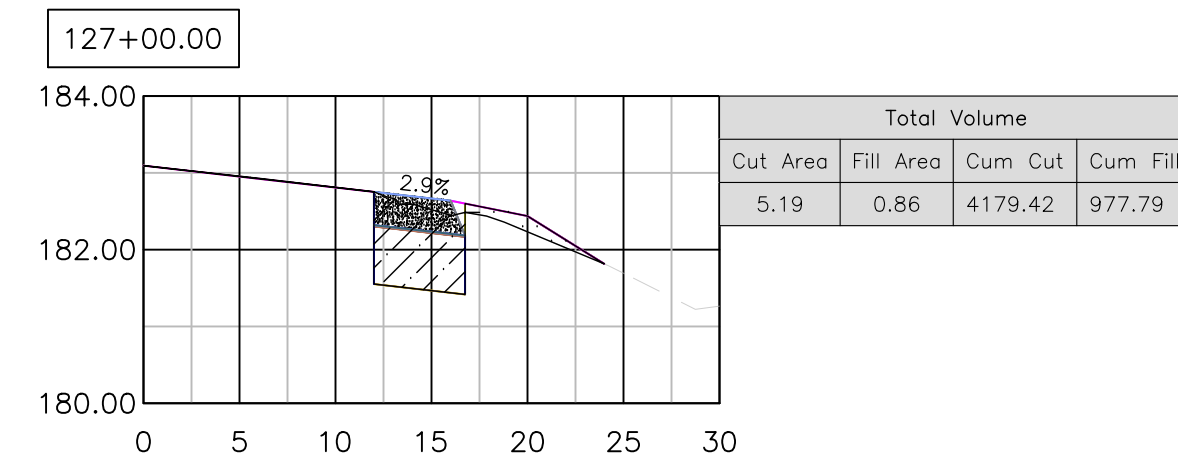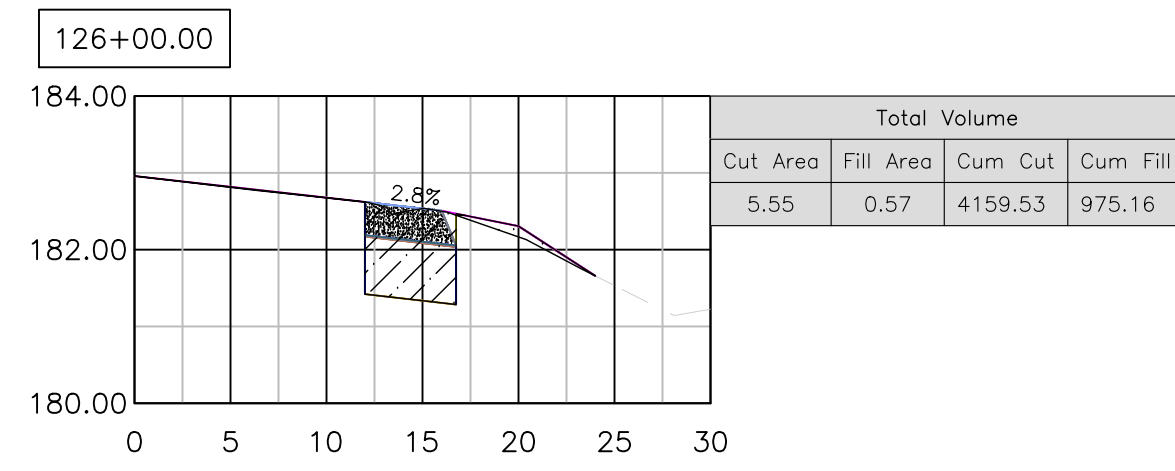


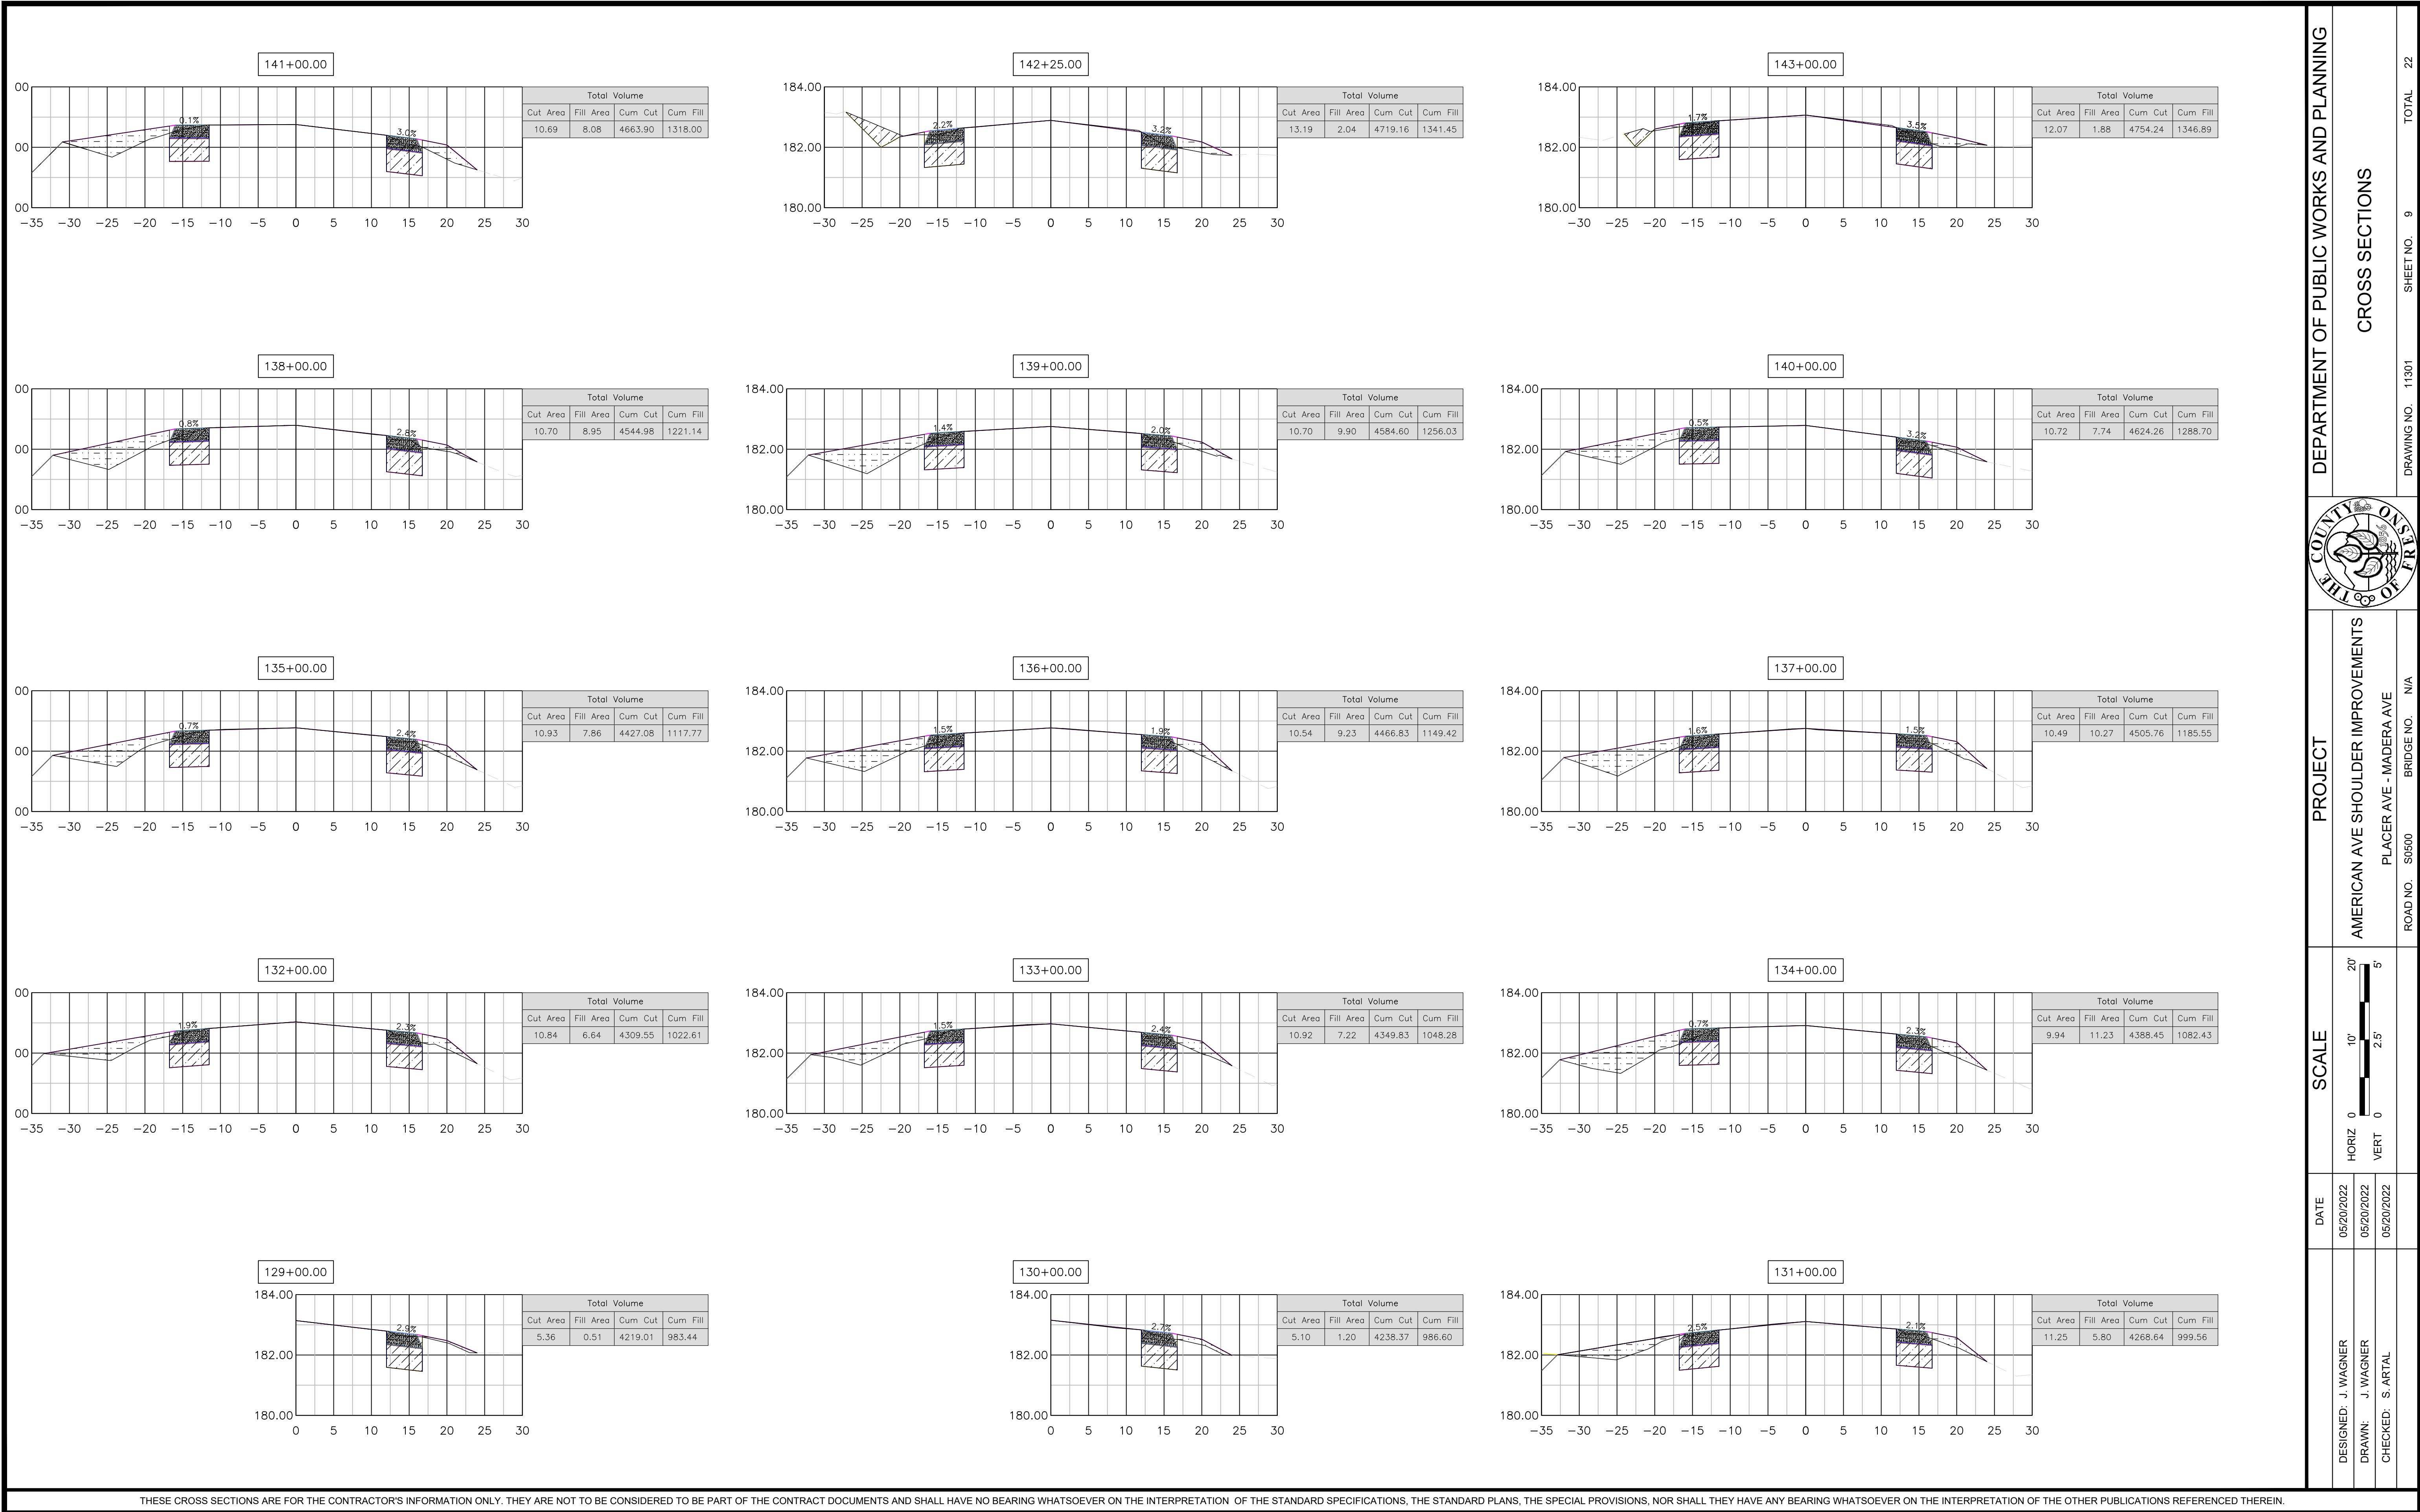
















THESE CROSS SECTIONS ARE FOR THE CONTRACTOR'S INFORMATION ONLY. THEY ARE NOT TO BE CONSIDERED TO BE PART OF THE CONTRACT DOCUMENTS AND SHALL HAVE NO BEARING WHATSOEVER ON THE INTERPRETATION OF THE STANDARD SPECIFICATIONS, THE STANDARD PLANS, THE SPECIAL PROVISIONS, NOR SHALL THEY HAVE ANY BEARING WHATSOEVER ON THE INTERPRETATION OF THE OTHER PUBLICATIONS REFERENCED THEREIN.



















PROJECT
 AMERICAN AVE SHOULDER IMPROVEMENTS
 PLACER AVE - MADERA AVE
 ROAD NO. S0600 BRIDGE NO. N/A












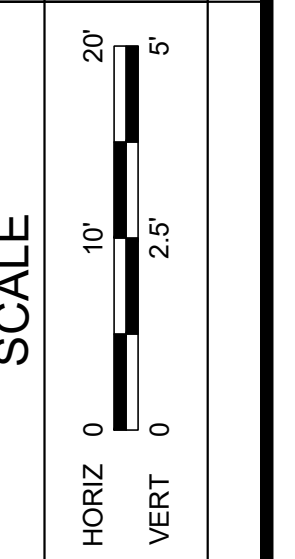


DATE	DESIGNED: J. WAGNER
05/20/2022	
05/20/2022	DRAWN: J. WAGNER
05/20/2022	CHECKED: S. ARTAL

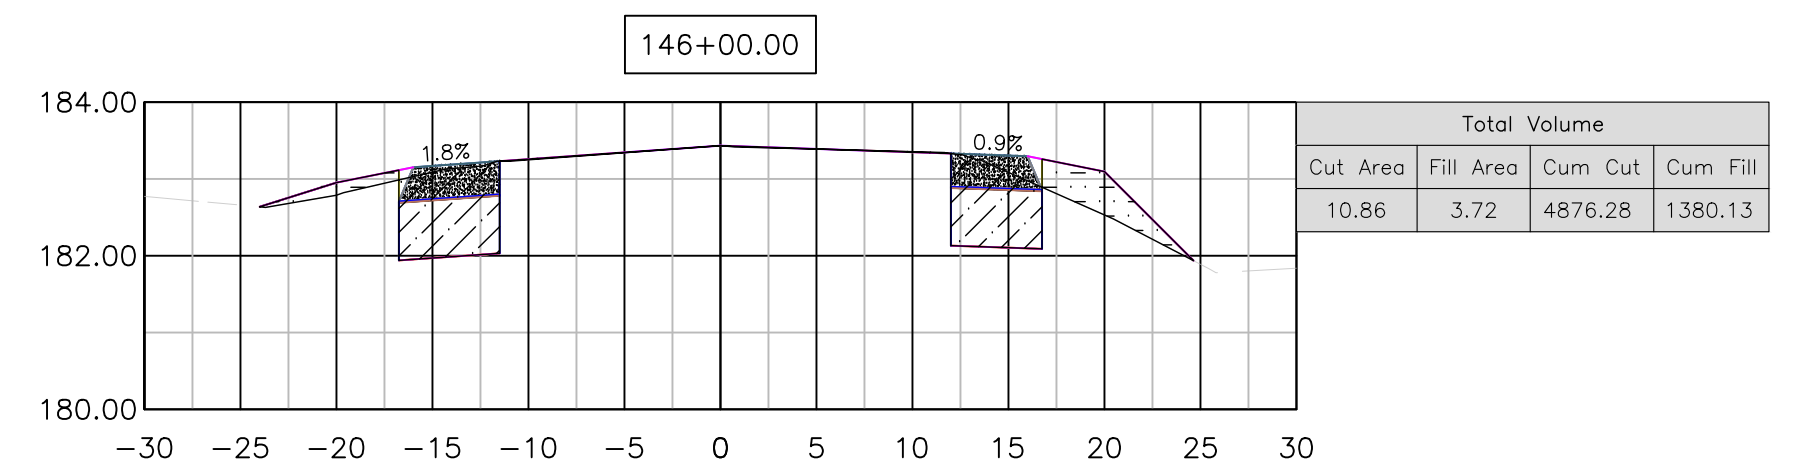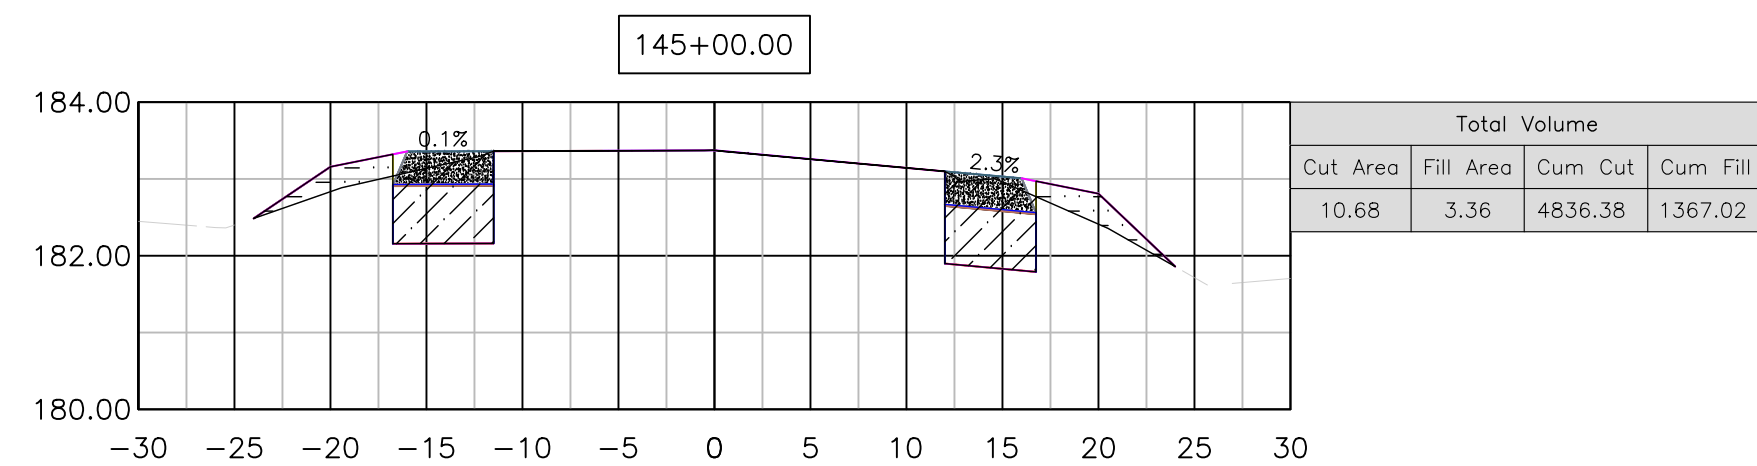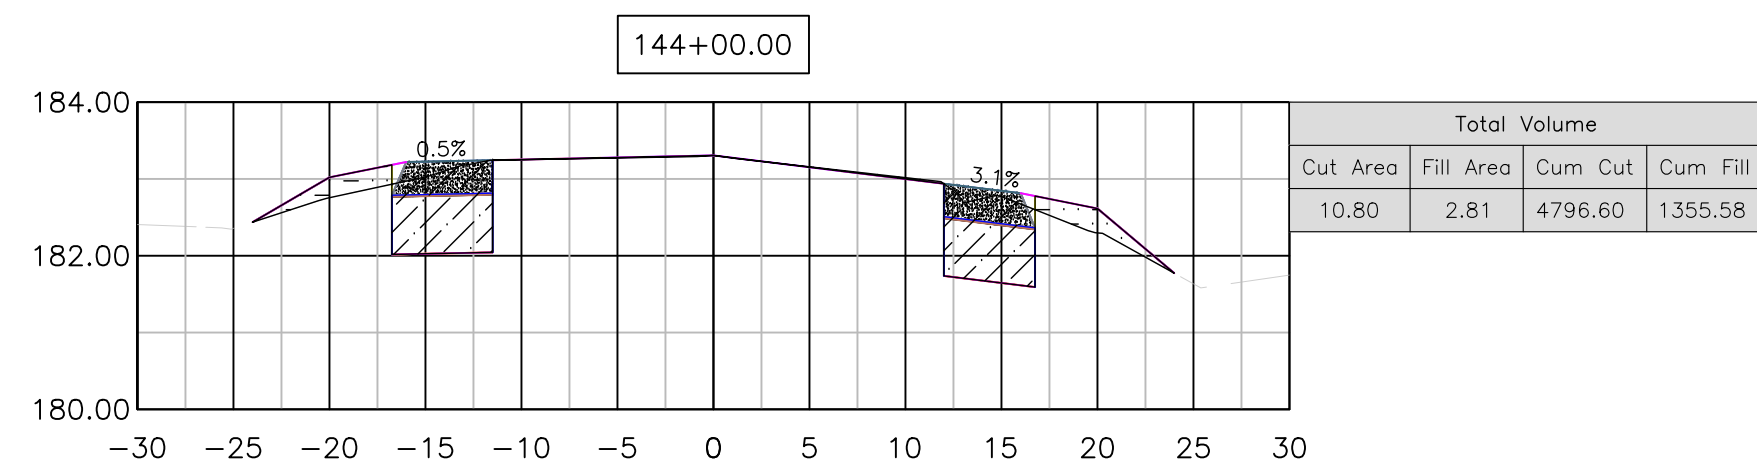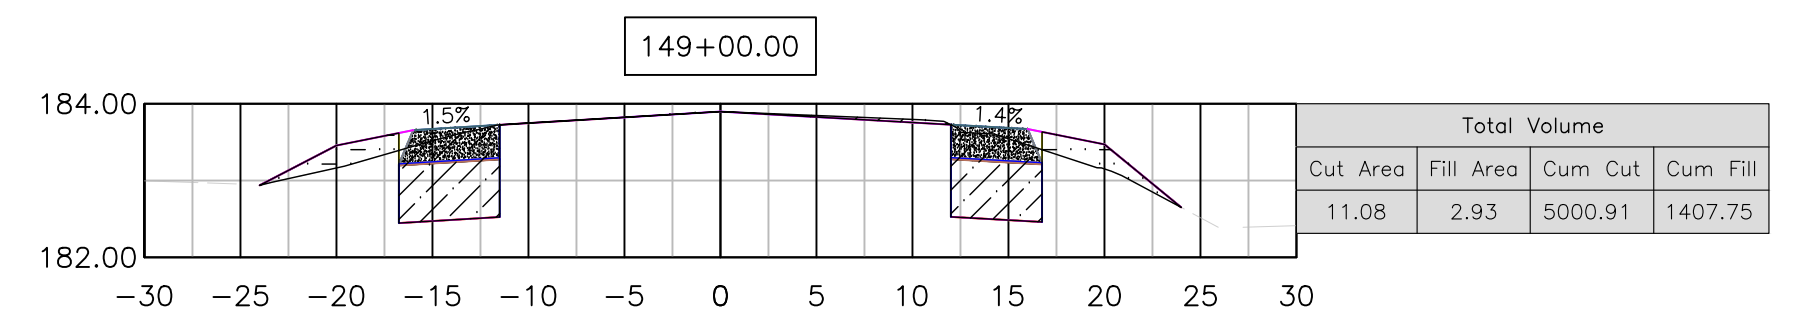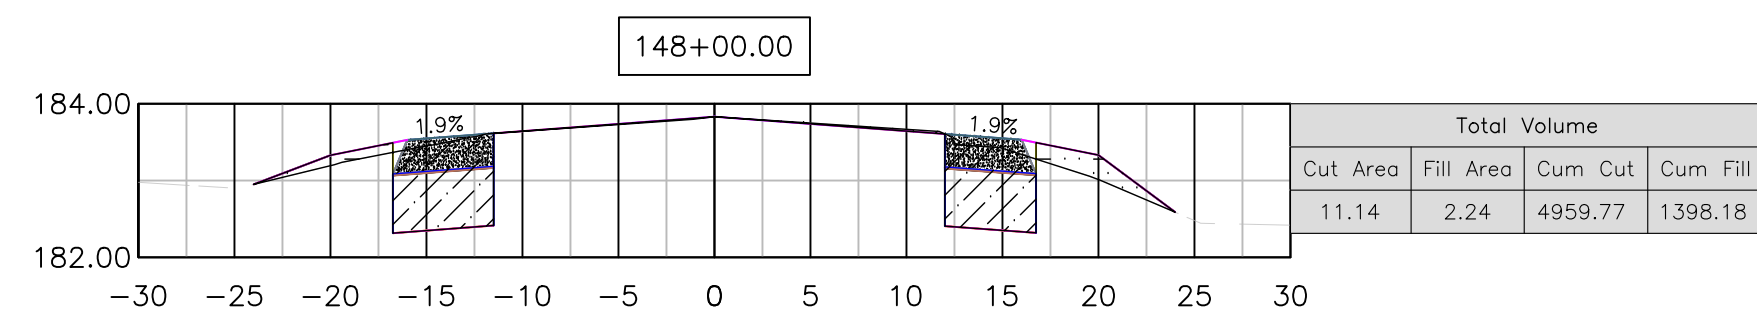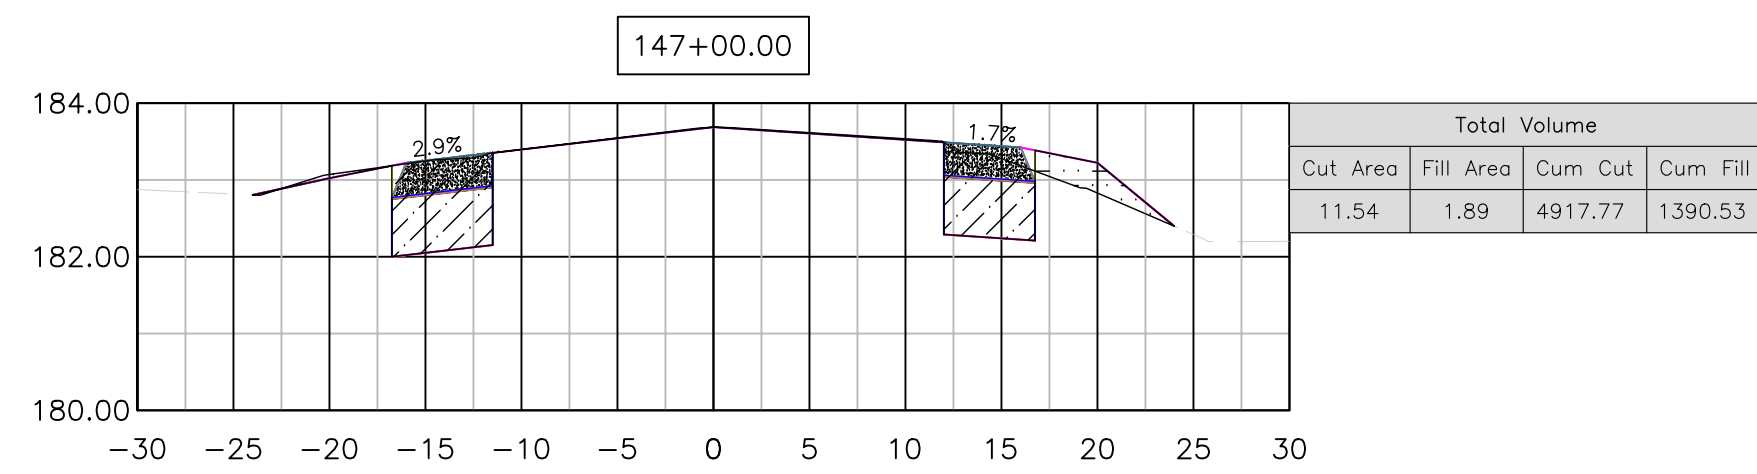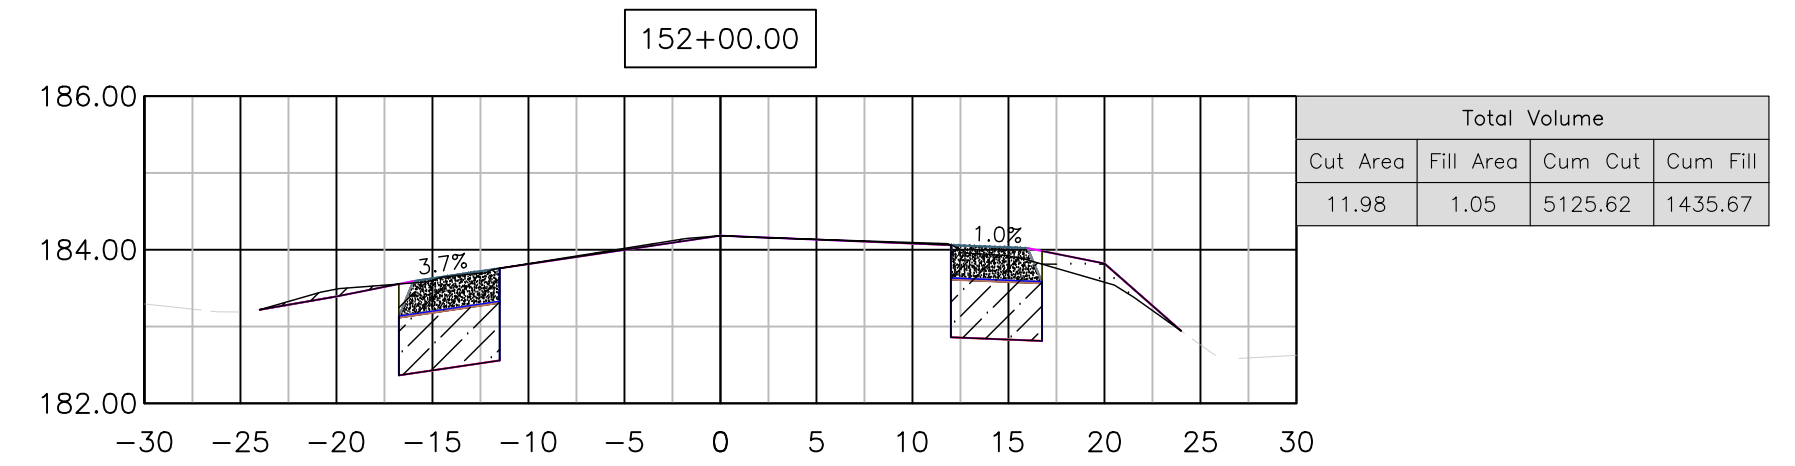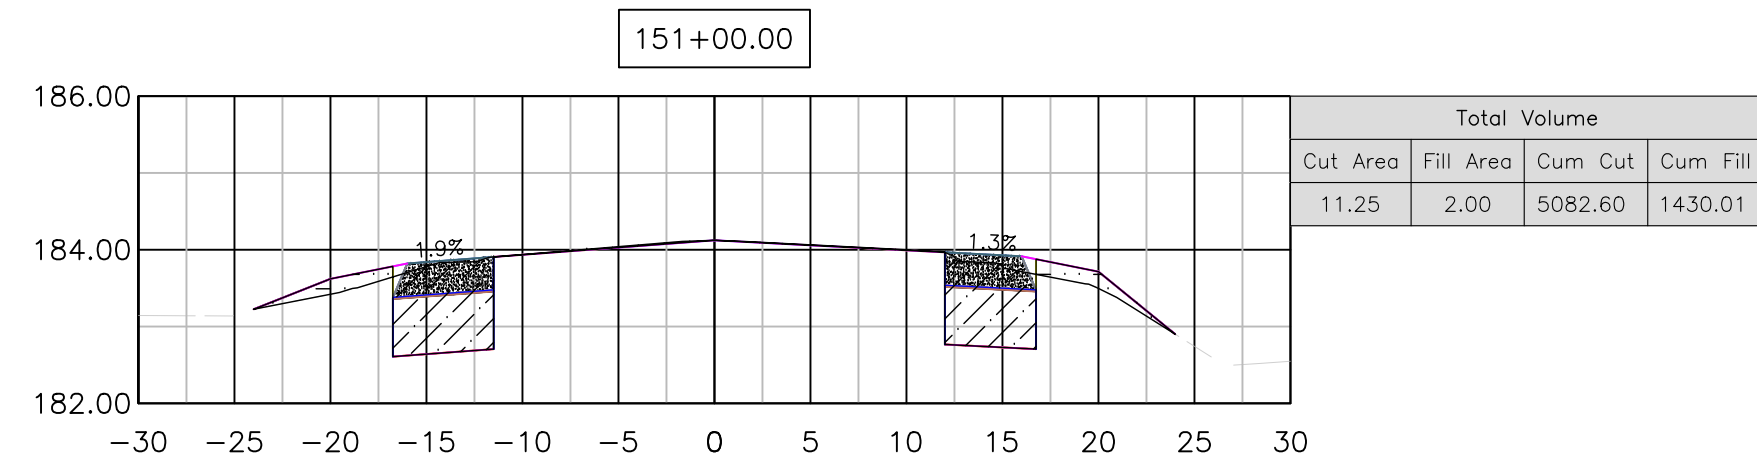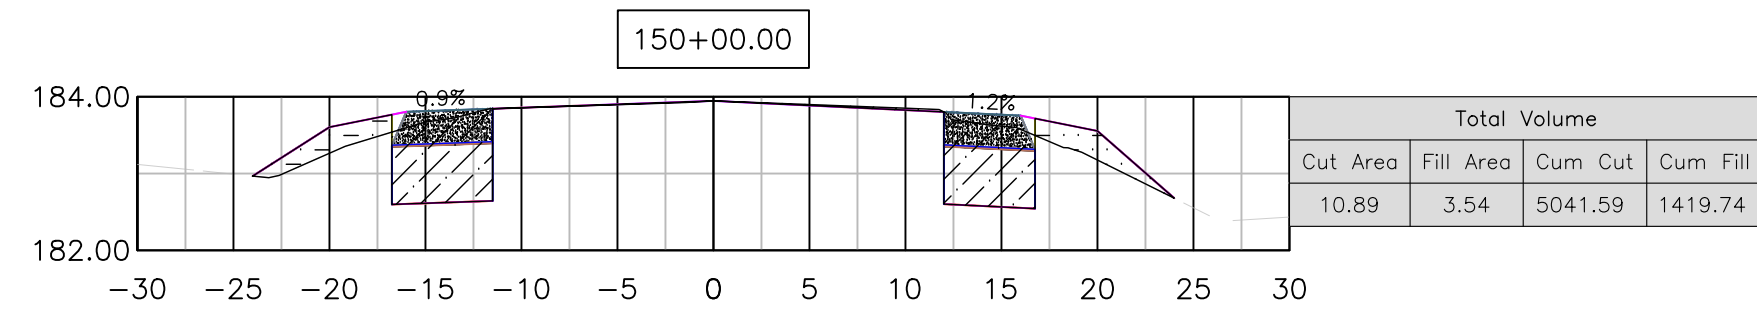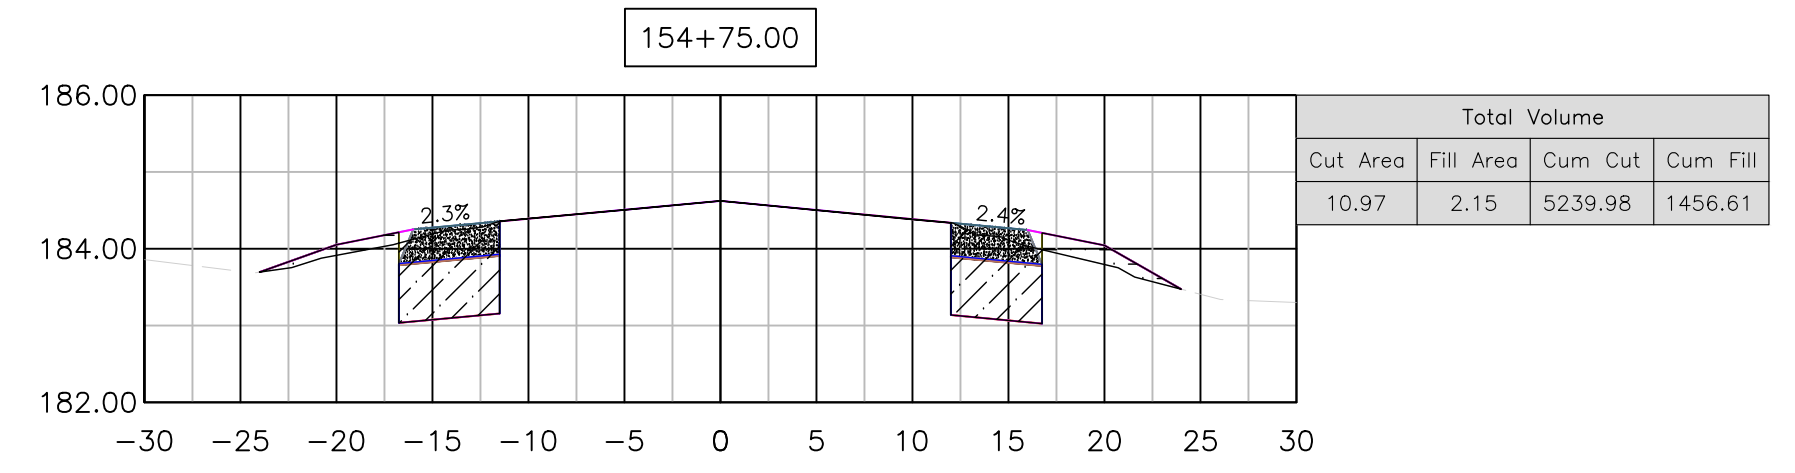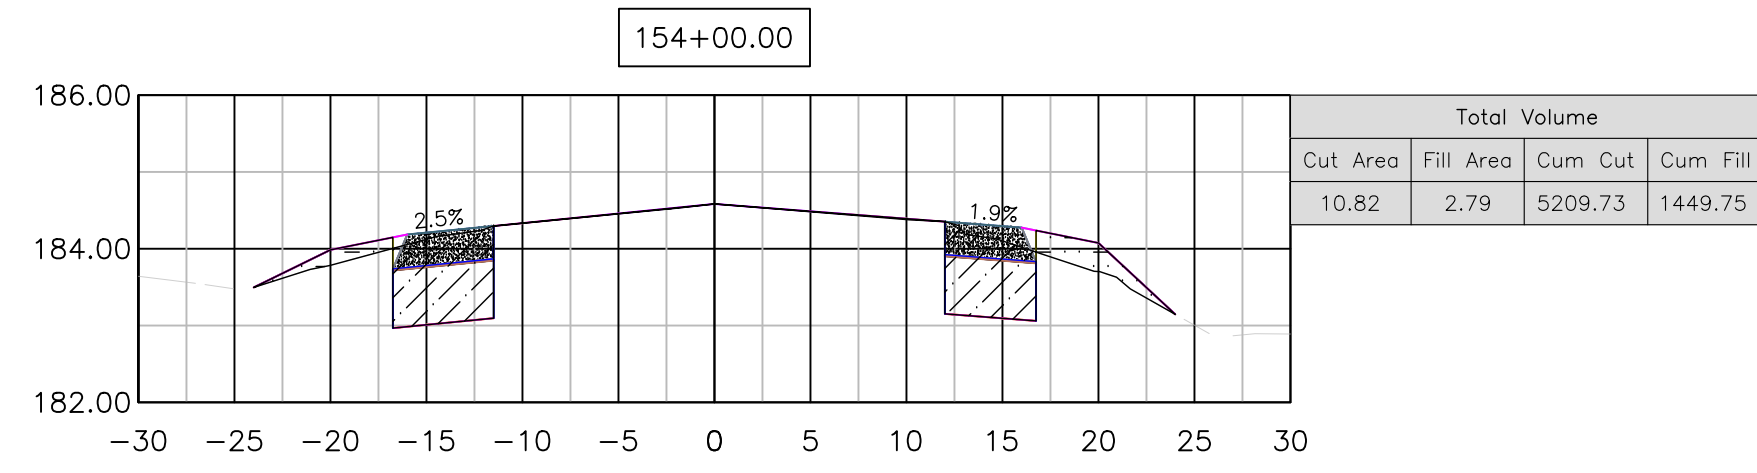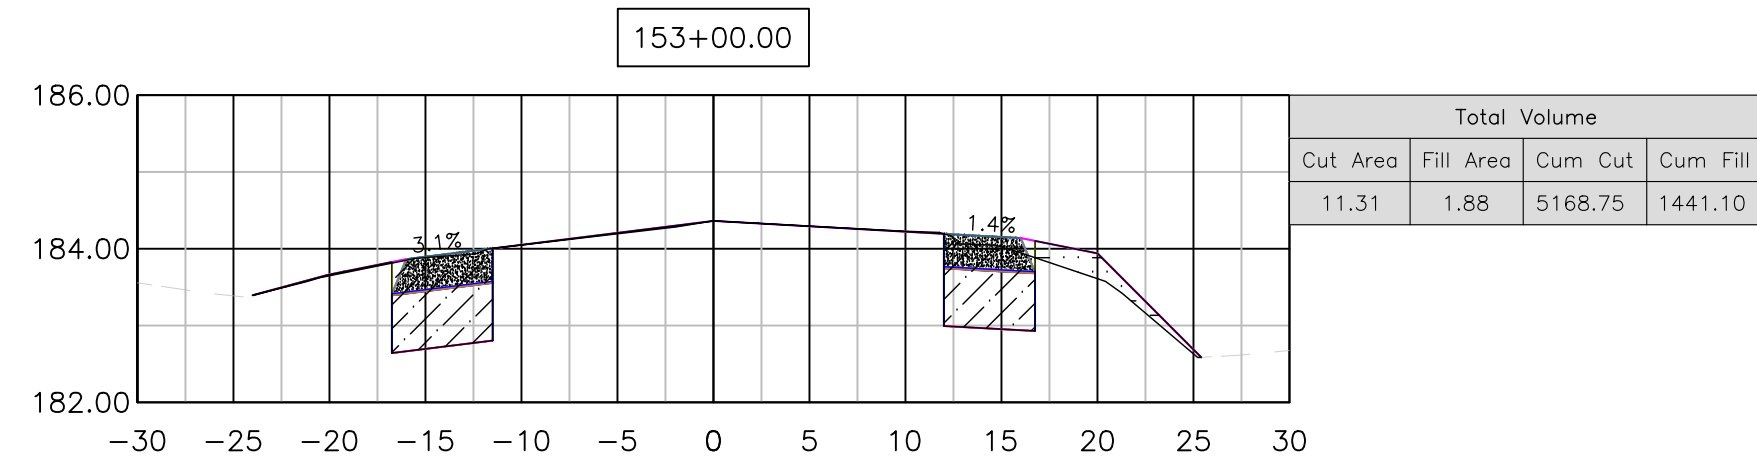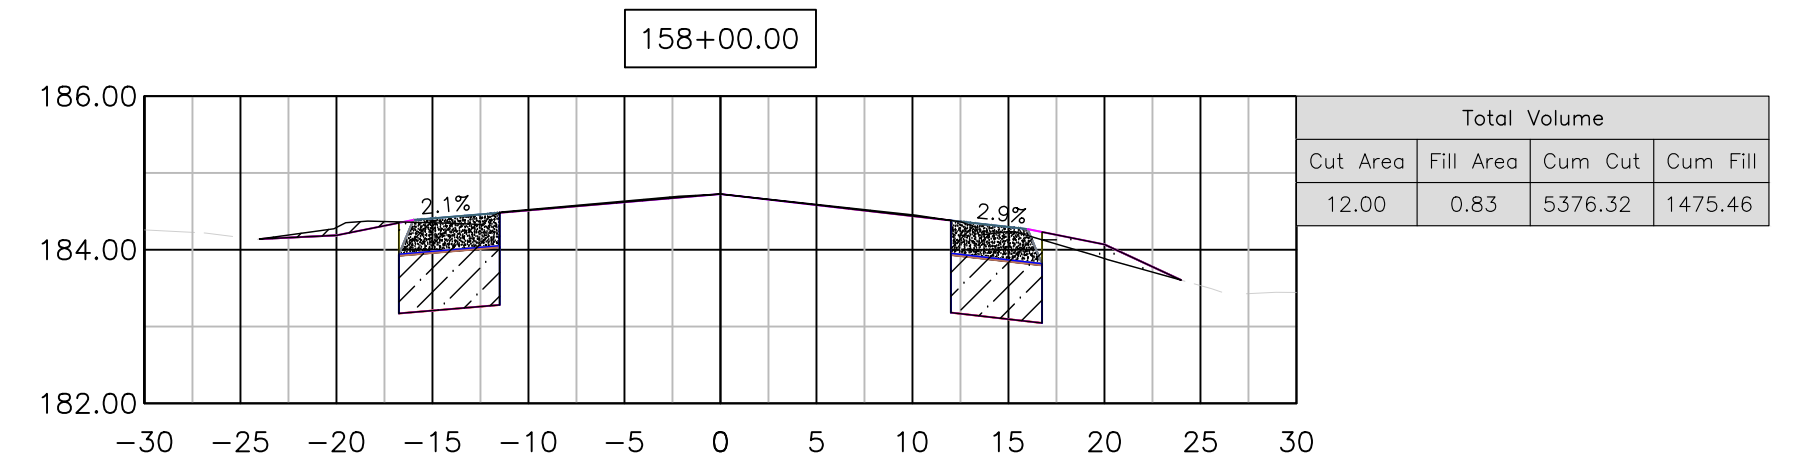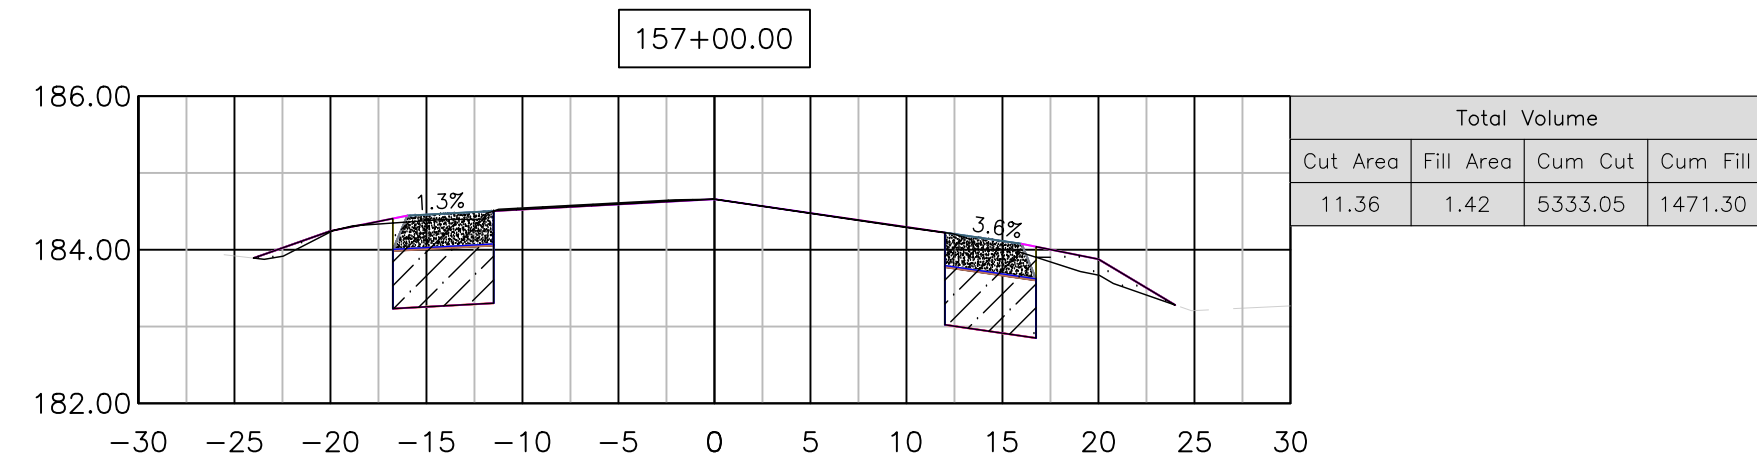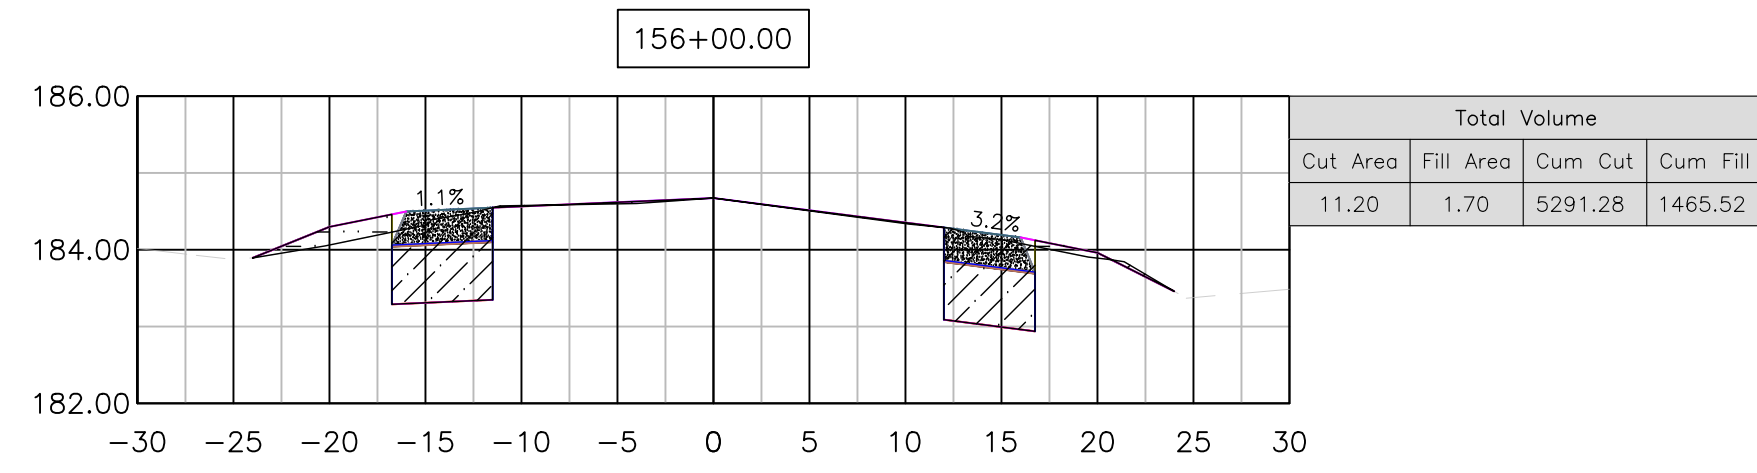

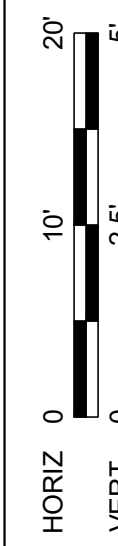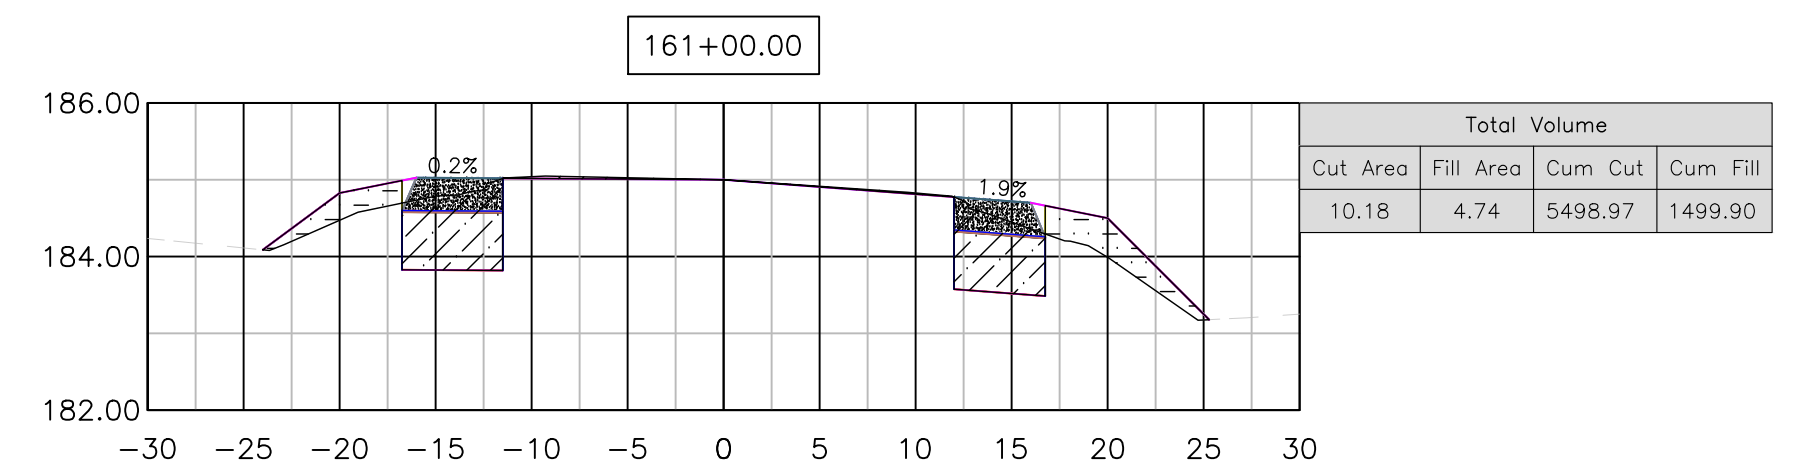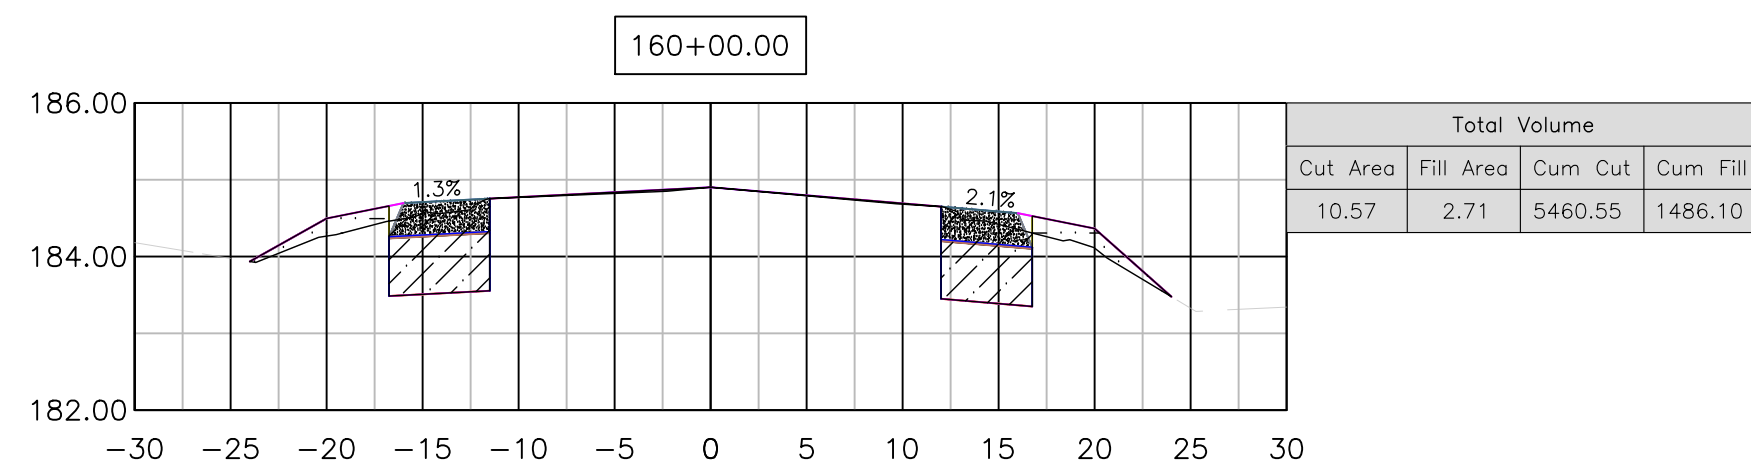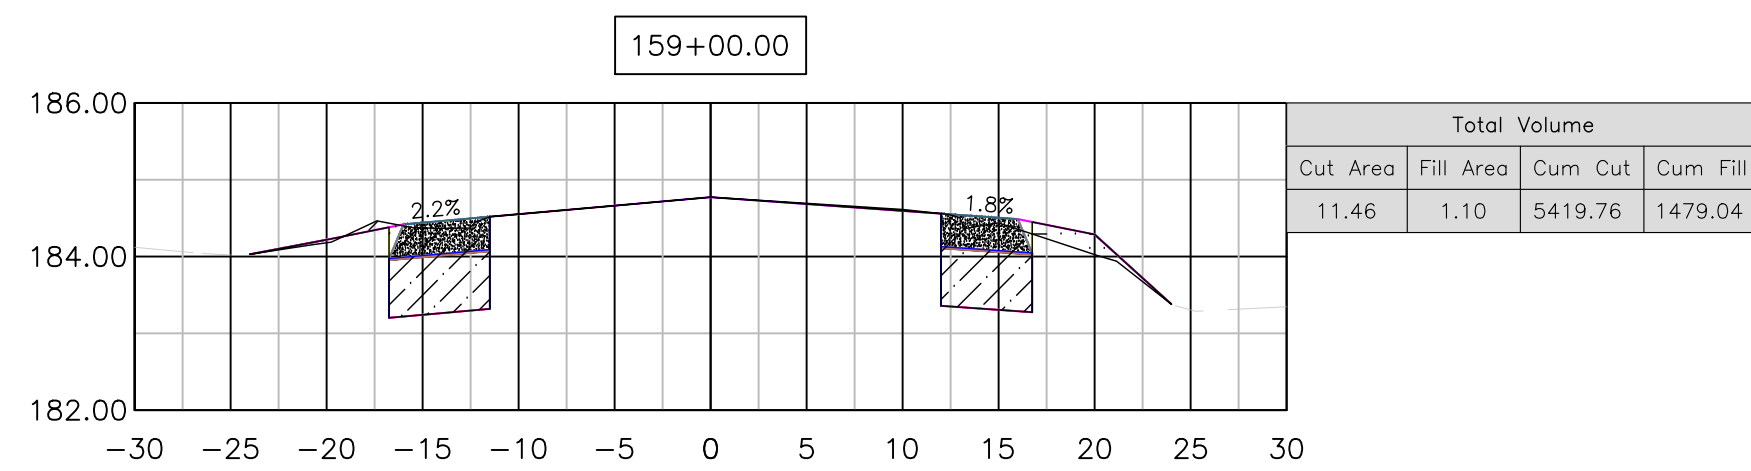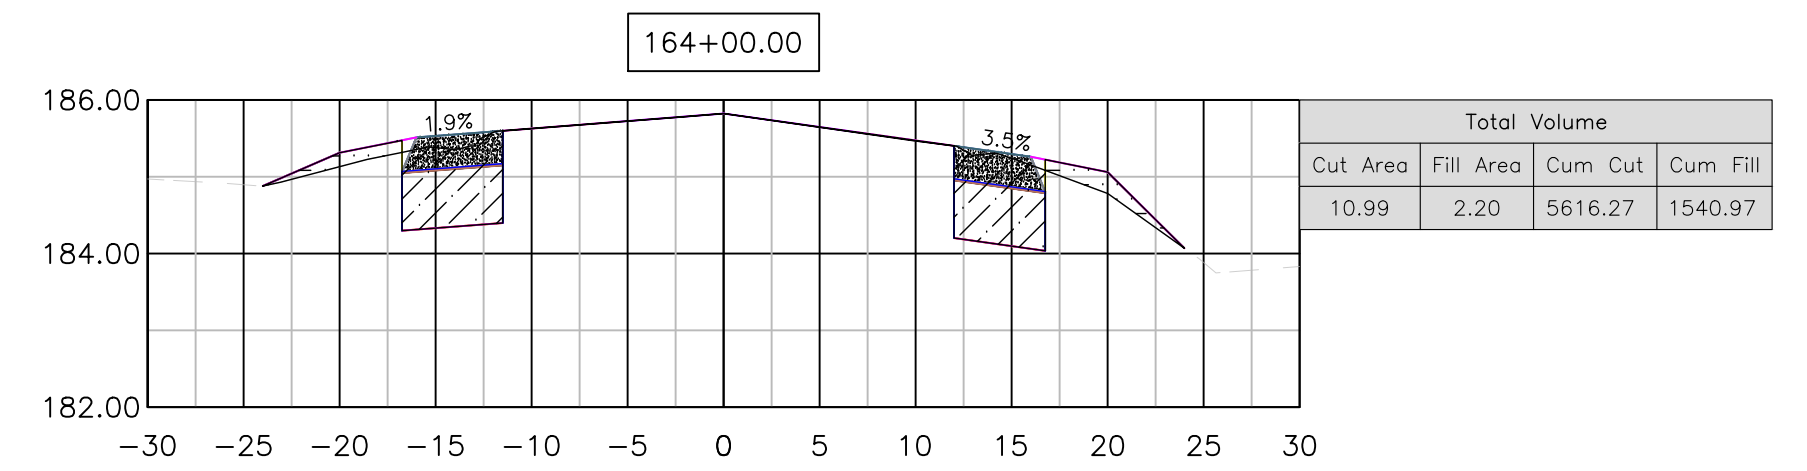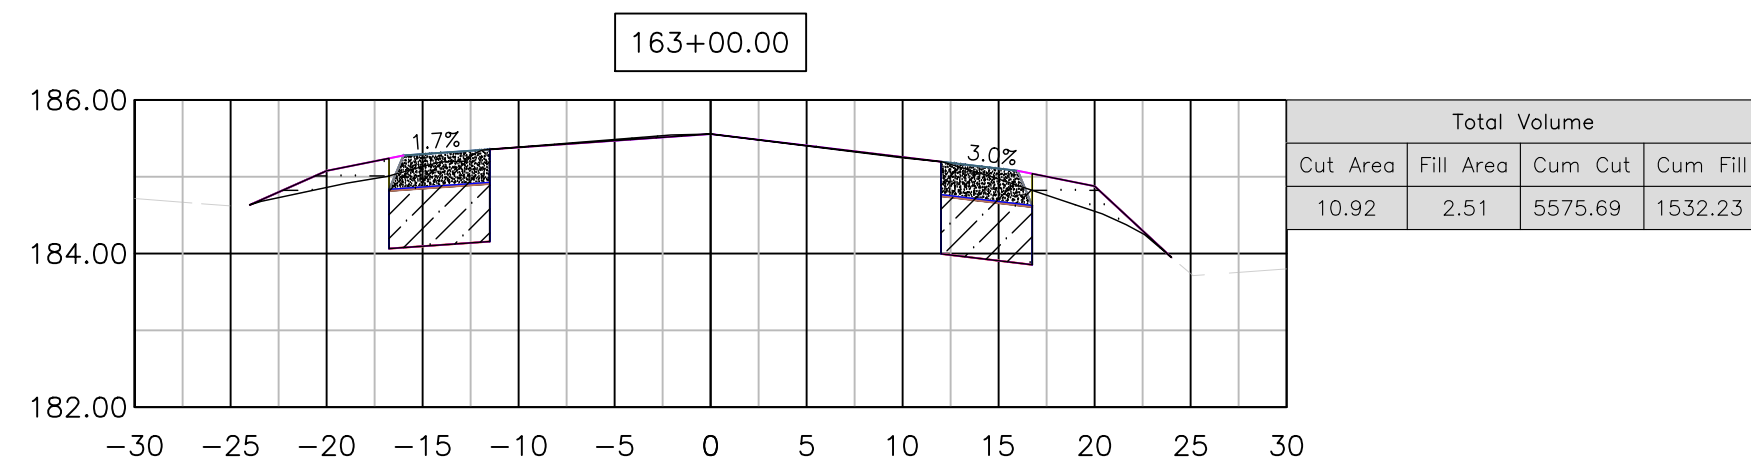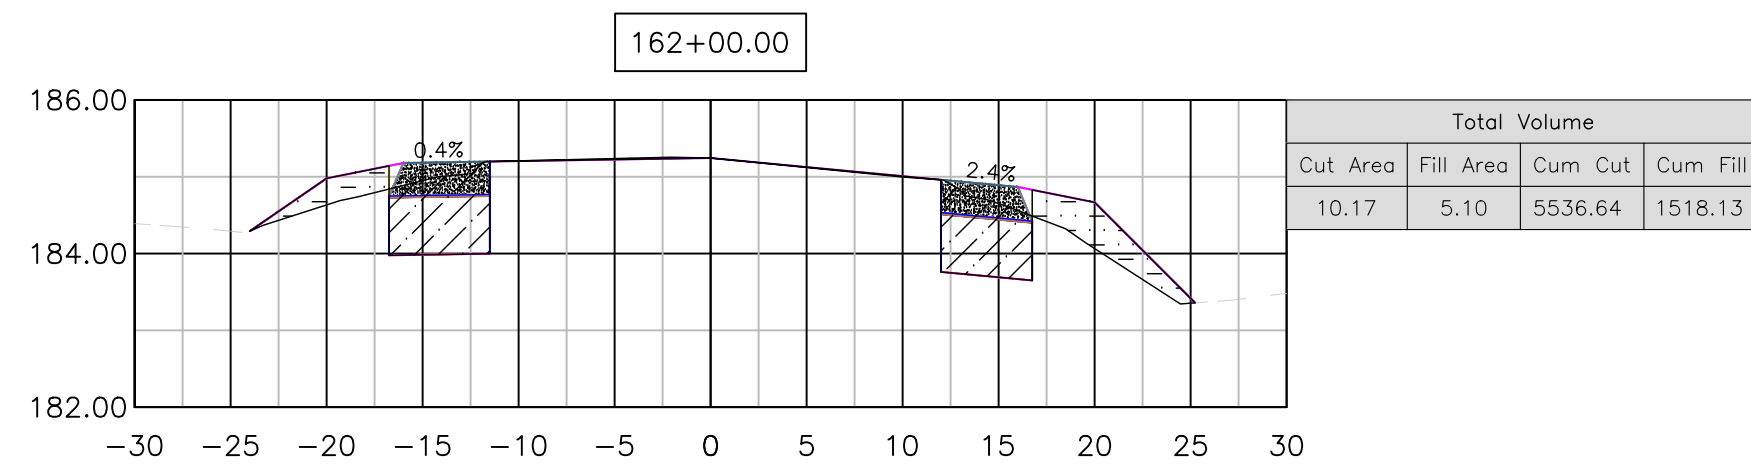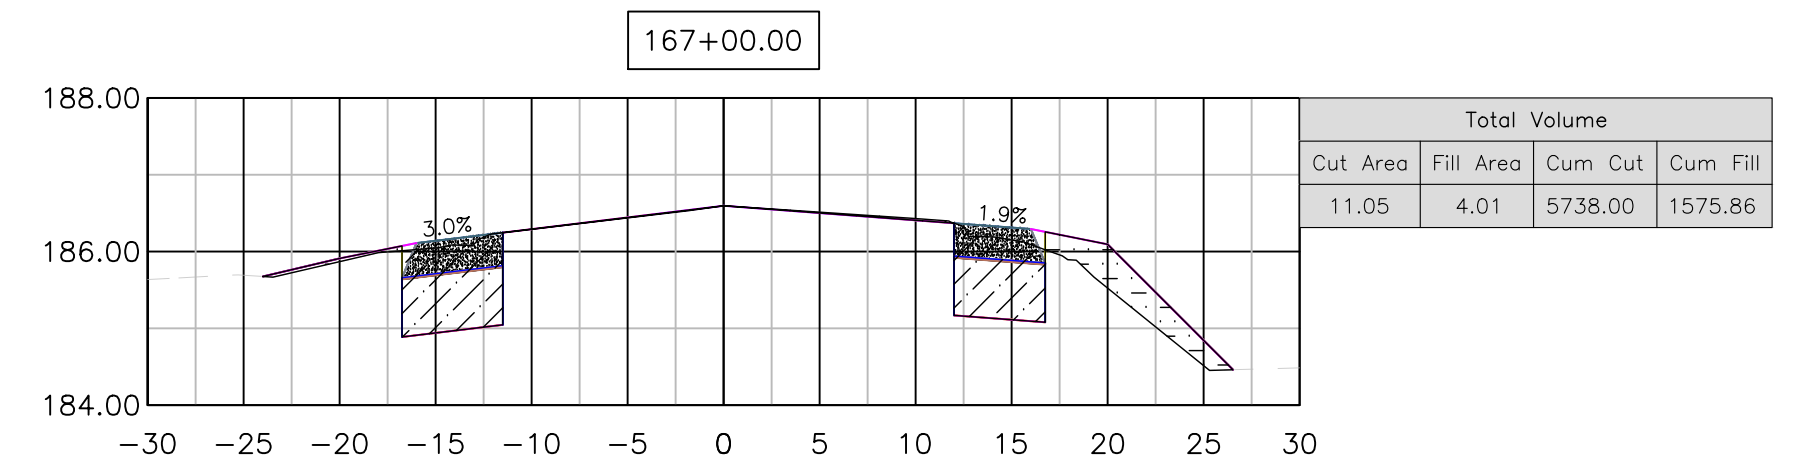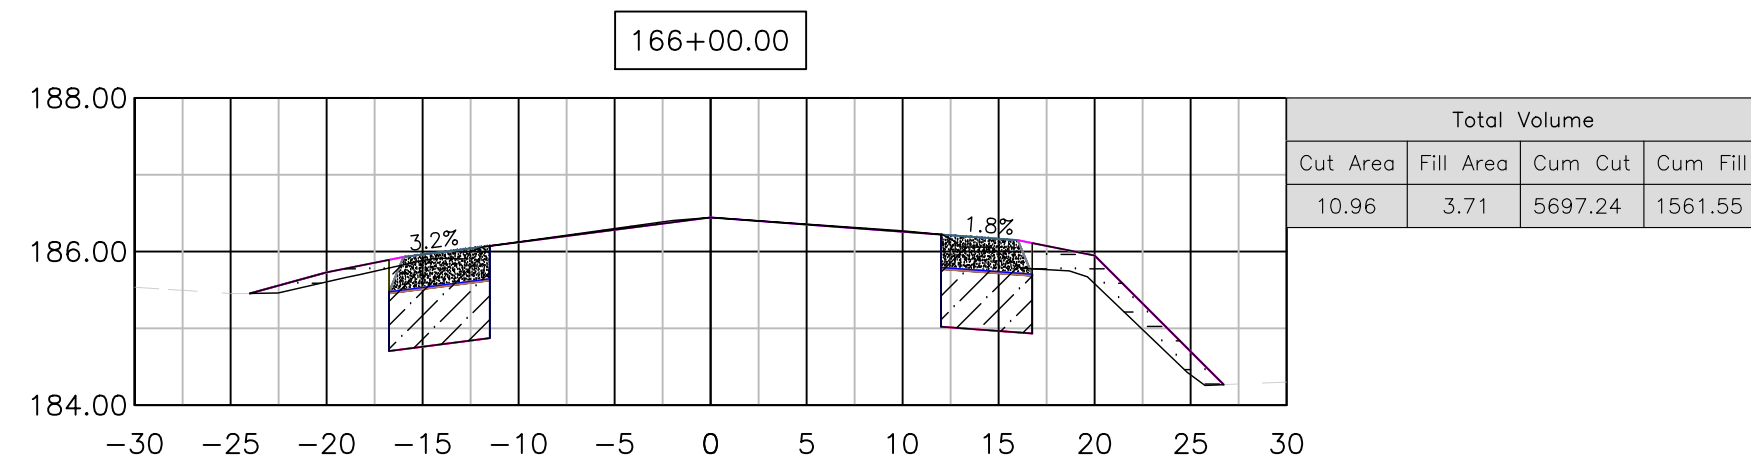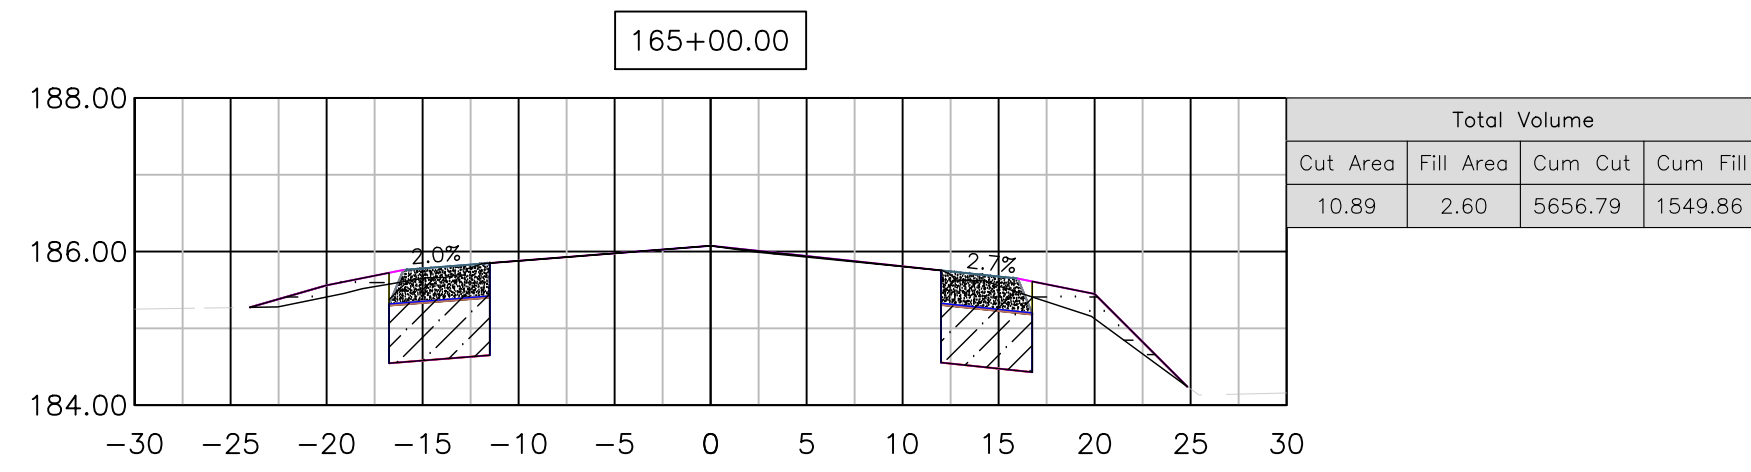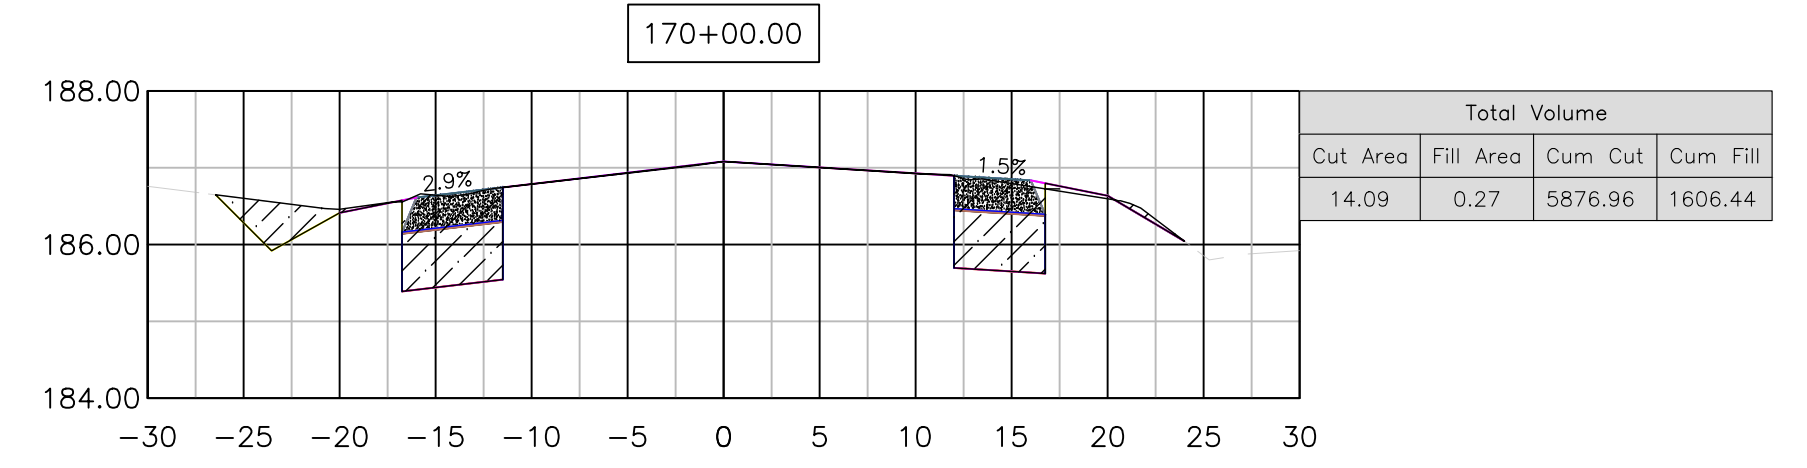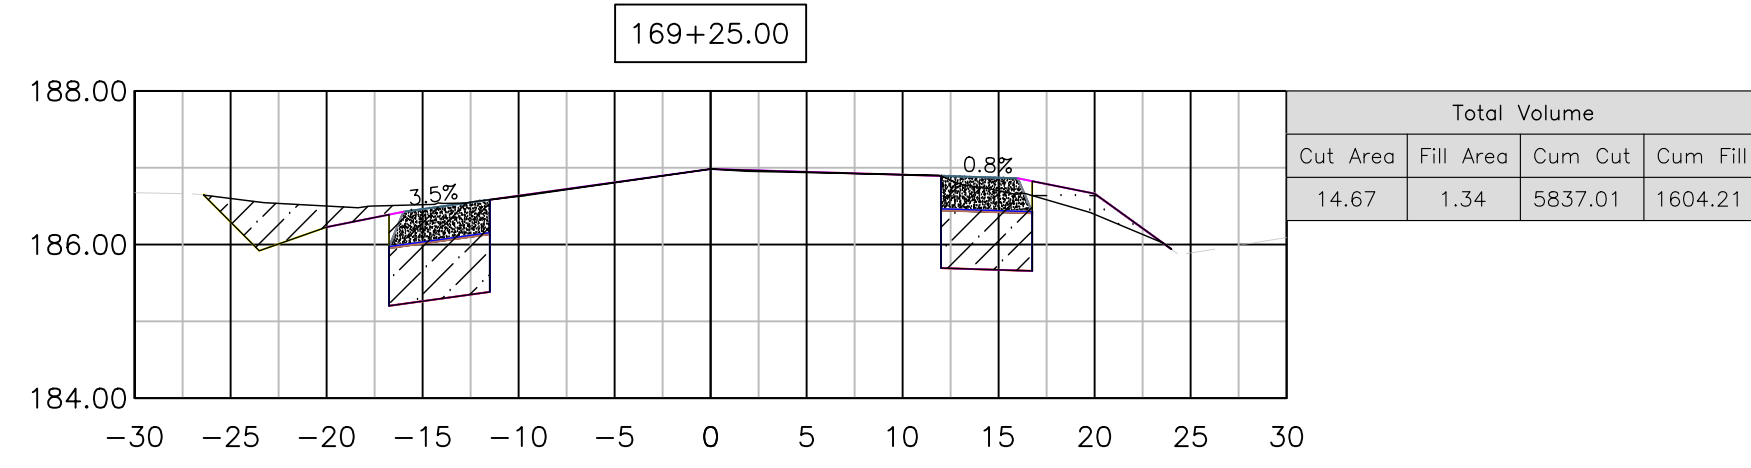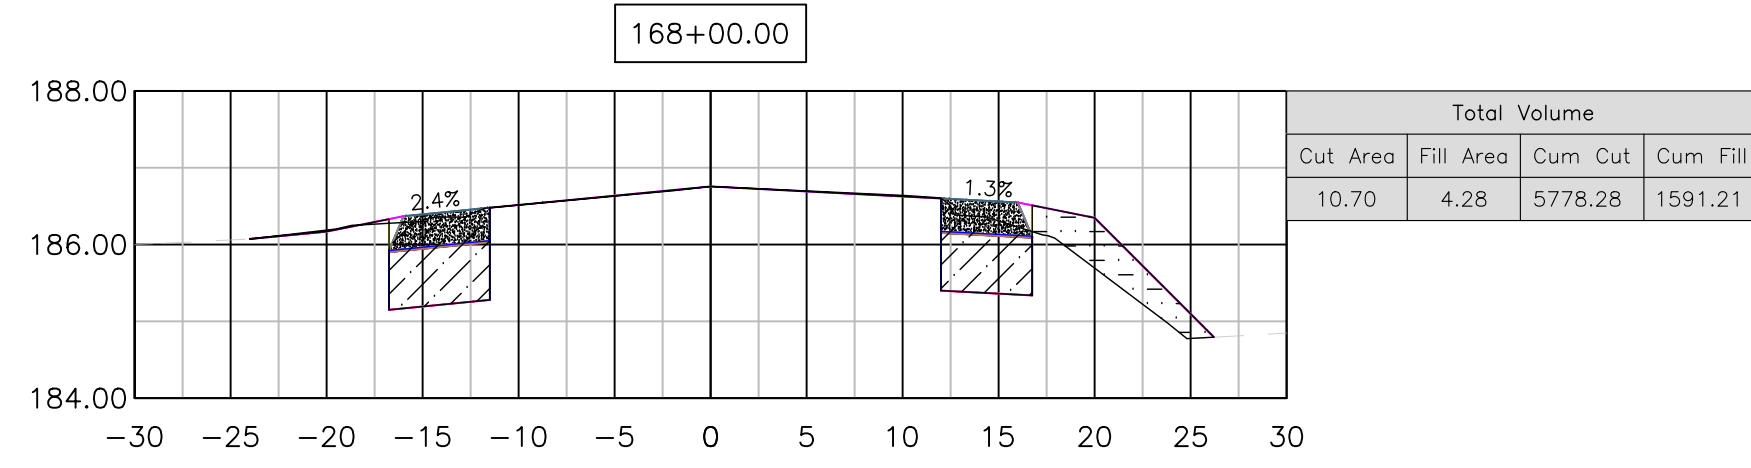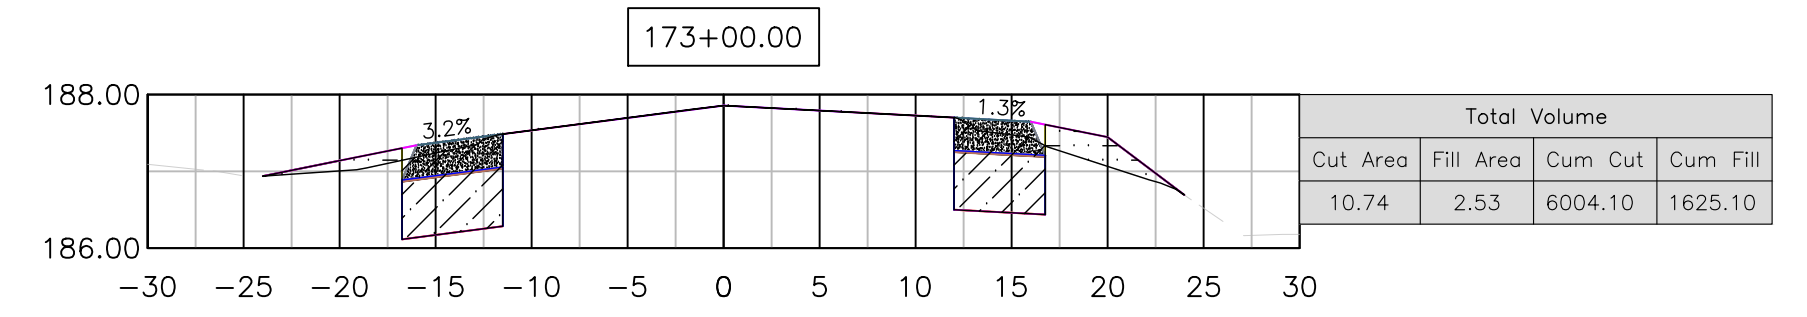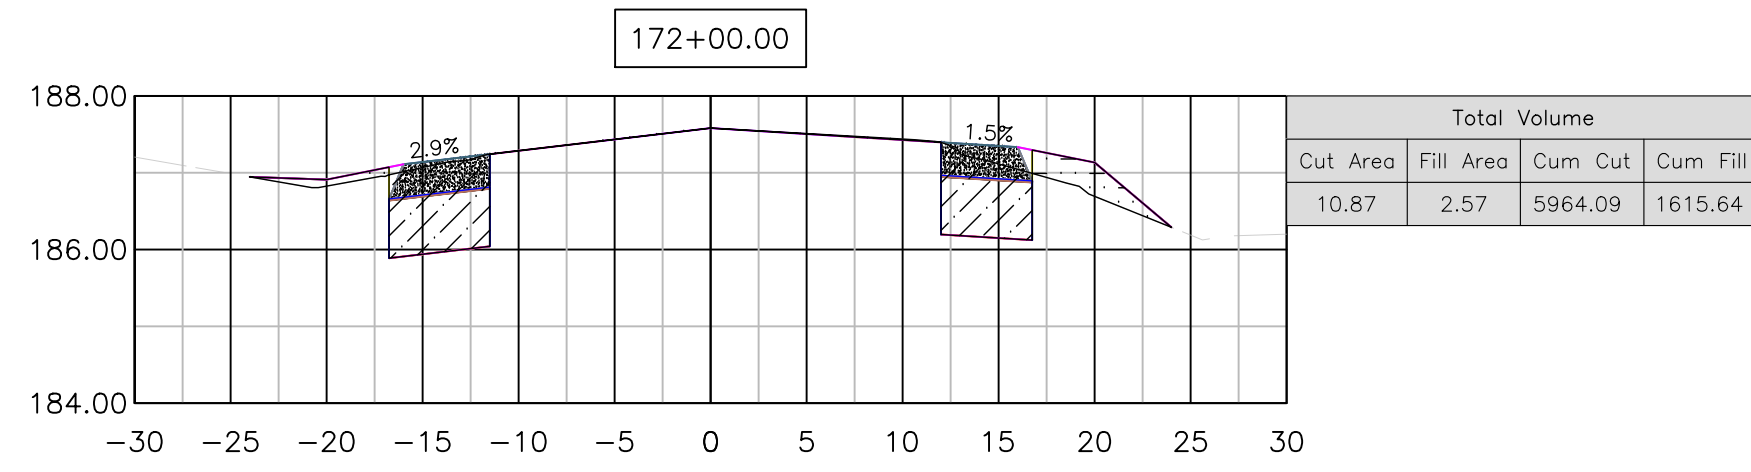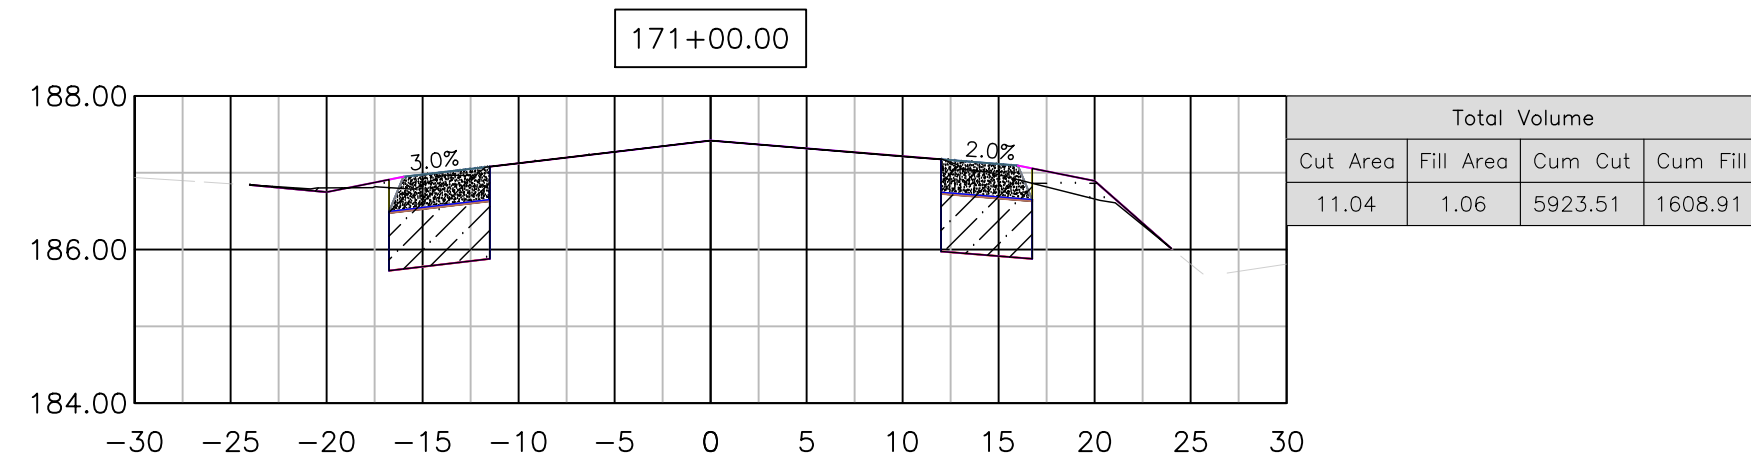

05/20/2022
05/20/2022
05/20/2022


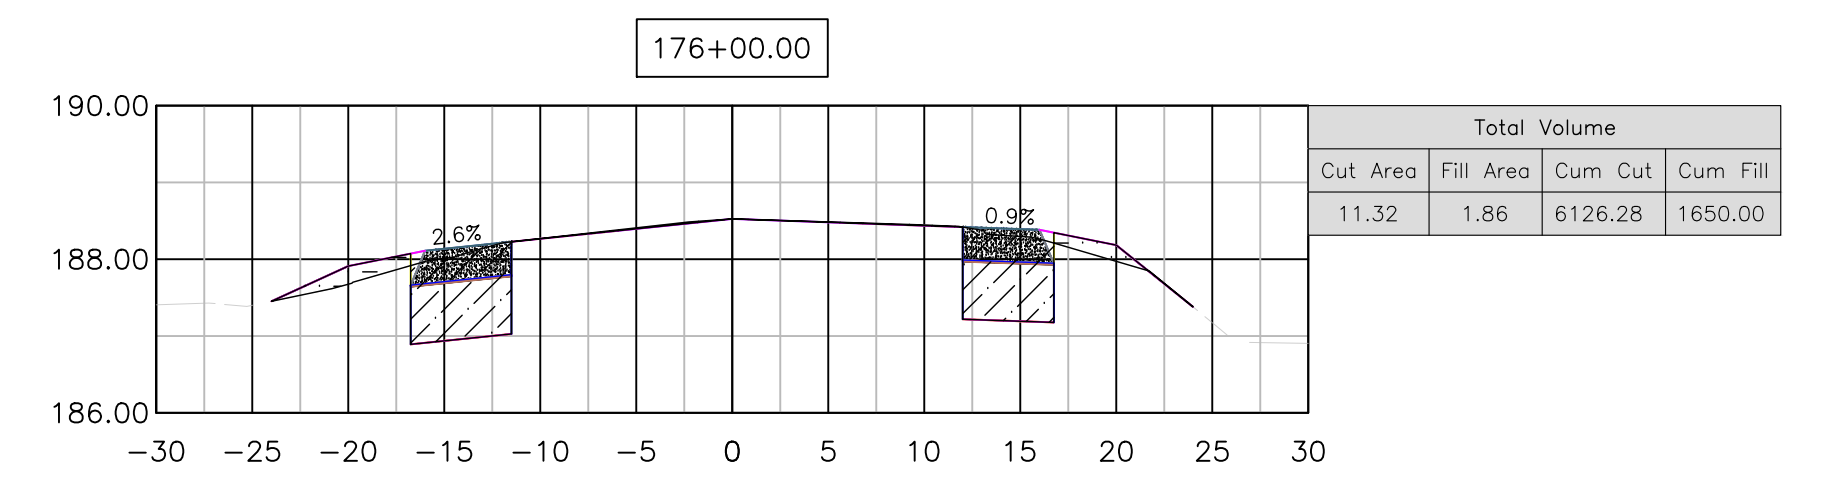
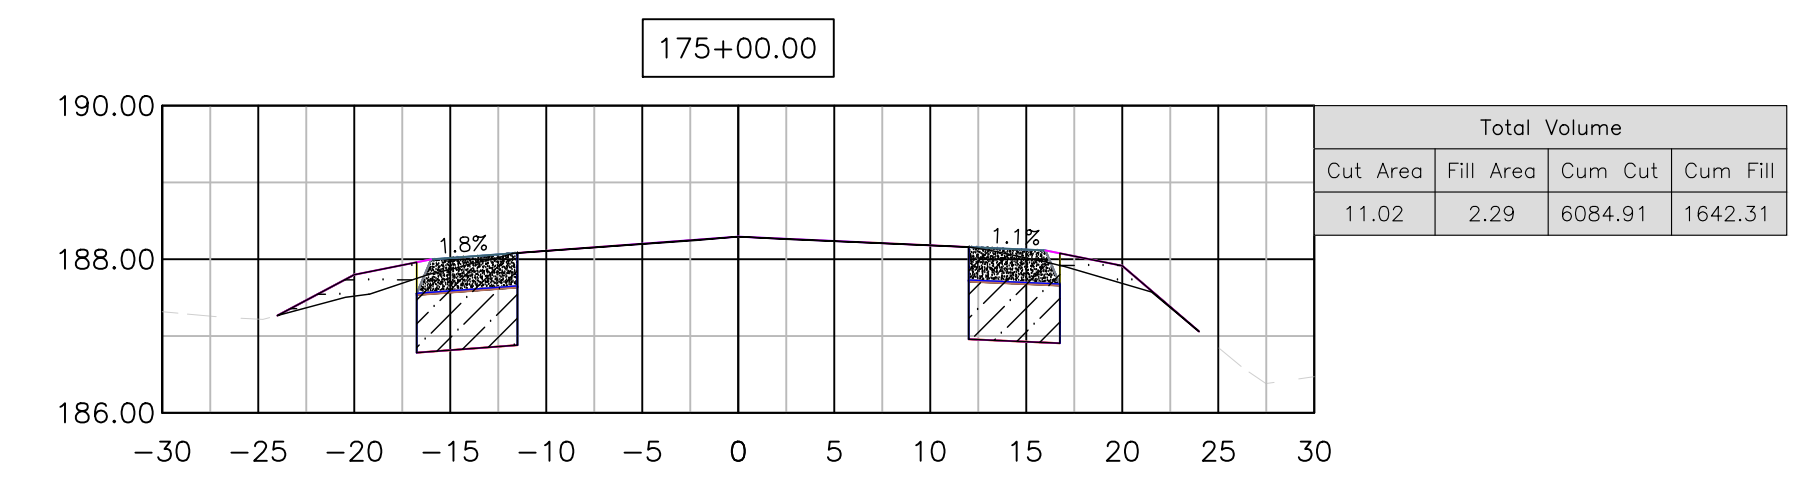
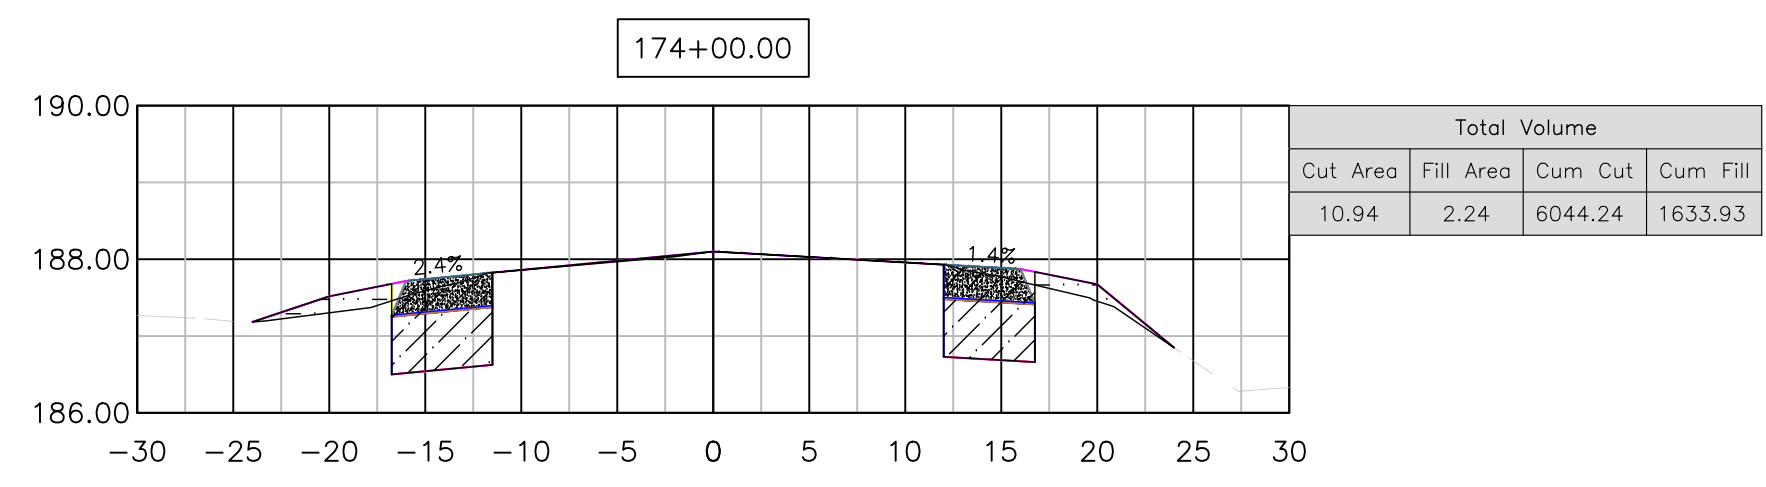
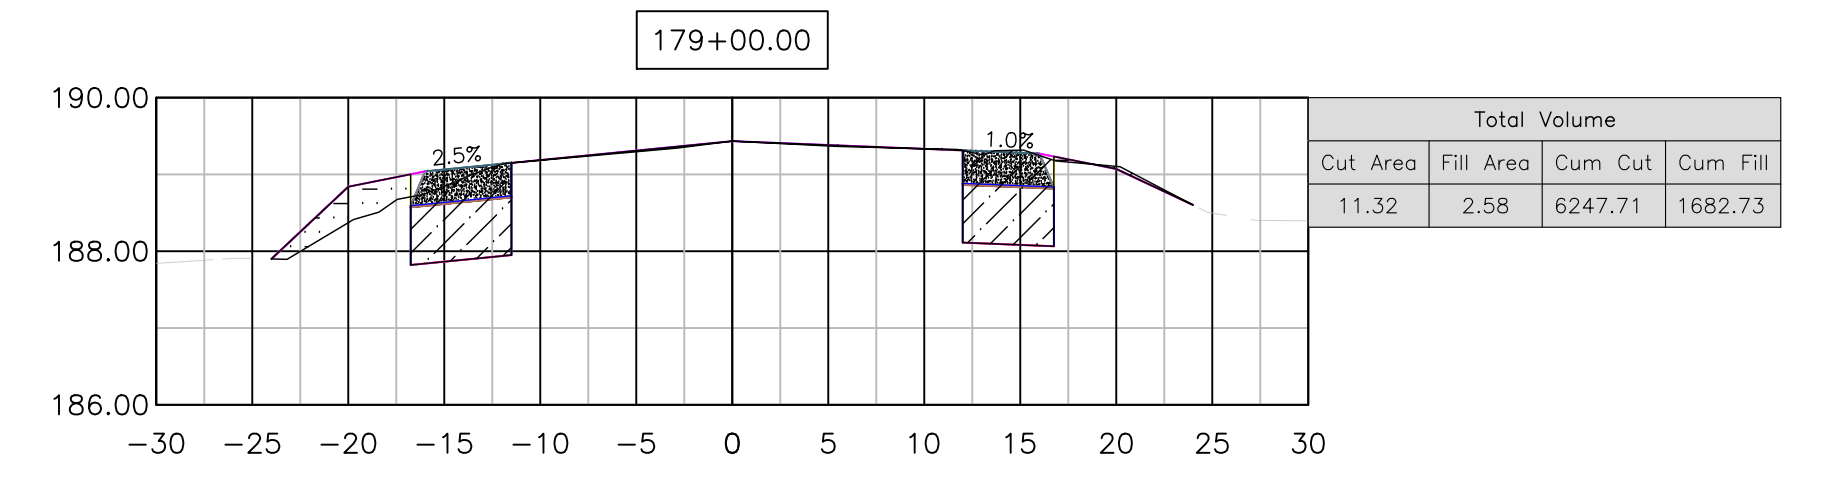
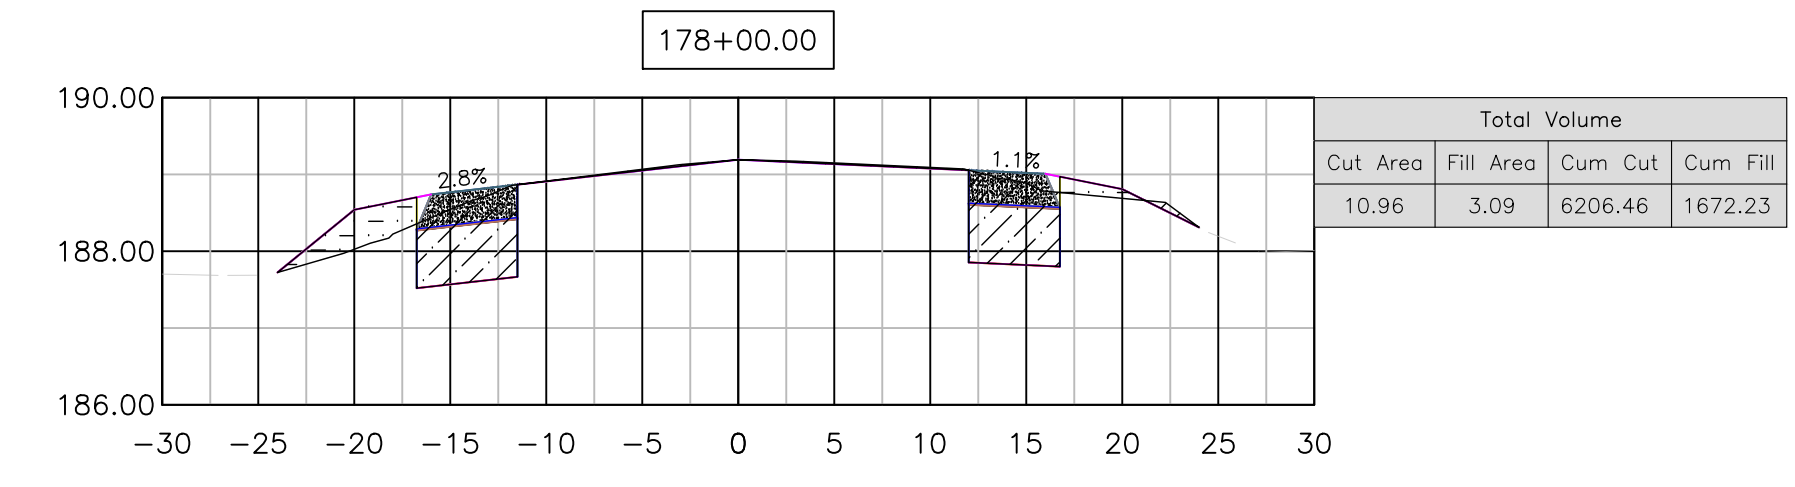
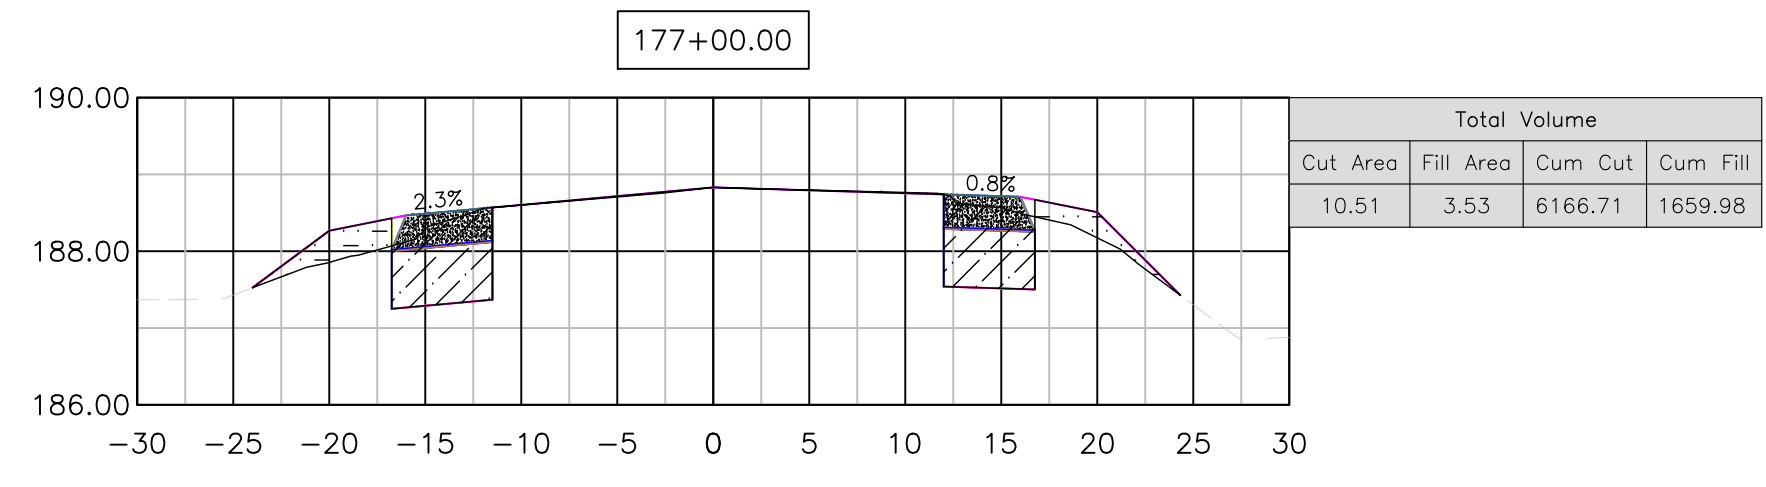
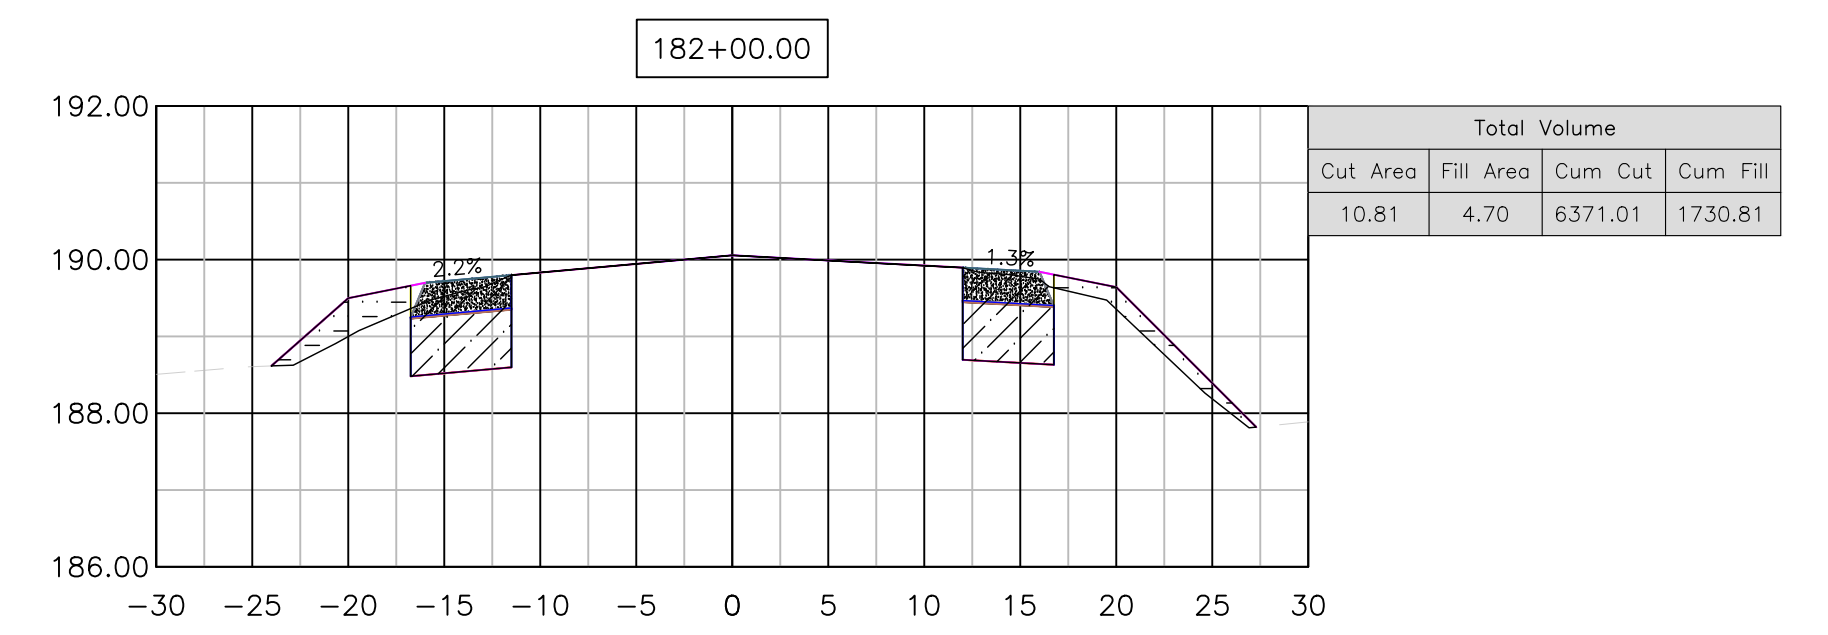
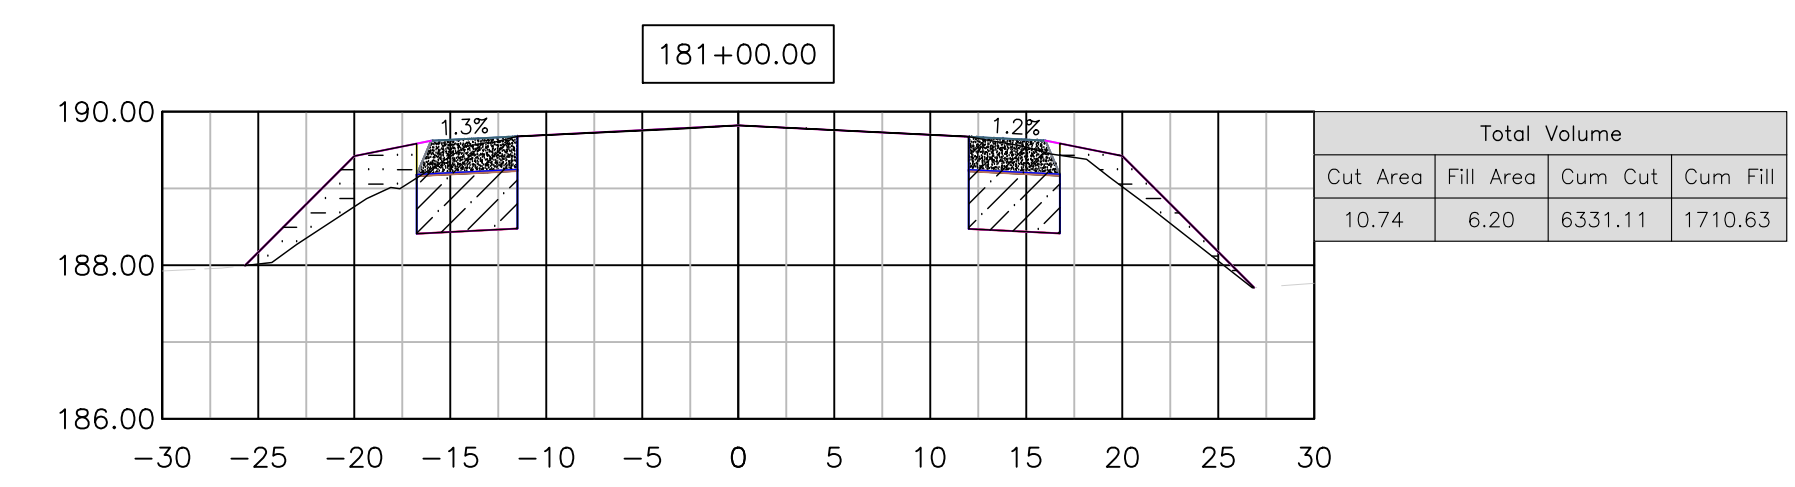
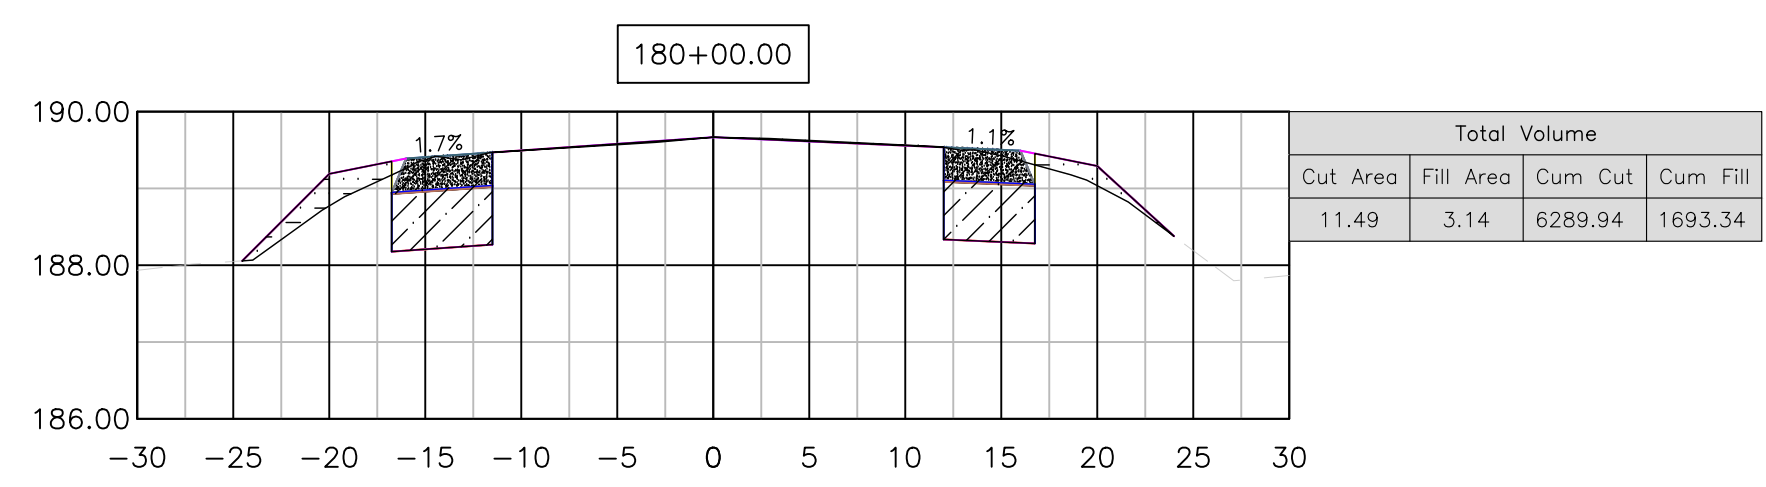
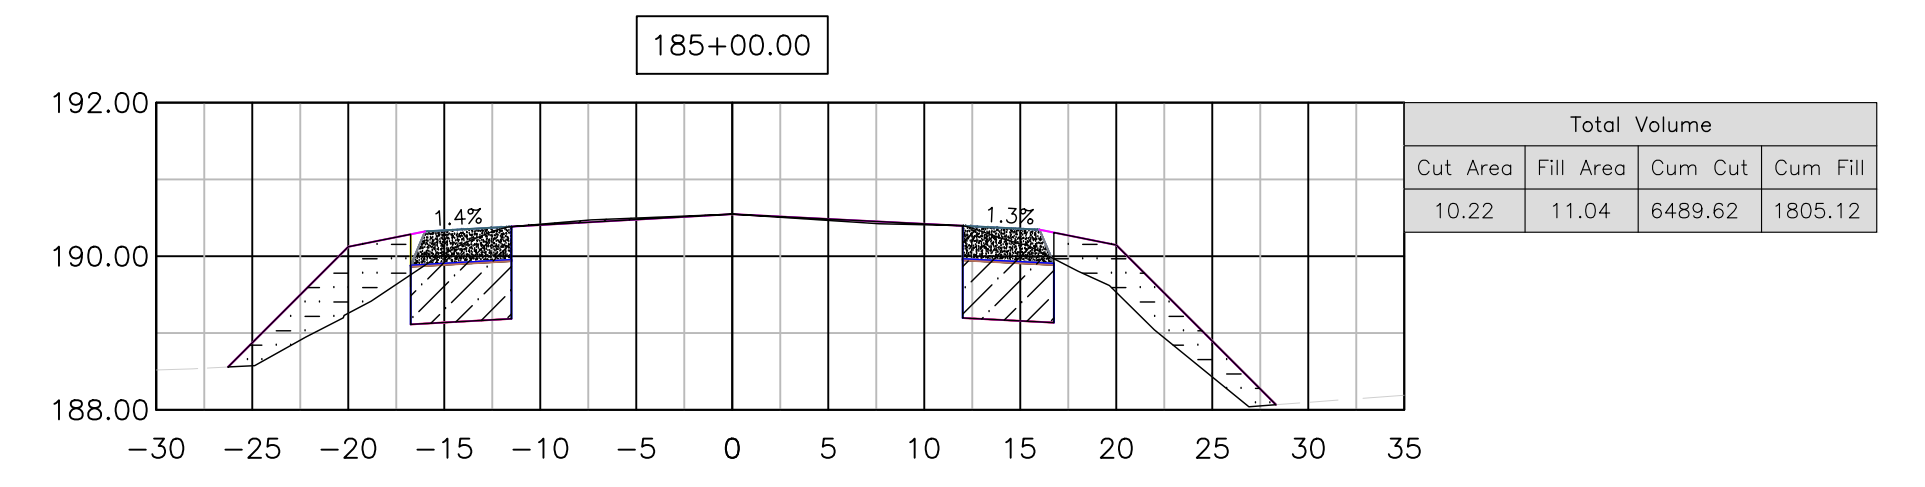
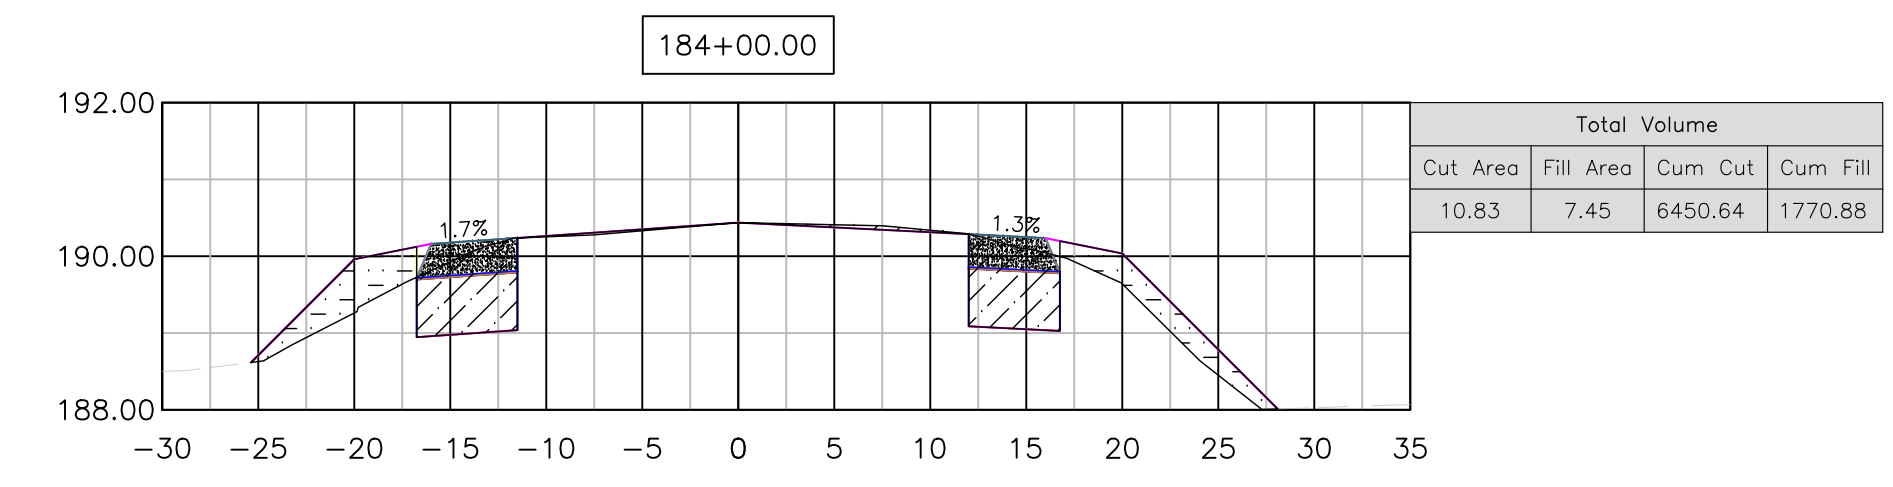
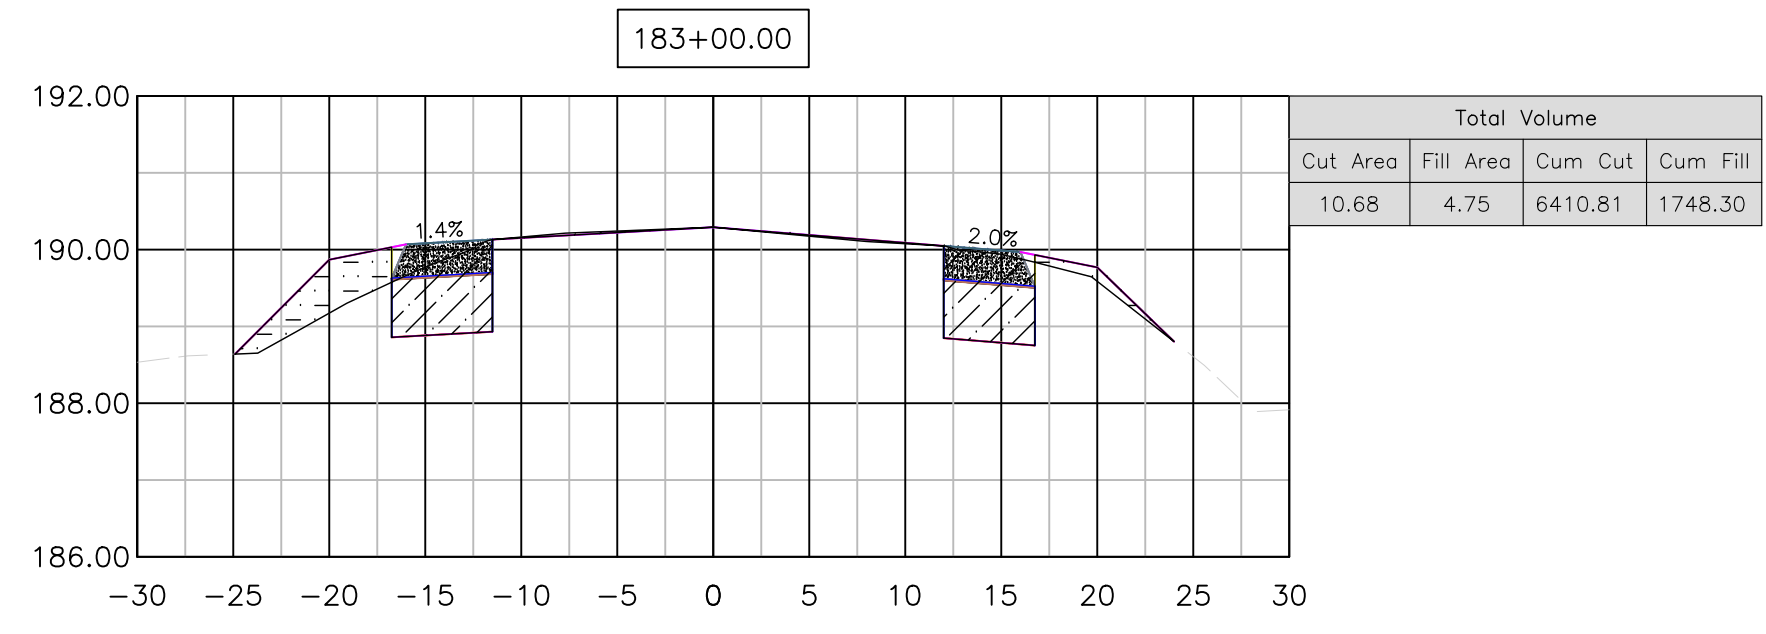


DEPARTMENT OF PUBLIC WORKS AND PLANNING
 PROJECT
 AMERICAN AVE SHOULDER IMPROVEMENTS
 PLACER AVE - MADERA AVE
 ROAD NO. S0600 BRIDGE NO. N/A
 DATE
 05/20/2022
 05/20/2022
 05/20/2022
 DESIGNED: J. WAGNER
 DRAWN: J. WAGNER
 CHECKED: S. ARTAL

CROSS SECTIONS
 SHEET NO. 12
 DRAWING NO. 11301
 TOTAL 22

















SCALE
 HORIZ 0 10' 20'
 VERT 0 2.5' 5'
















THESE CROSS SECTIONS ARE FOR THE CONTRACTOR'S INFORMATION ONLY. THEY ARE NOT TO BE CONSIDERED TO BE PART OF THE CONTRACT DOCUMENTS AND SHALL HAVE NO BEARING WHATSOEVER ON THE INTERPRETATION OF THE STANDARD SPECIFICATIONS, THE STANDARD PLANS, THE SPECIAL PROVISIONS, NOR SHALL THEY HAVE ANY BEARING WHATSOEVER ON THE INTERPRETATION OF THE OTHER PUBLICATIONS REFERENCED THEREIN.

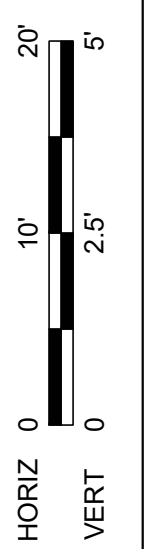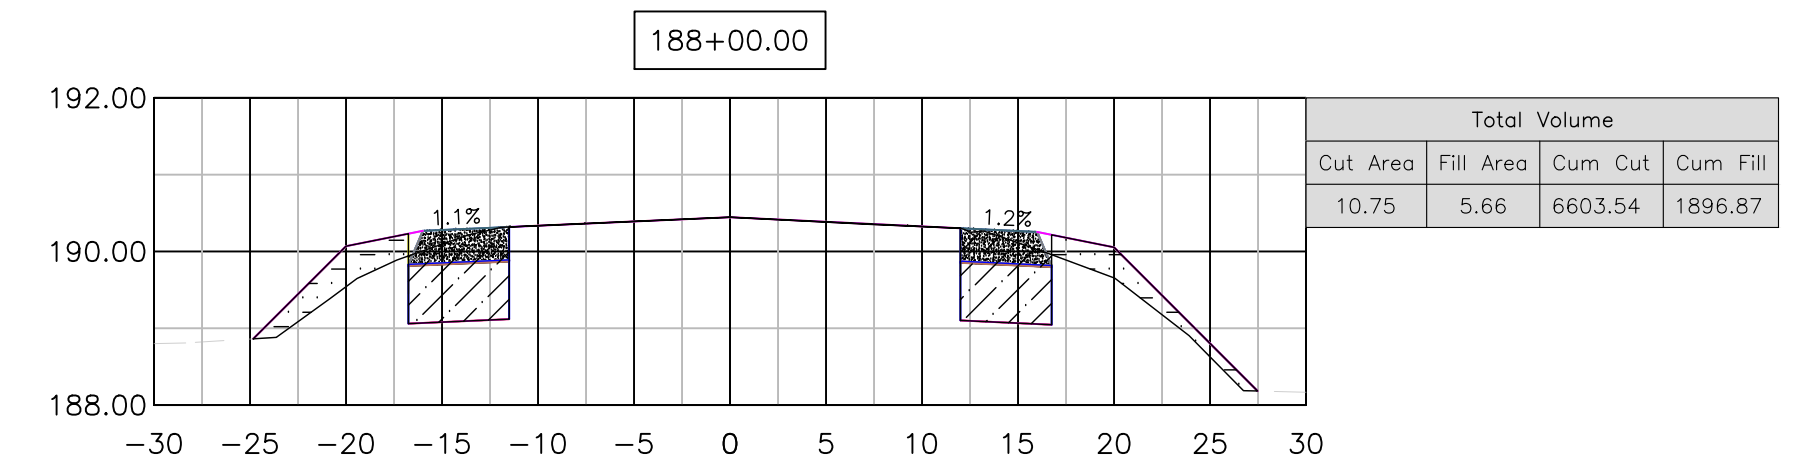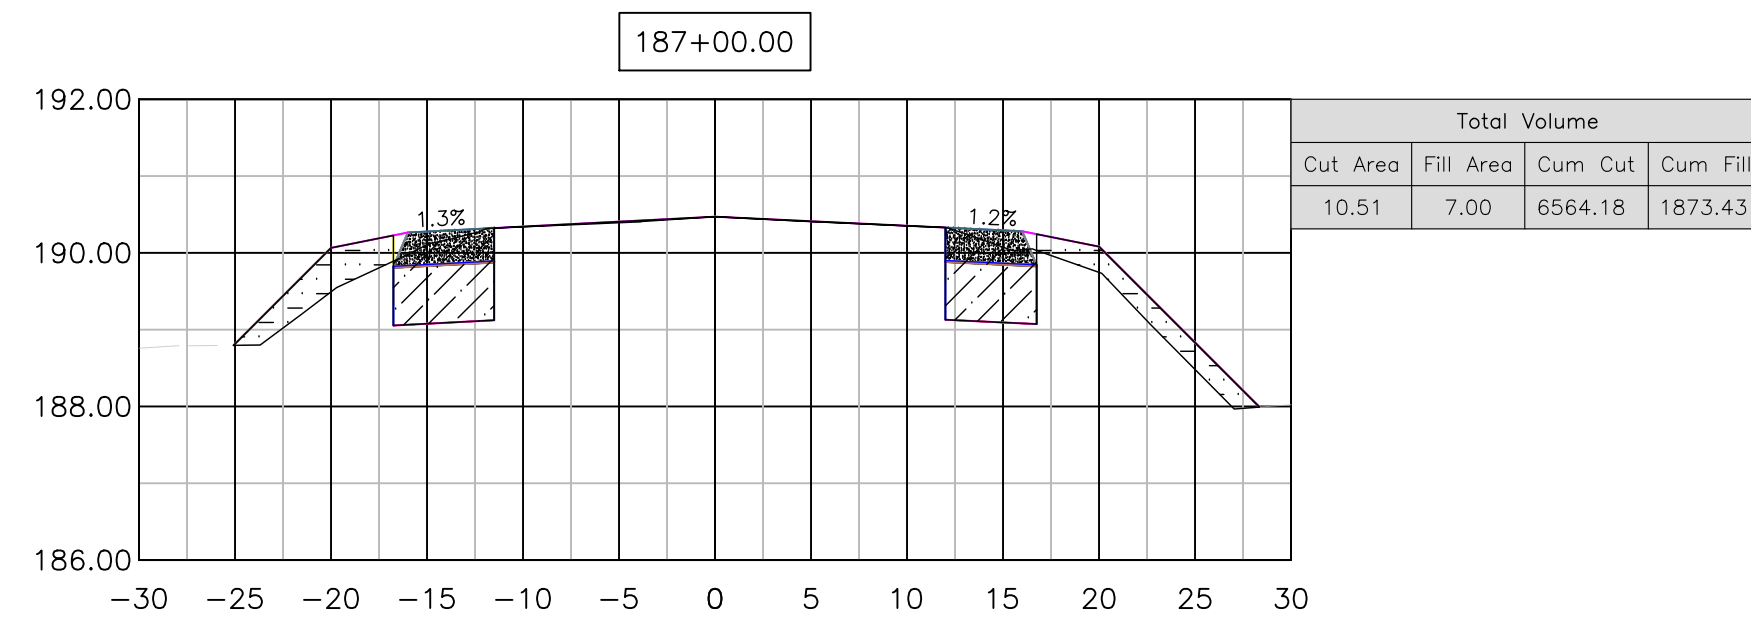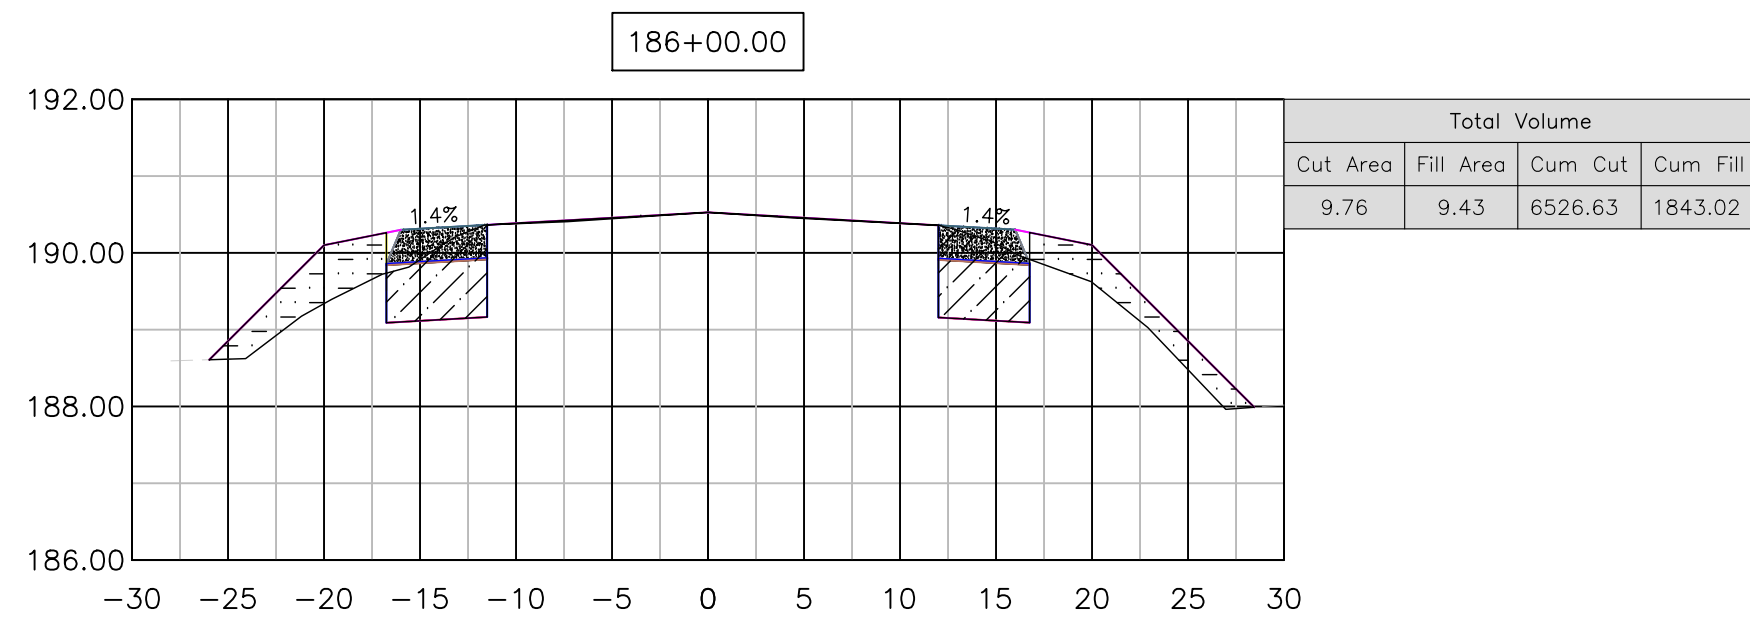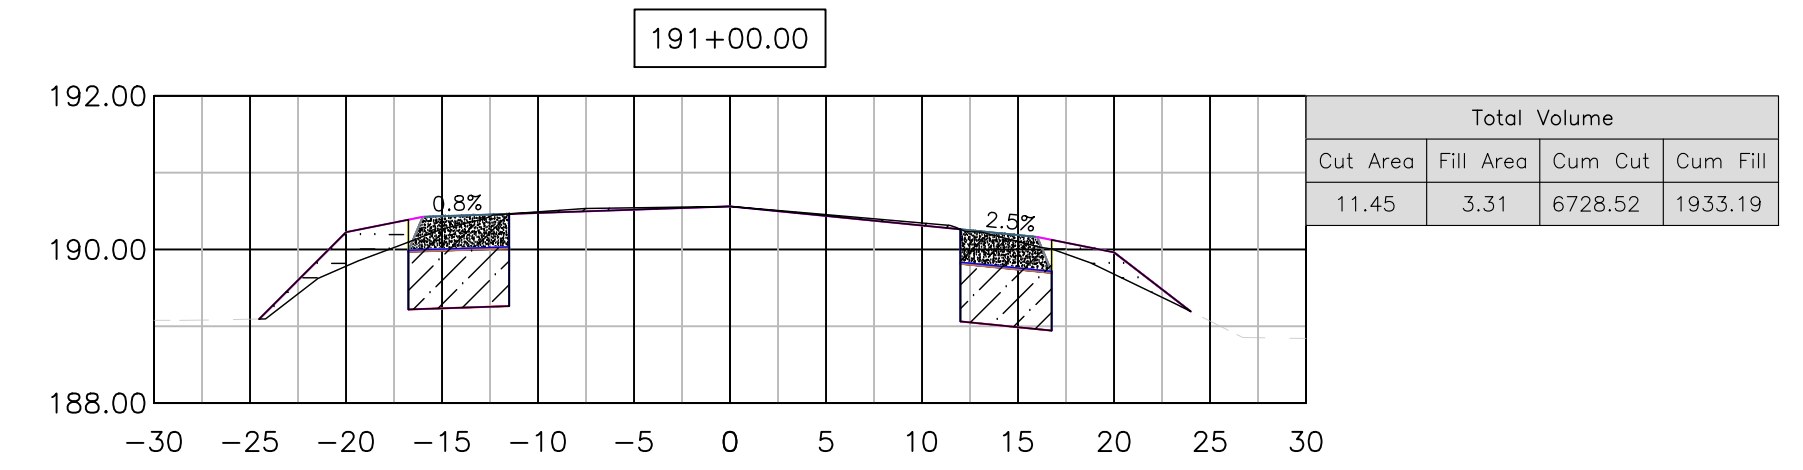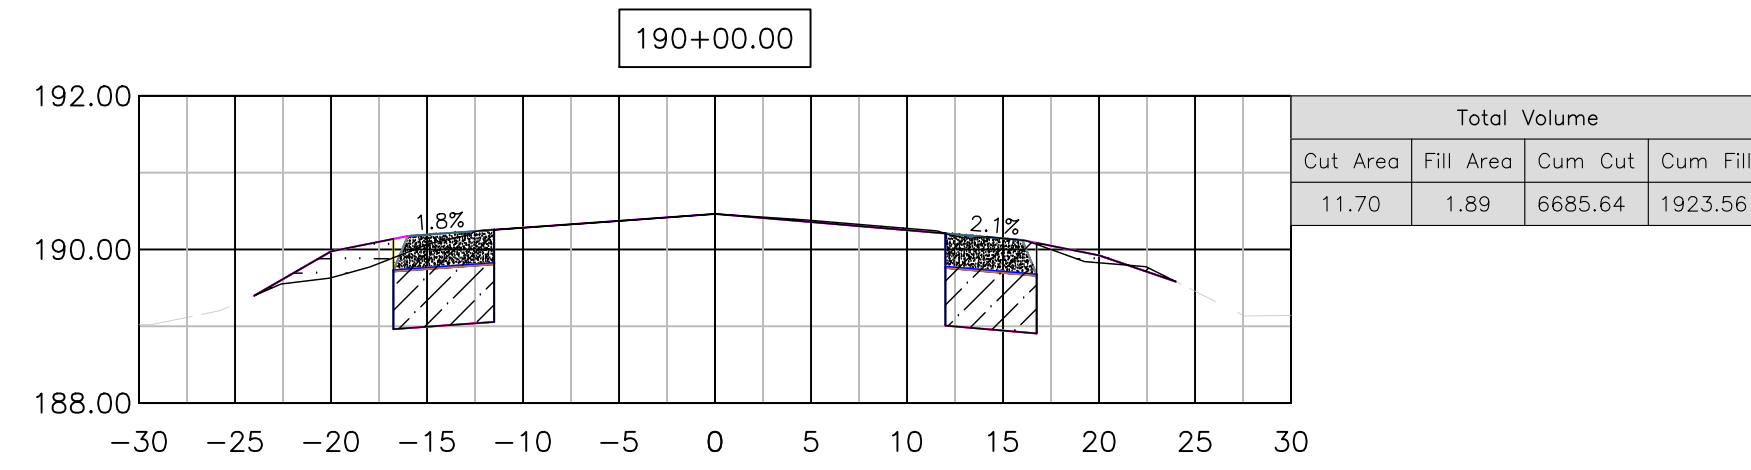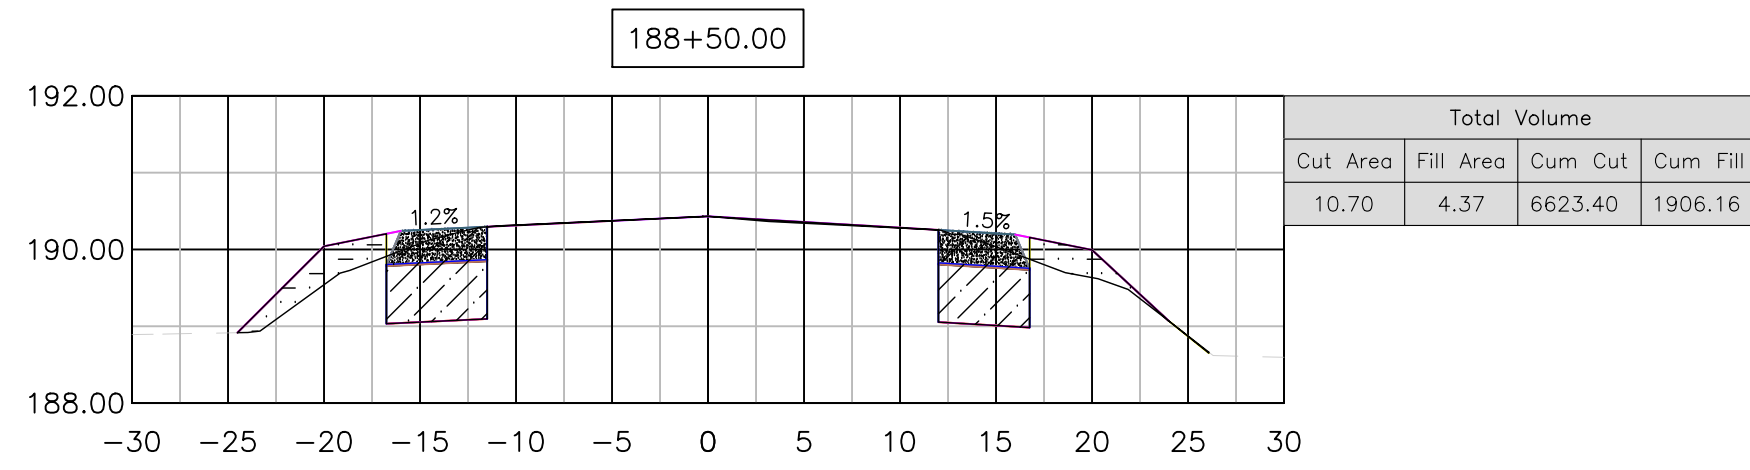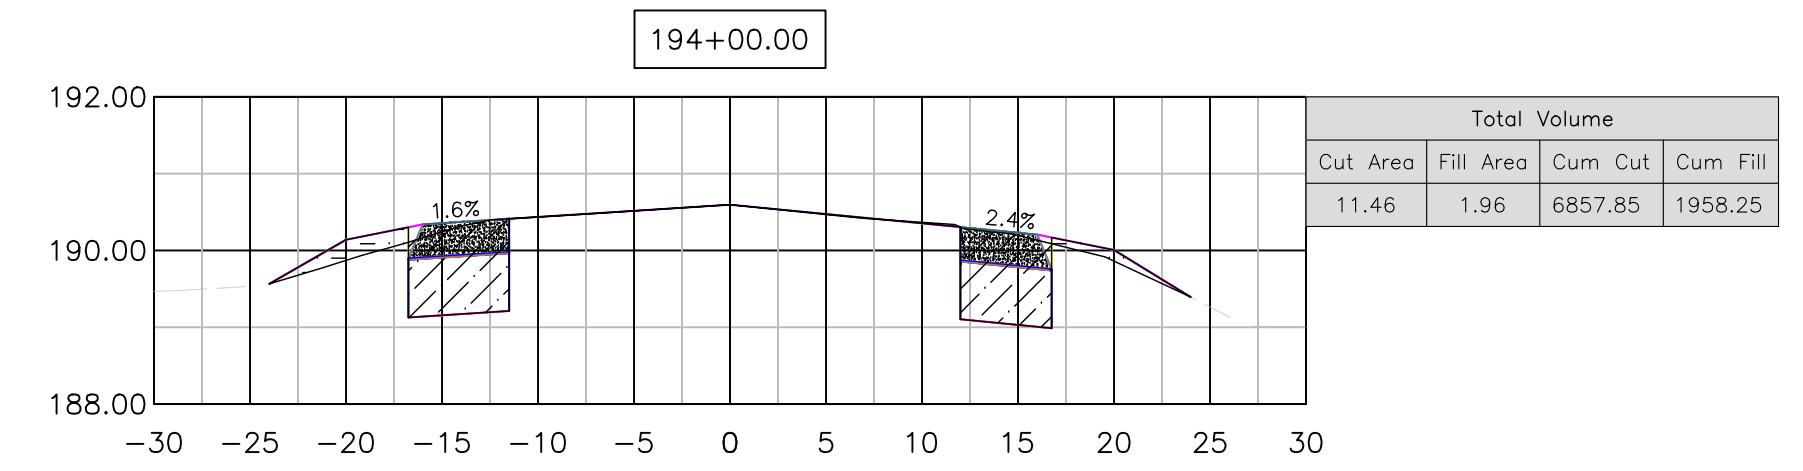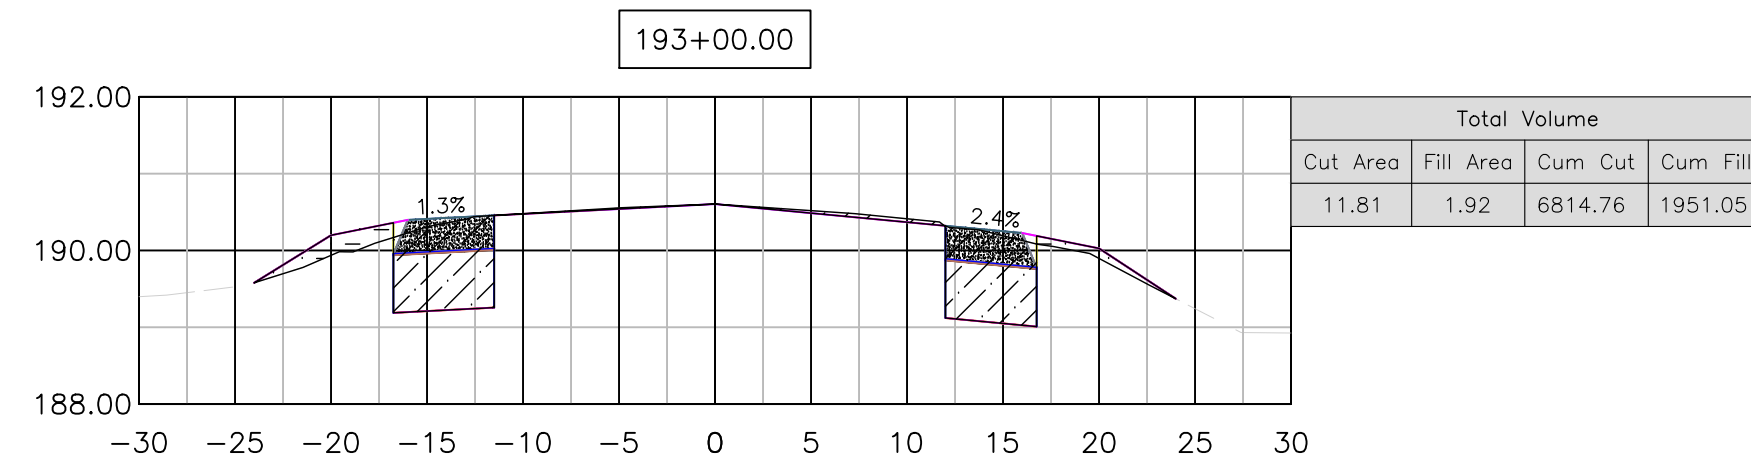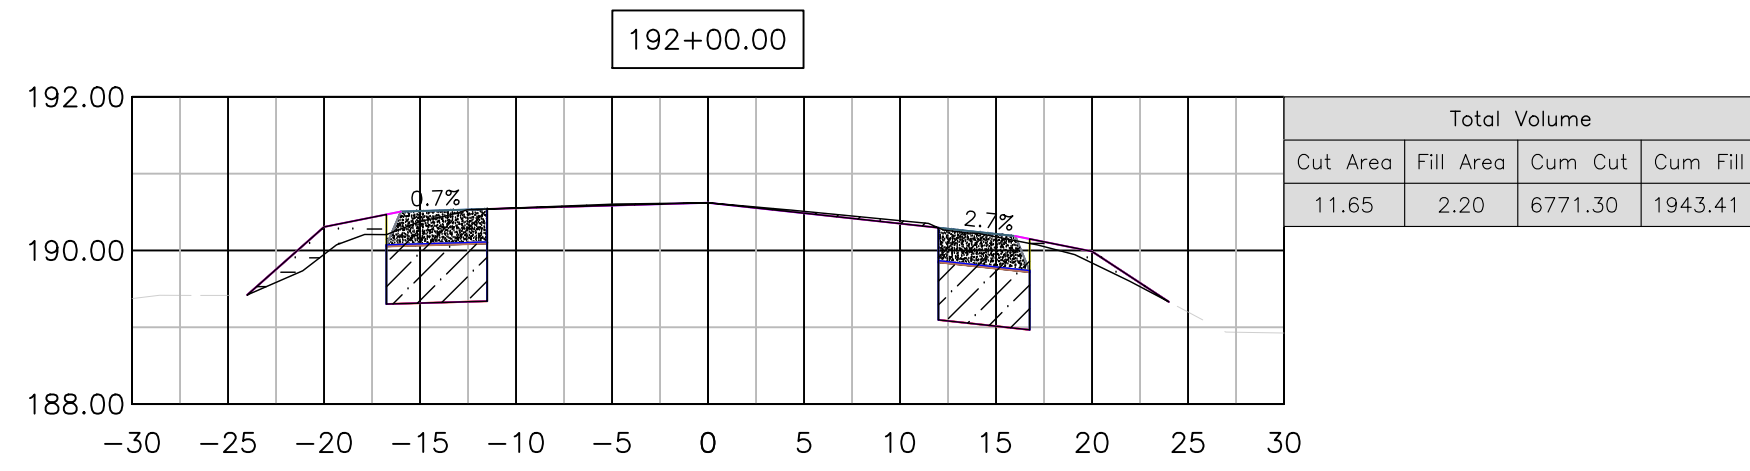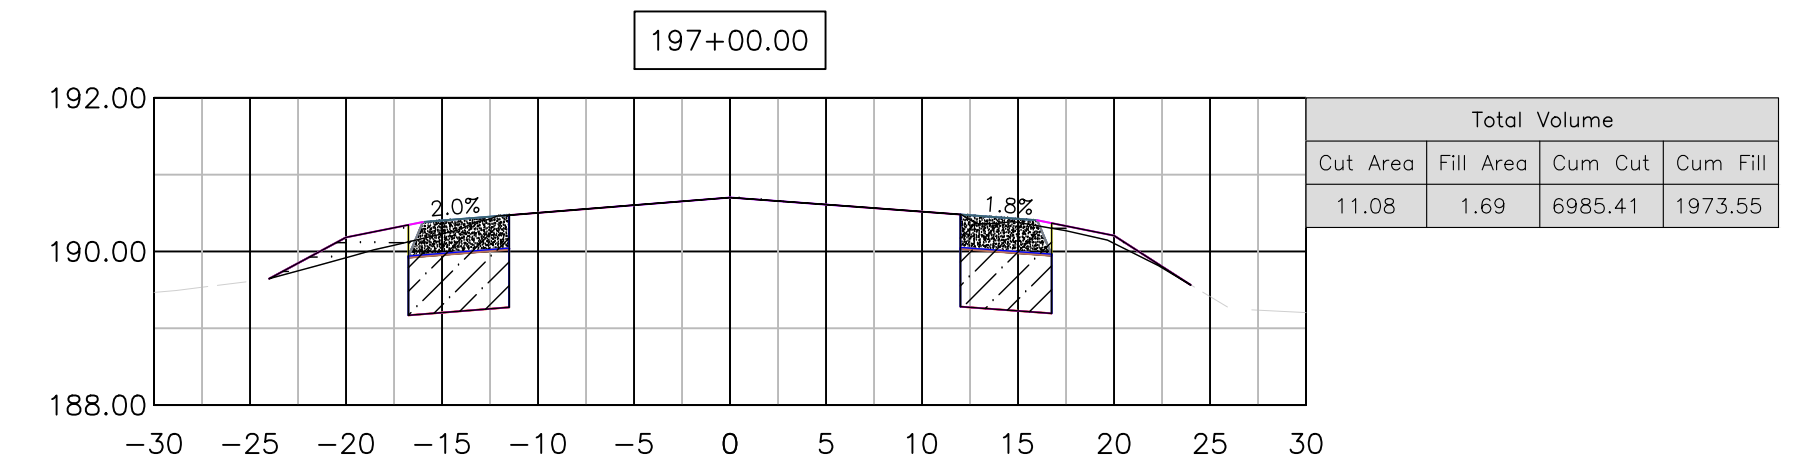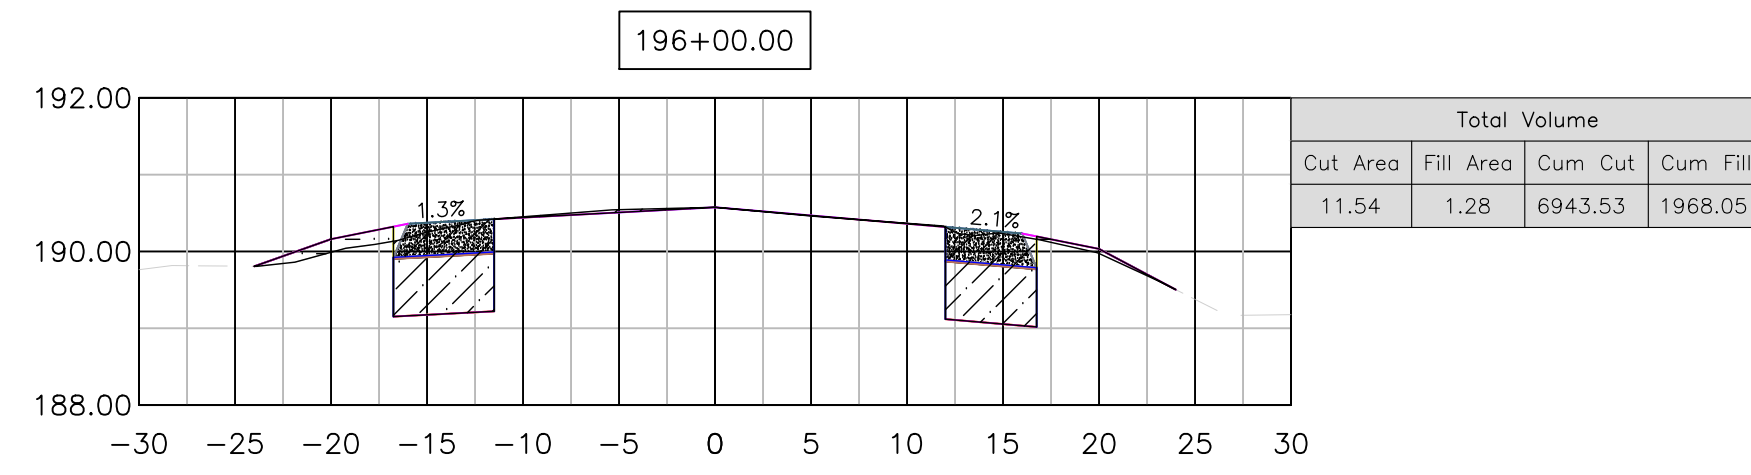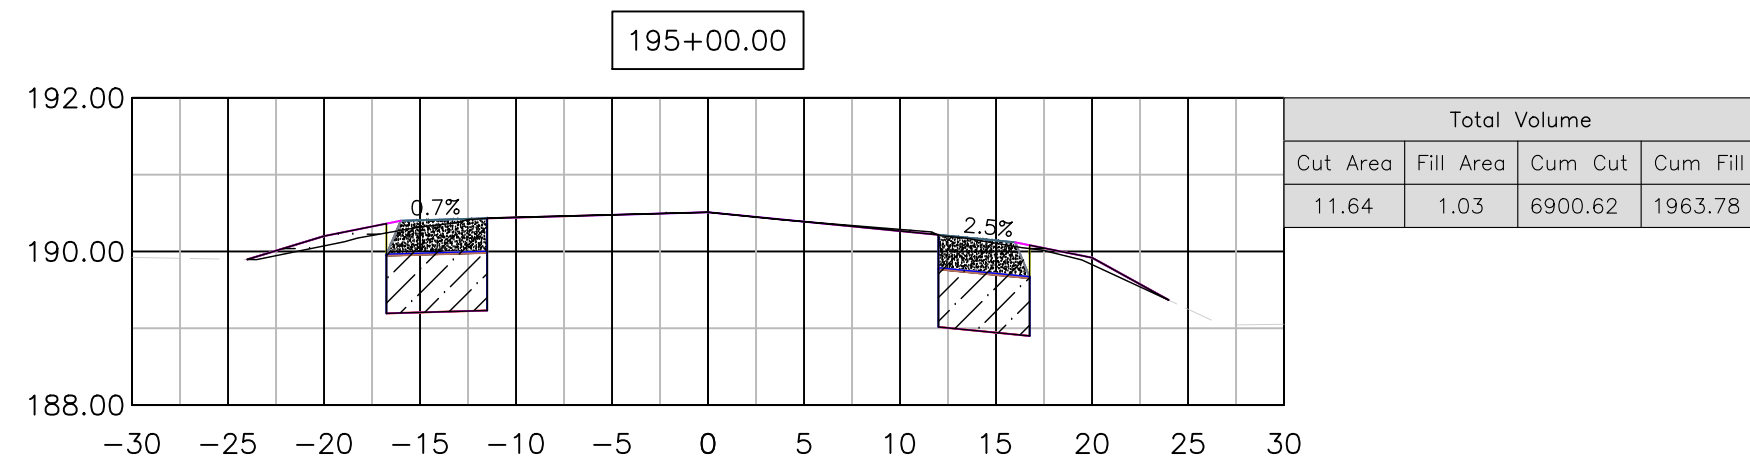

DESIGNED: J. WAGNER	05/20/2022
DRAWN: J. WAGNER	05/20/2022
CHECKED: S. ARTAL	05/20/2022

THESE CROSS SECTIONS ARE FOR THE CONTRACTOR'S INFORMATION ONLY. THEY ARE NOT TO BE CONSIDERED TO BE PART OF THE CONTRACT DOCUMENTS AND SHALL HAVE NO BEARING WHATSOEVER ON THE INTERPRETATION OF THE STANDARD SPECIFICATIONS, THE STANDARD PLANS, THE SPECIAL PROVISIONS, NOR SHALL THEY HAVE ANY BEARING WHATSOEVER ON THE INTERPRETATION OF THE OTHER PUBLICATIONS REFERENCED THEREIN.

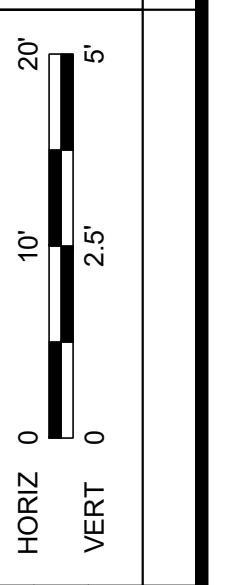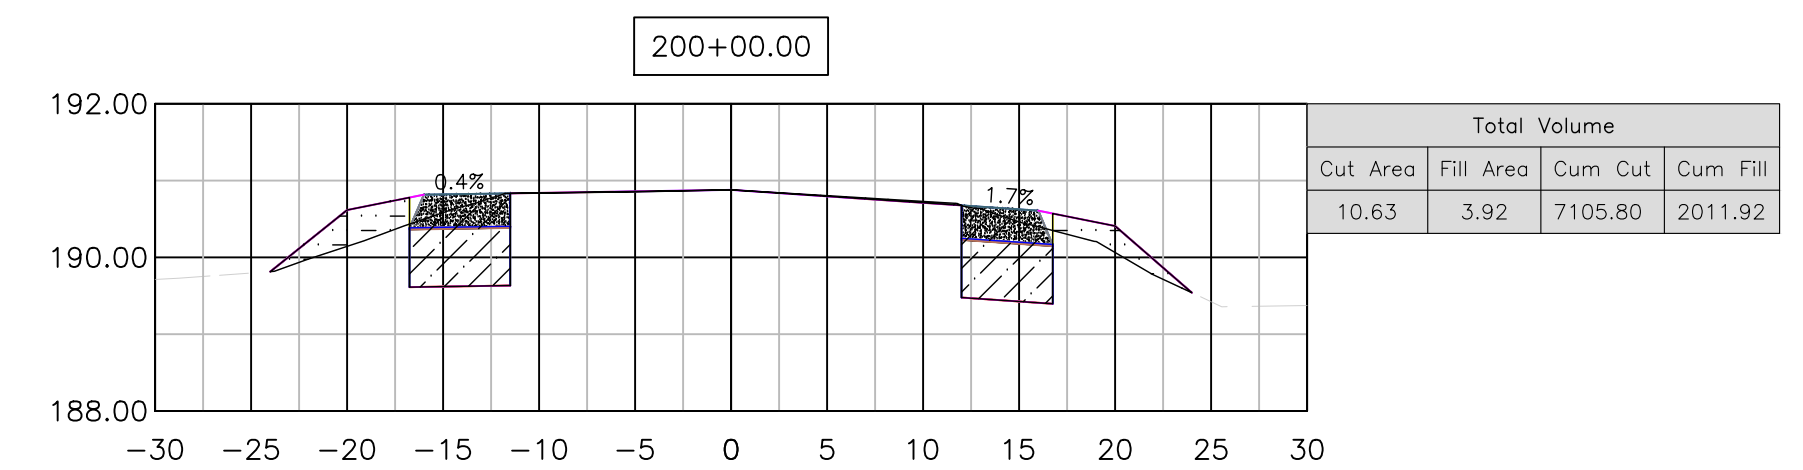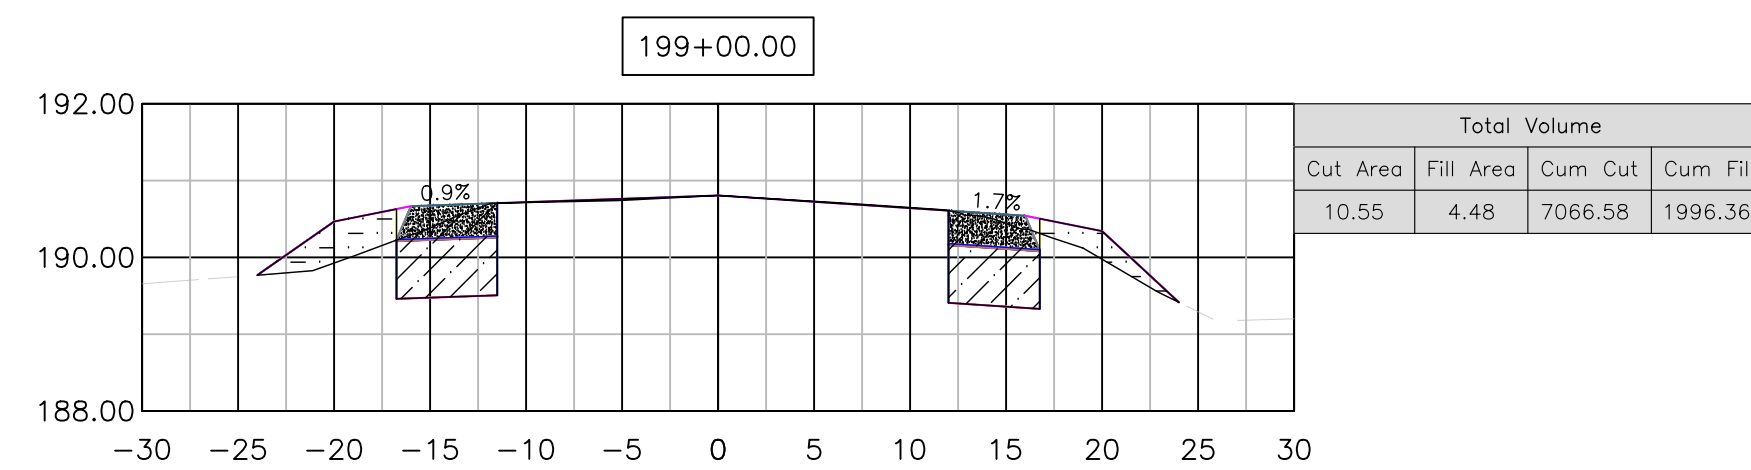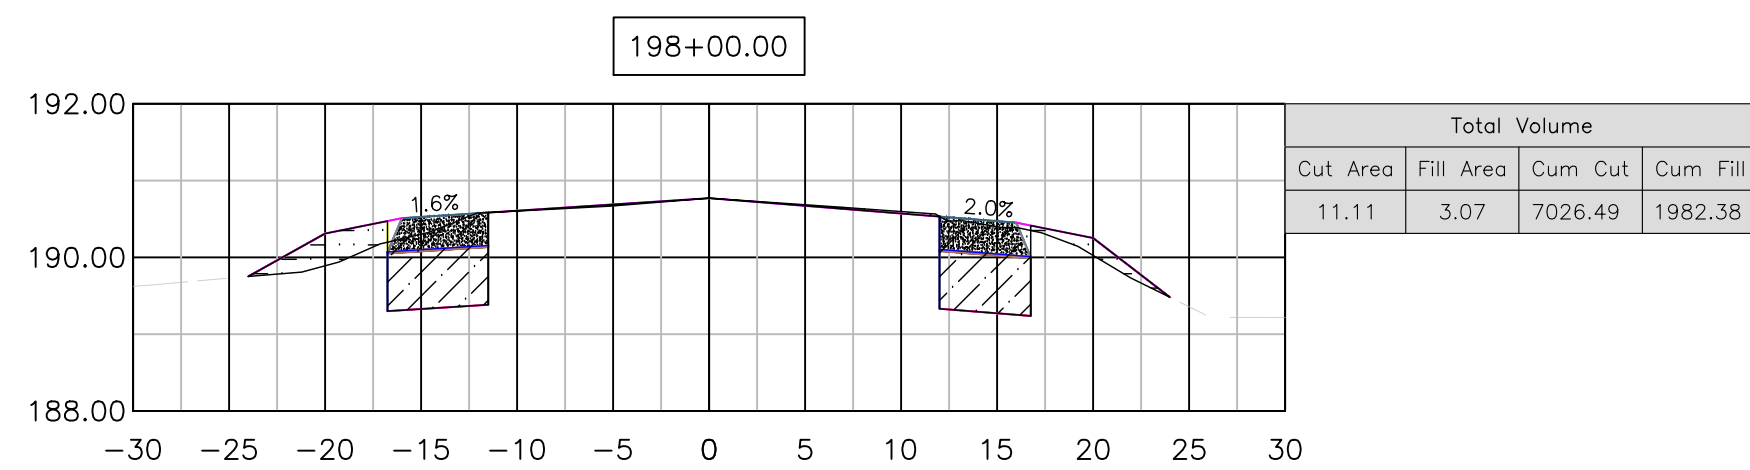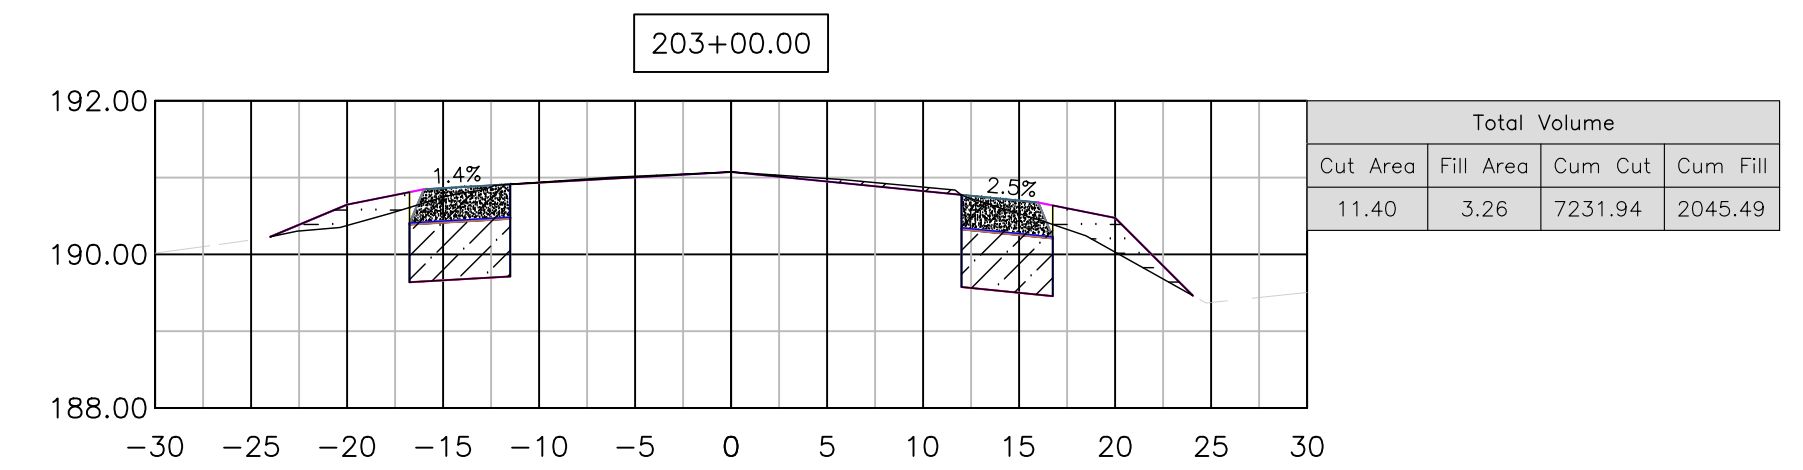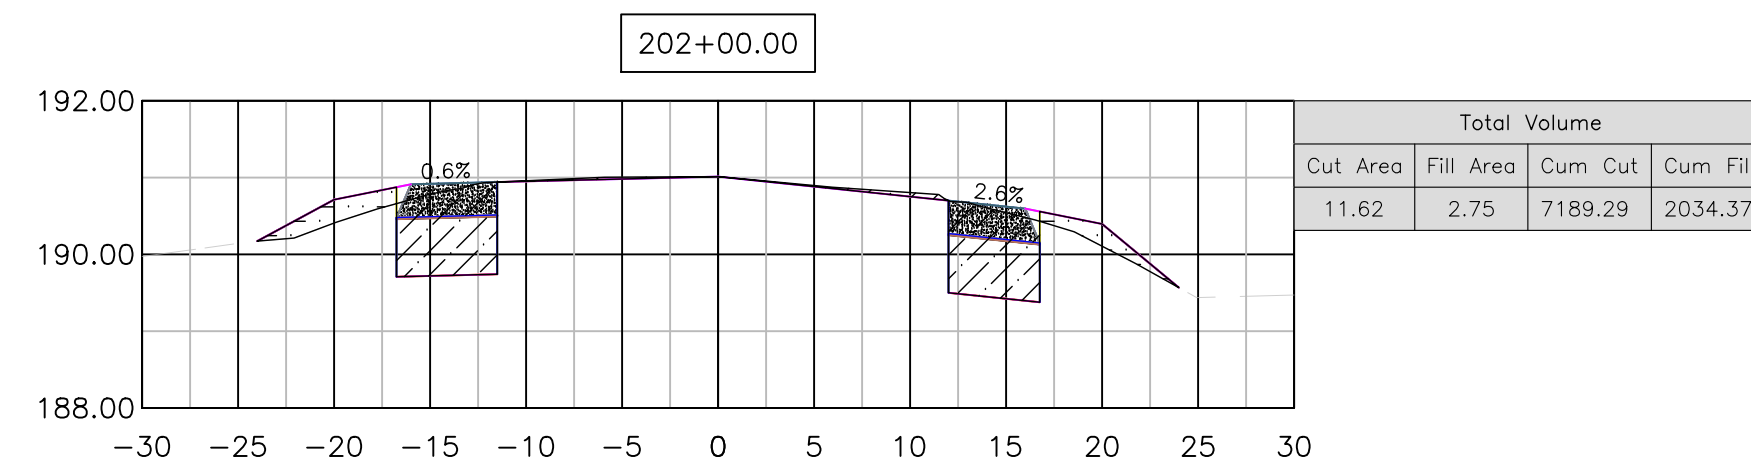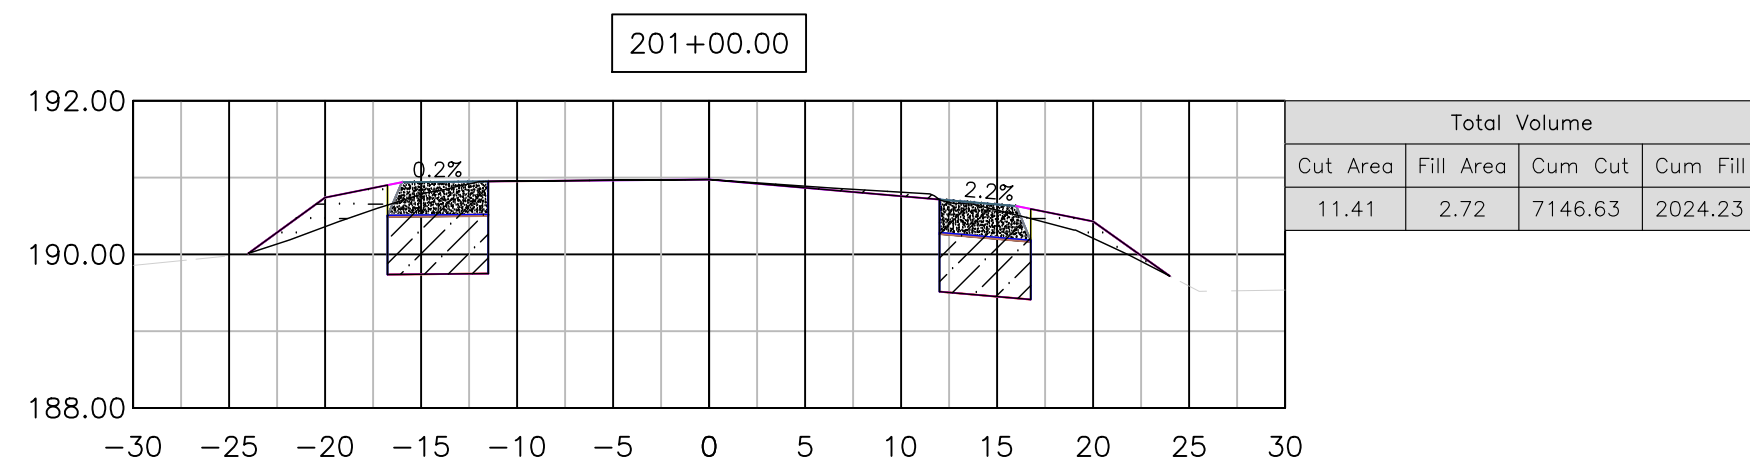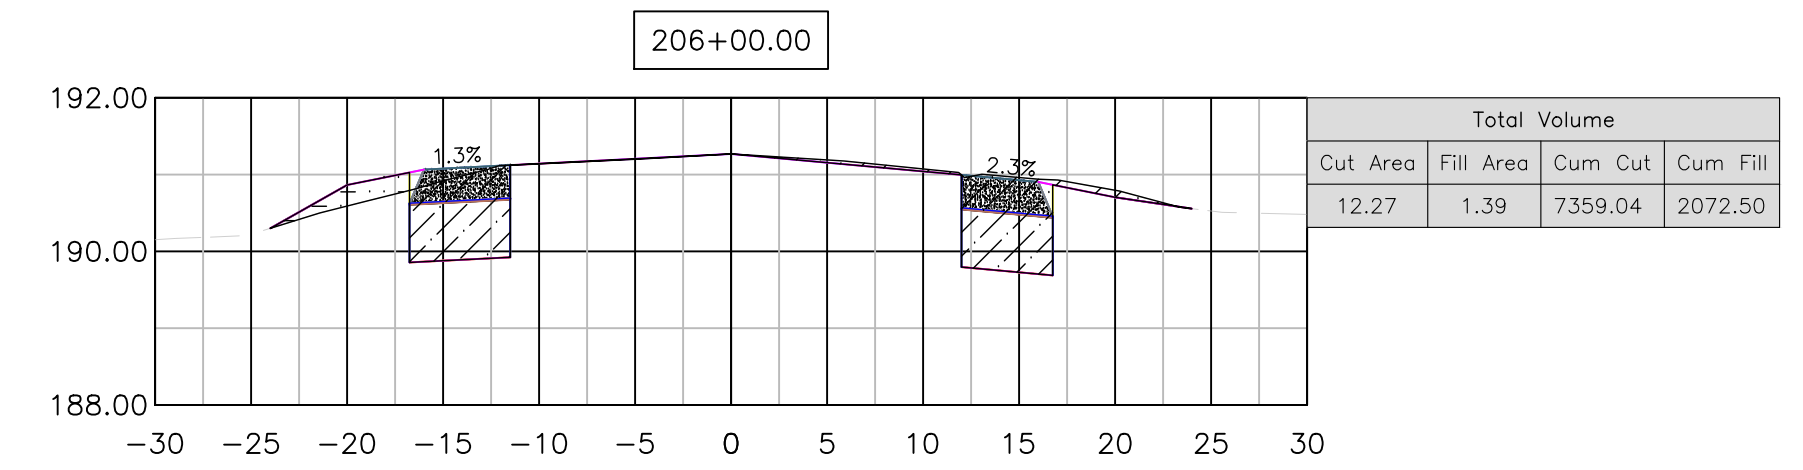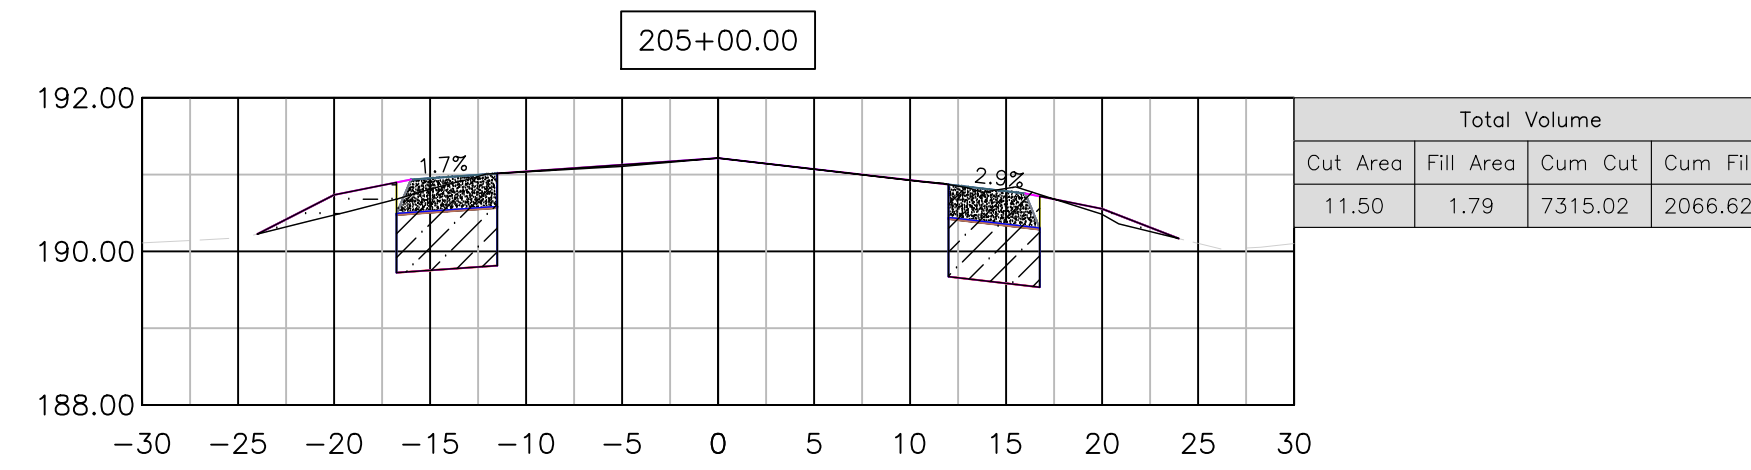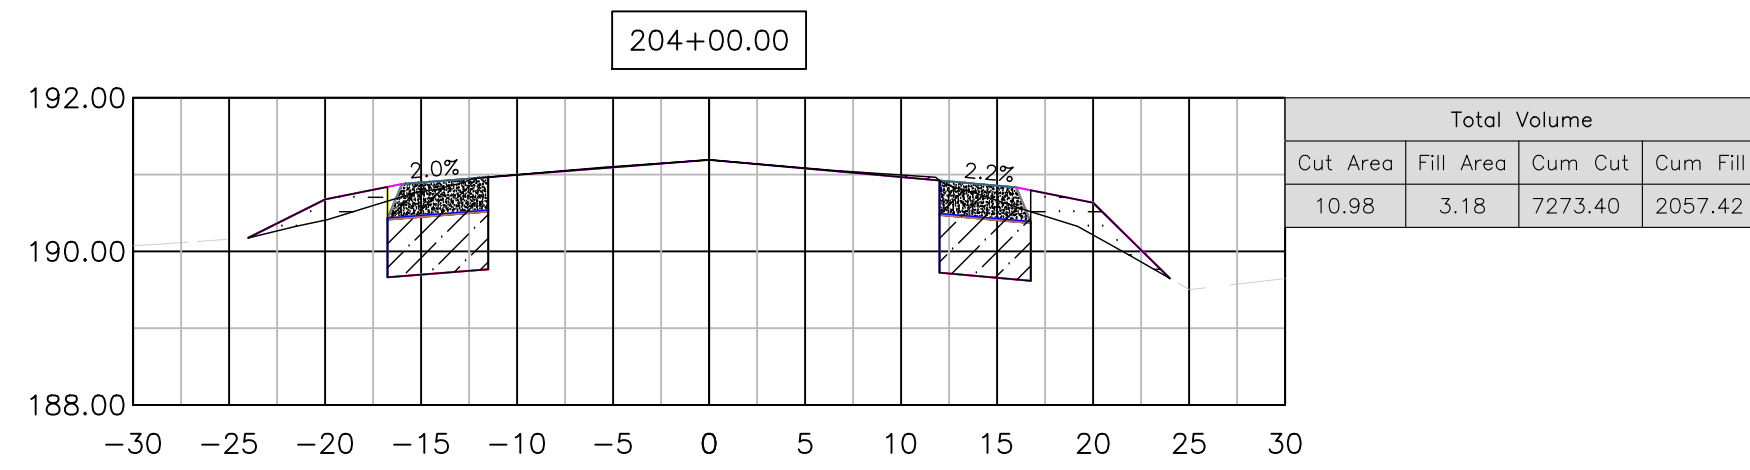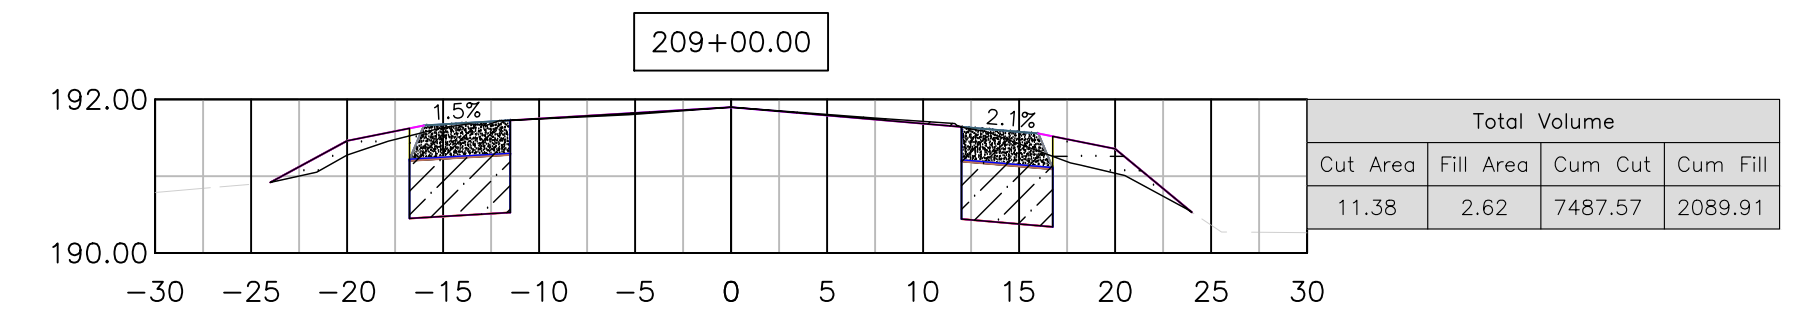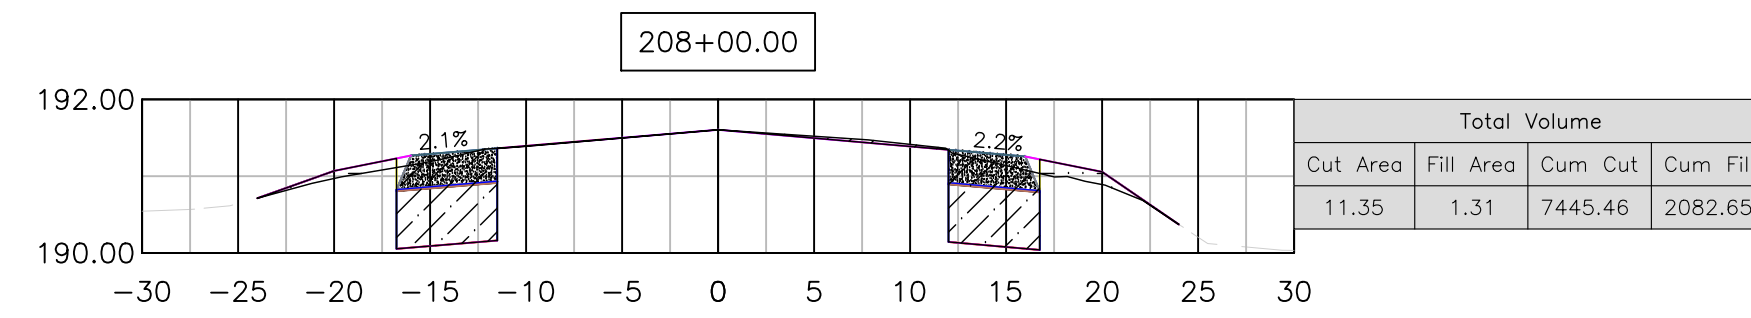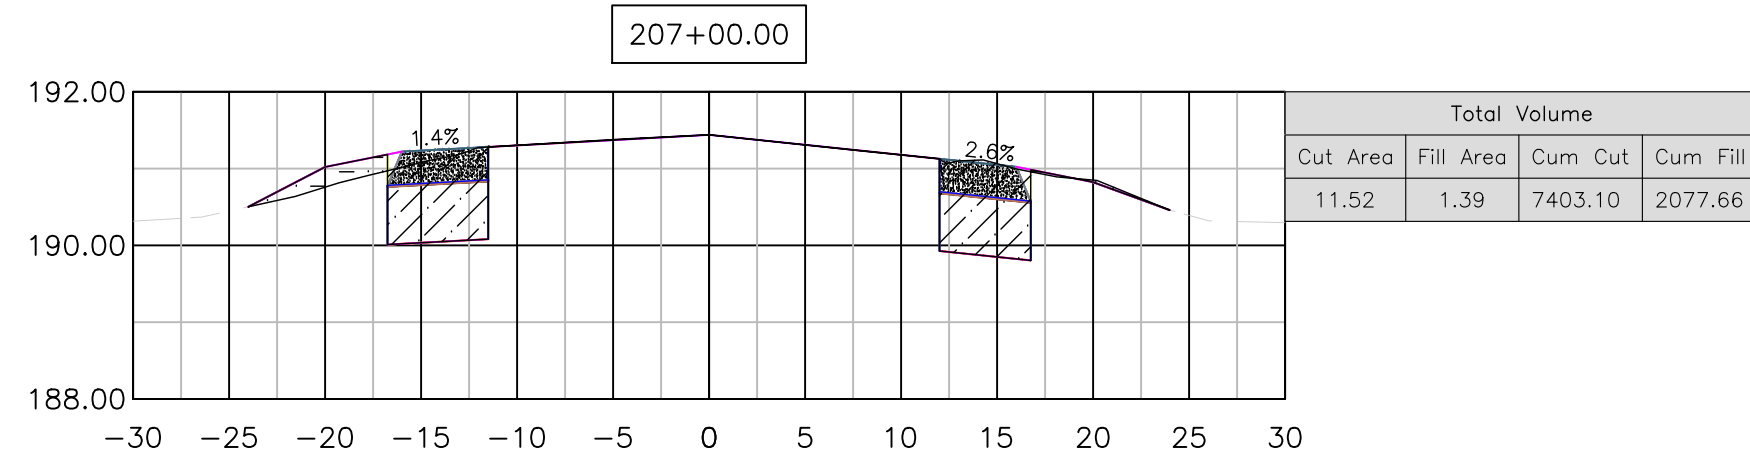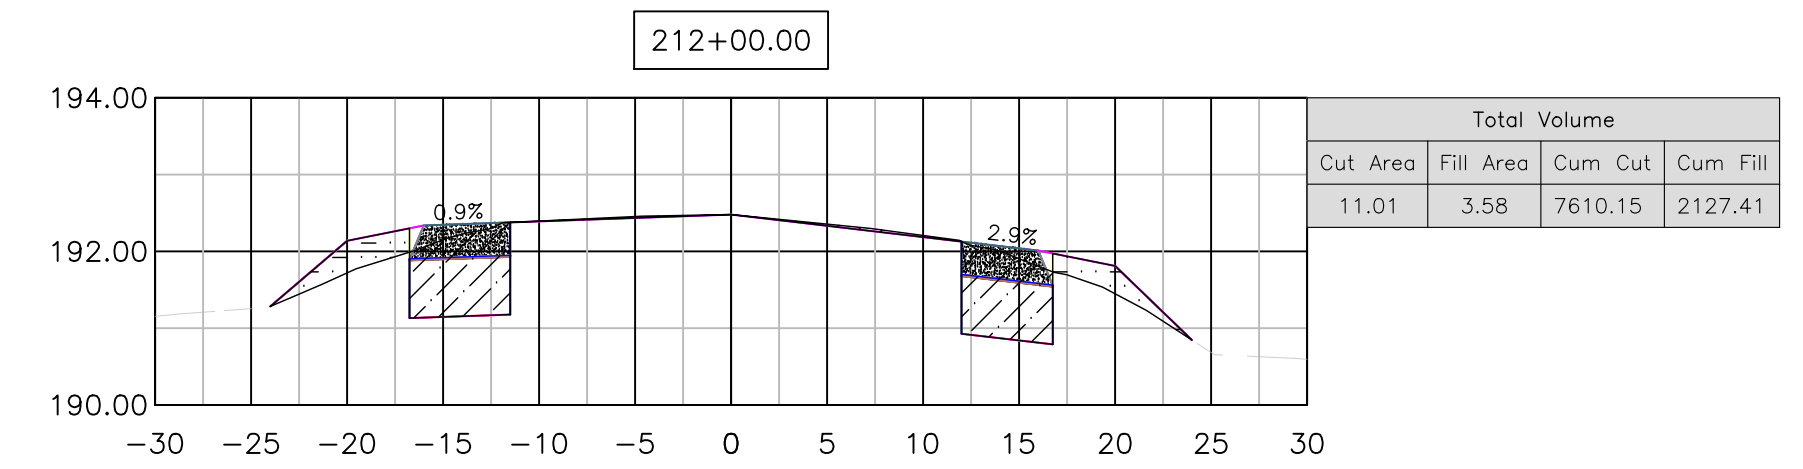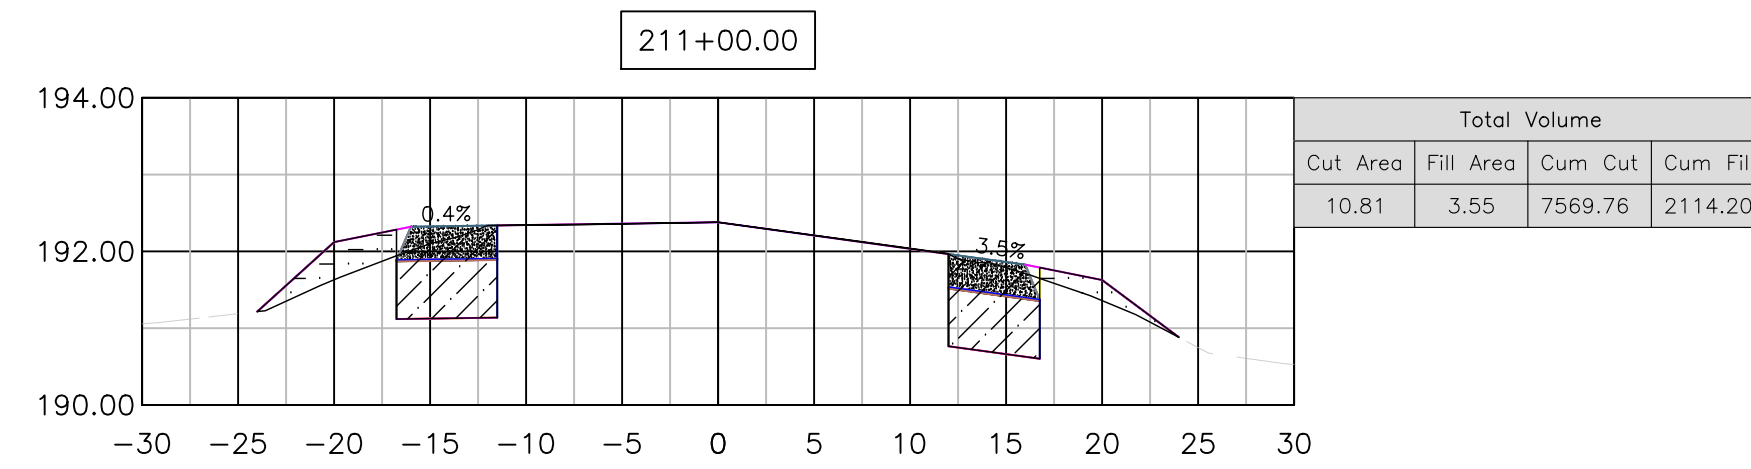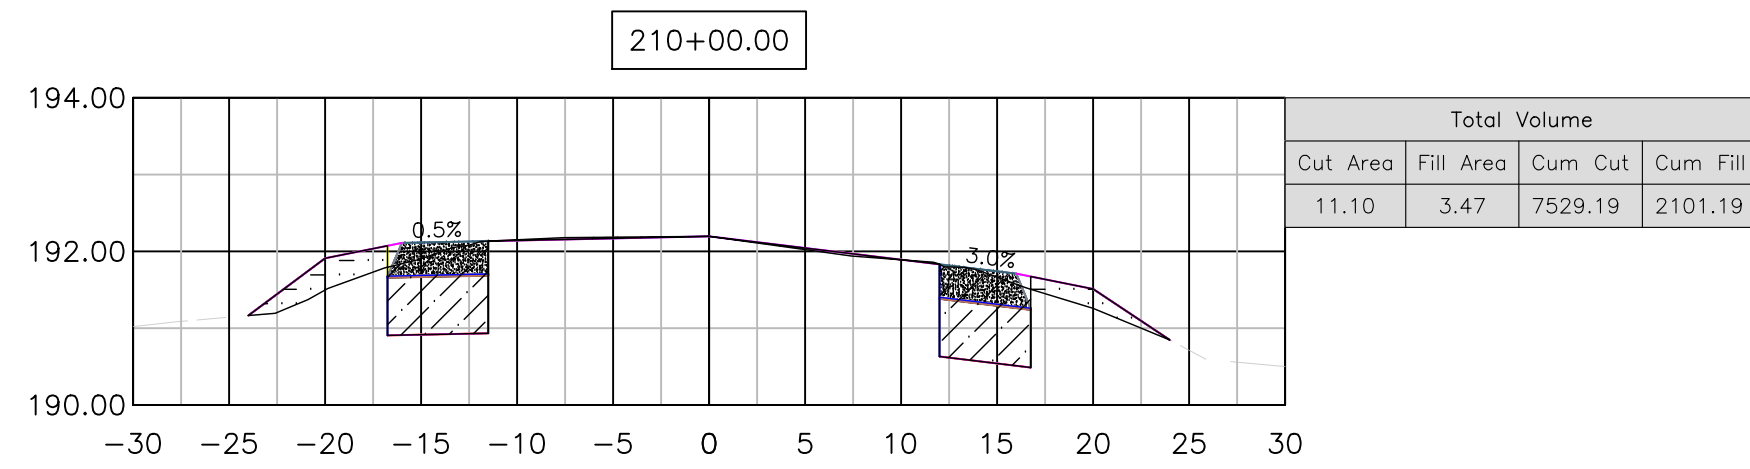

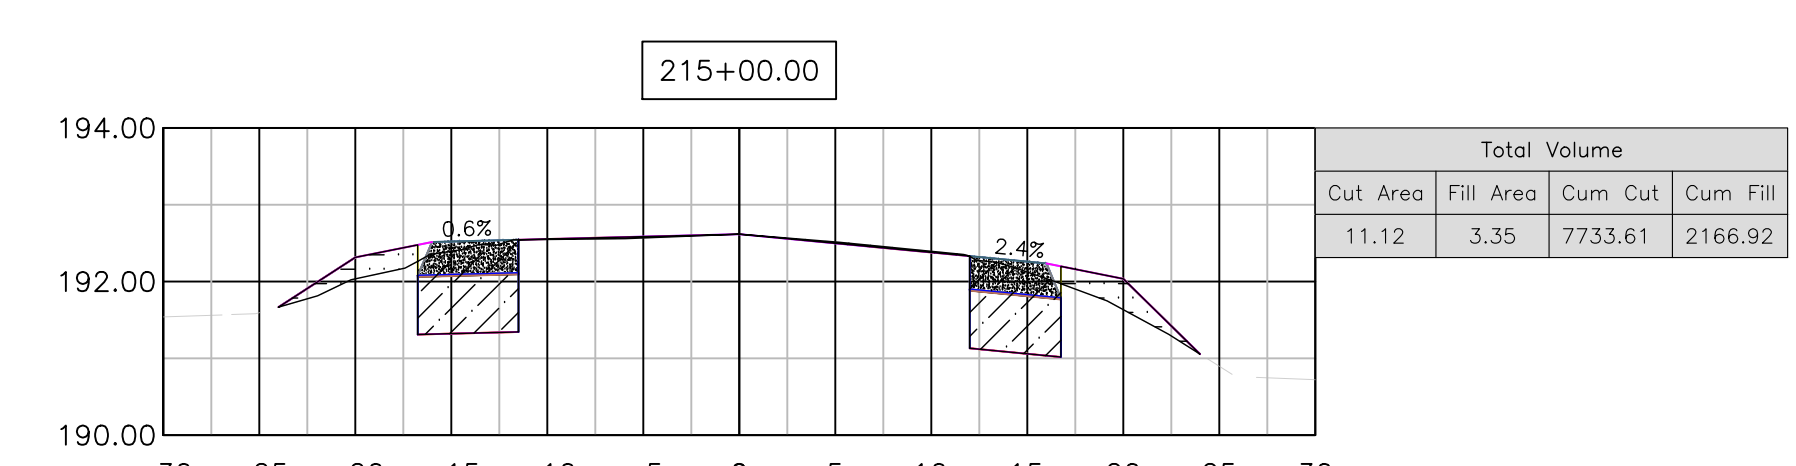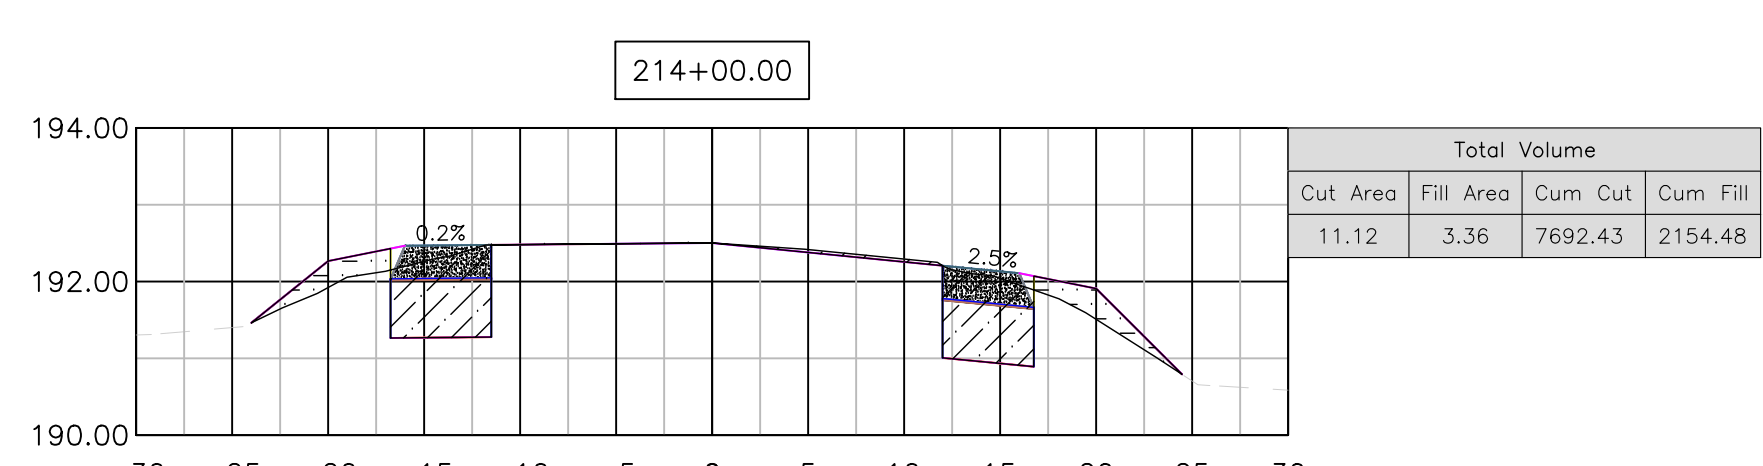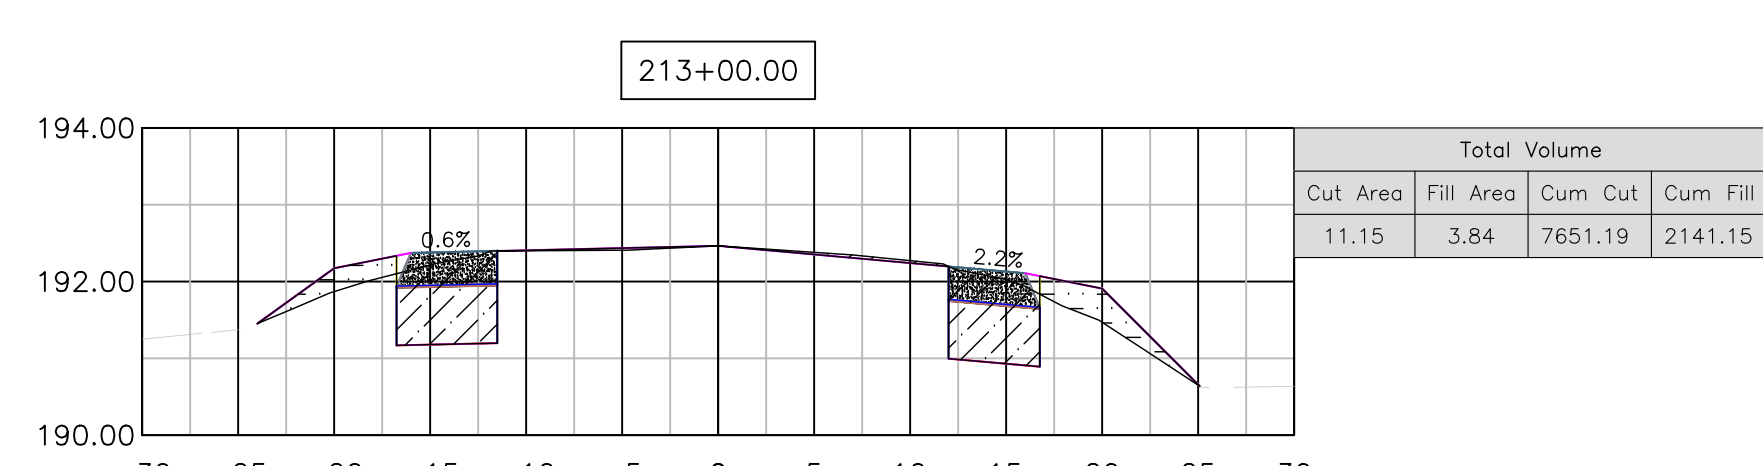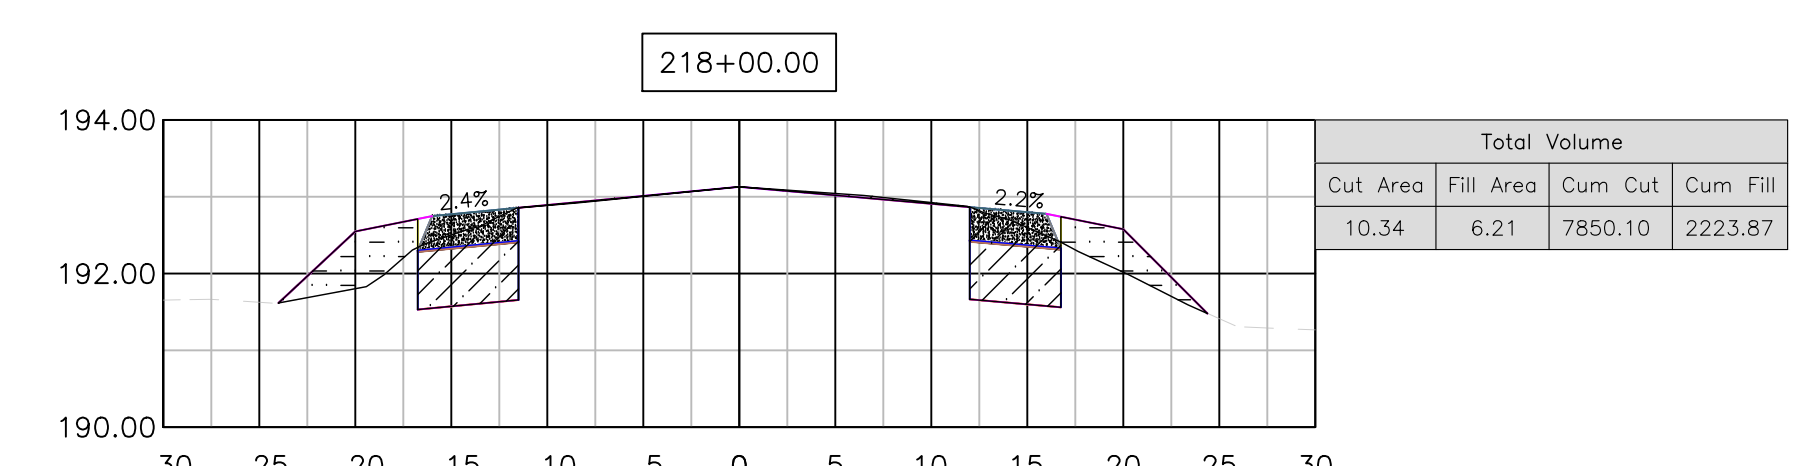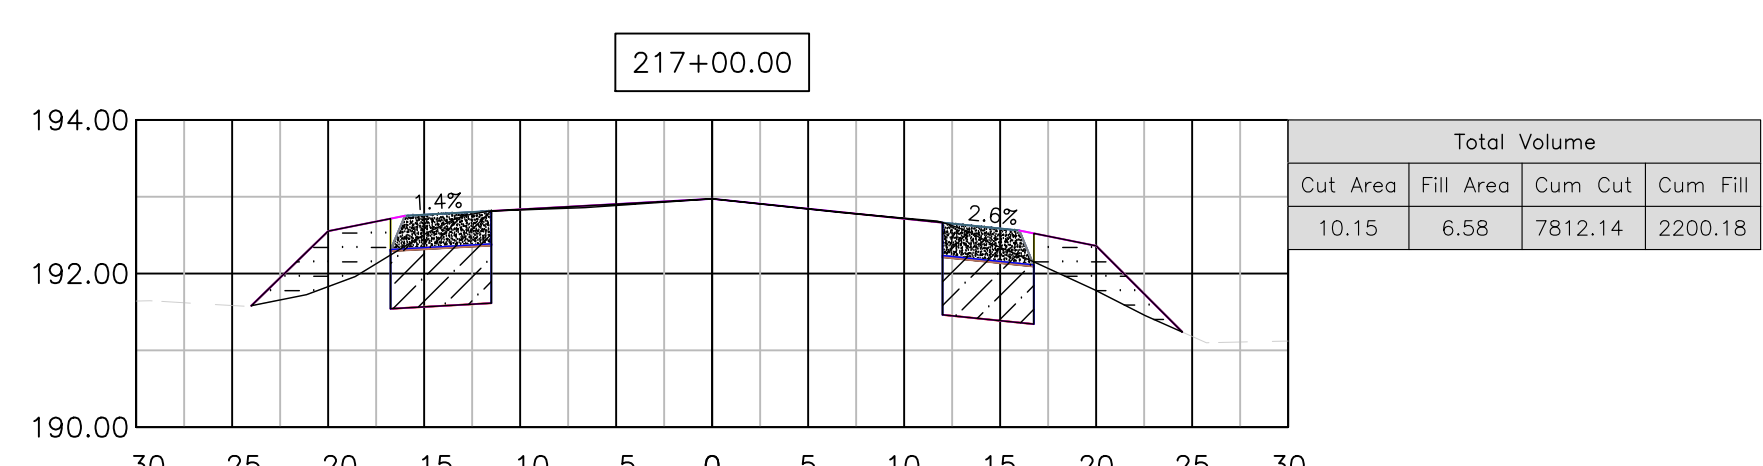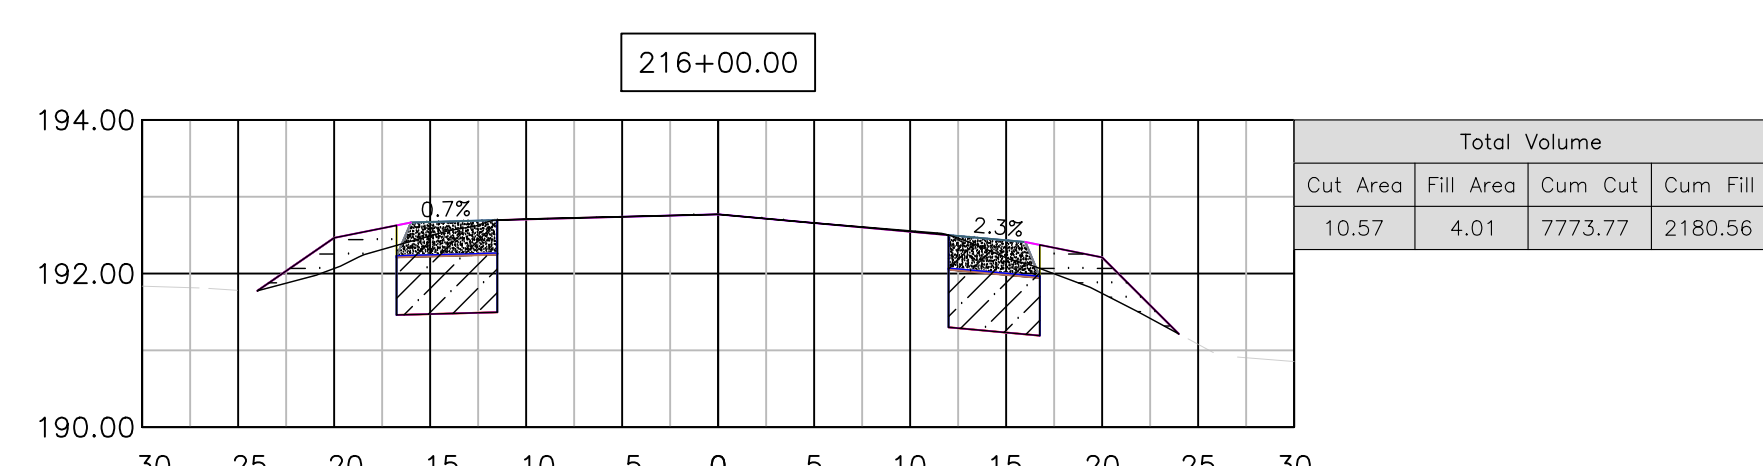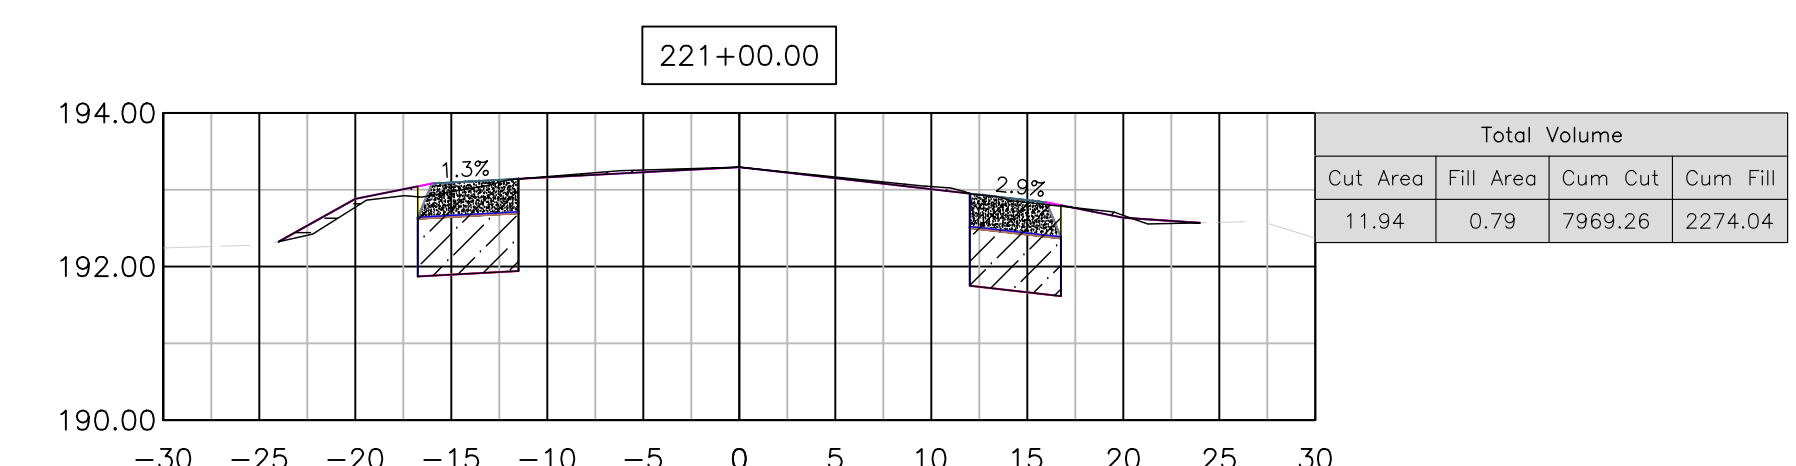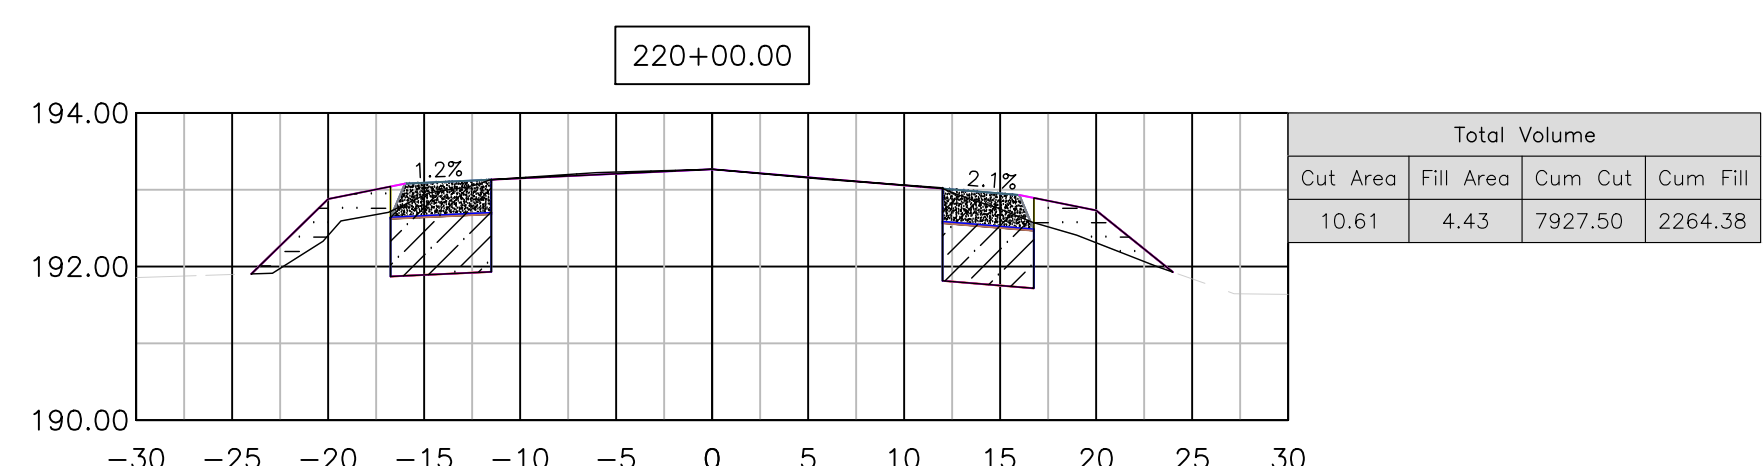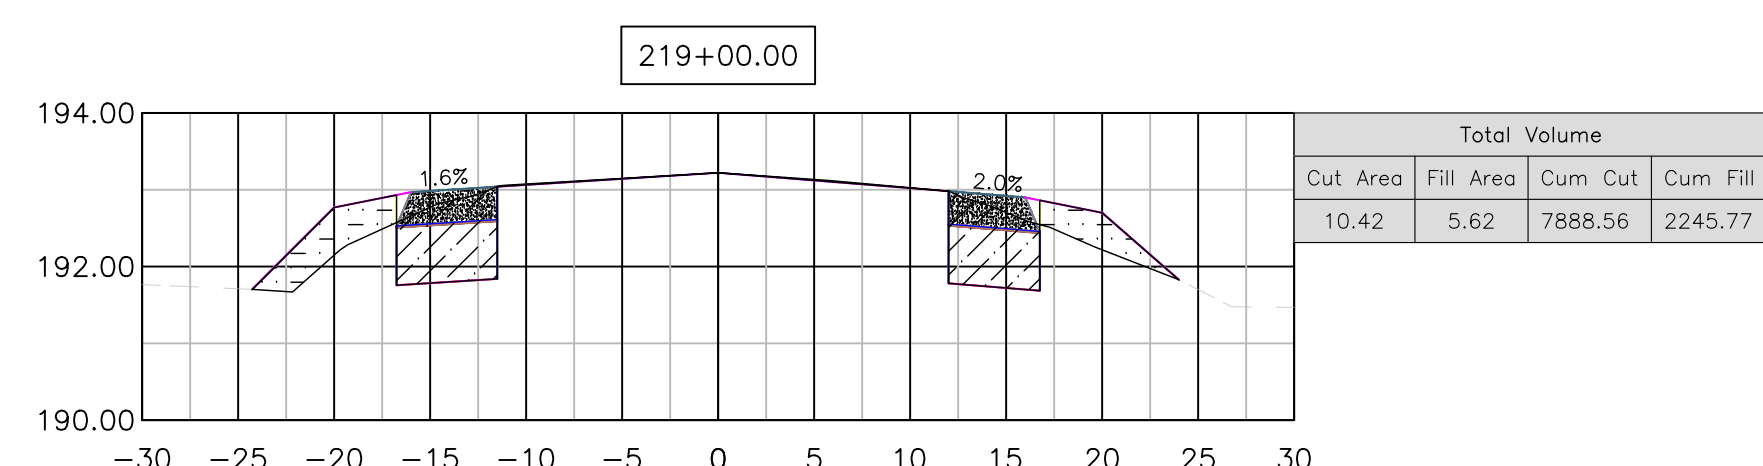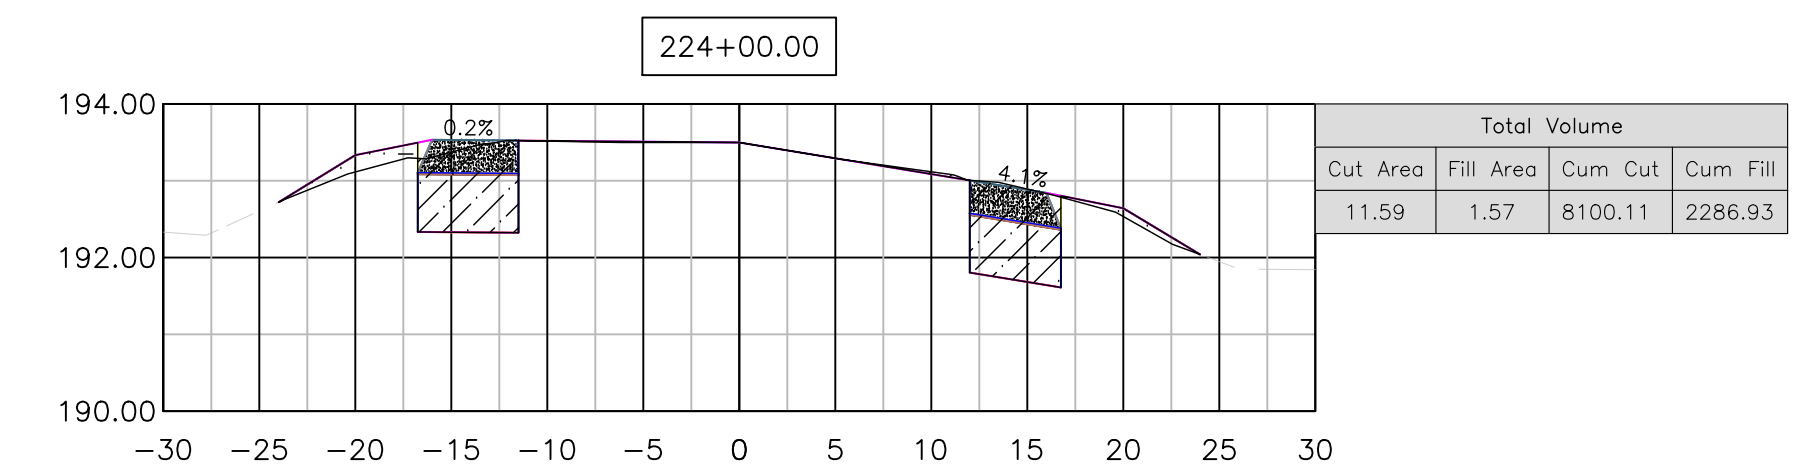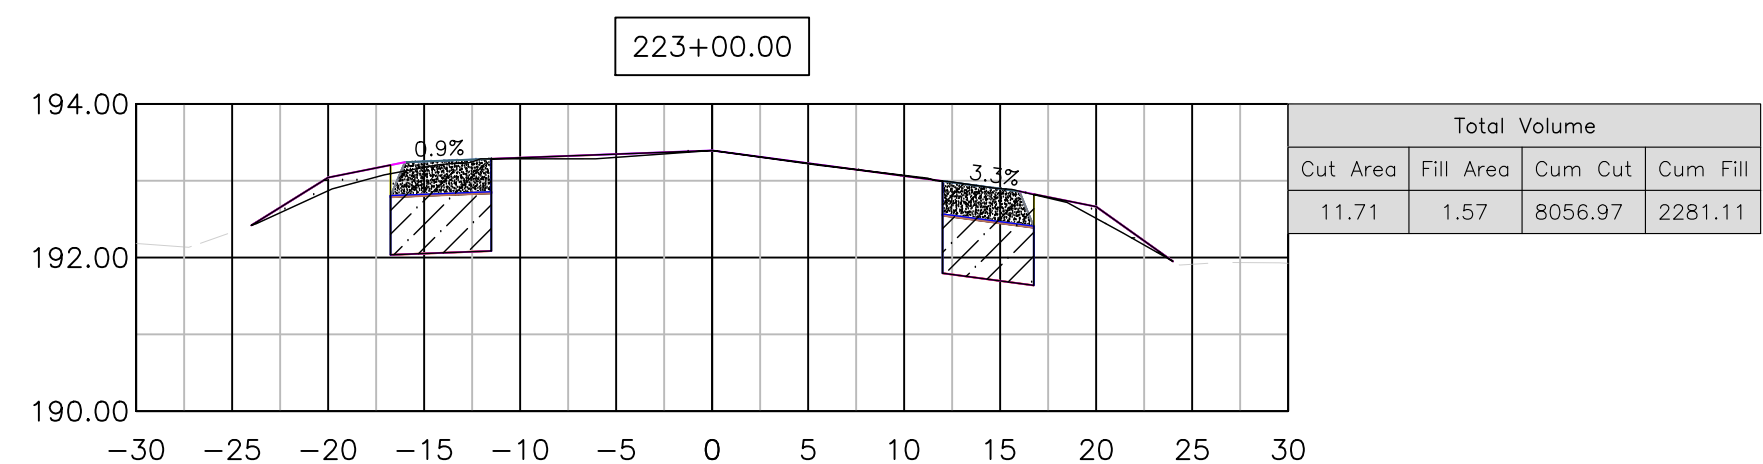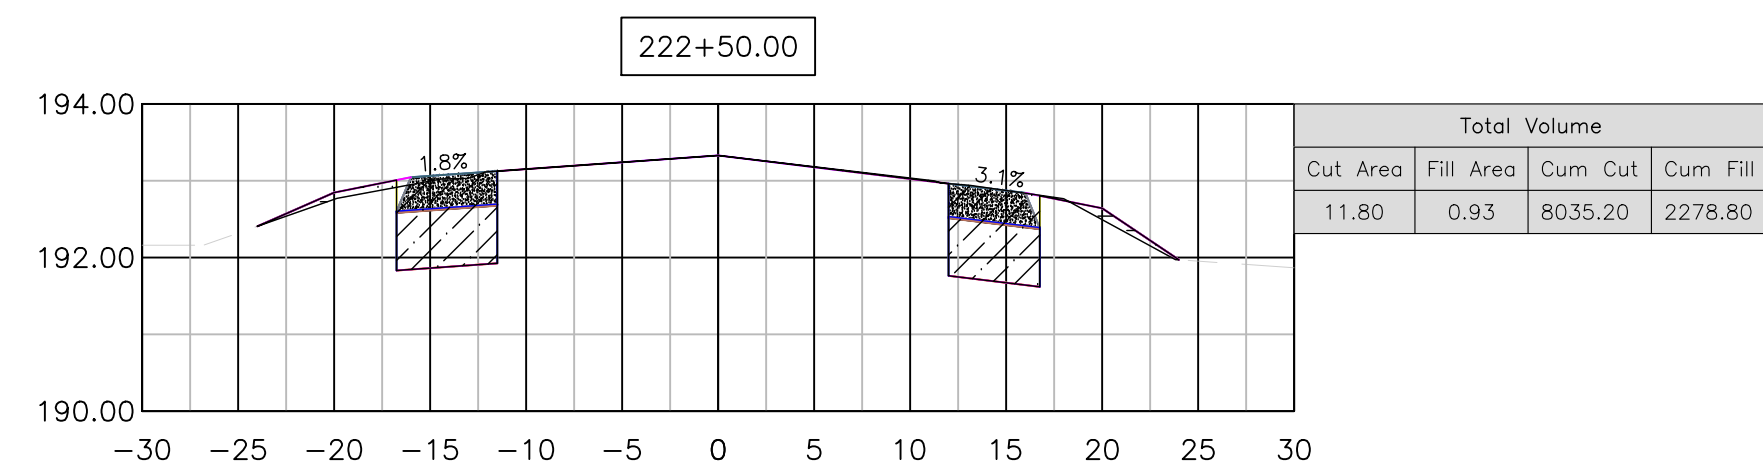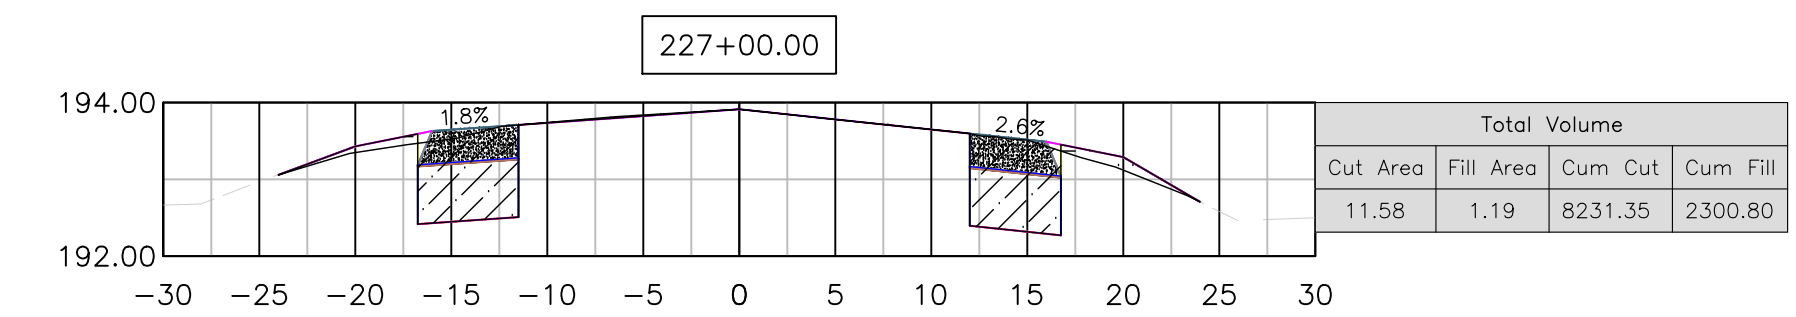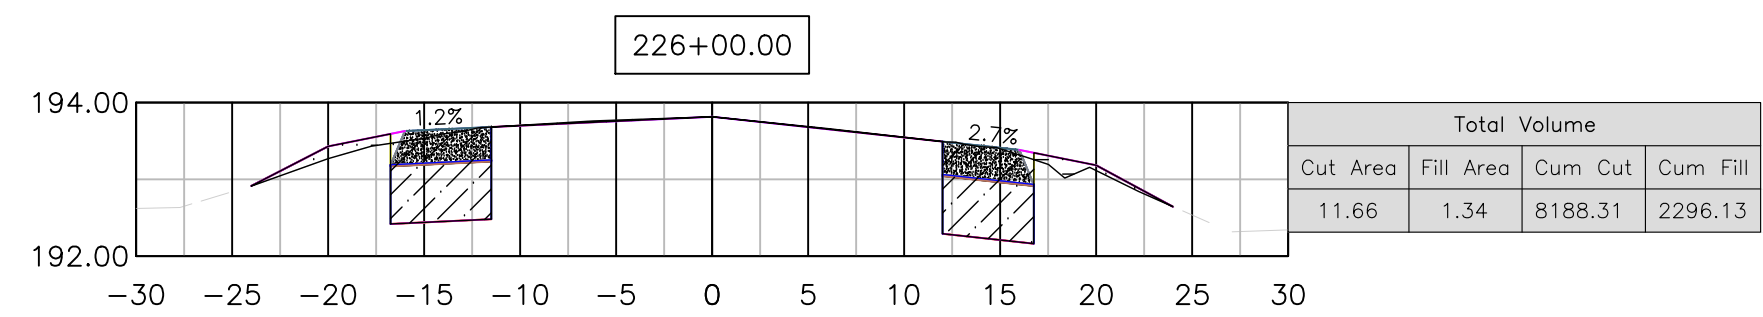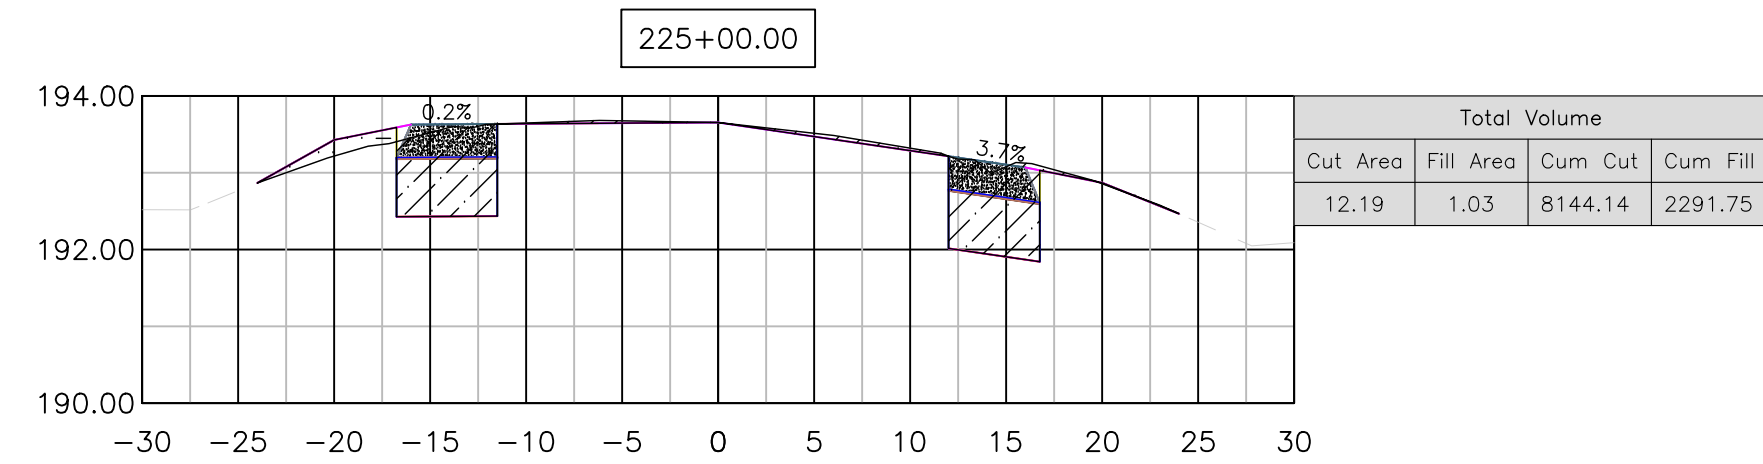

DEPARTMENT OF PUBLIC WORKS AND PLANNING

CROSS SECTIONS

PROJECT
AMERICAN AVE SHOULDER IMPROVEMENTS
PLACER AVE - MADERA AVE

SCALE
HORIZ 0 10' 20'
VERT 0 2.5' 5'

















DATE
05/20/2022
05/20/2022
05/20/2022

DESIGNED: J. WAGNER
DRAWN: J. WAGNER
CHECKED: S. ARTAL













ROAD NO. S0600
BRIDGE NO. N/A

DRAWING NO. 11301
SHEET NO. 15
TOTAL 22

THESE CROSS SECTIONS ARE FOR THE CONTRACTOR'S INFORMATION ONLY. THEY ARE NOT TO BE CONSIDERED TO BE PART OF THE CONTRACT DOCUMENTS AND SHALL HAVE NO BEARING WHATSOEVER ON THE INTERPRETATION OF THE STANDARD SPECIFICATIONS, THE STANDARD PLANS, THE SPECIAL PROVISIONS, NOR SHALL THEY HAVE ANY BEARING WHATSOEVER ON THE INTERPRETATION OF THE OTHER PUBLICATIONS REFERENCED THEREIN.

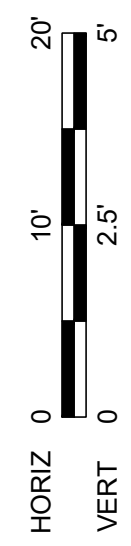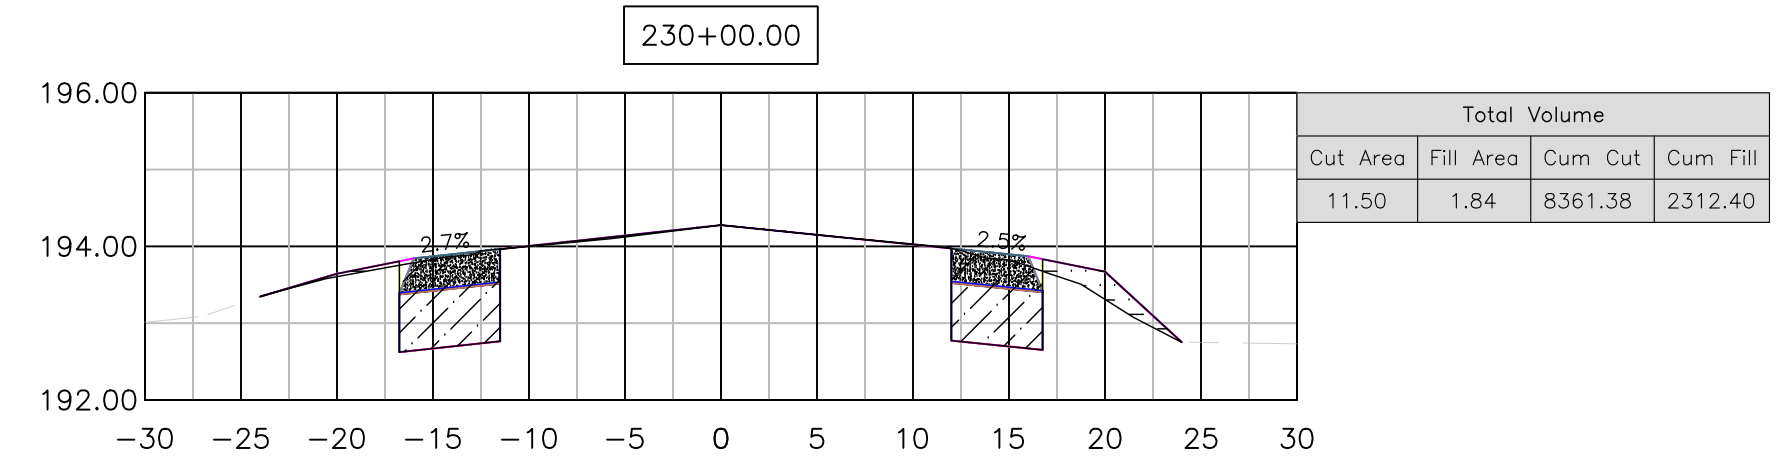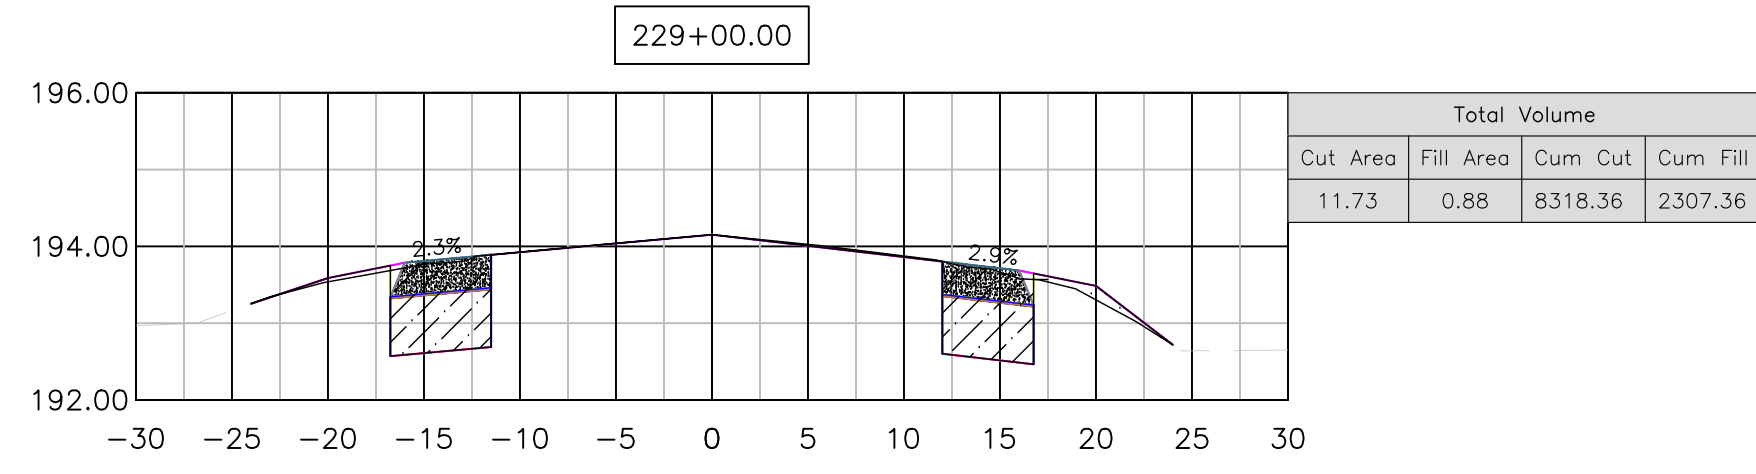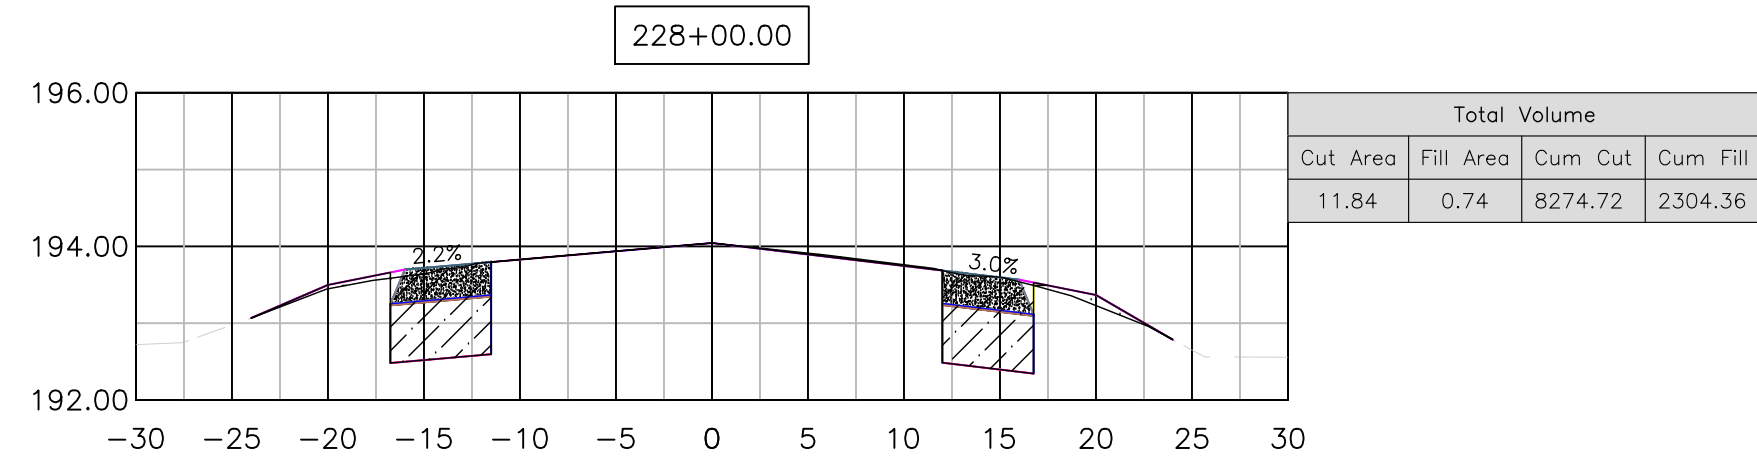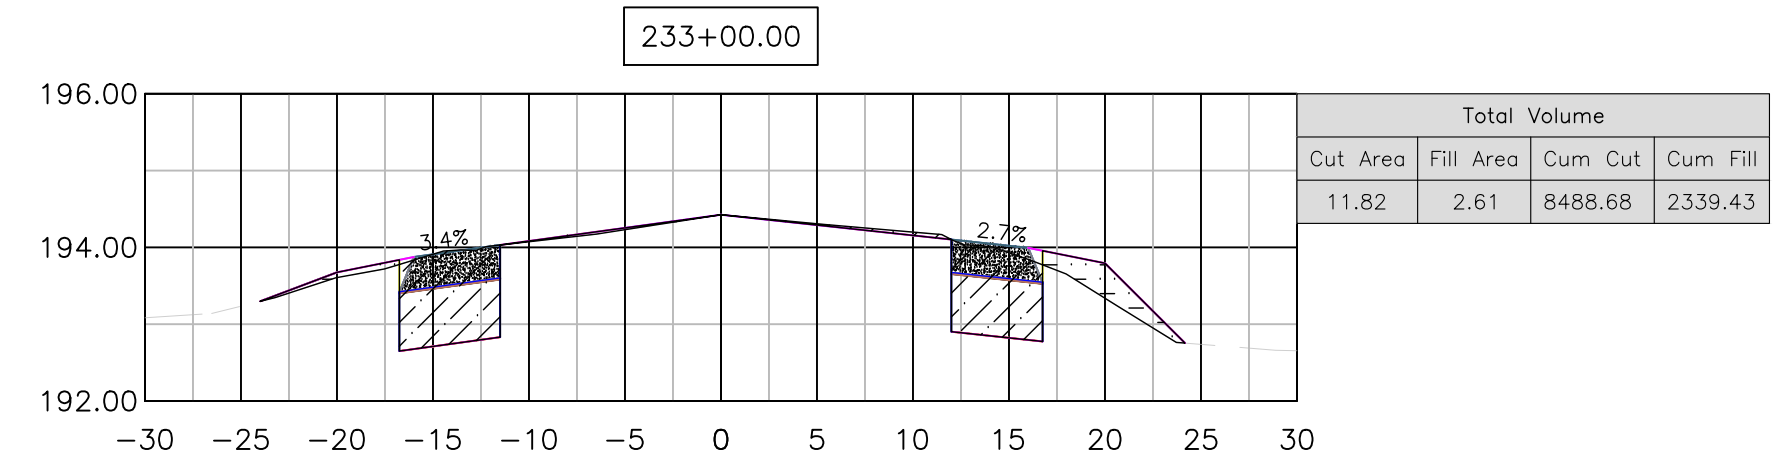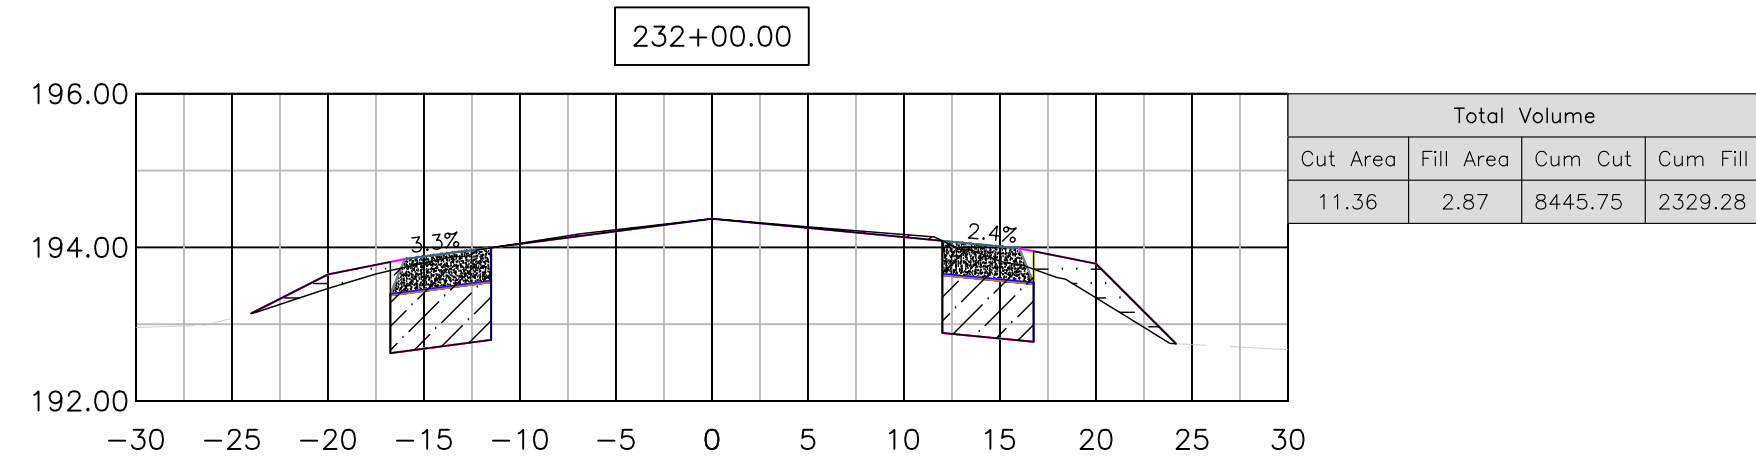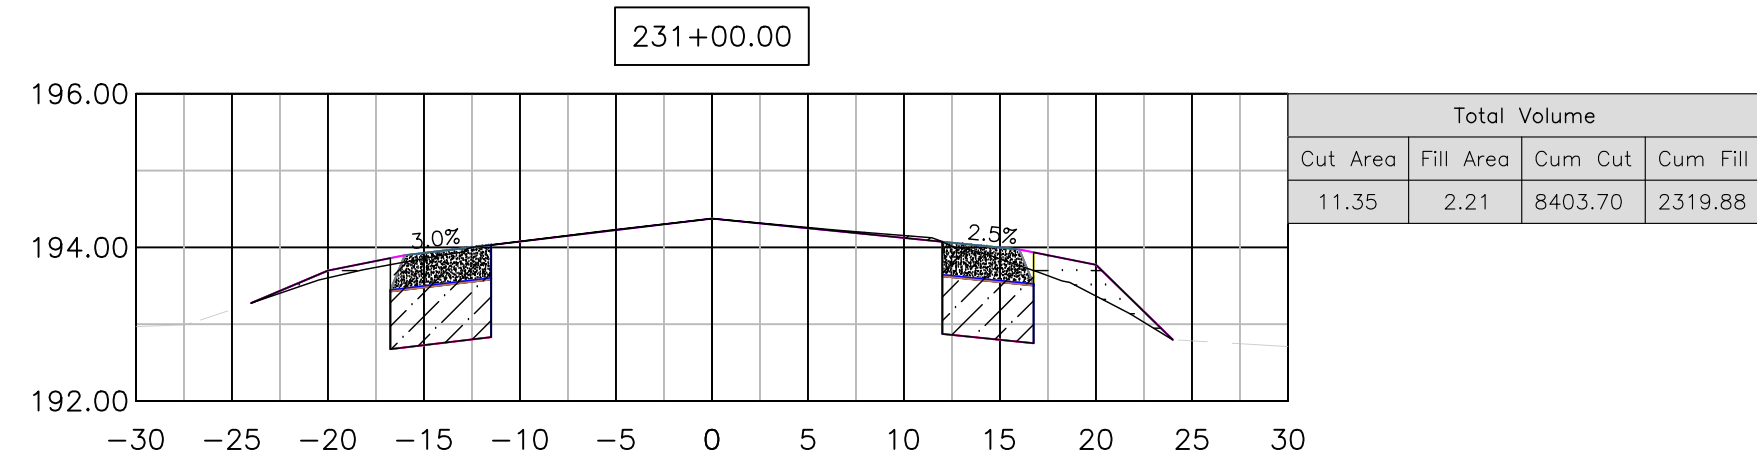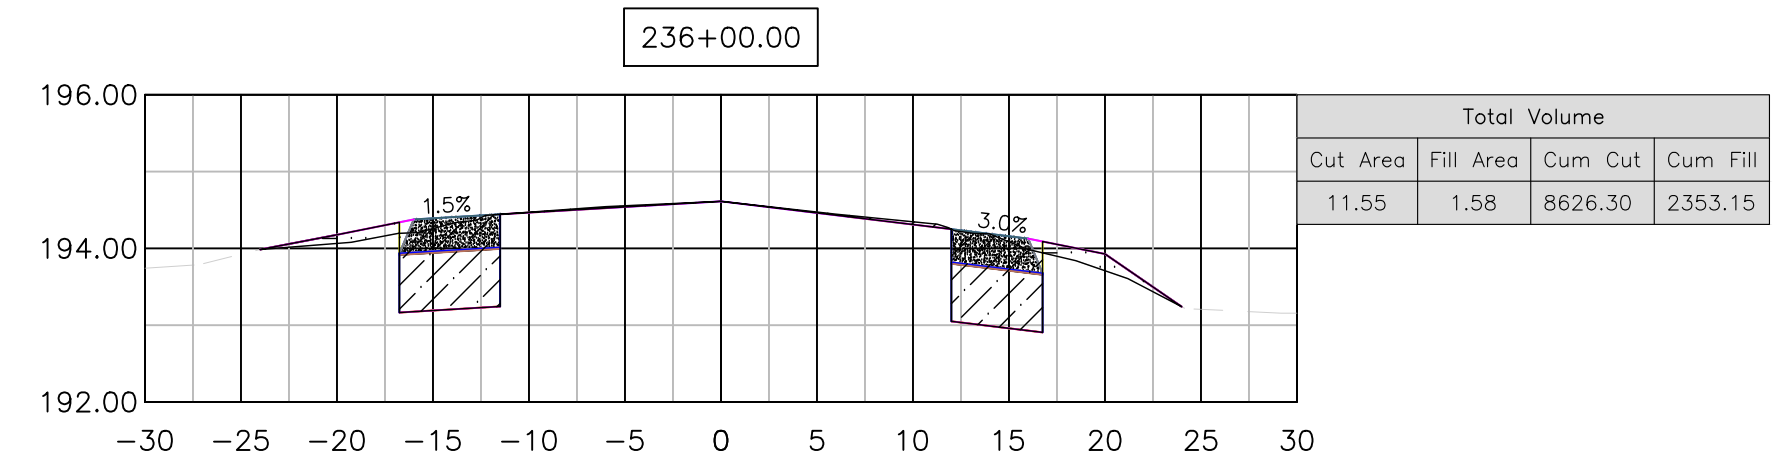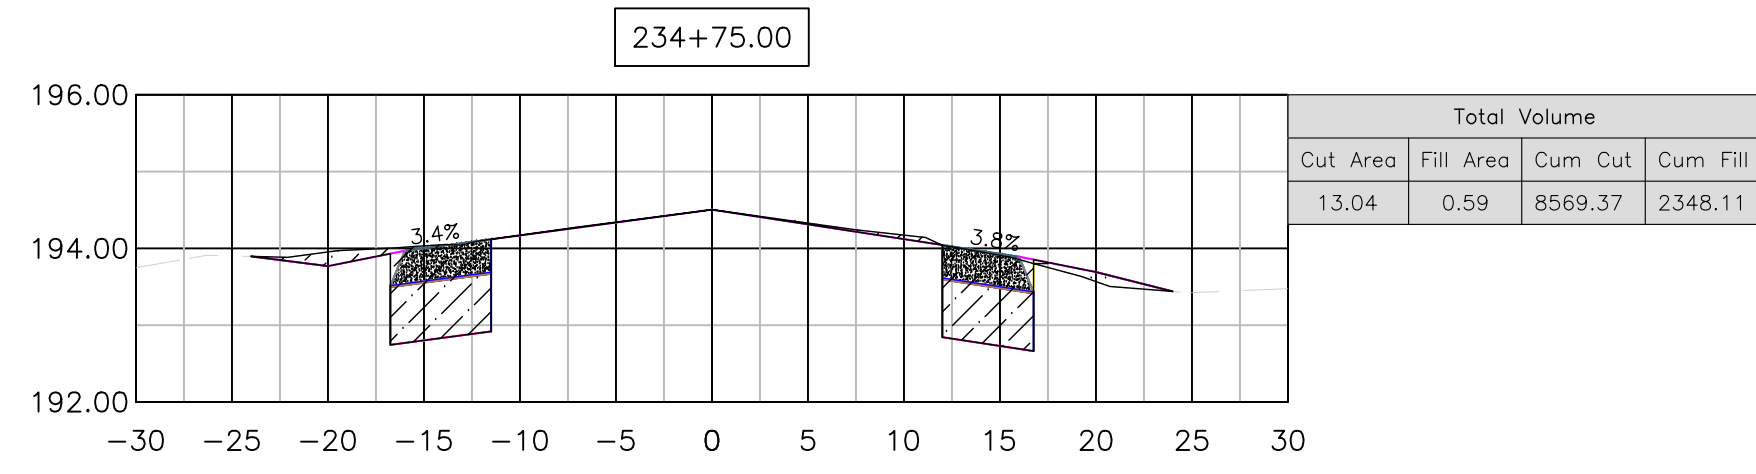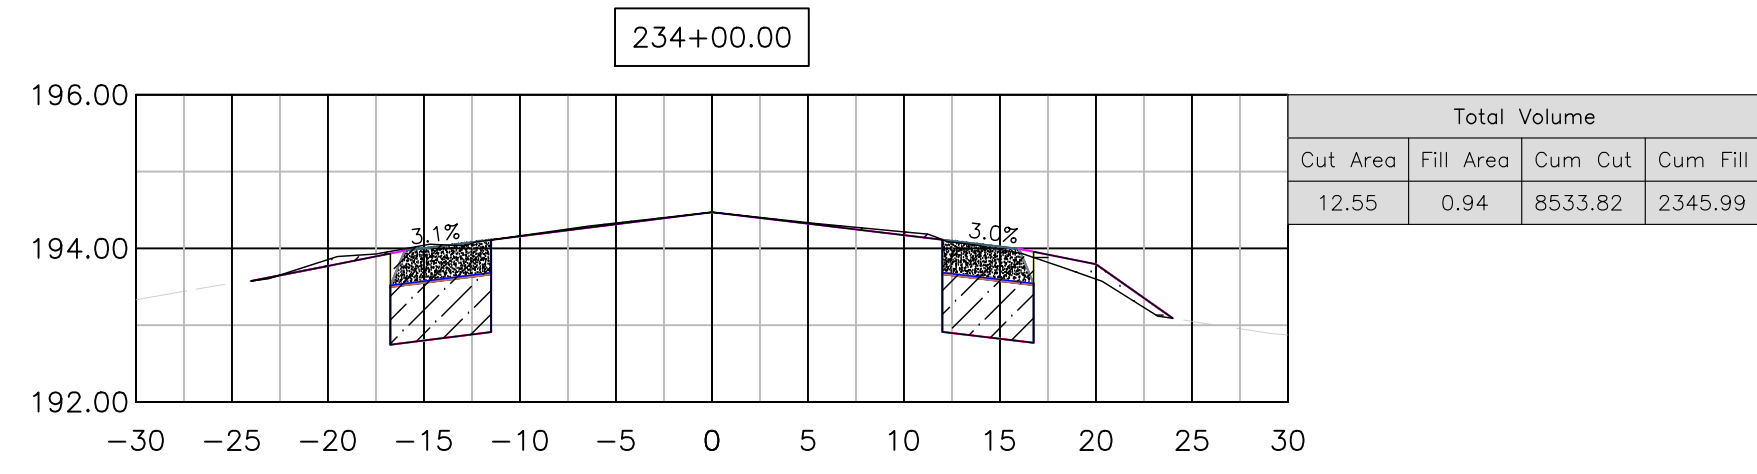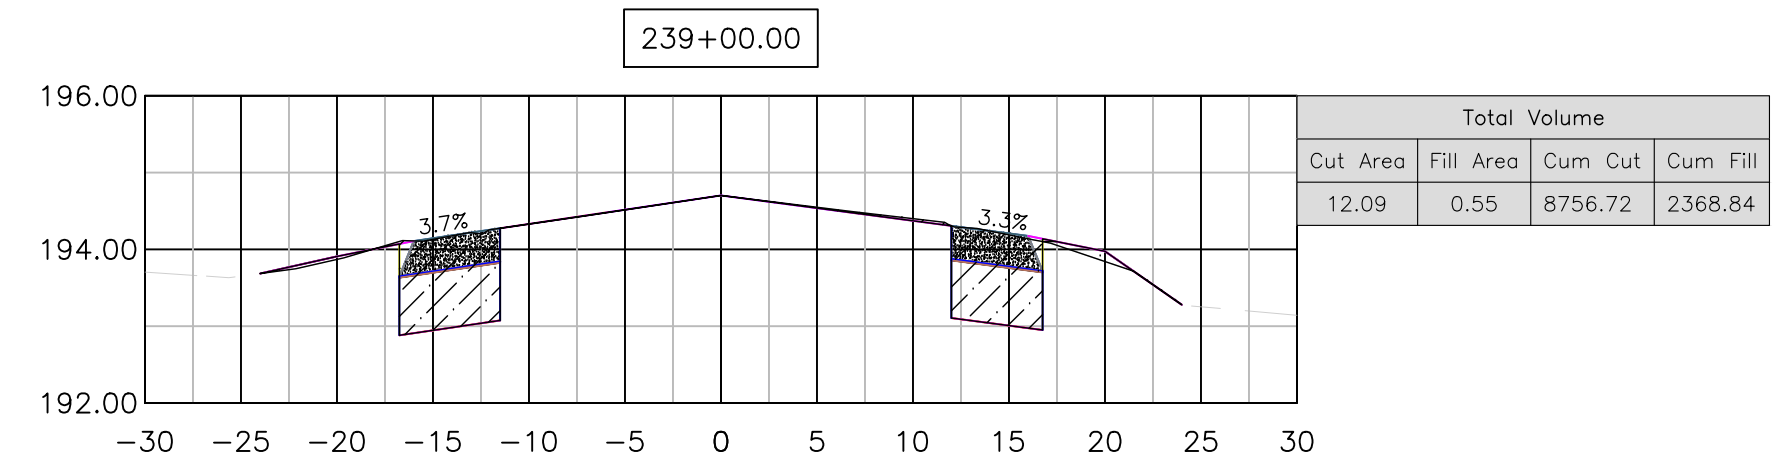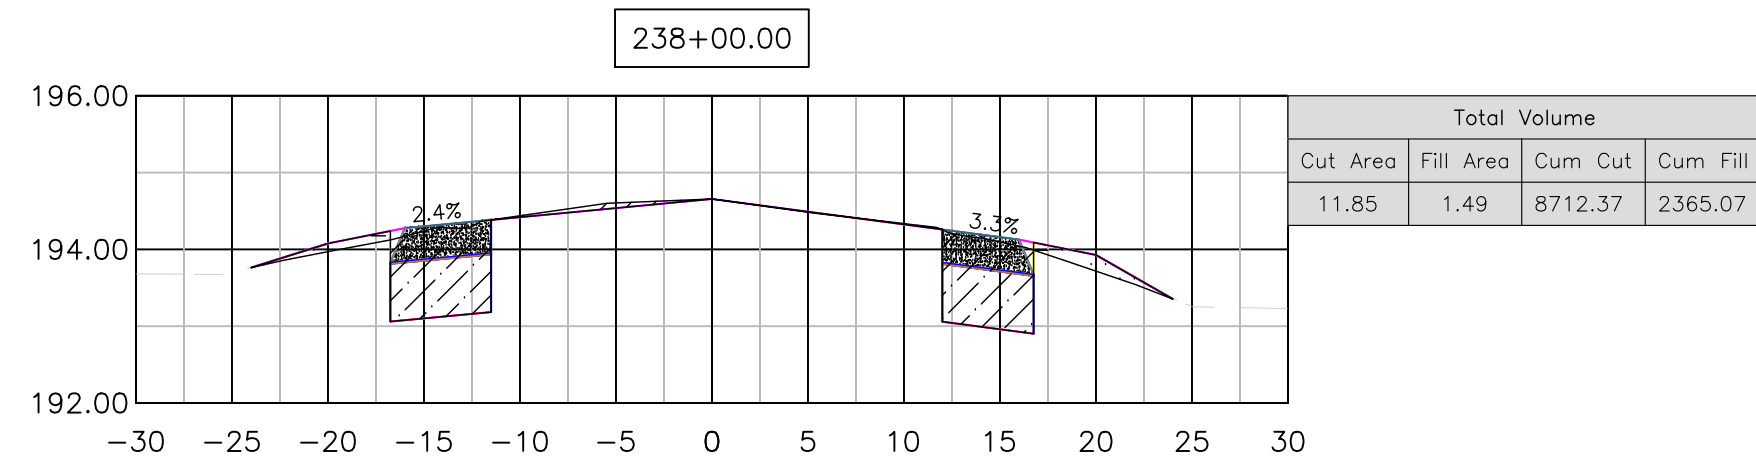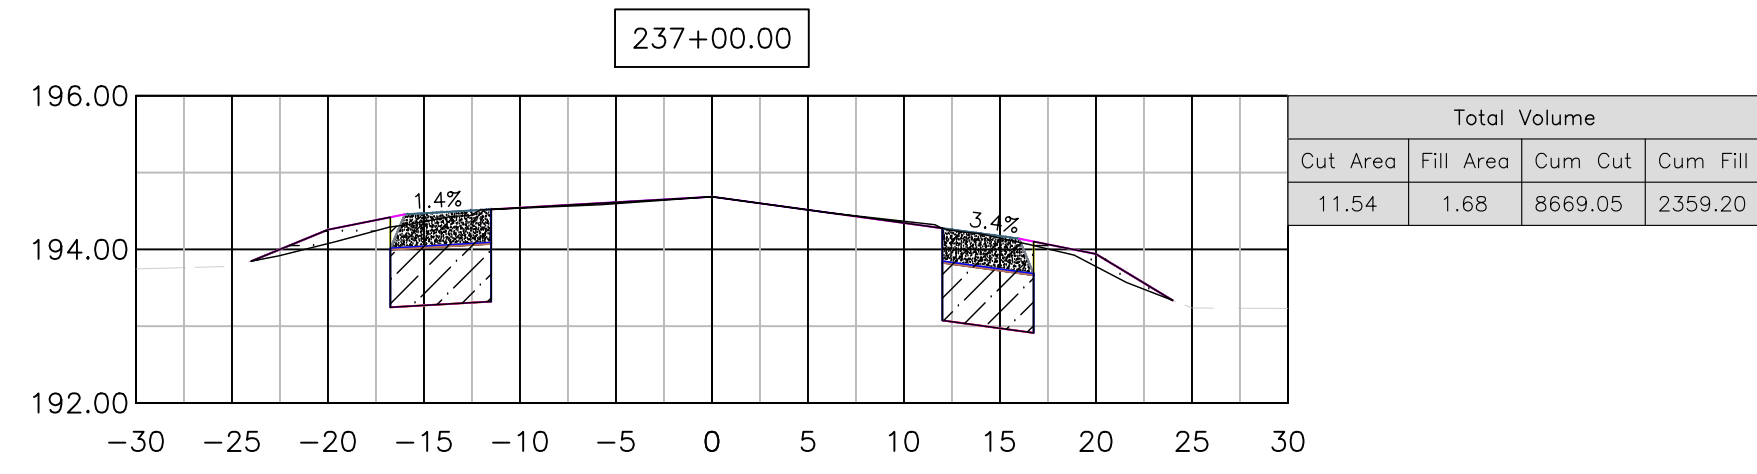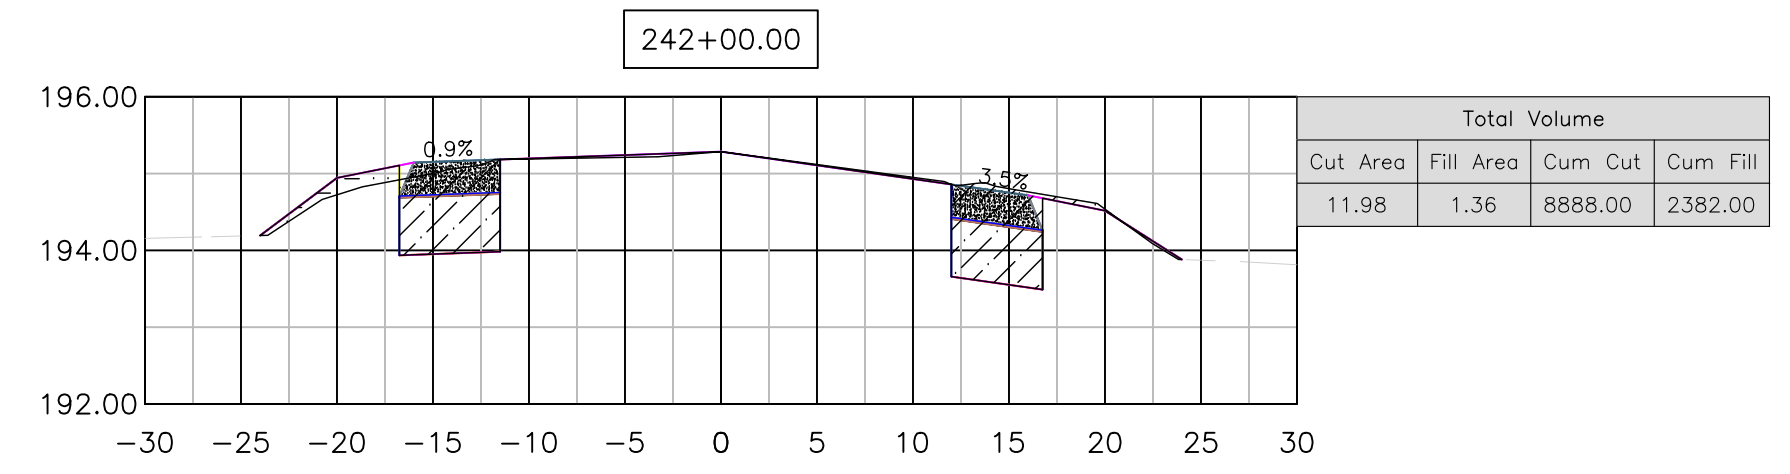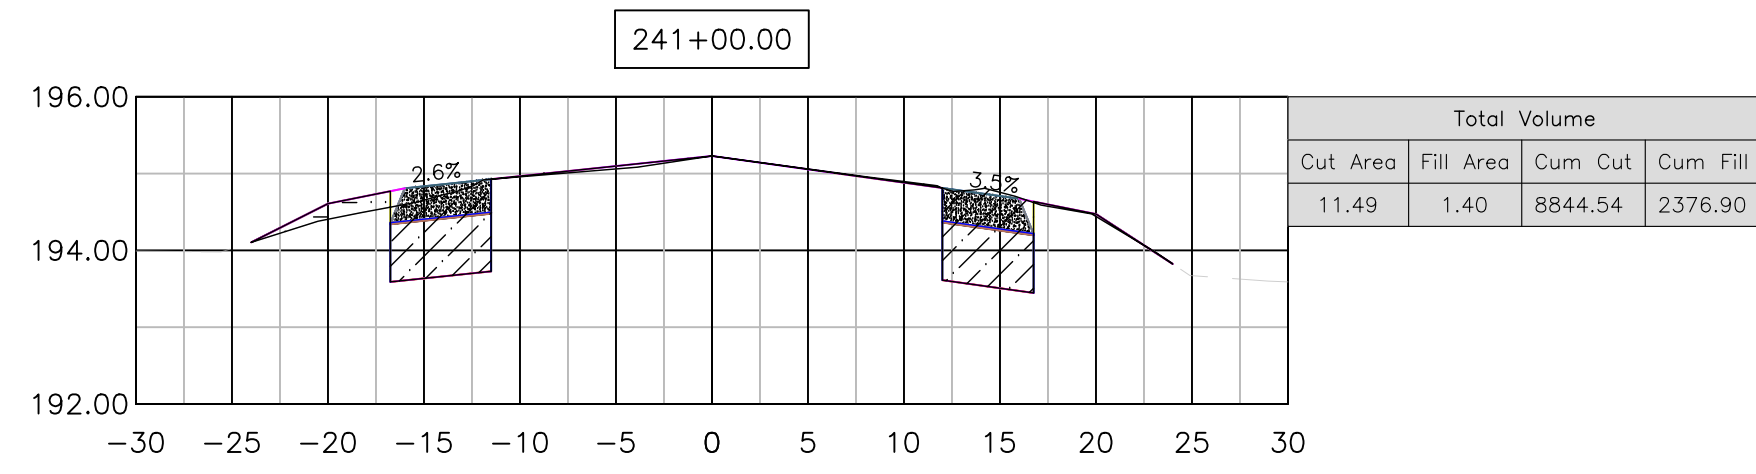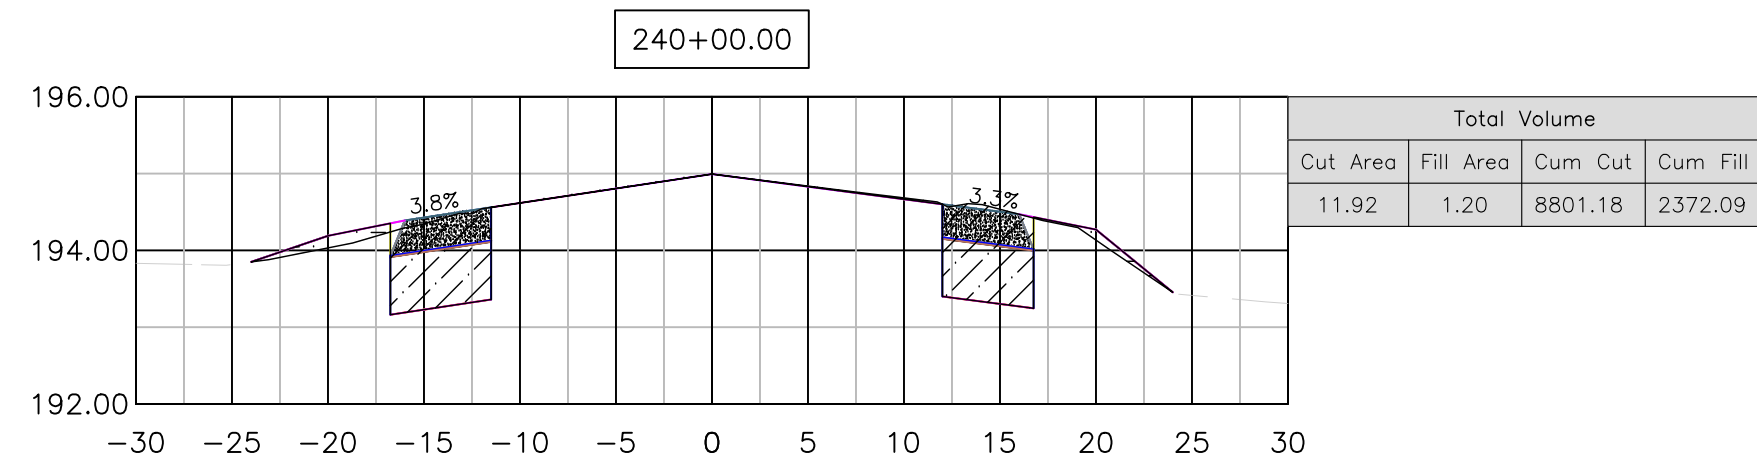

05/20/2022
05/20/2022
05/20/2022

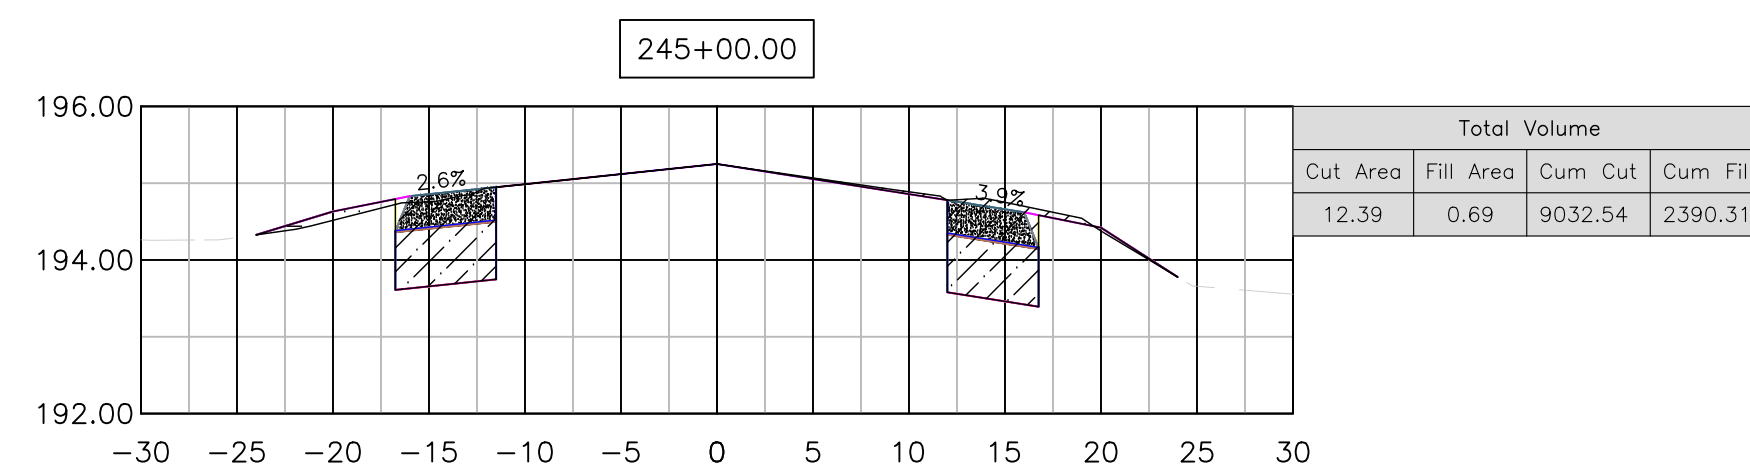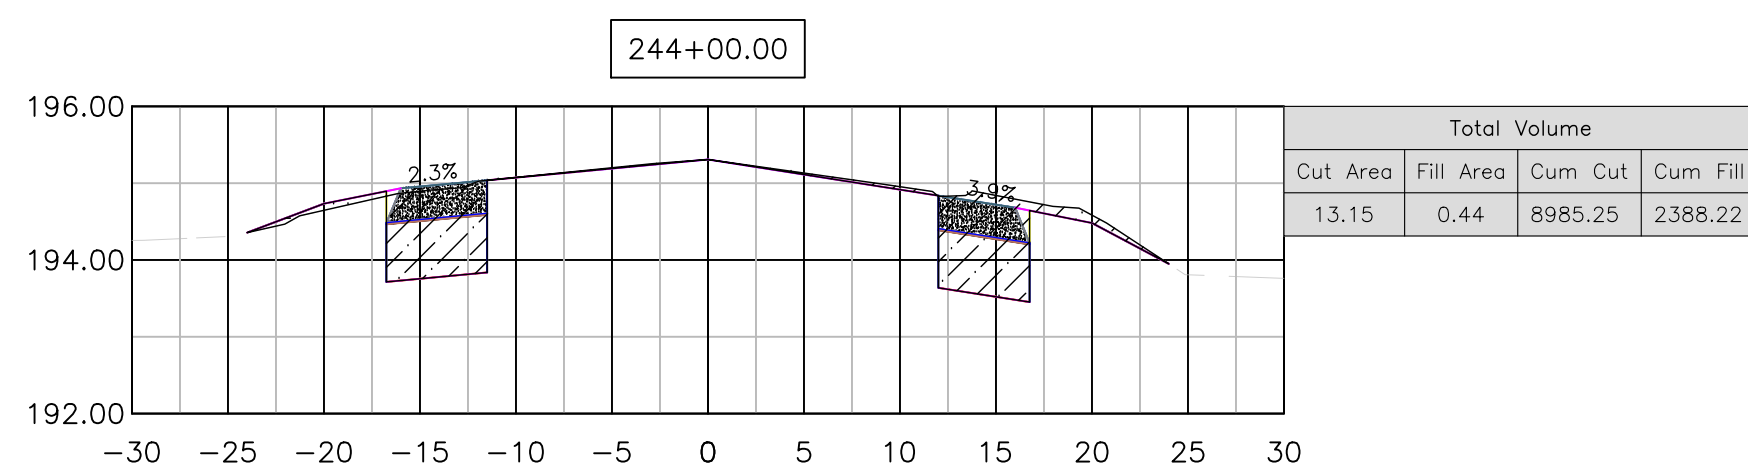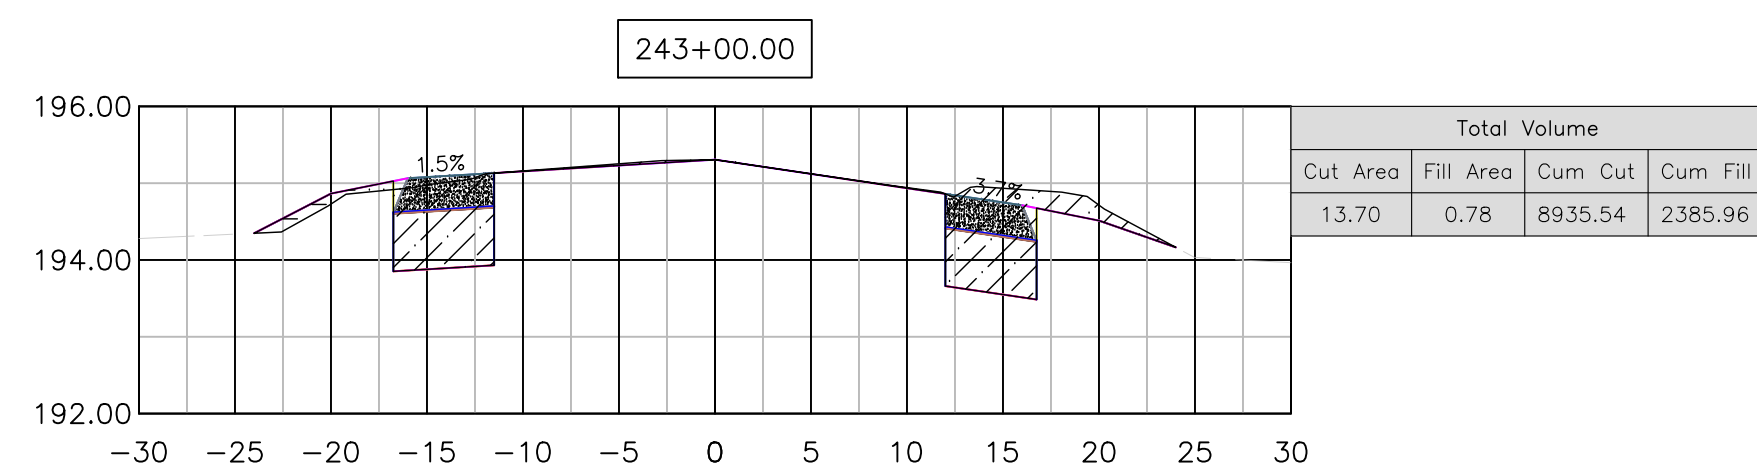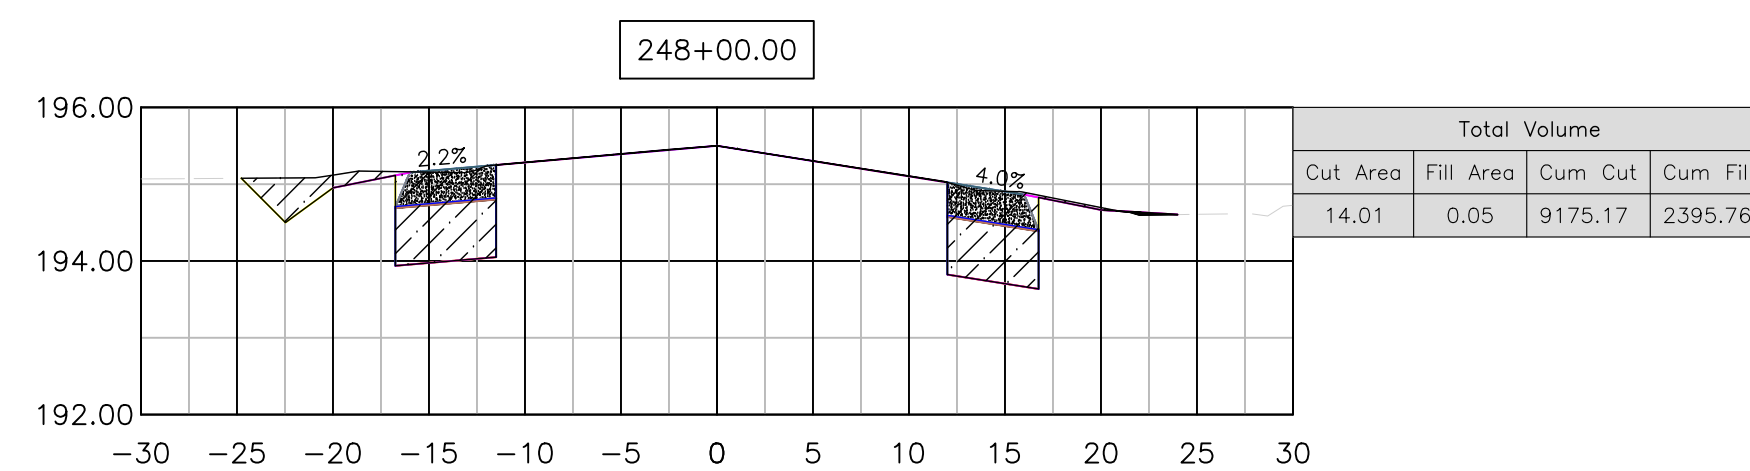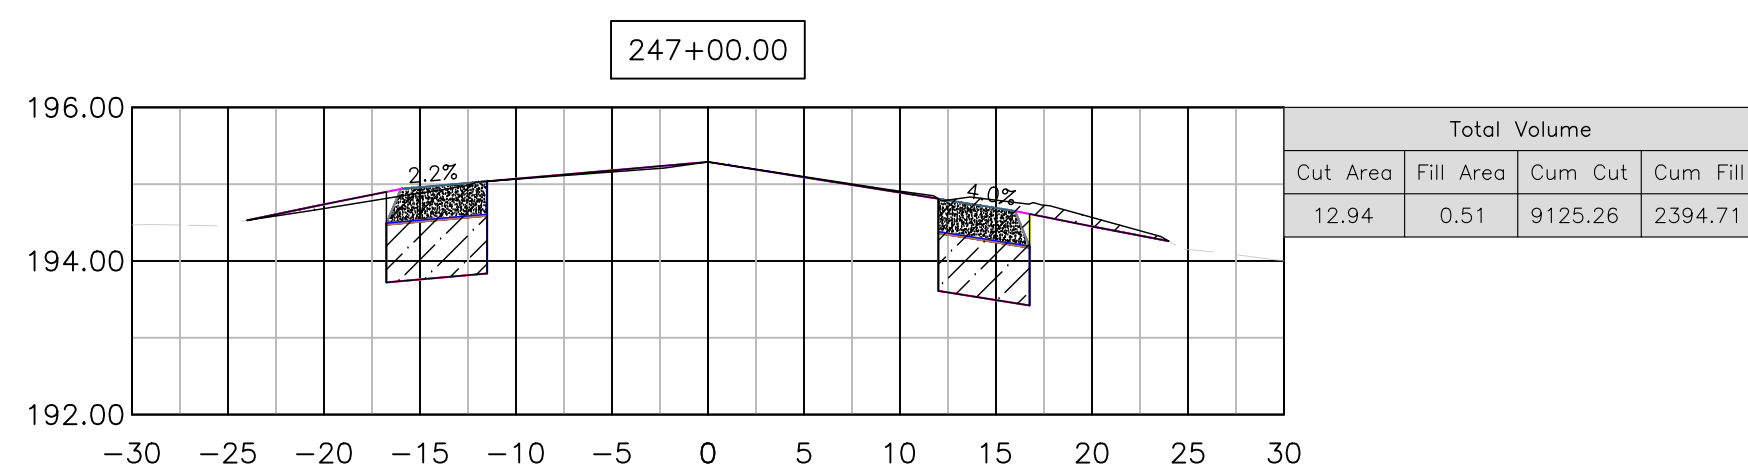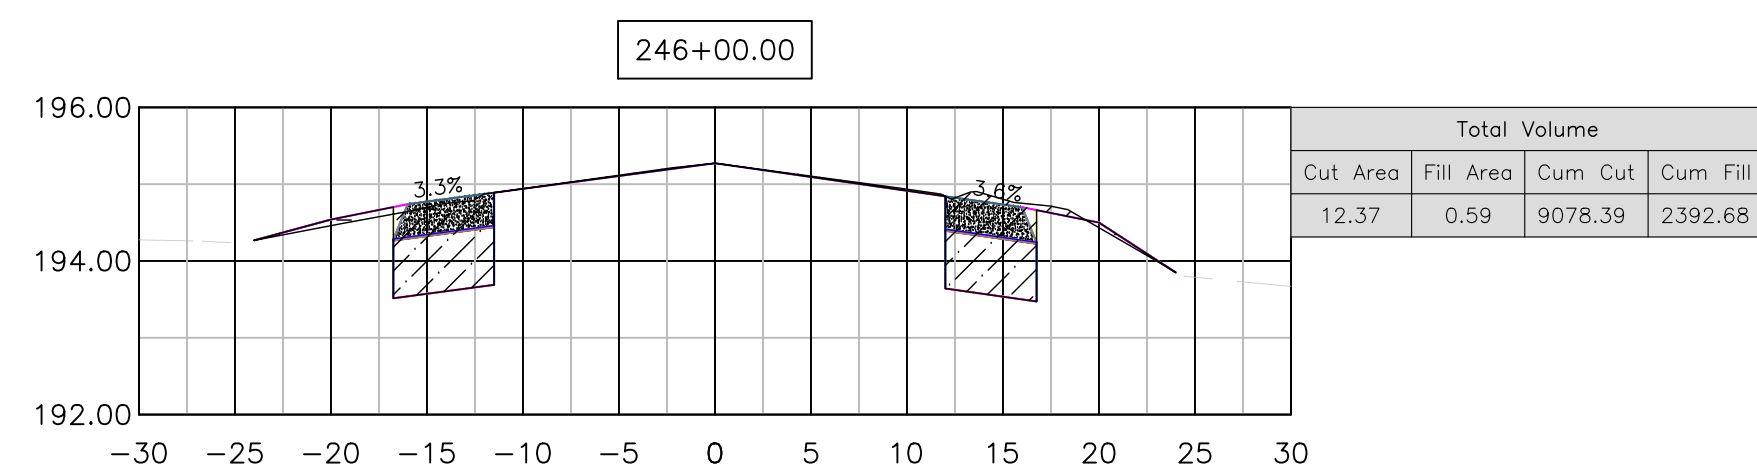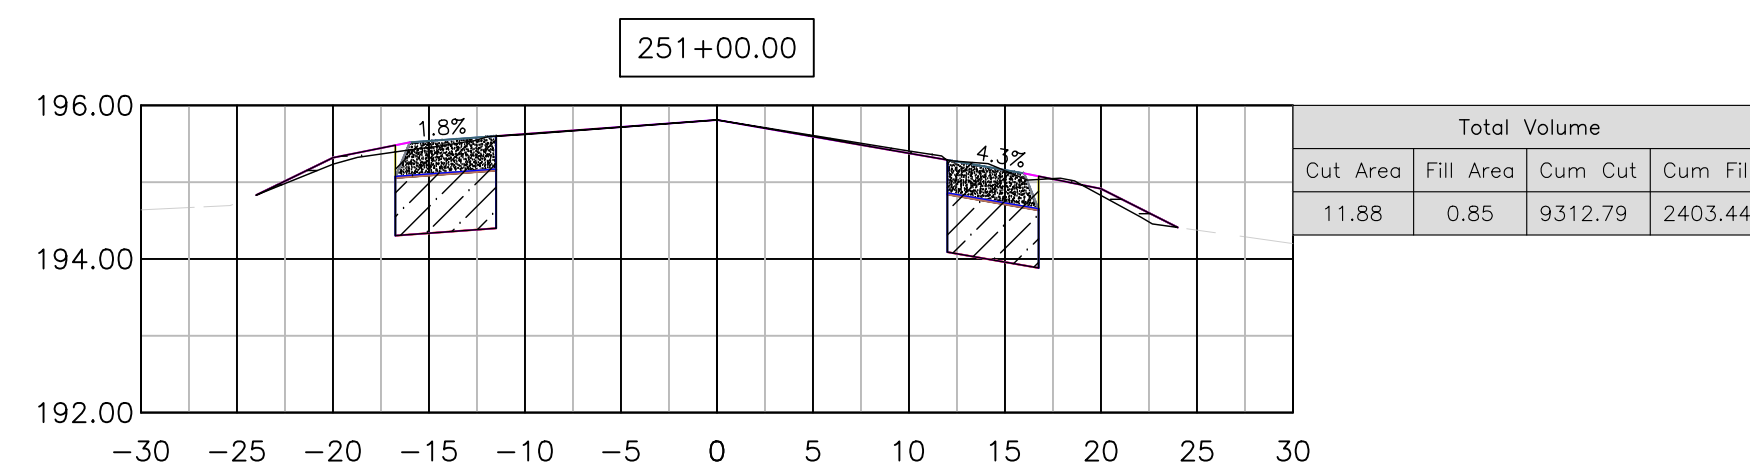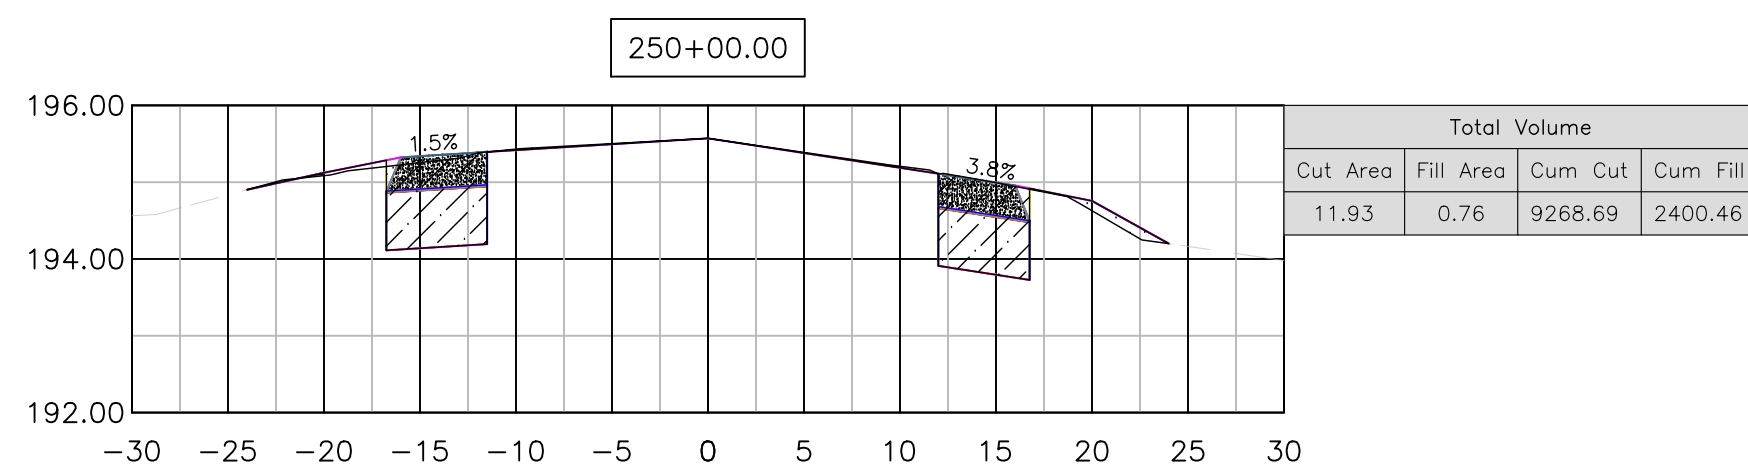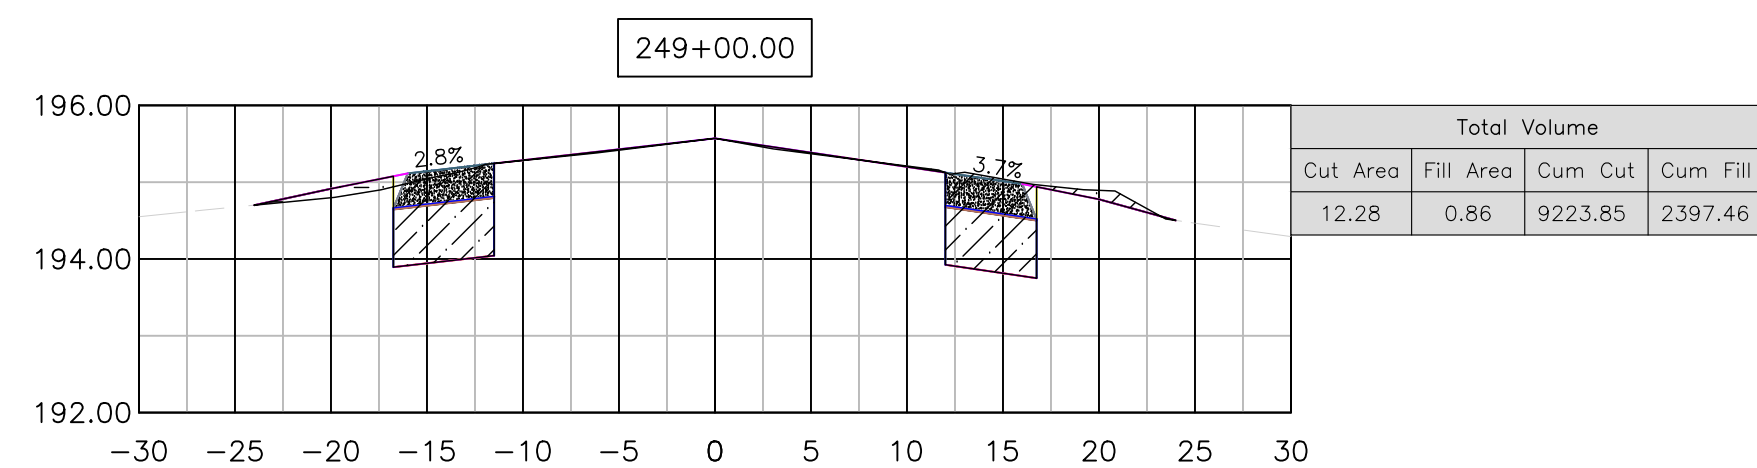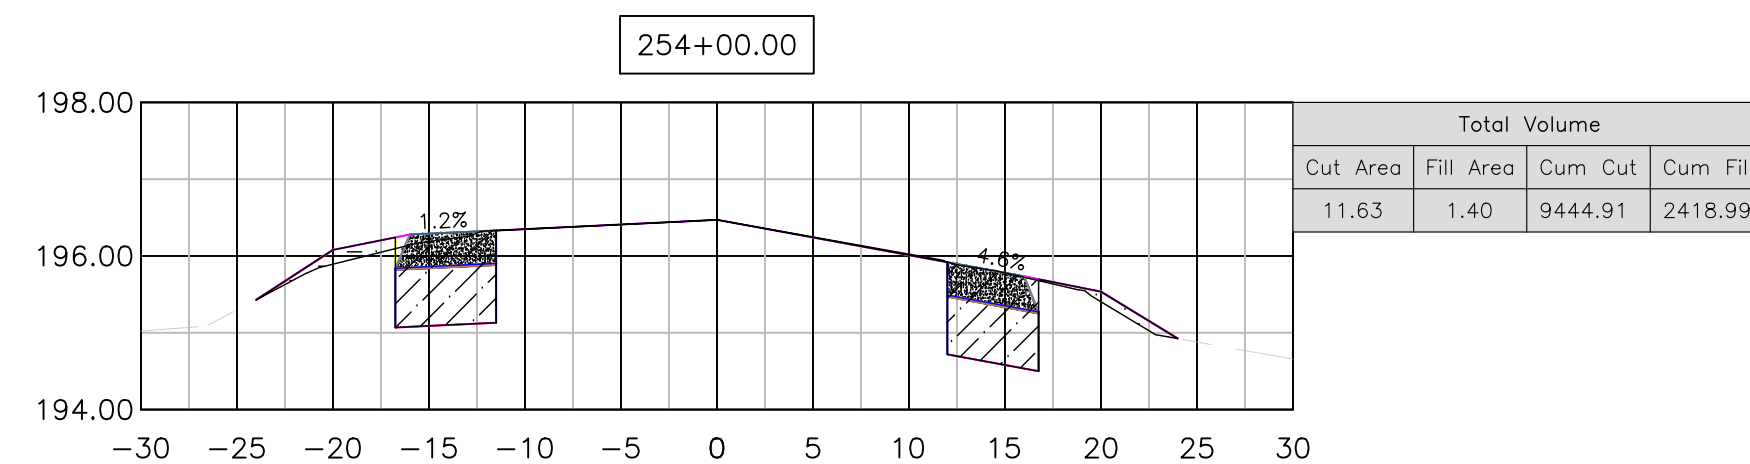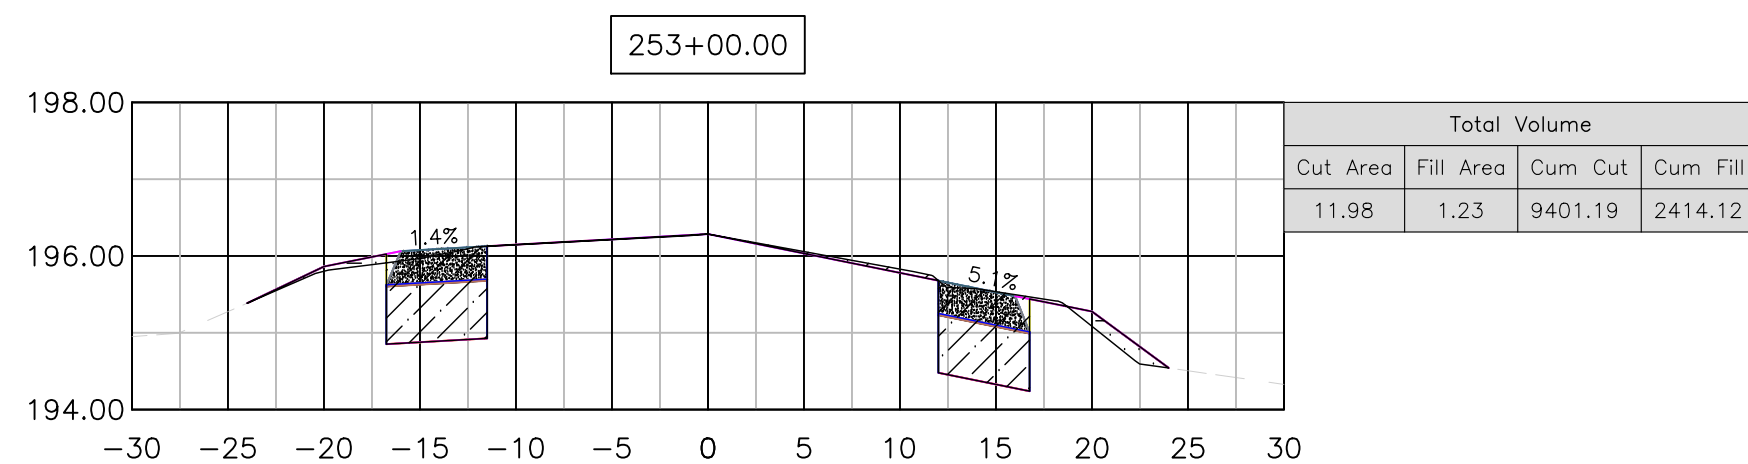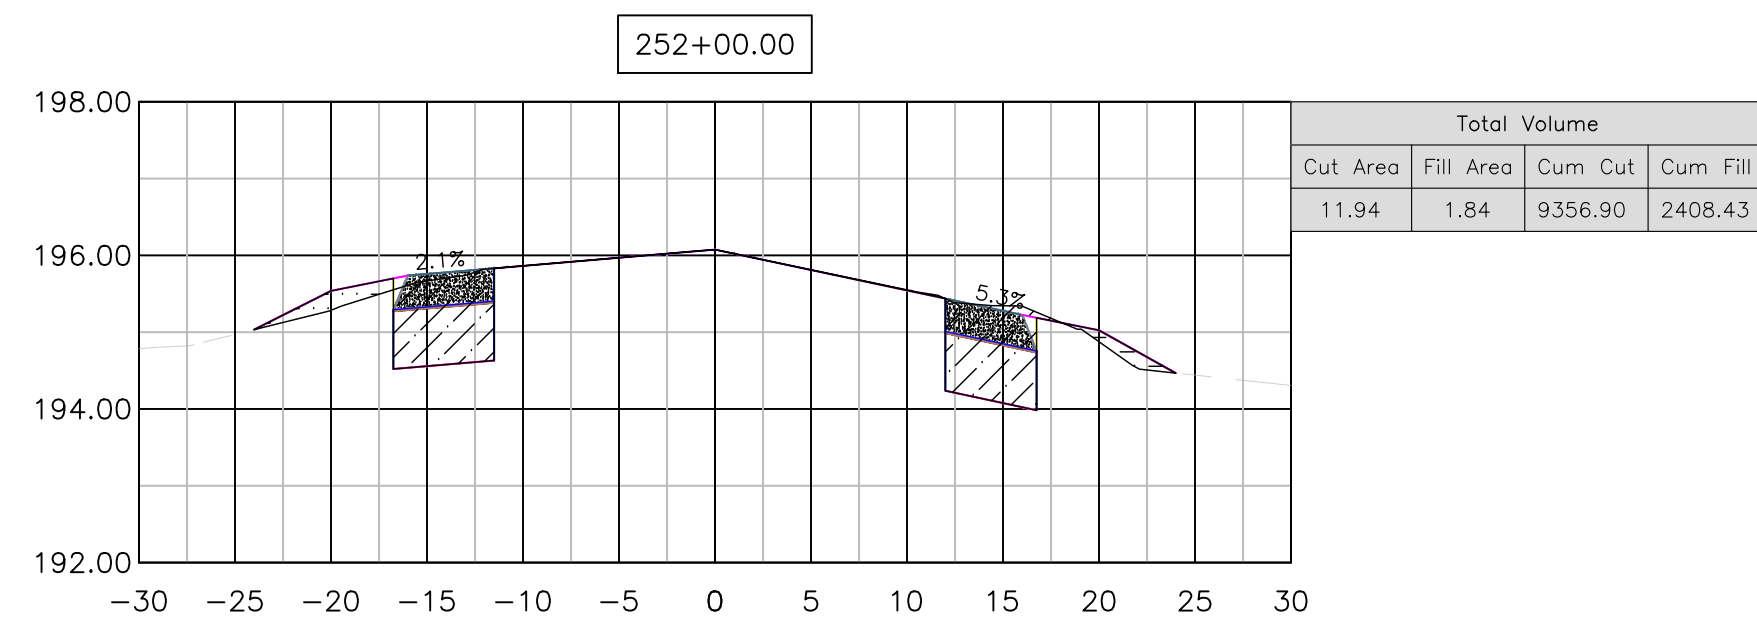

DEPARTMENT OF PUBLIC WORKS AND PLANNING

CROSS SECTIONS

PROJECT: AMERICAN AVE SHOULDER IMPROVEMENTS
PLACER AVE - MADERA AVE

SCALE: HORIZ 1" = 20', VERT 1" = 5'


















DATE: 05/20/2022

DESIGNED: J. WAGNER
DRAWN: J. WAGNER
CHECKED: S. ARTAL

ROAD NO. S0600 BRIDGE NO. N/A
















DRAWING NO. 11301 SHEET NO. 17 TOTAL 22
















THESE CROSS SECTIONS ARE FOR THE CONTRACTOR'S INFORMATION ONLY. THEY ARE NOT TO BE CONSIDERED TO BE PART OF THE CONTRACT DOCUMENTS AND SHALL HAVE NO BEARING WHATSOEVER ON THE INTERPRETATION OF THE STANDARD SPECIFICATIONS, THE STANDARD PLANS, THE SPECIAL PROVISIONS, NOR SHALL THEY HAVE ANY BEARING WHATSOEVER ON THE INTERPRETATION OF THE OTHER PUBLICATIONS REFERENCED THEREIN.

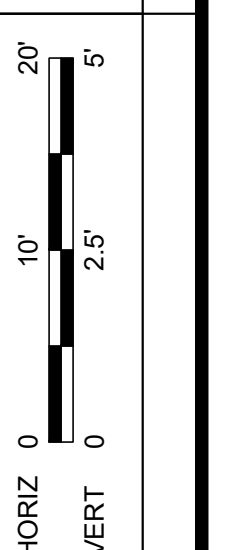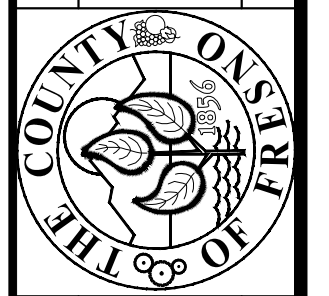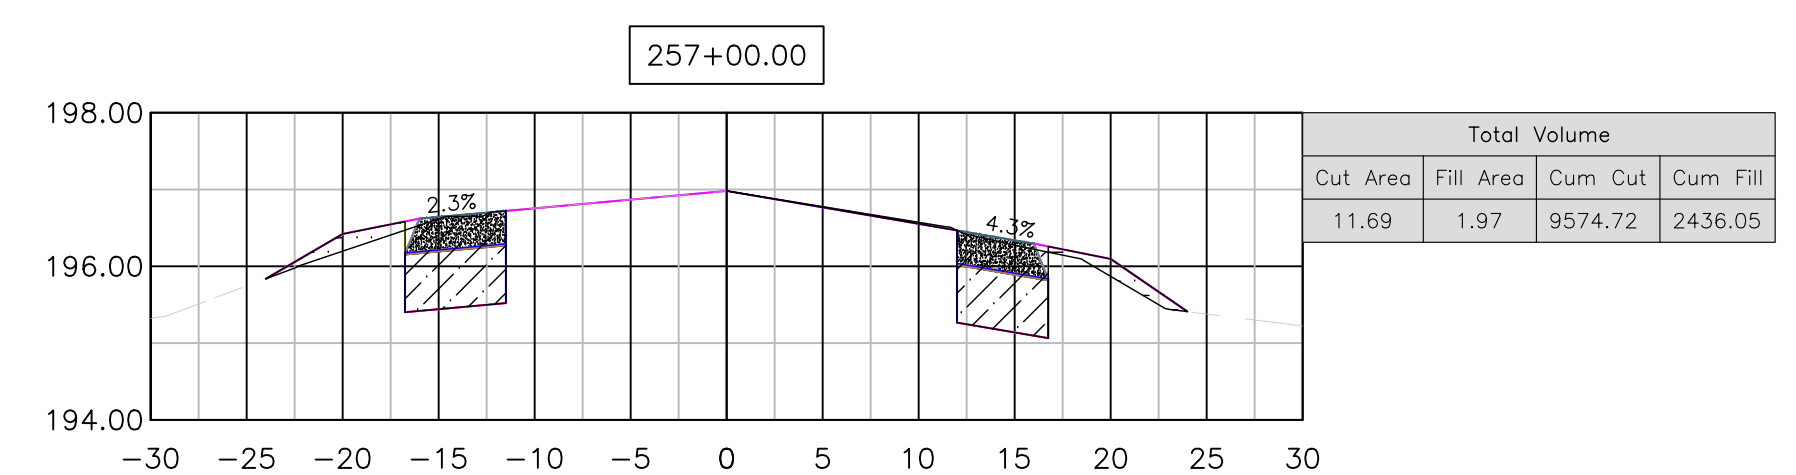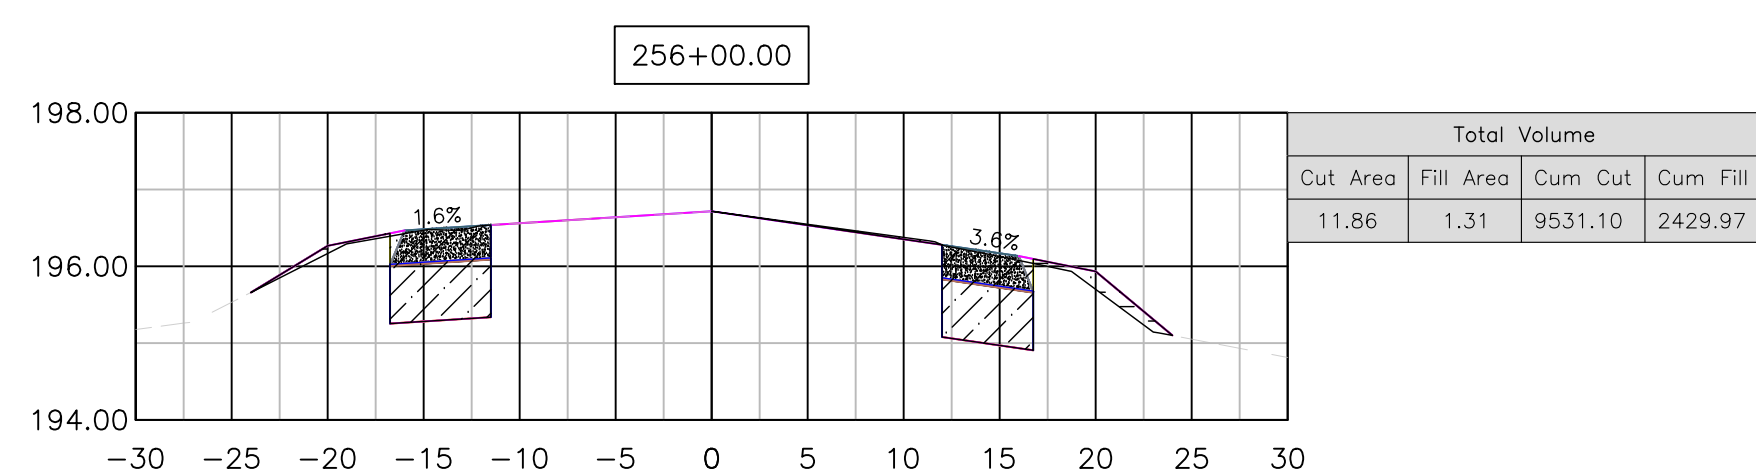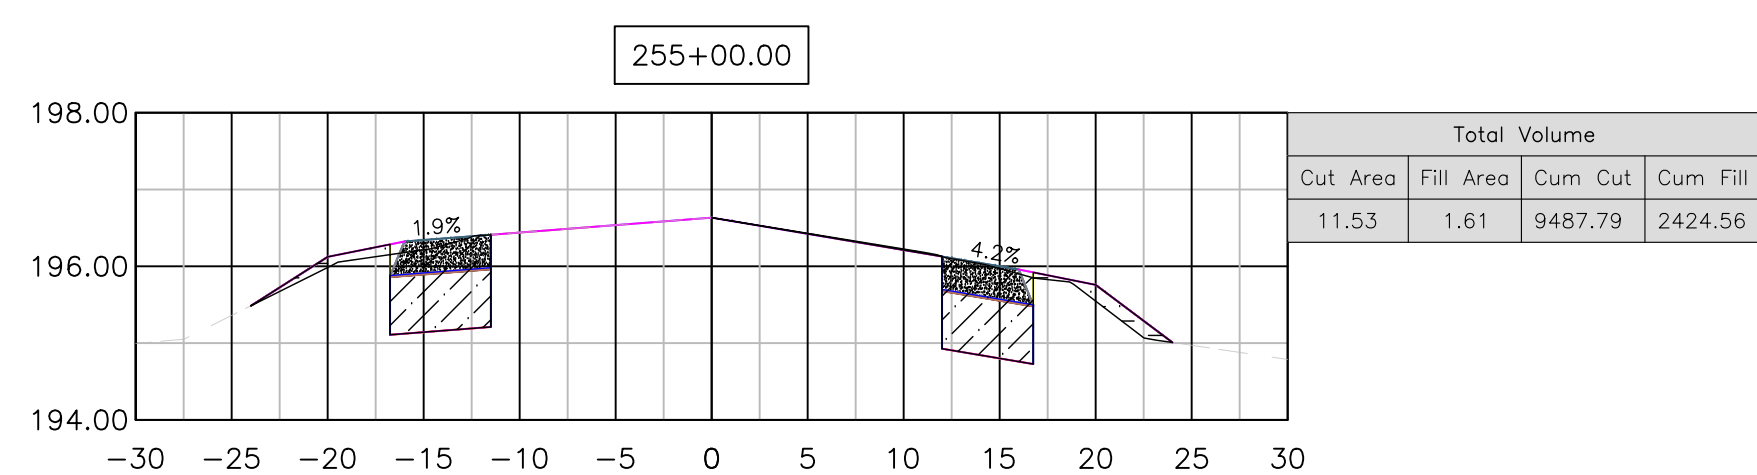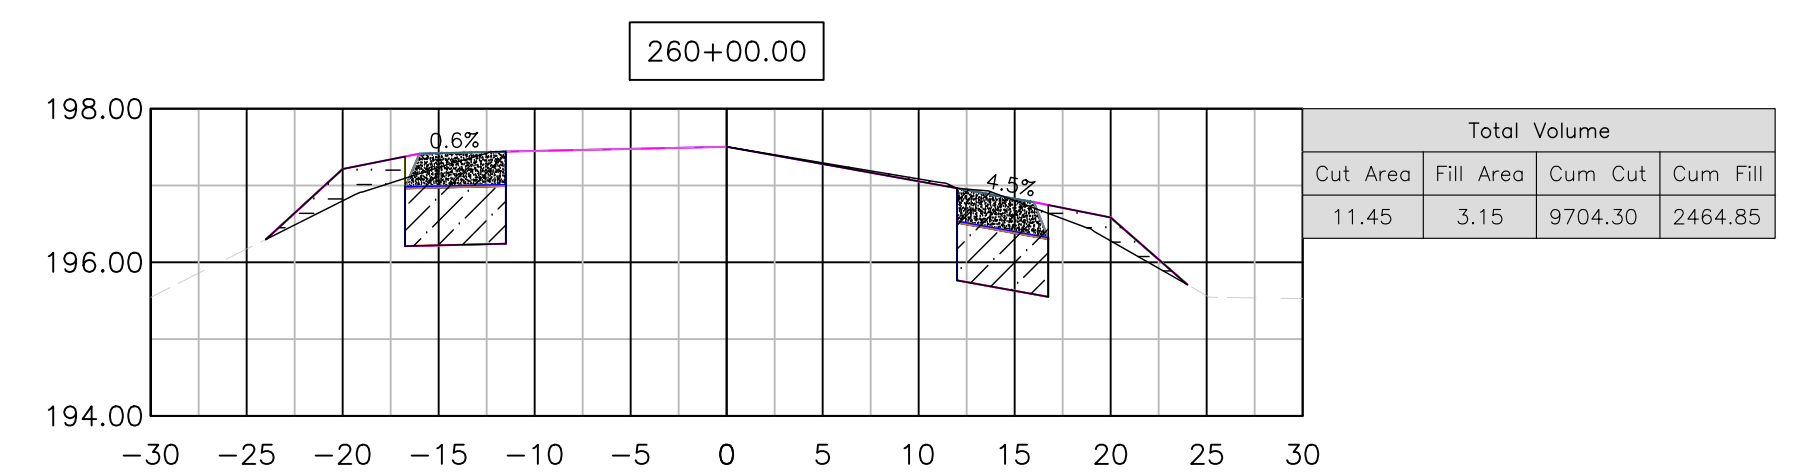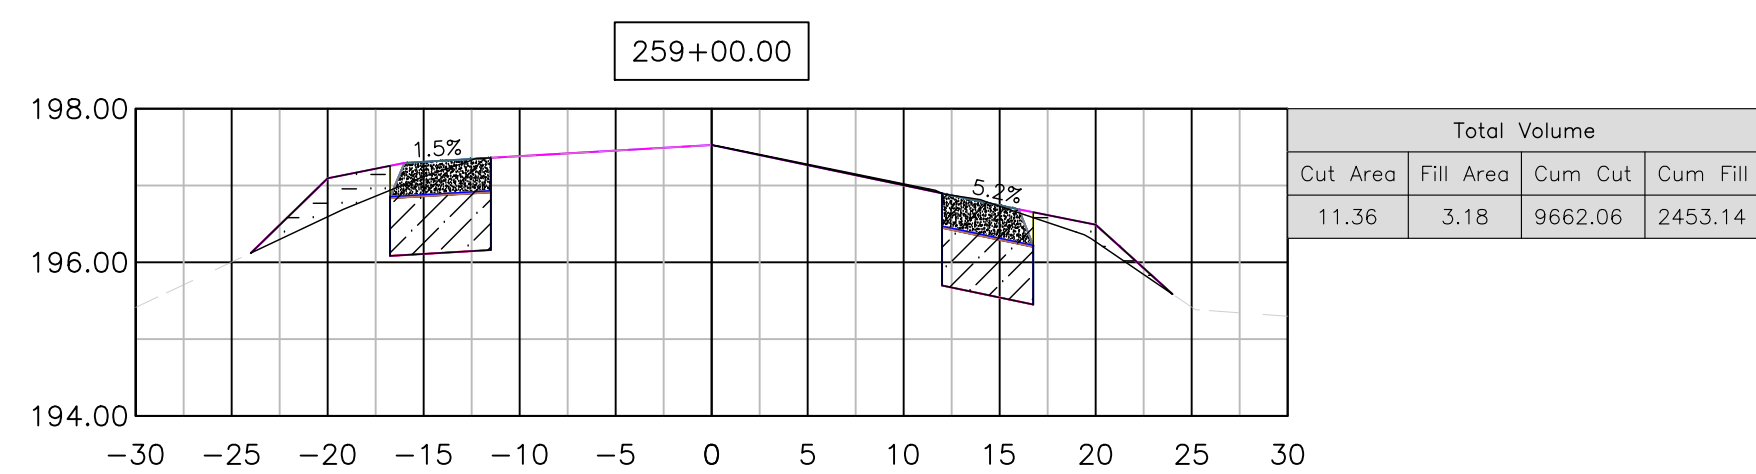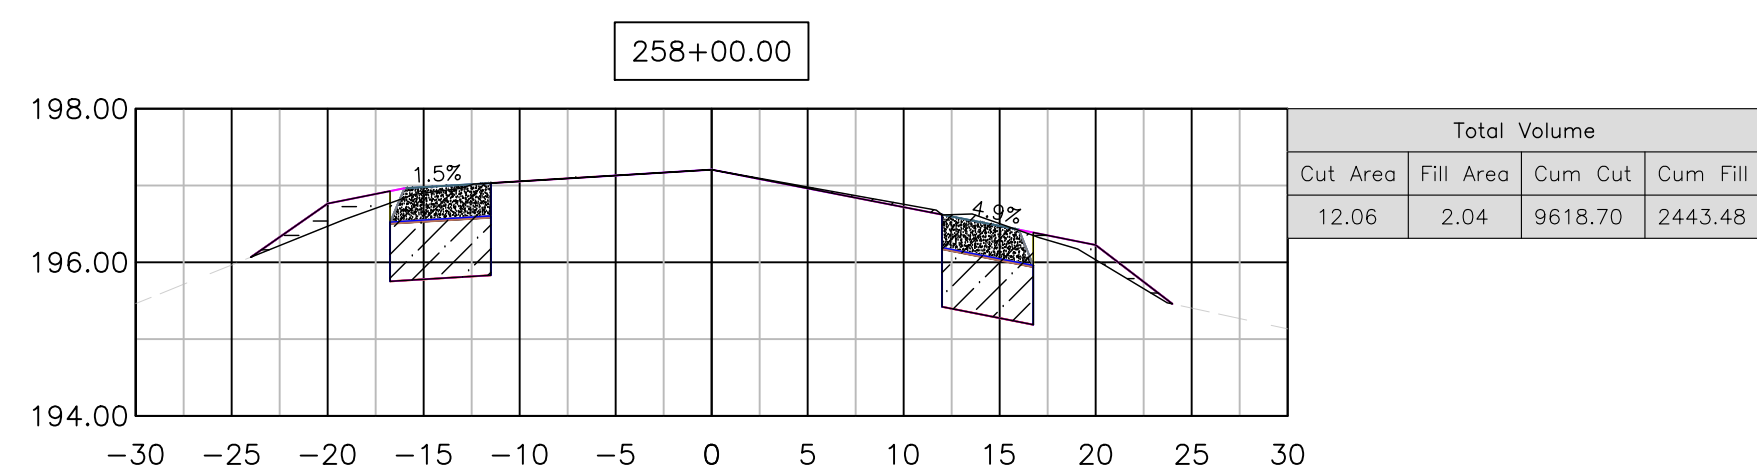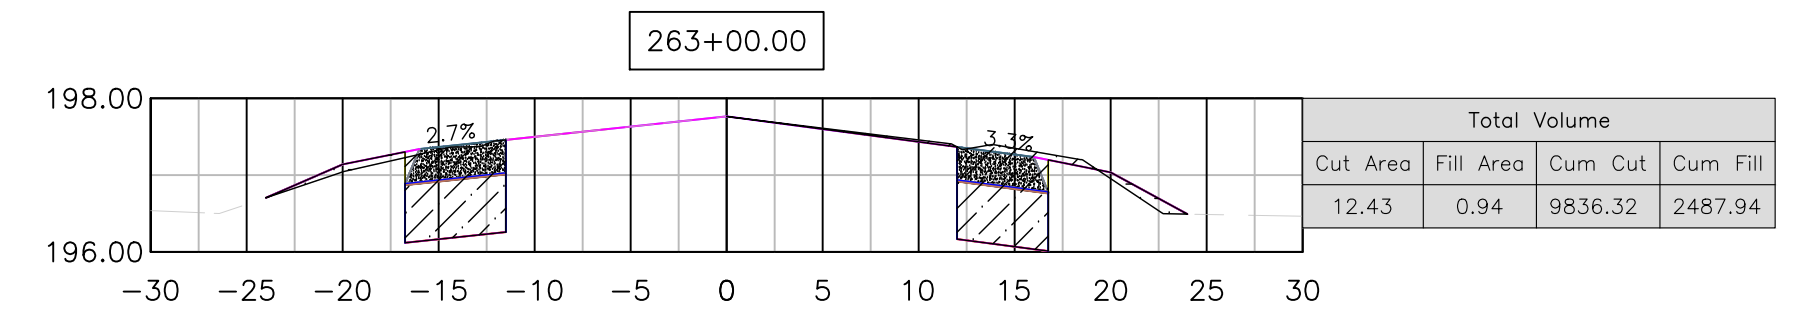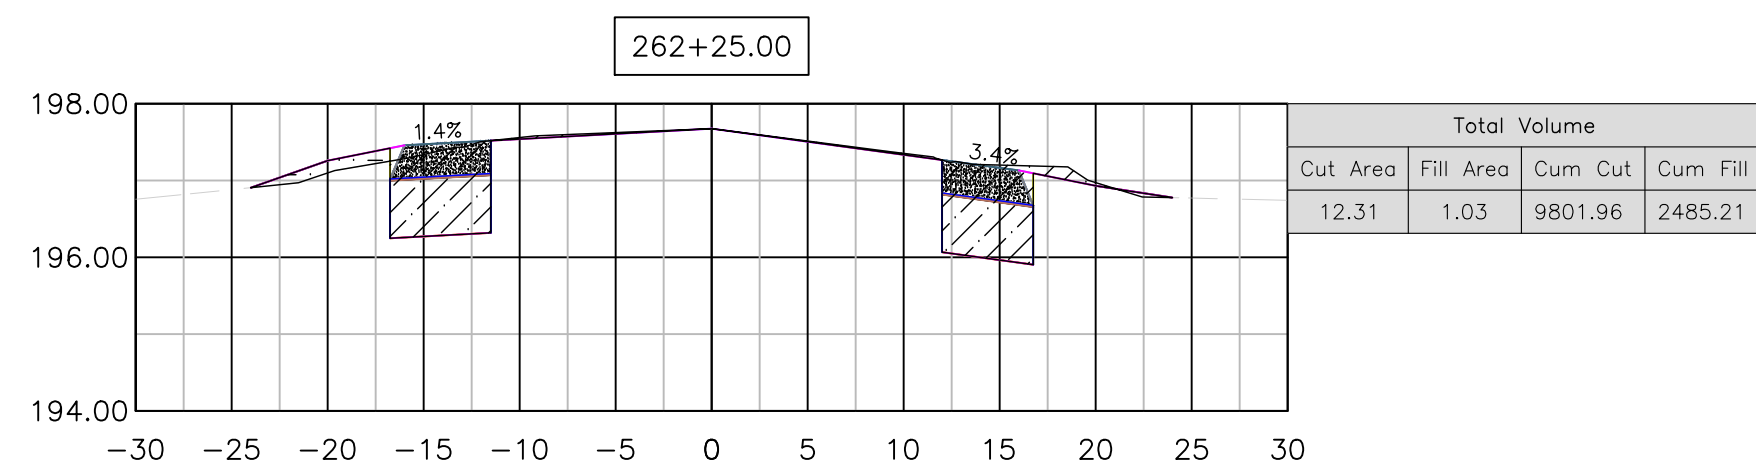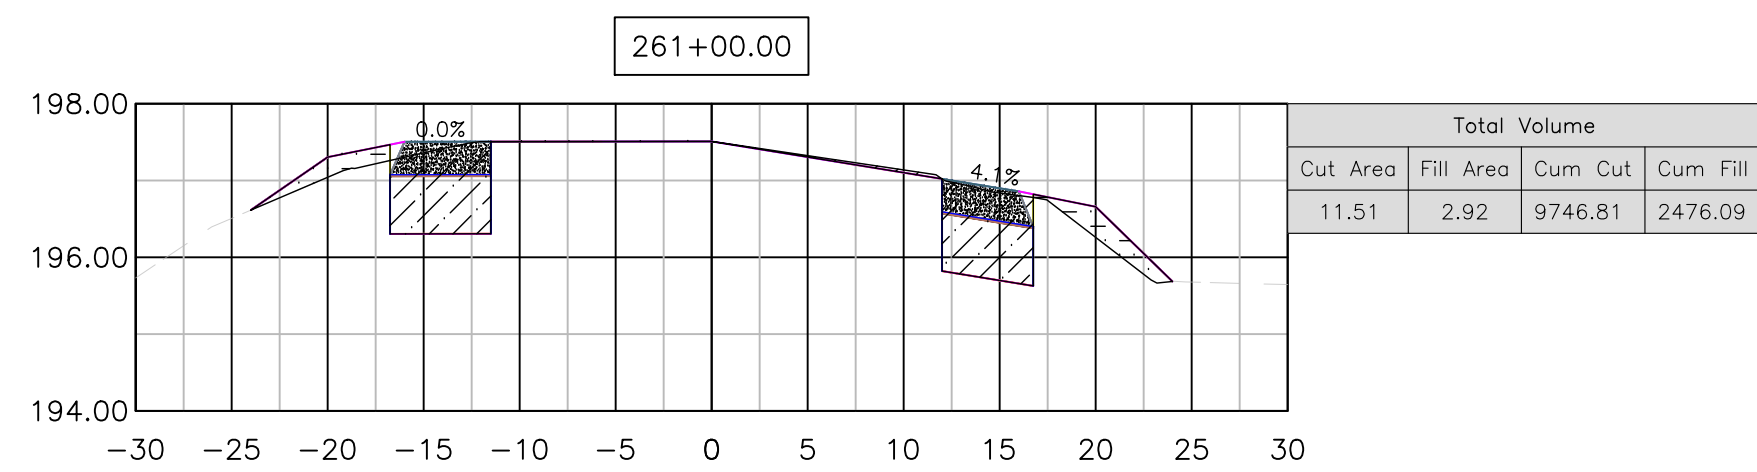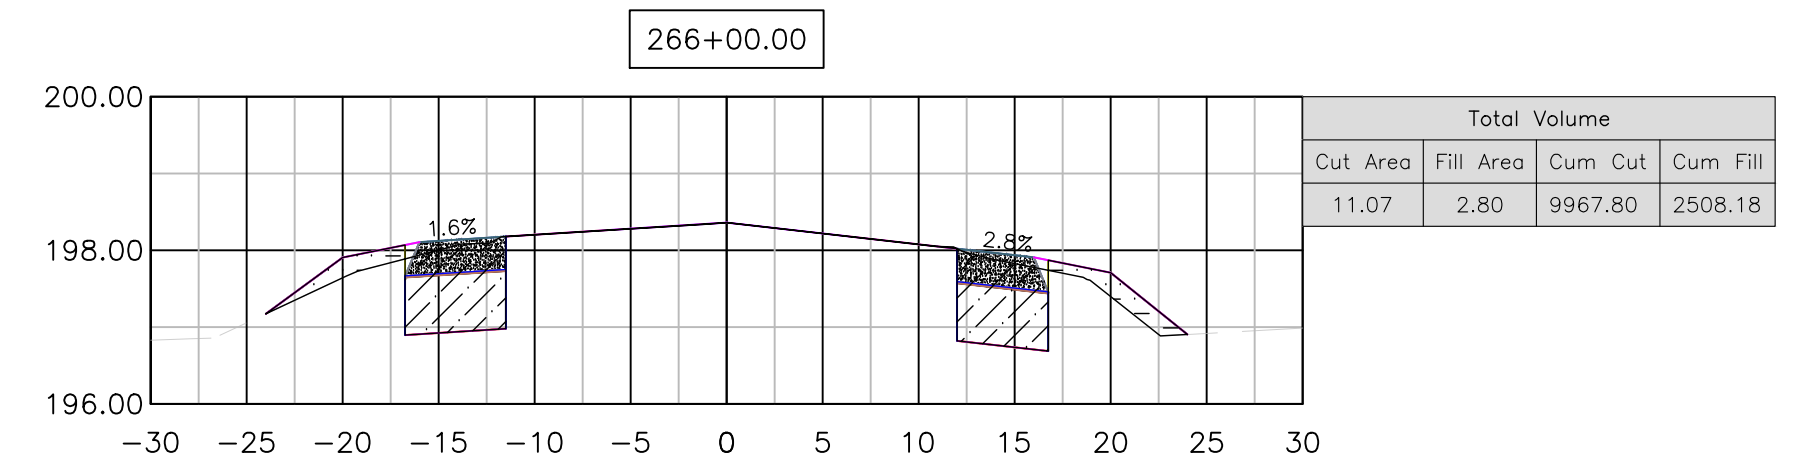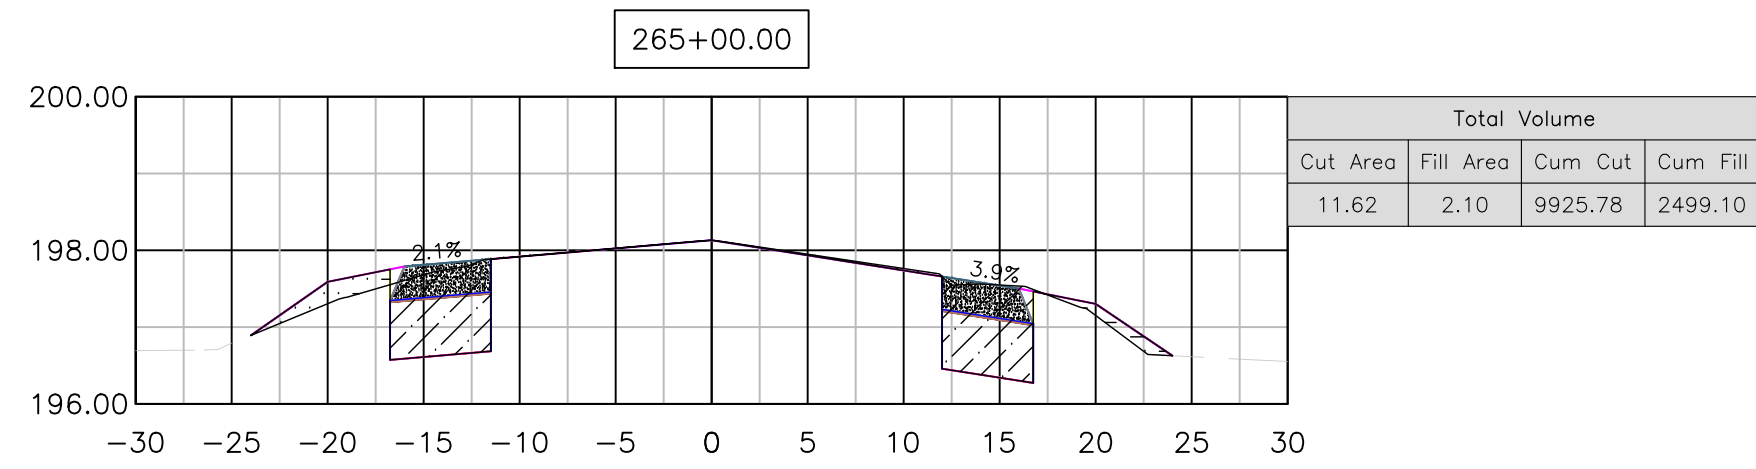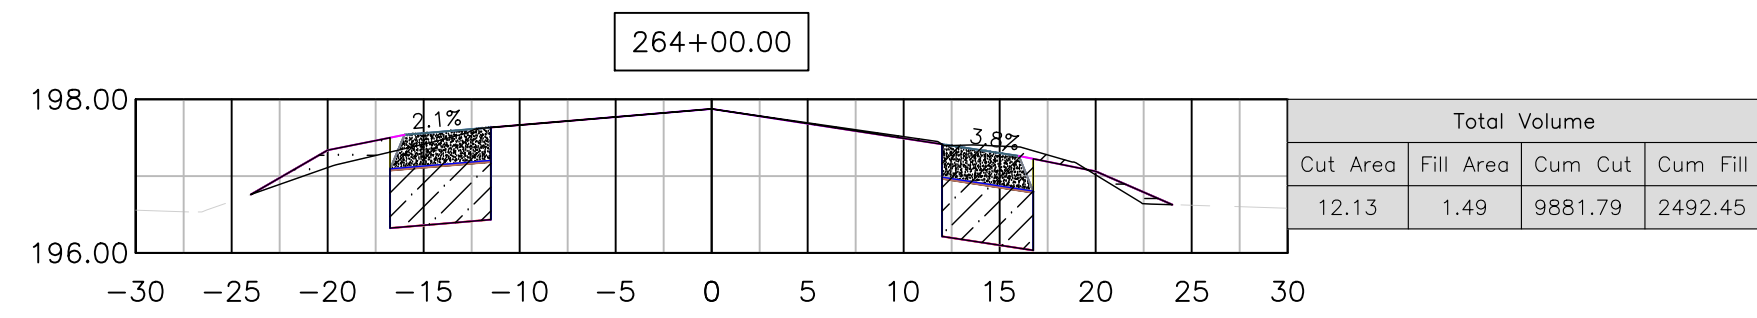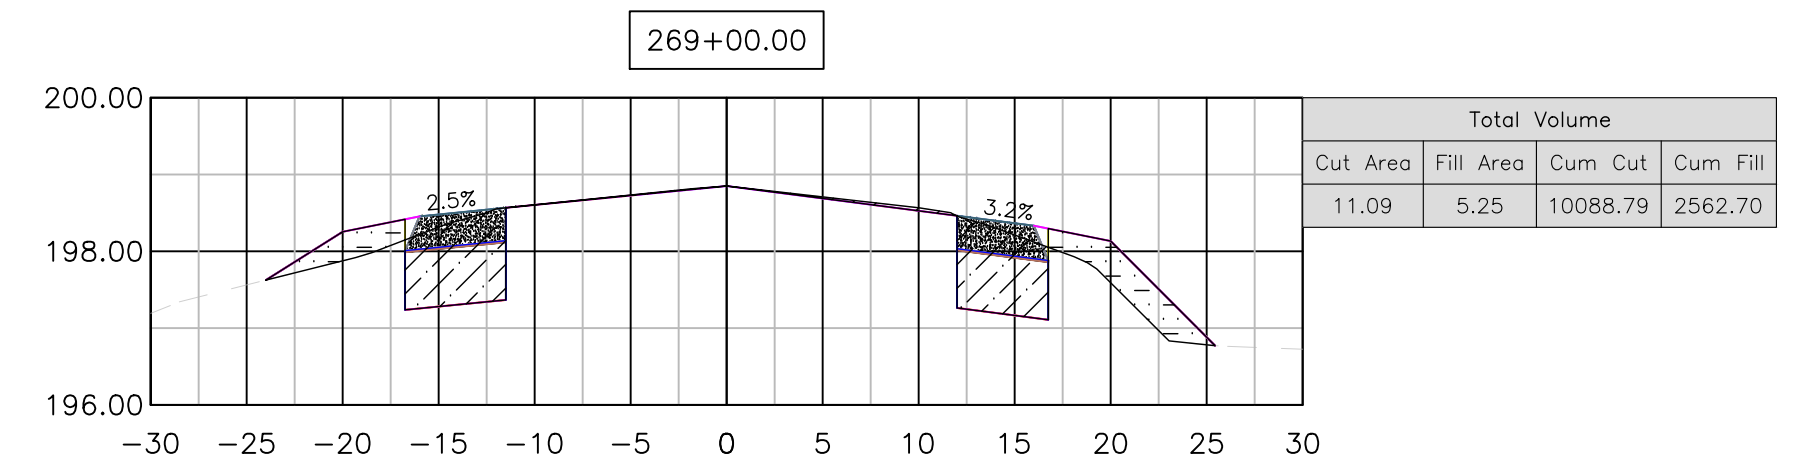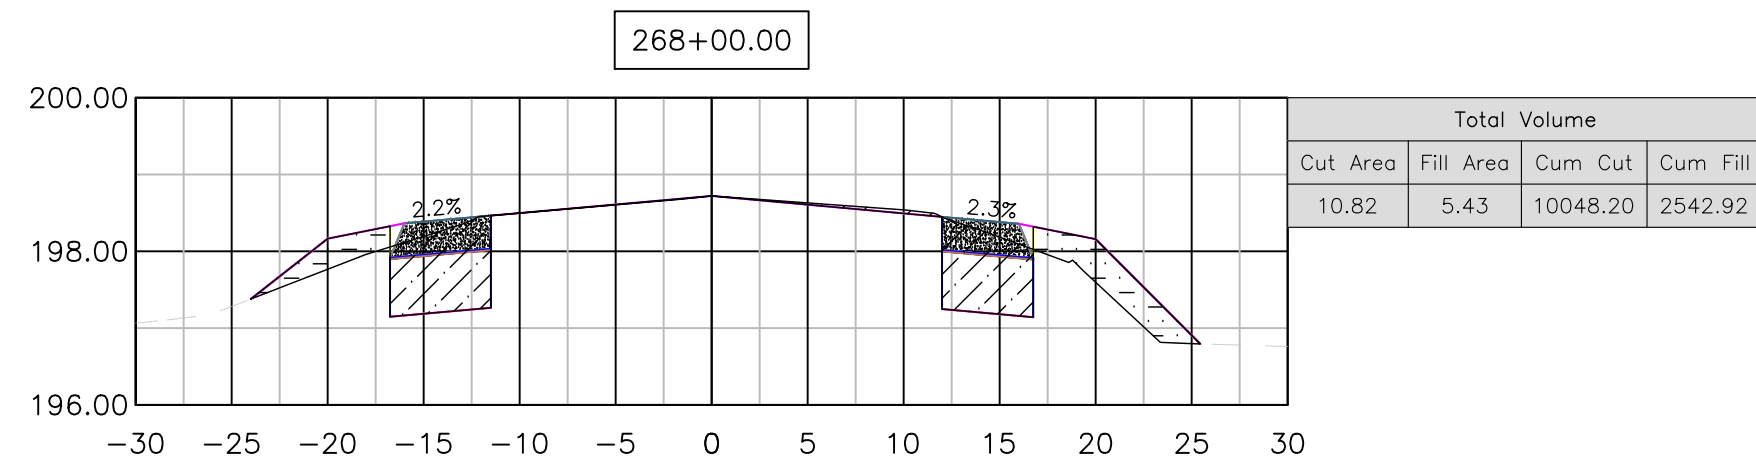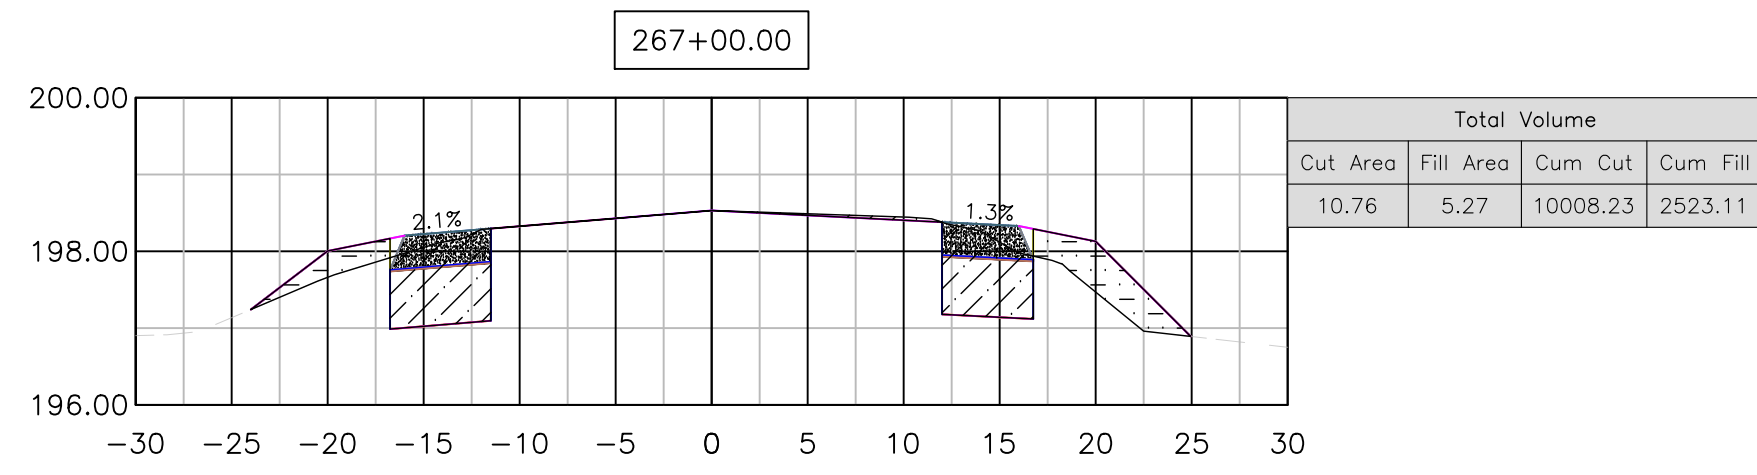
















05/20/2022
05/20/2022
05/20/2022

THESE CROSS SECTIONS ARE FOR THE CONTRACTOR'S INFORMATION ONLY. THEY ARE NOT TO BE CONSIDERED TO BE PART OF THE CONTRACT DOCUMENTS AND SHALL HAVE NO BEARING WHATSOEVER ON THE INTERPRETATION OF THE STANDARD SPECIFICATIONS, THE STANDARD PLANS, THE SPECIAL PROVISIONS, NOR SHALL THEY HAVE ANY BEARING WHATSOEVER ON THE INTERPRETATION OF THE OTHER PUBLICATIONS REFERENCED THEREIN.

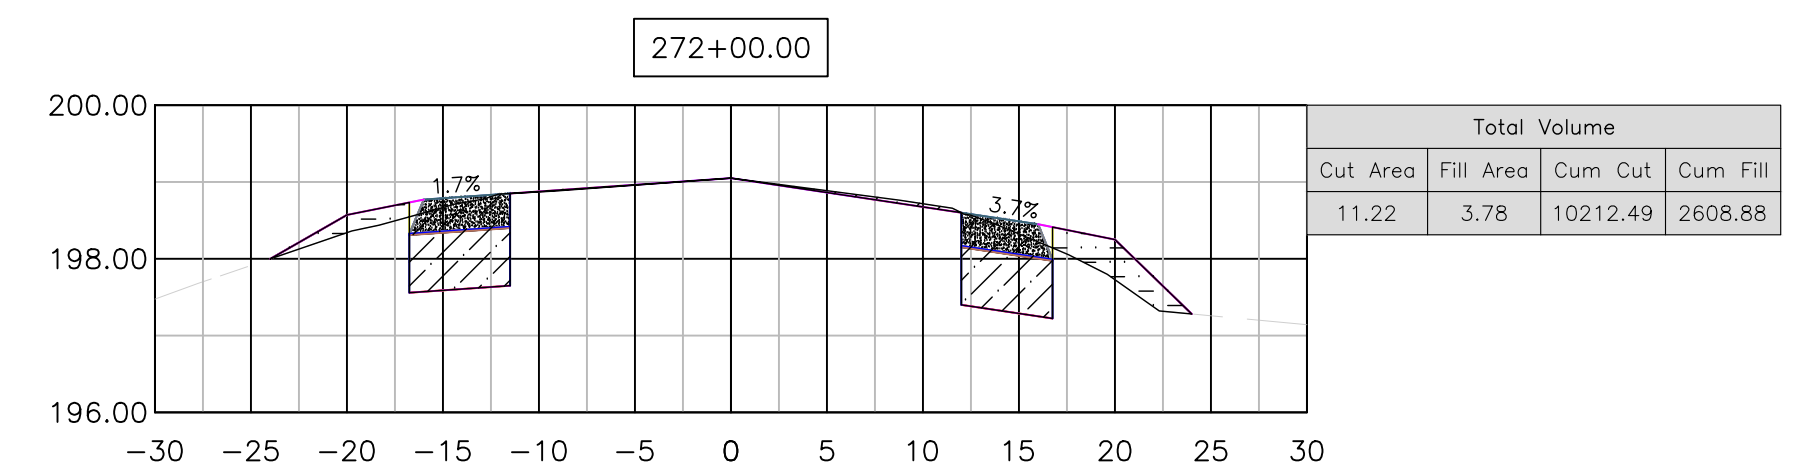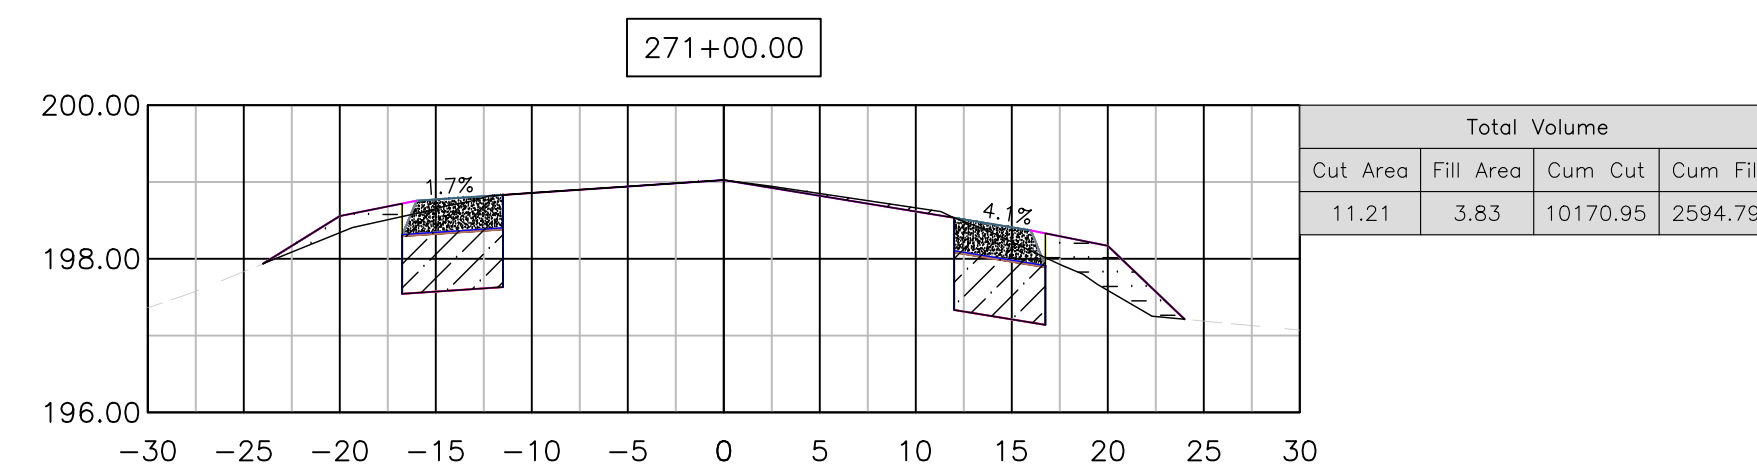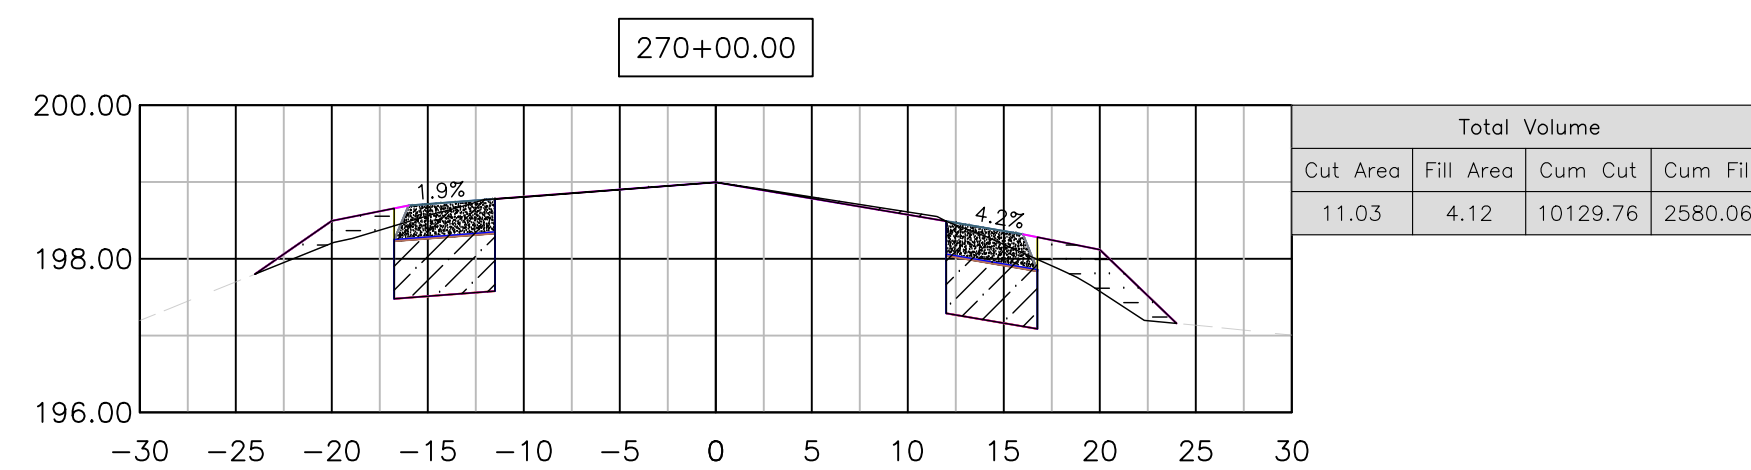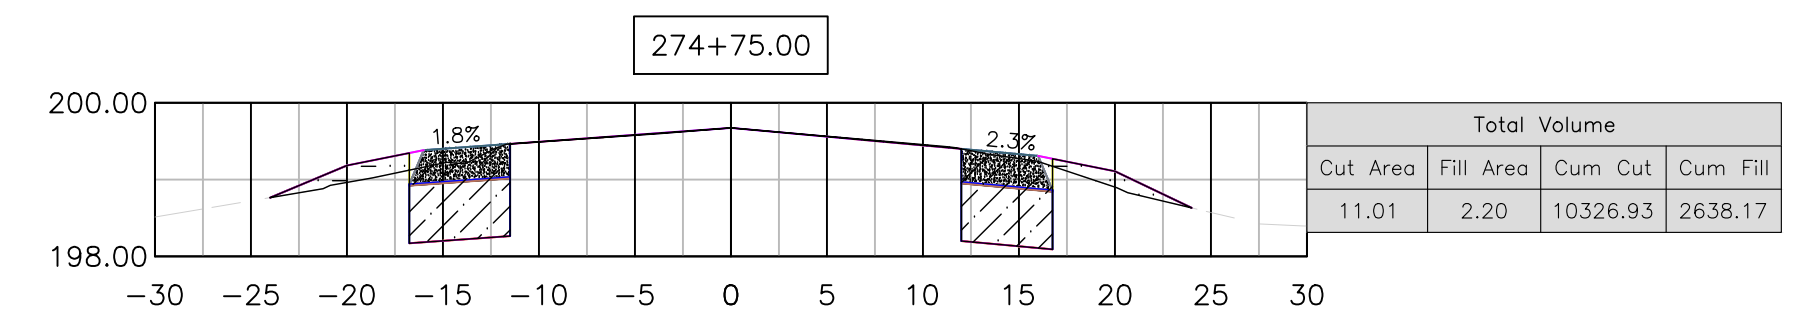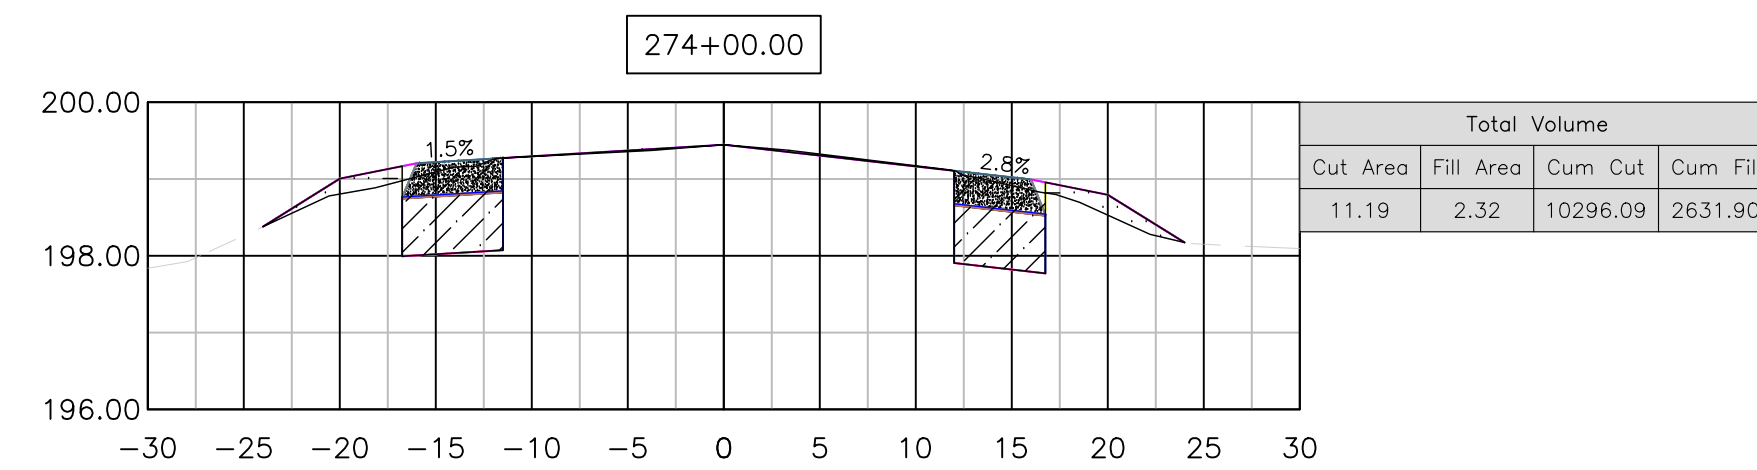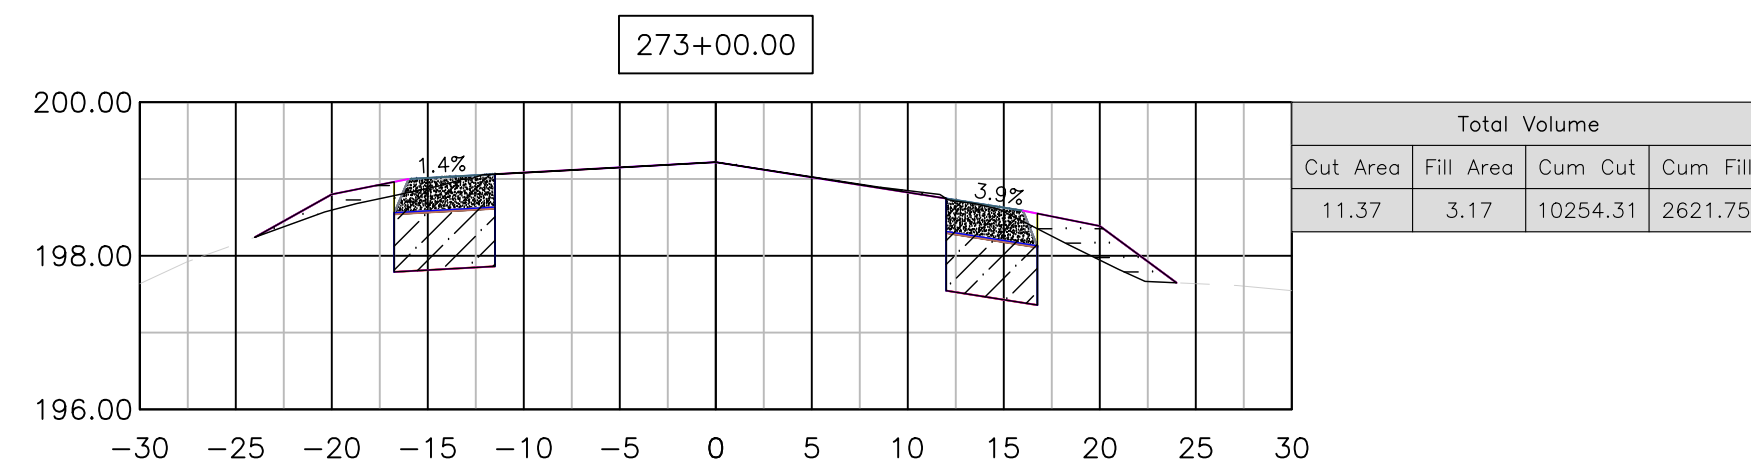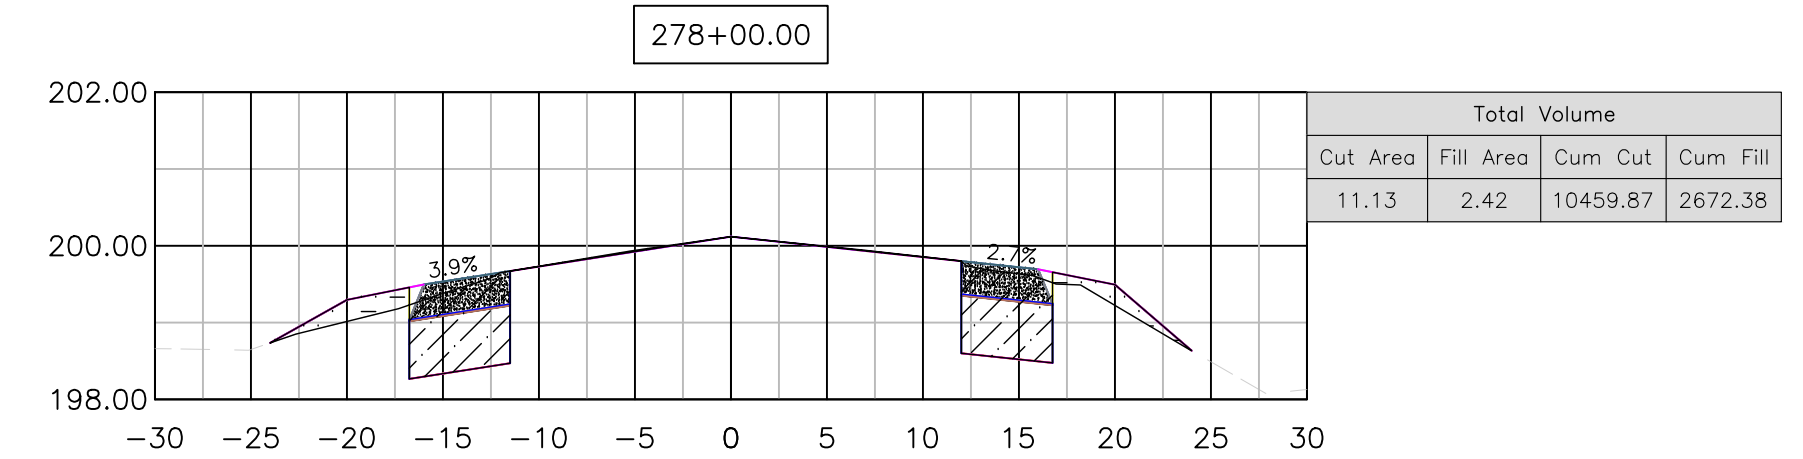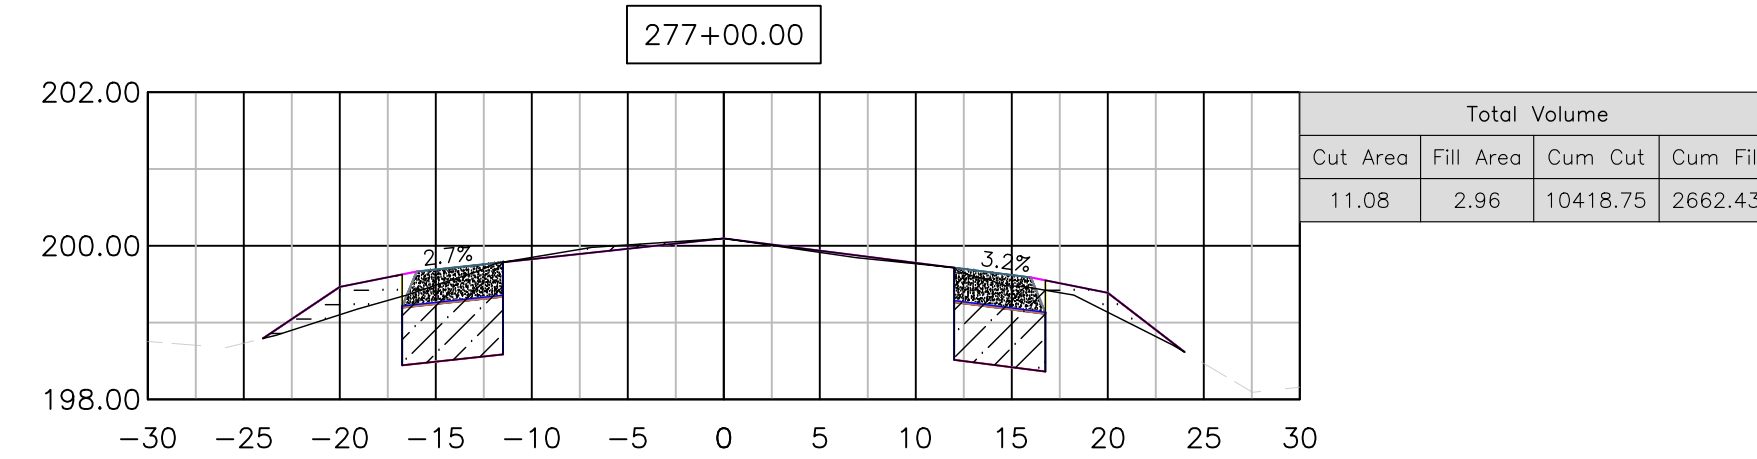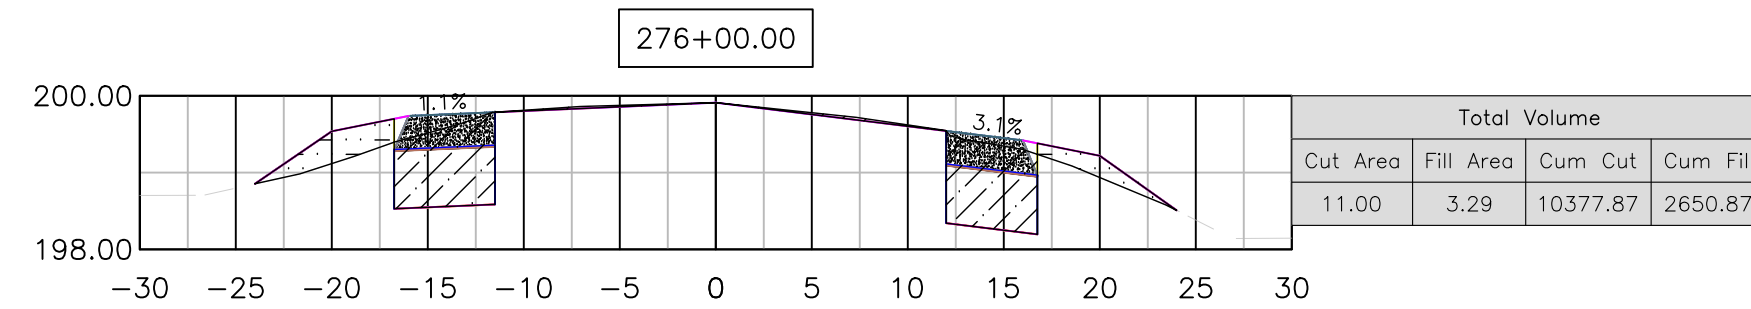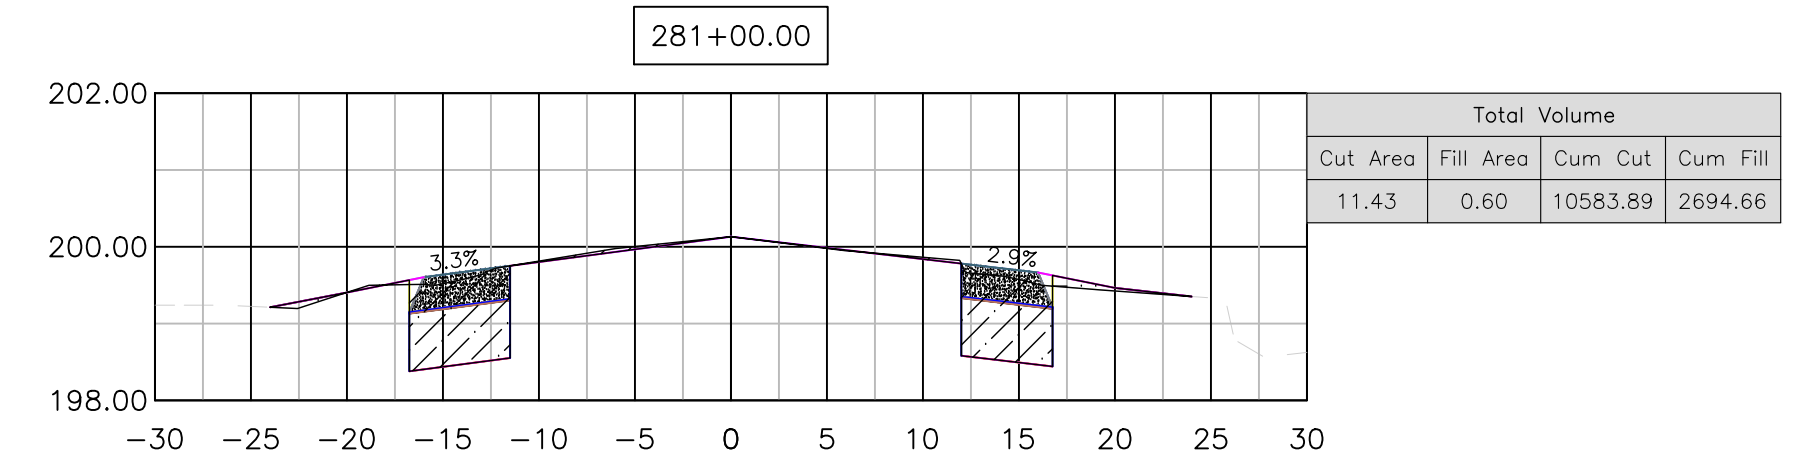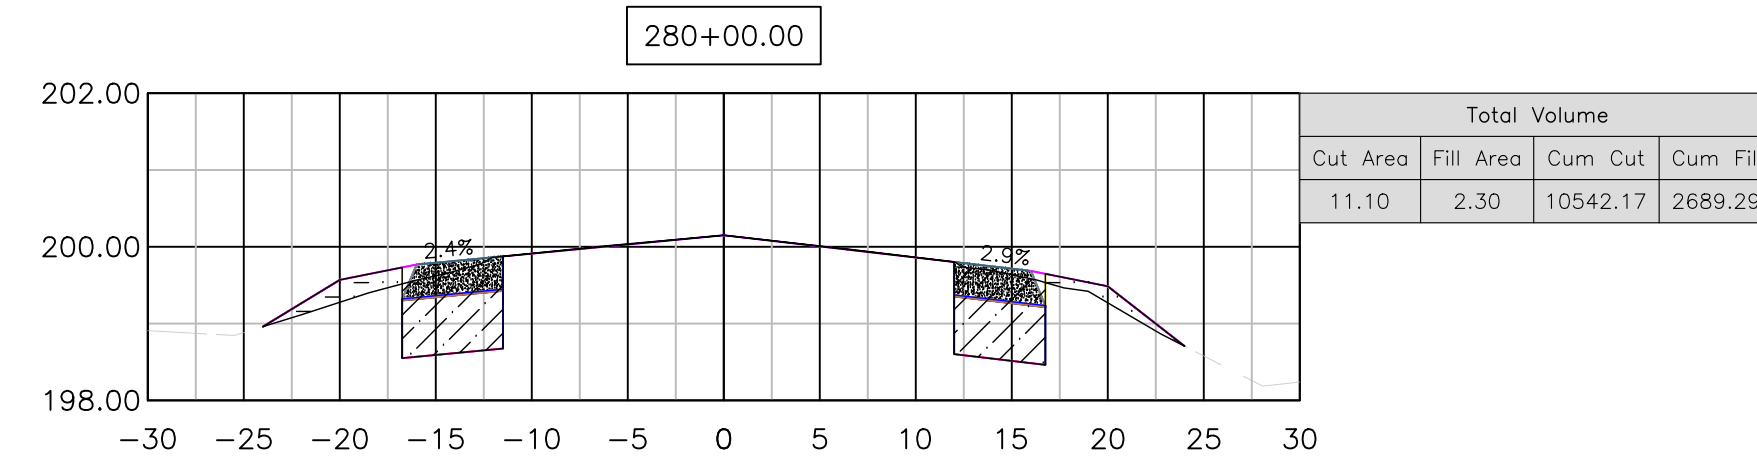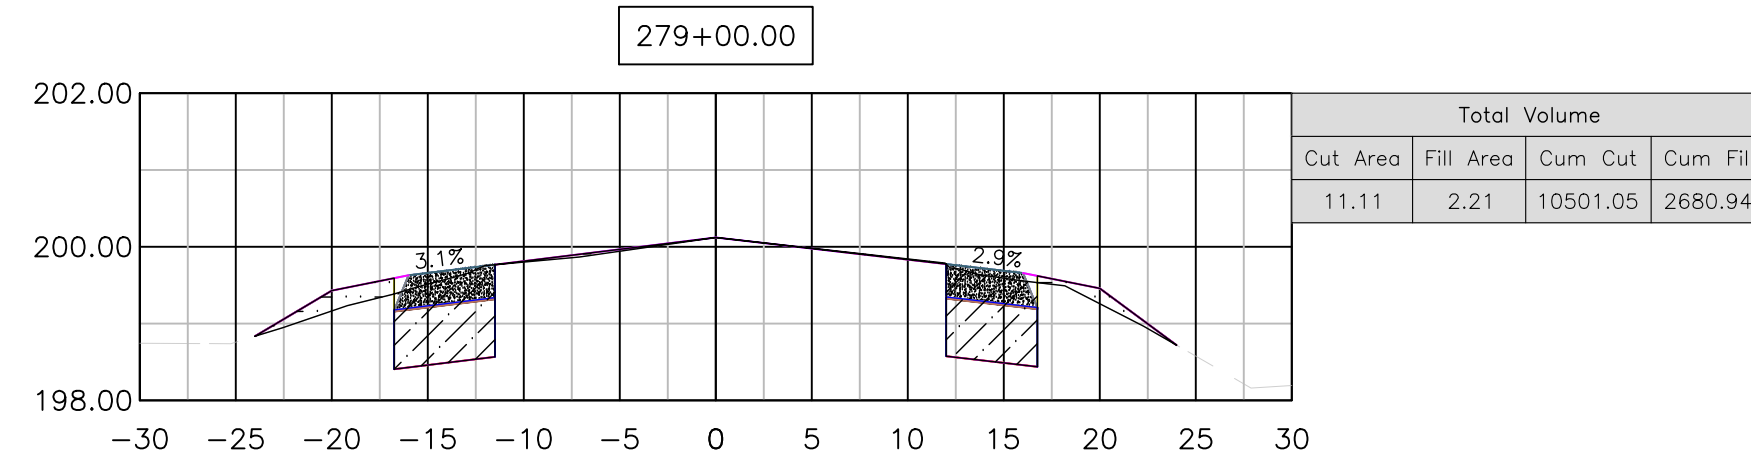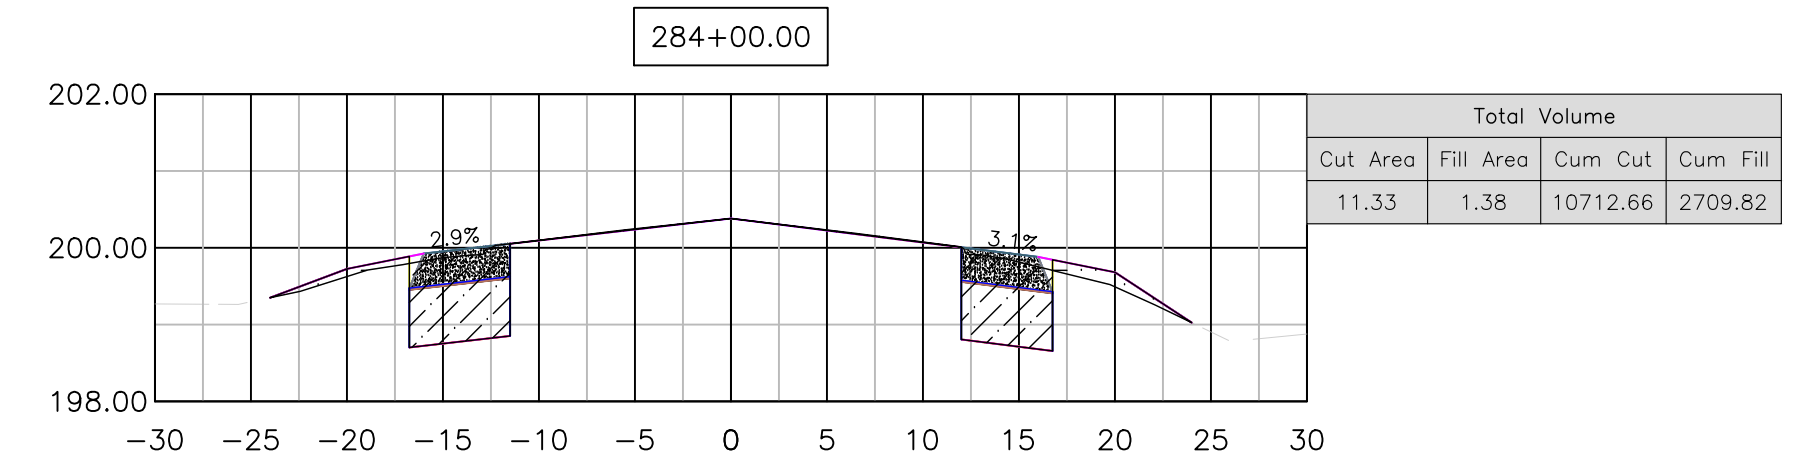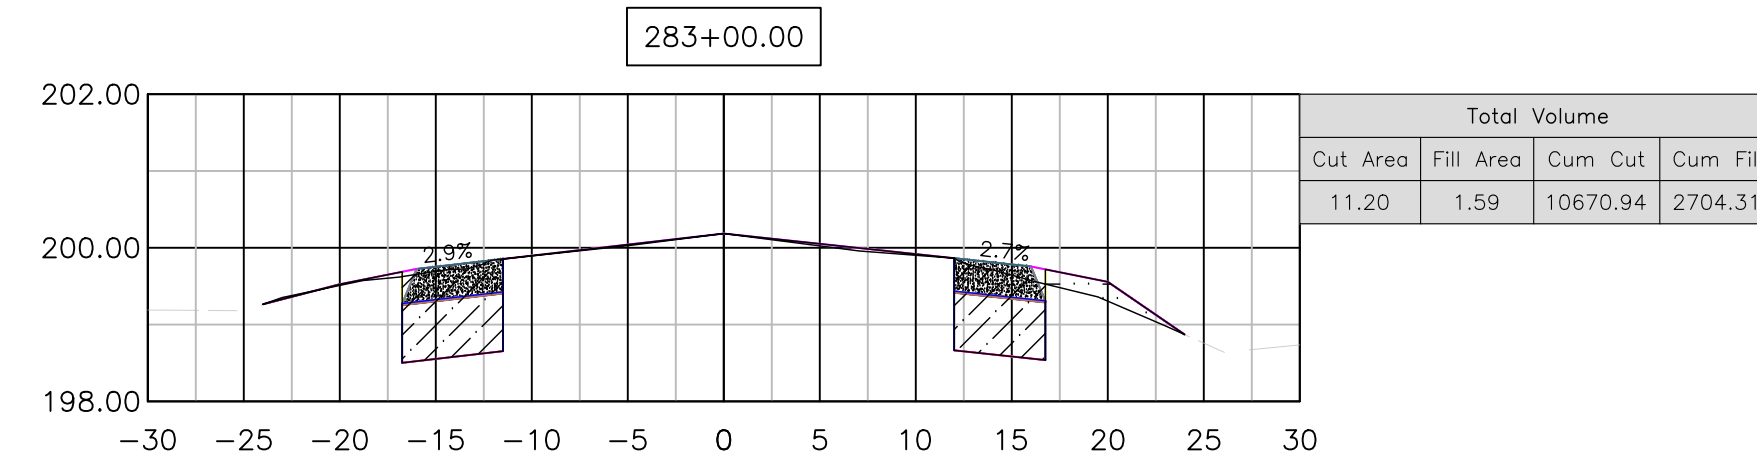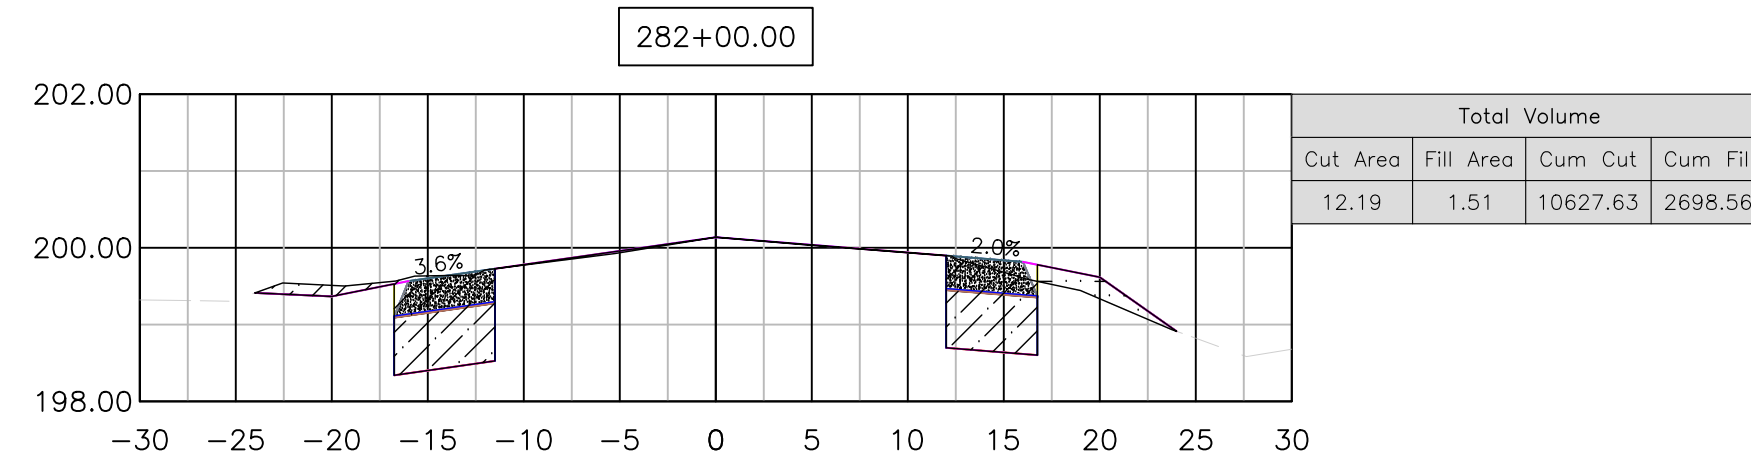

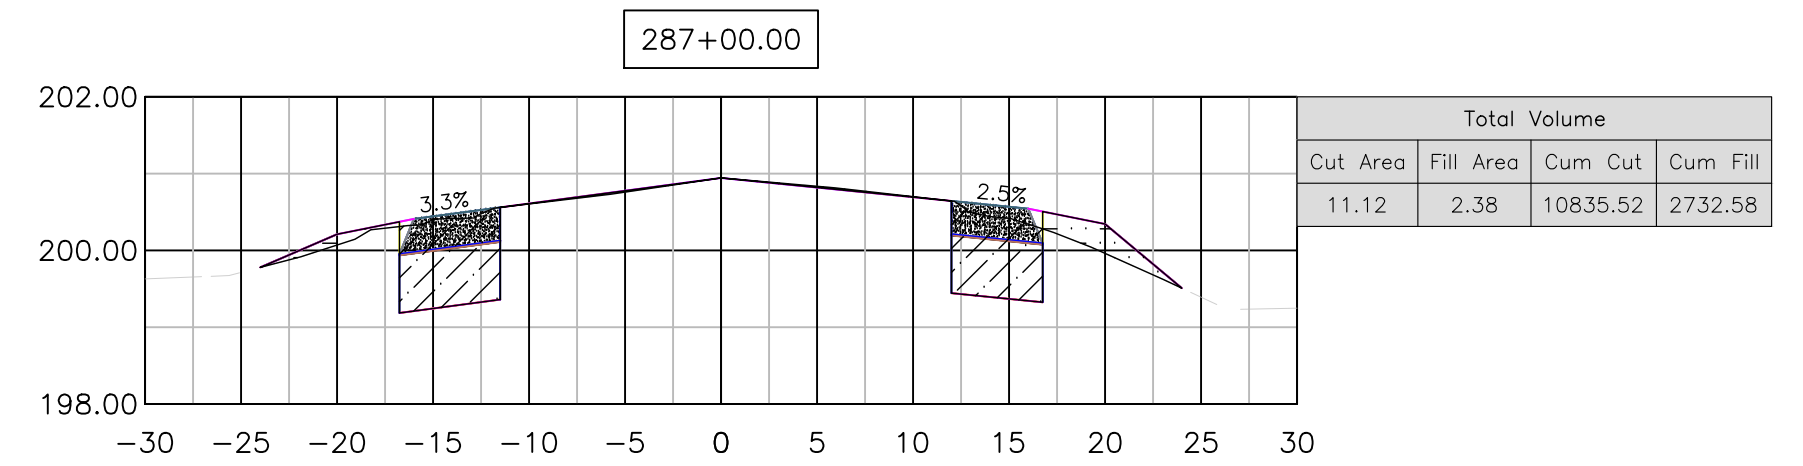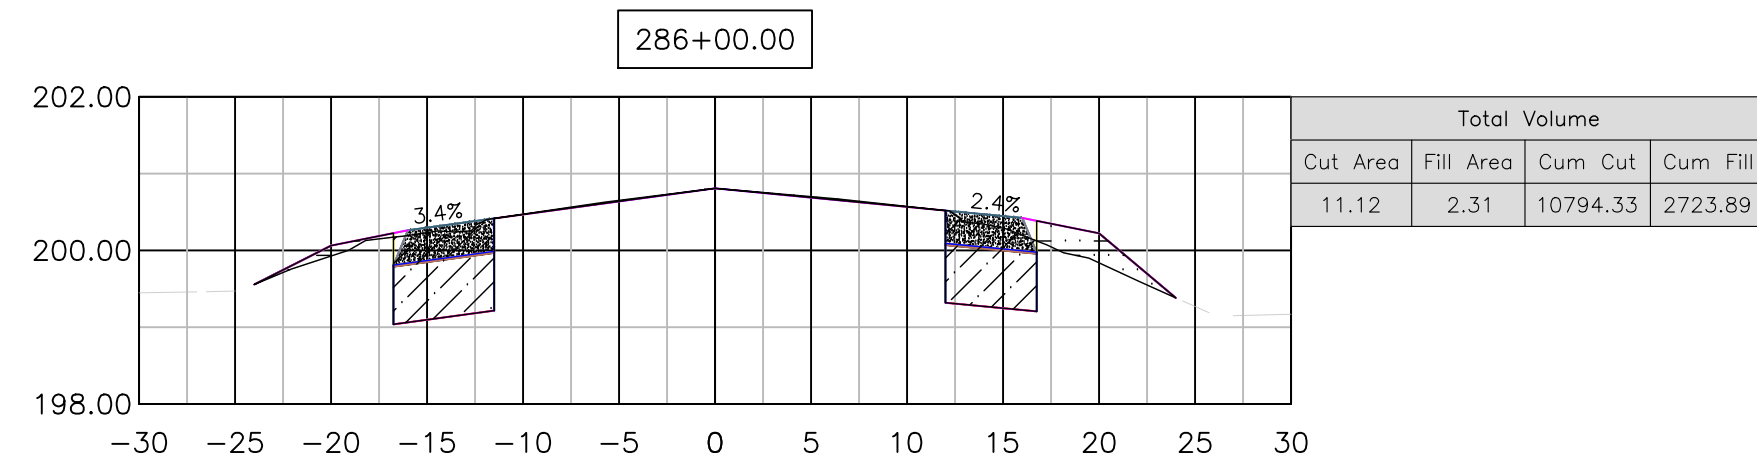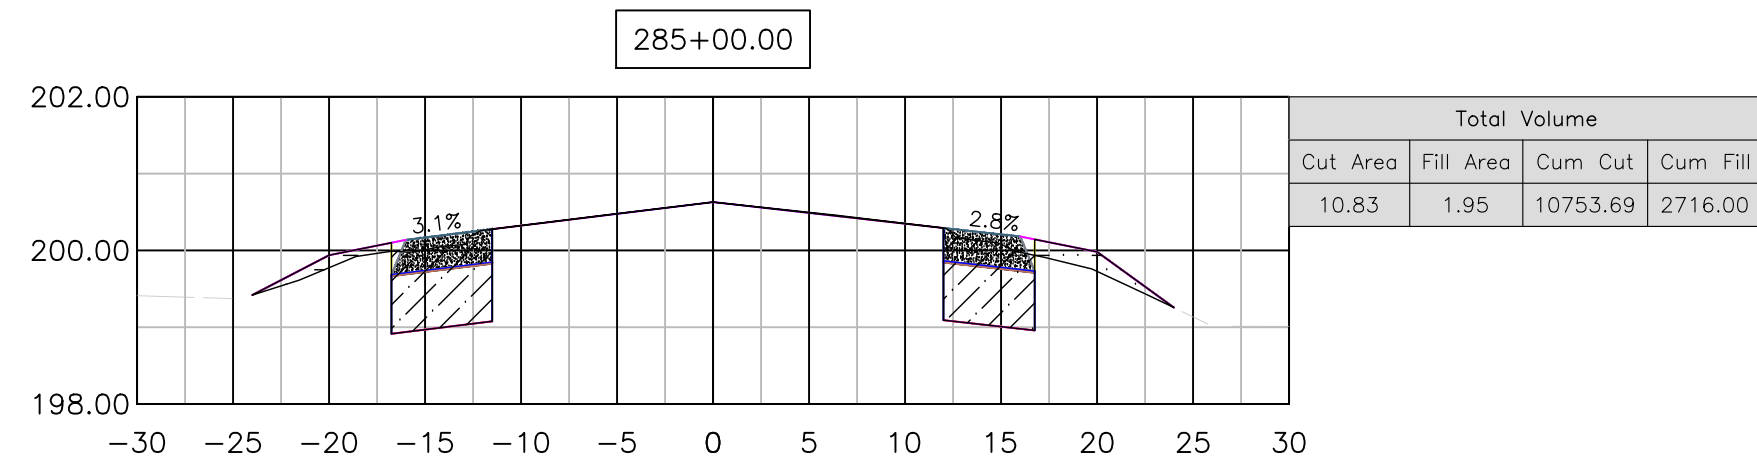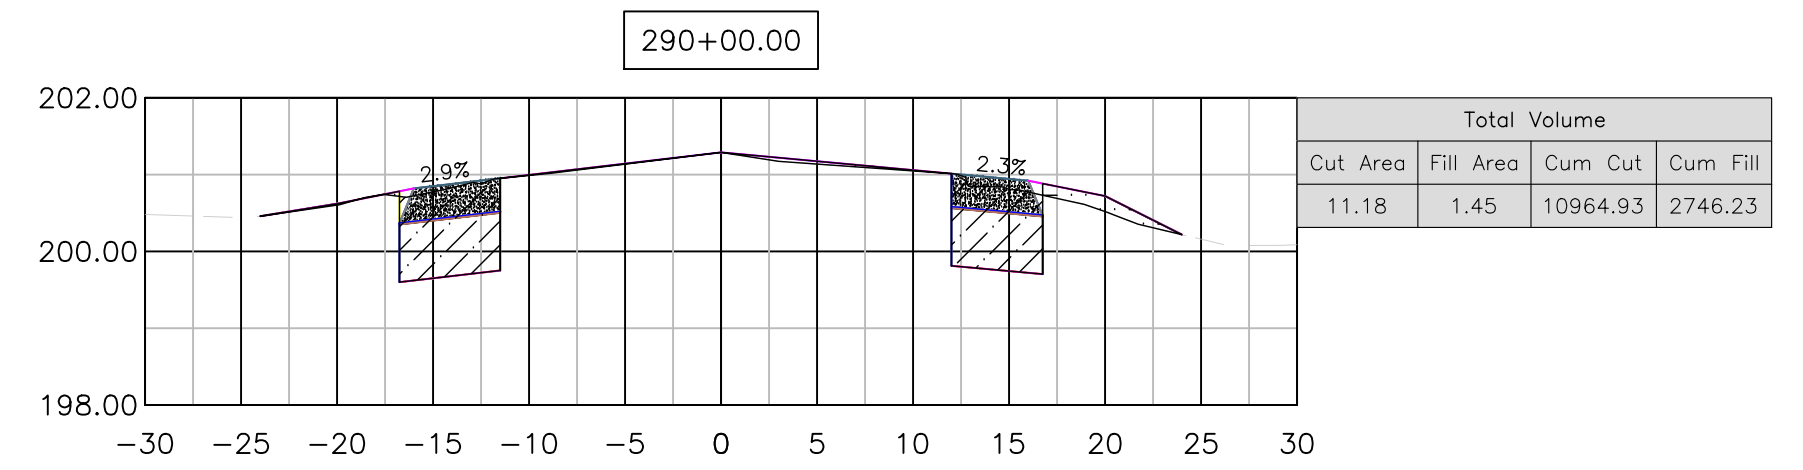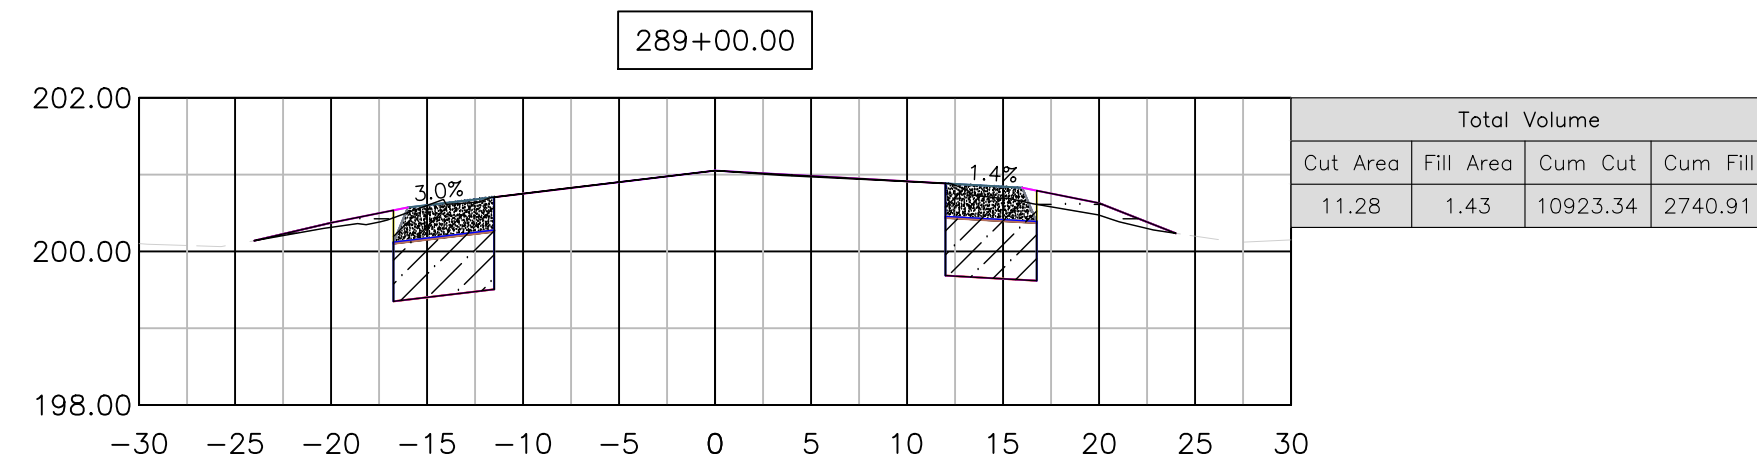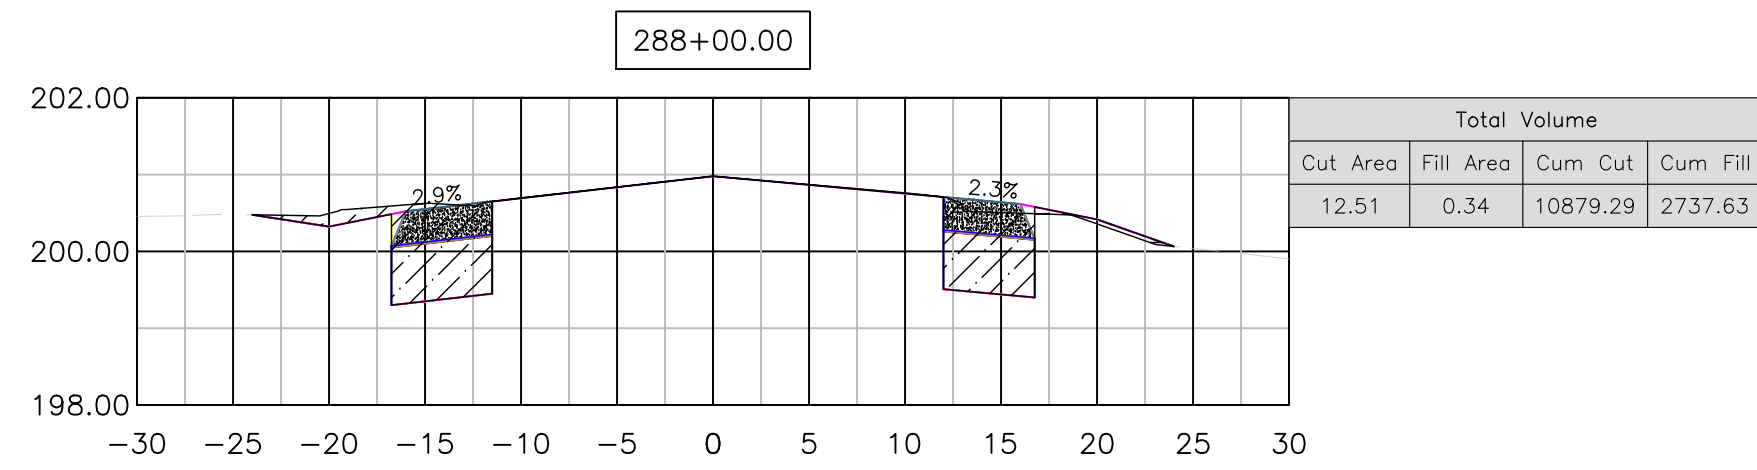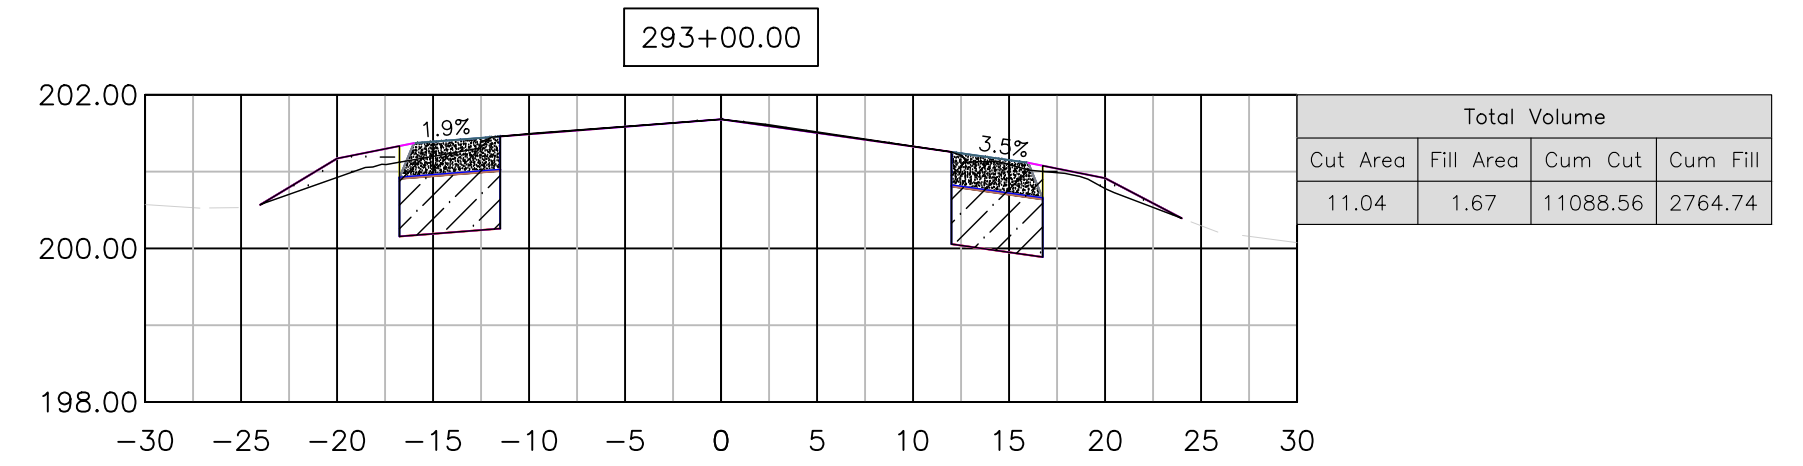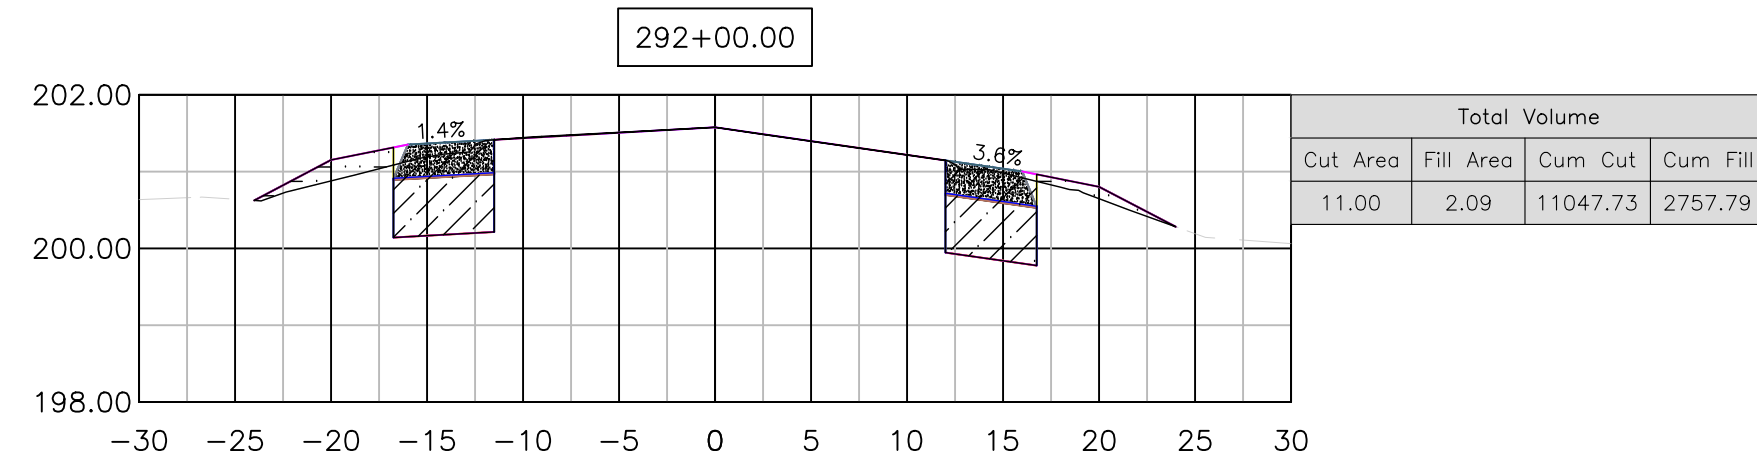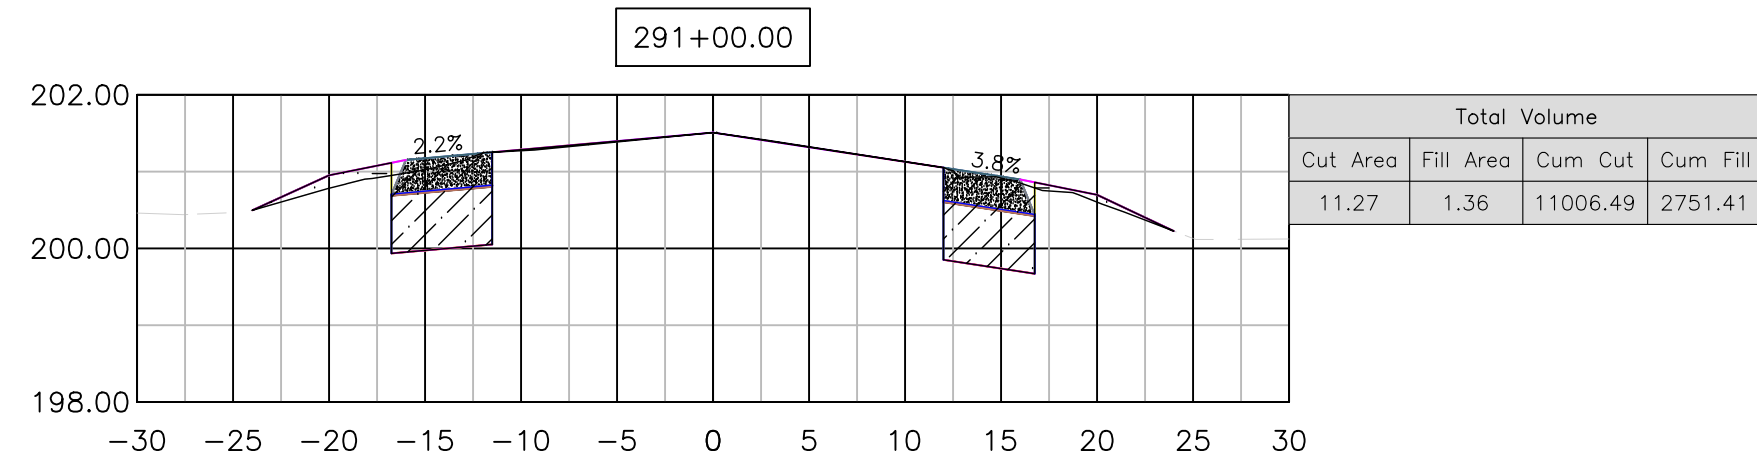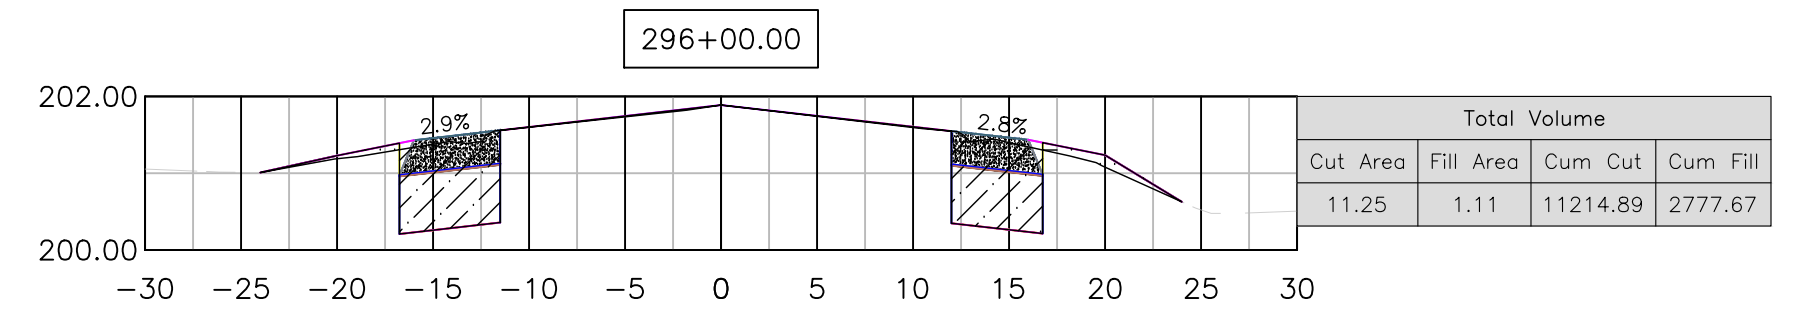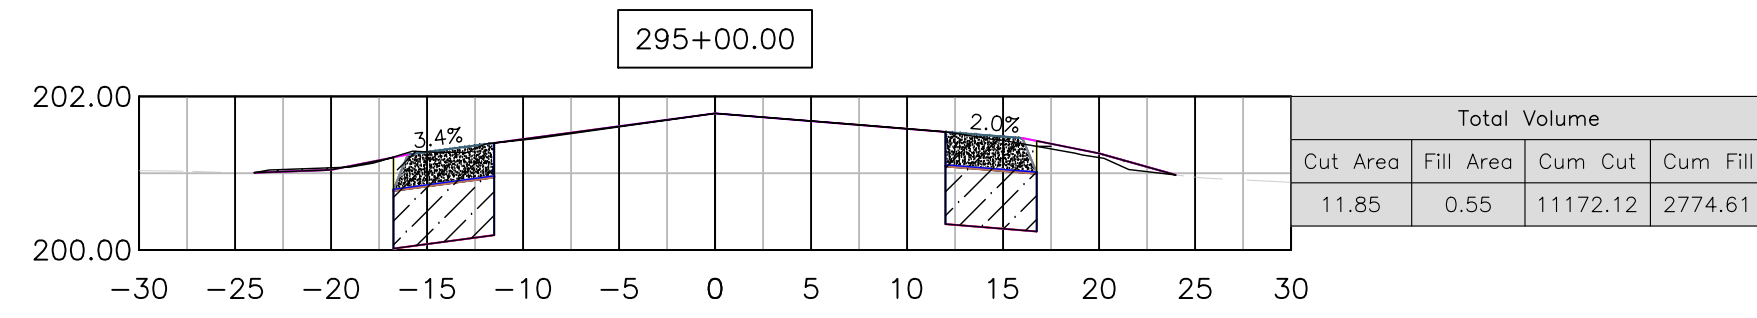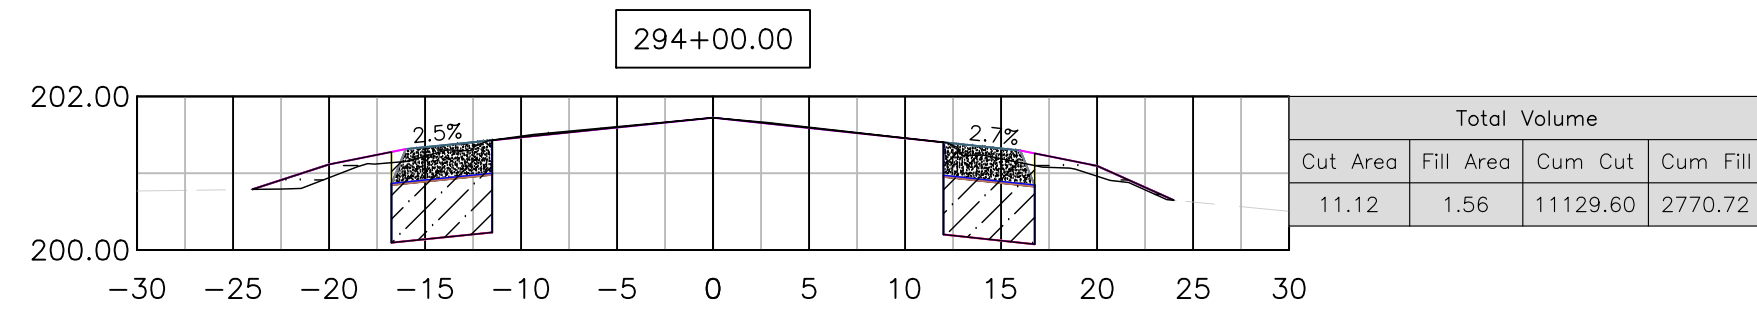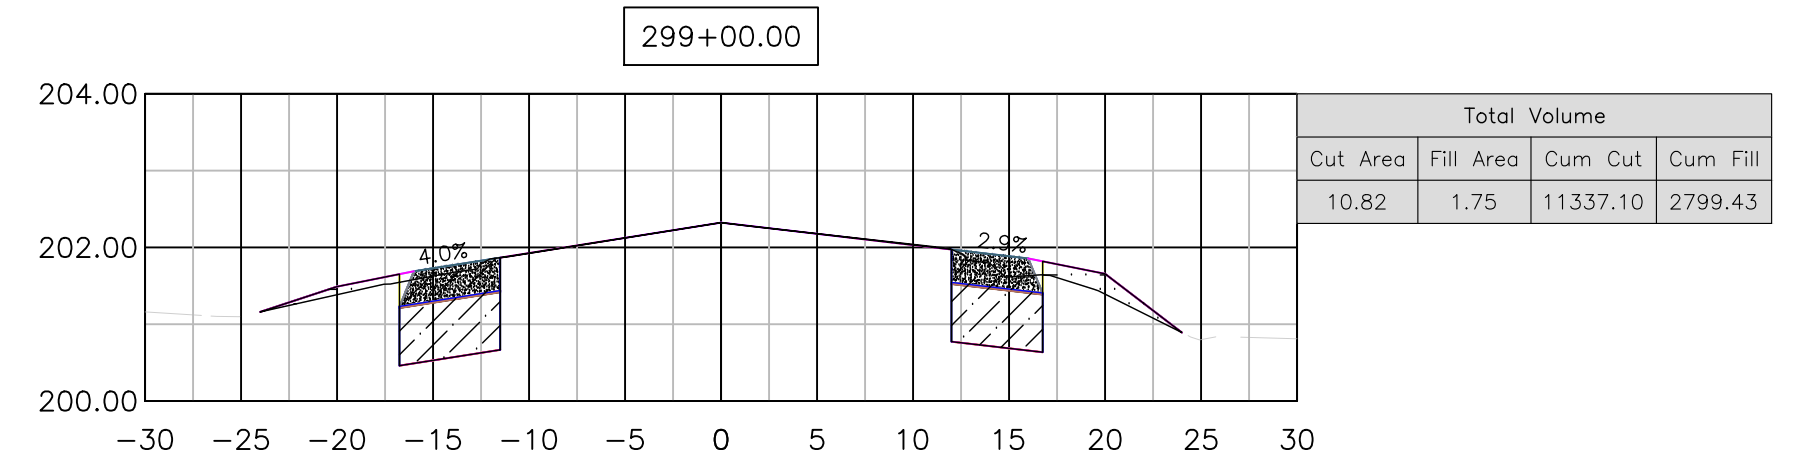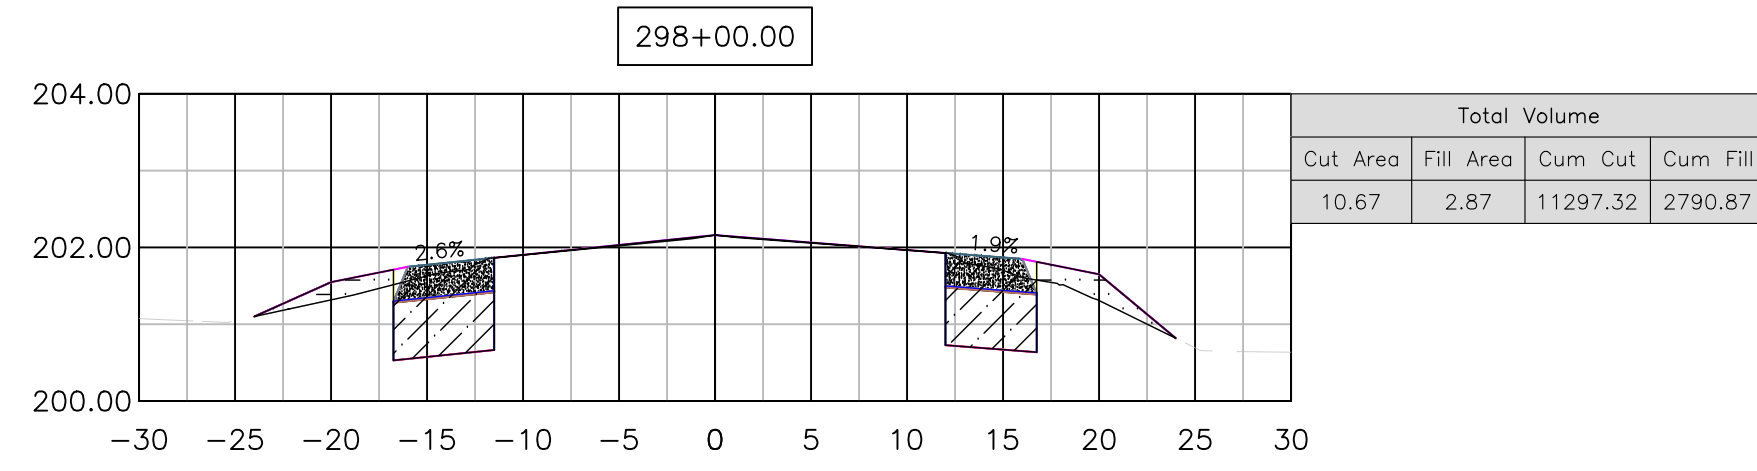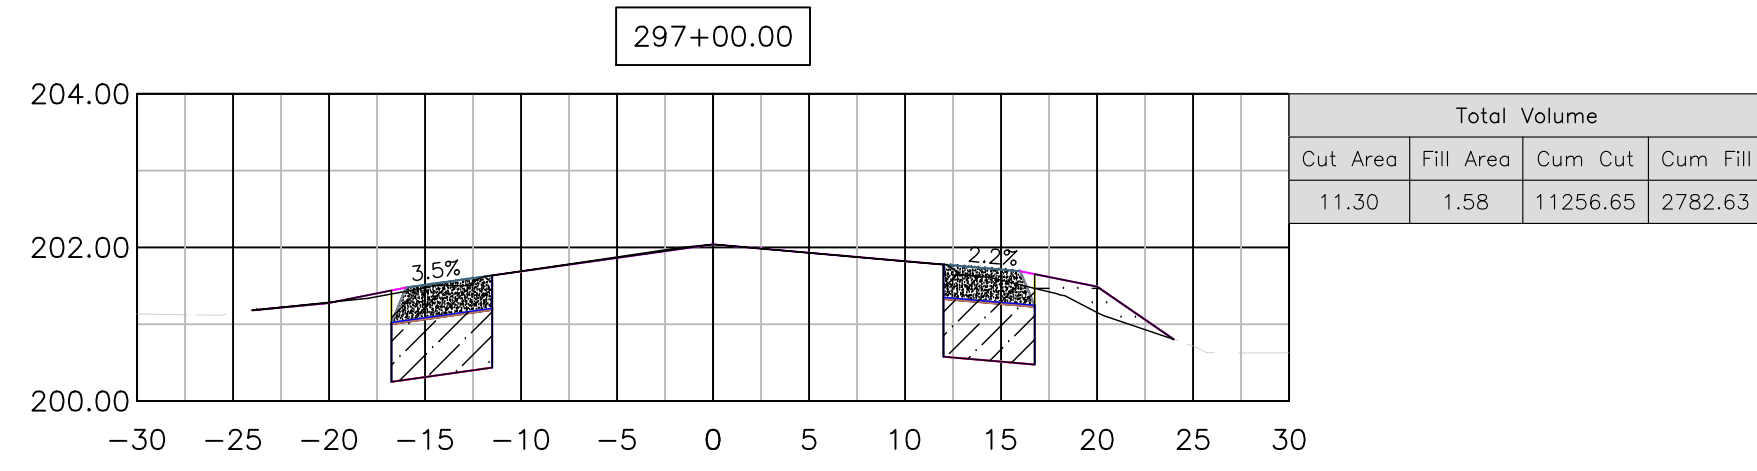

THESE CROSS SECTIONS ARE FOR THE CONTRACTOR'S INFORMATION ONLY. THEY ARE NOT TO BE CONSIDERED TO BE PART OF THE CONTRACT DOCUMENTS AND SHALL HAVE NO BEARING WHATSOEVER ON THE INTERPRETATION OF THE STANDARD SPECIFICATIONS, THE STANDARD PLANS, THE SPECIAL PROVISIONS, NOR SHALL THEY HAVE ANY BEARING WHATSOEVER ON THE INTERPRETATION OF THE OTHER PUBLICATIONS REFERENCED THEREIN.

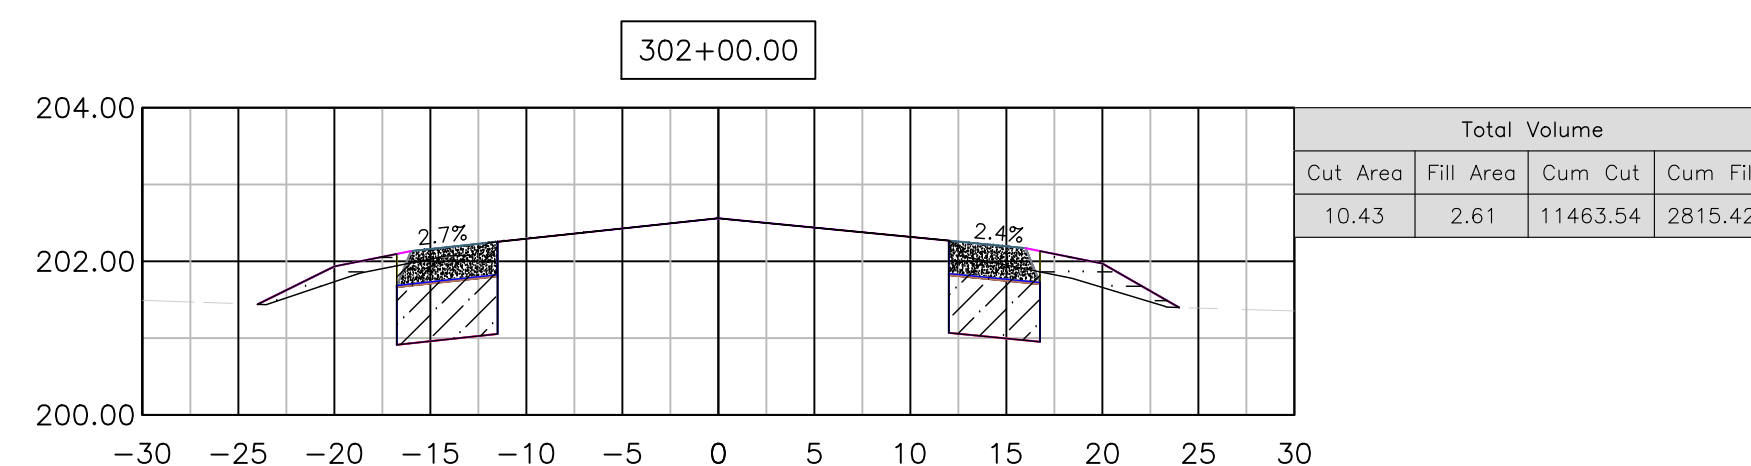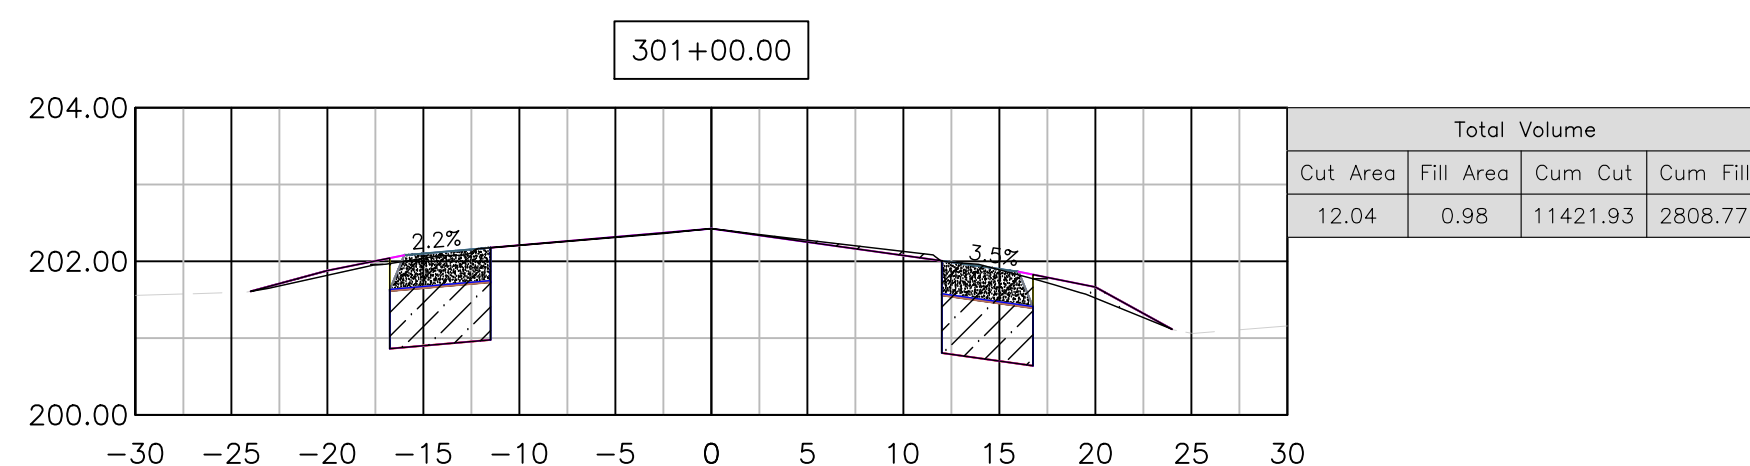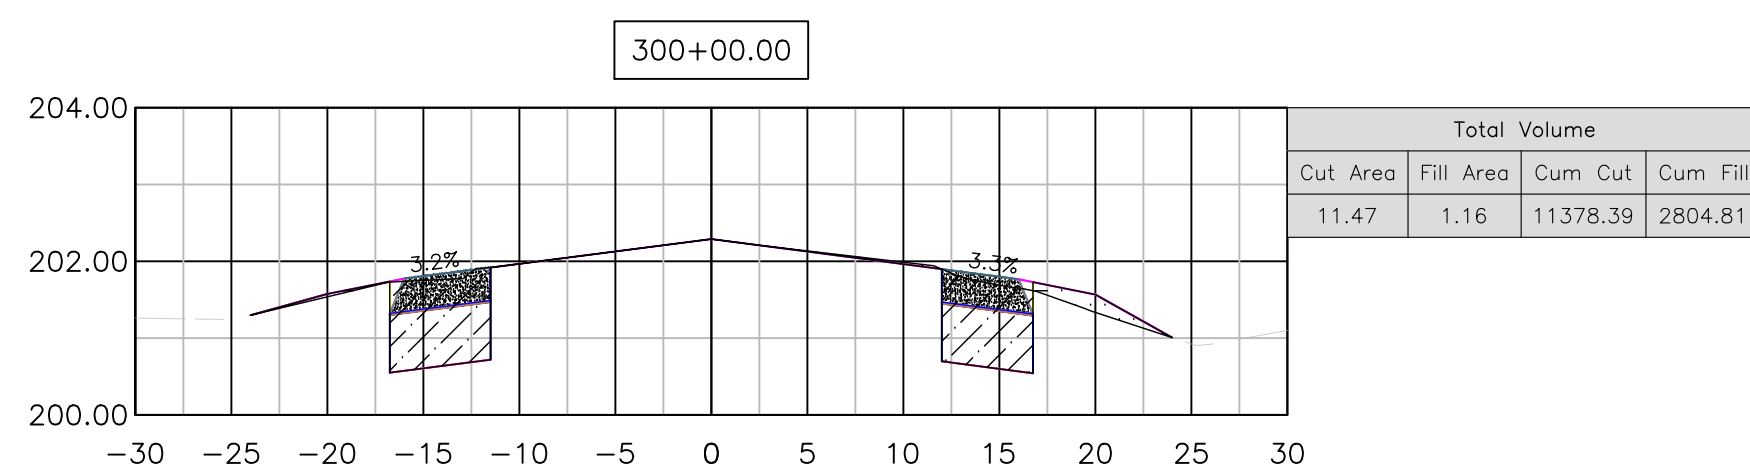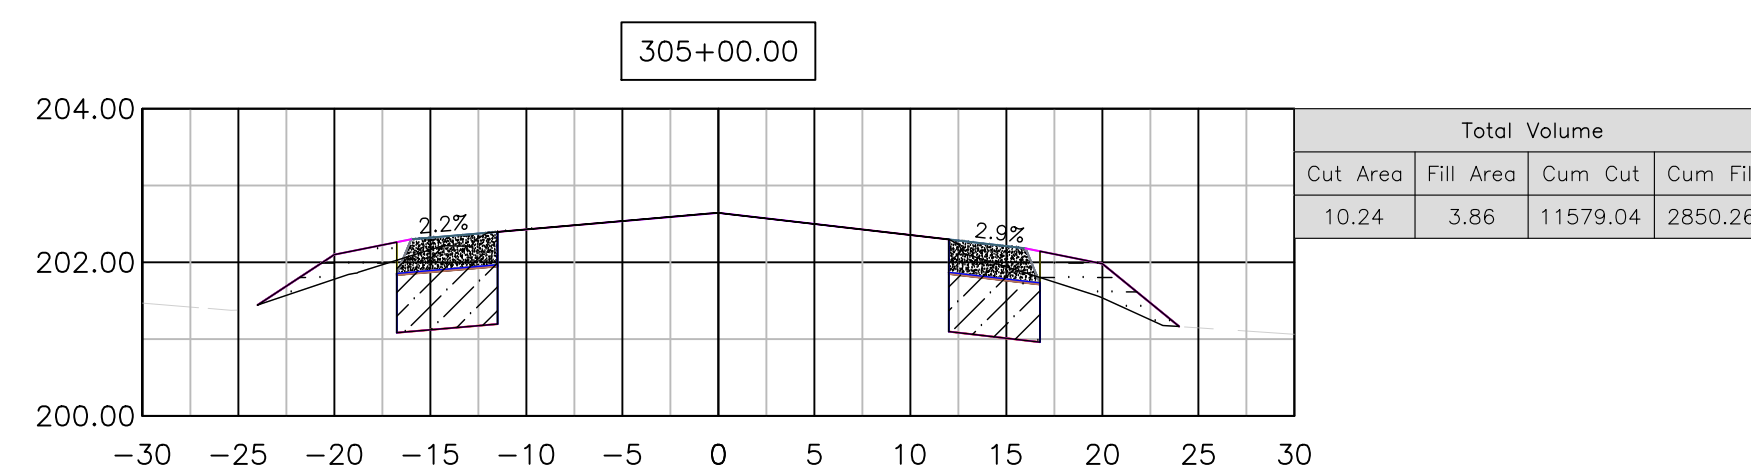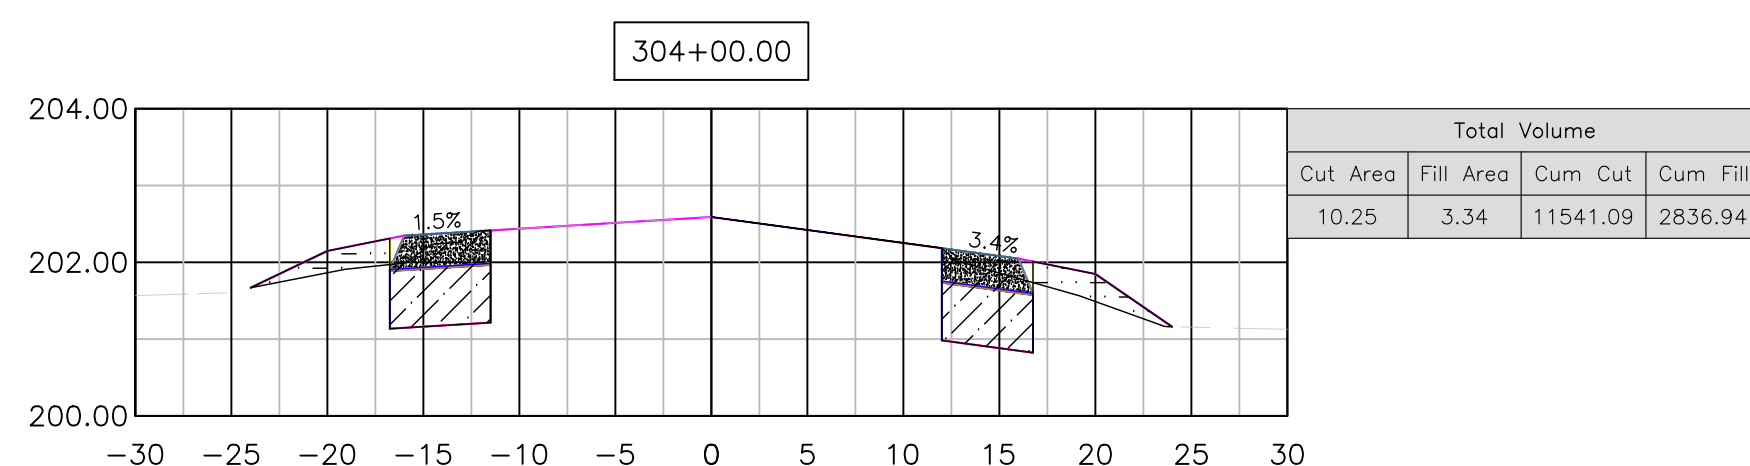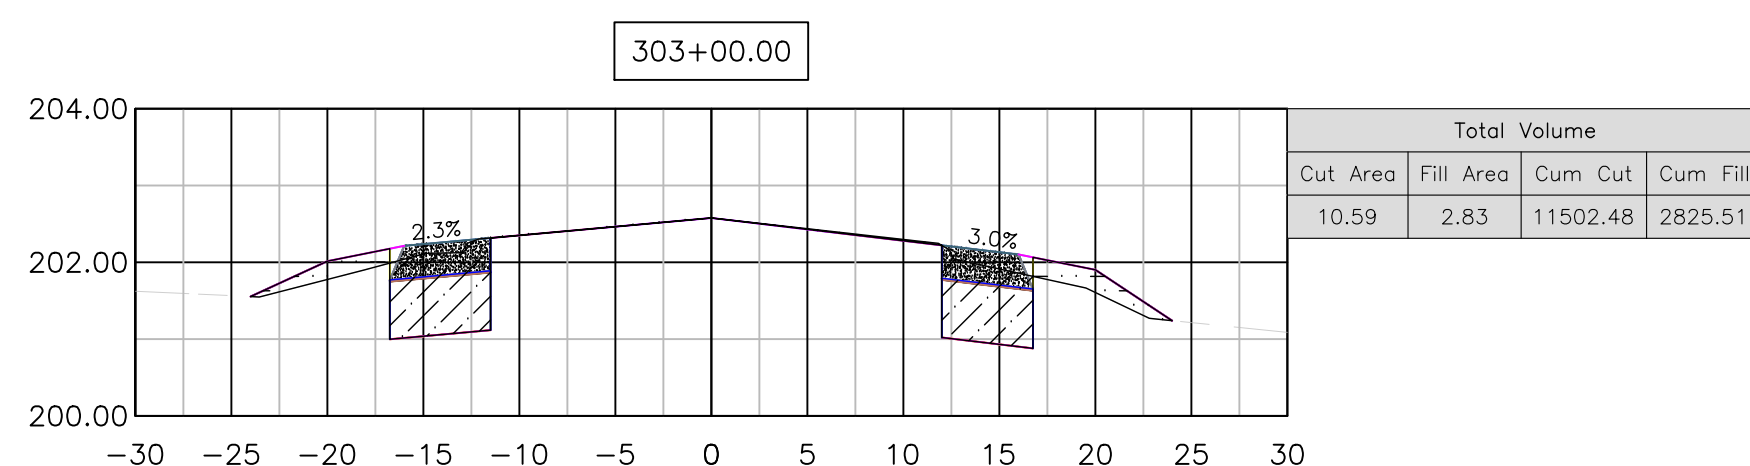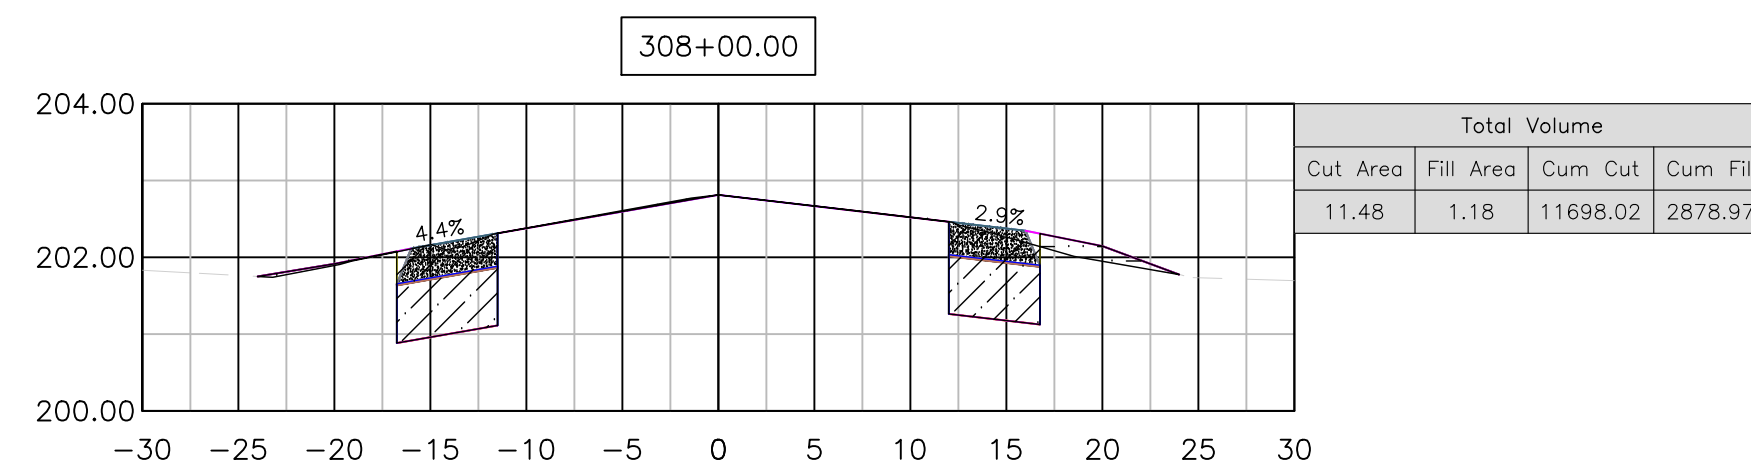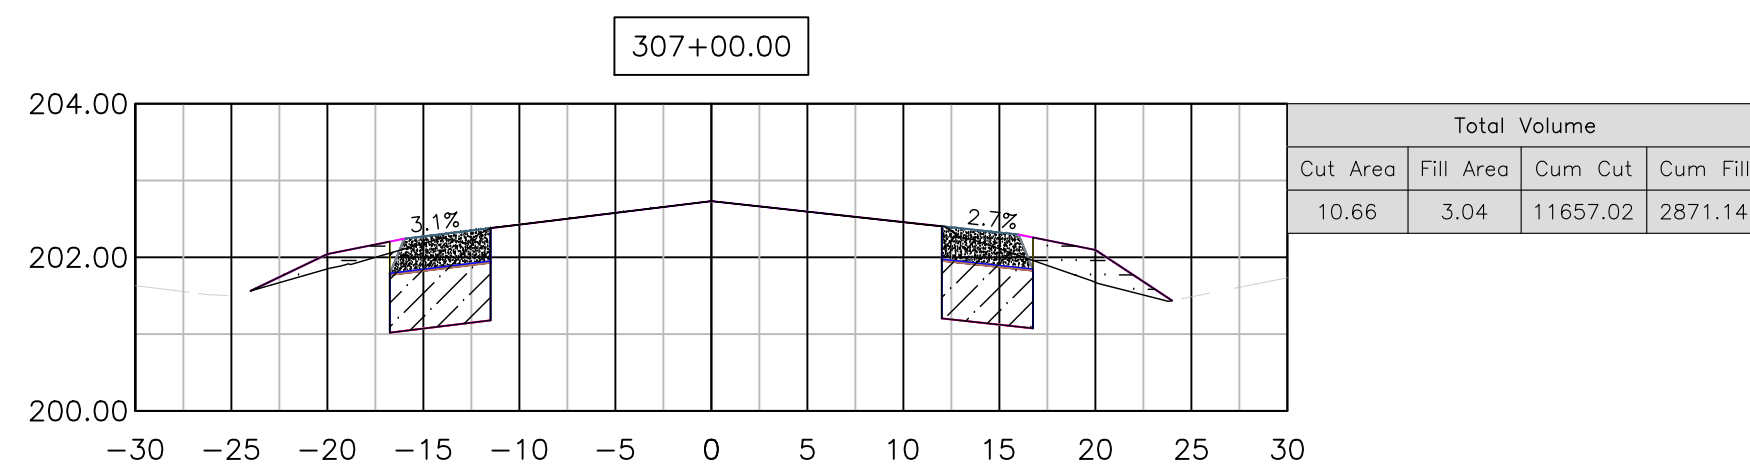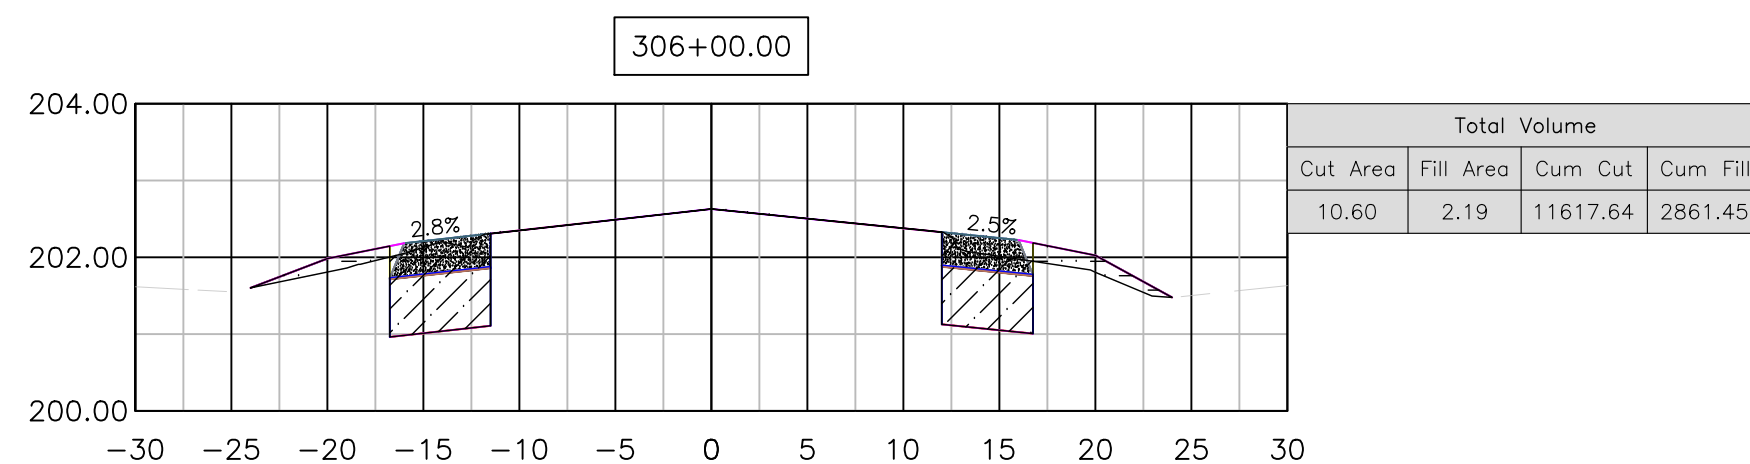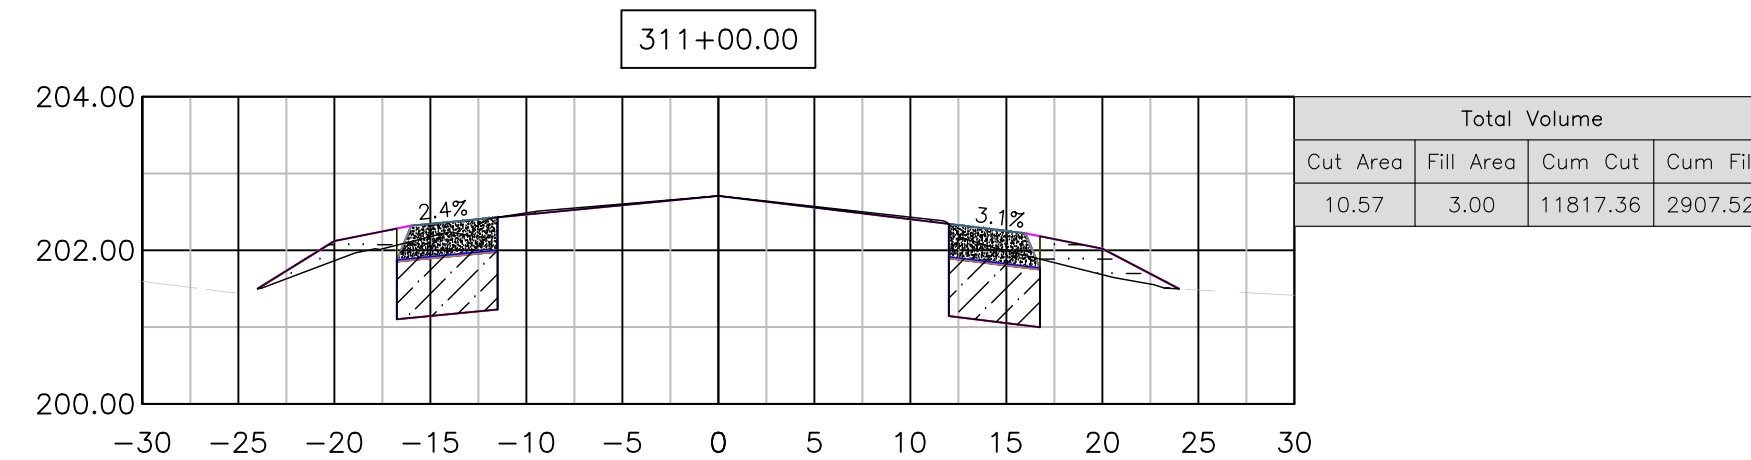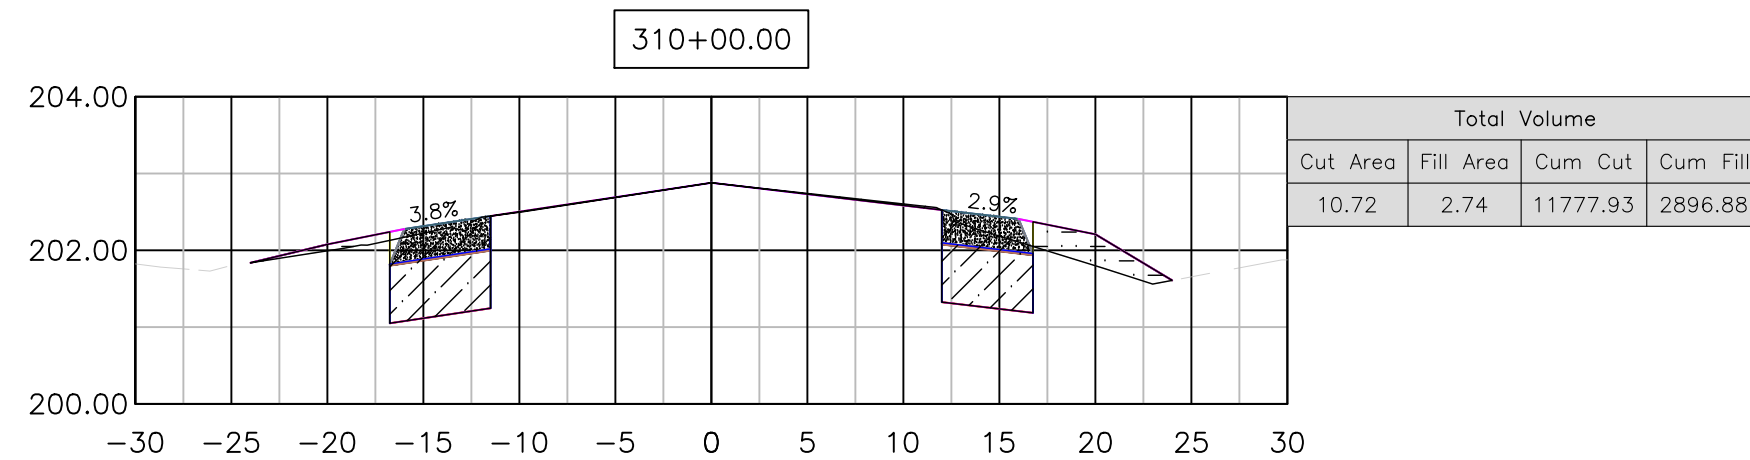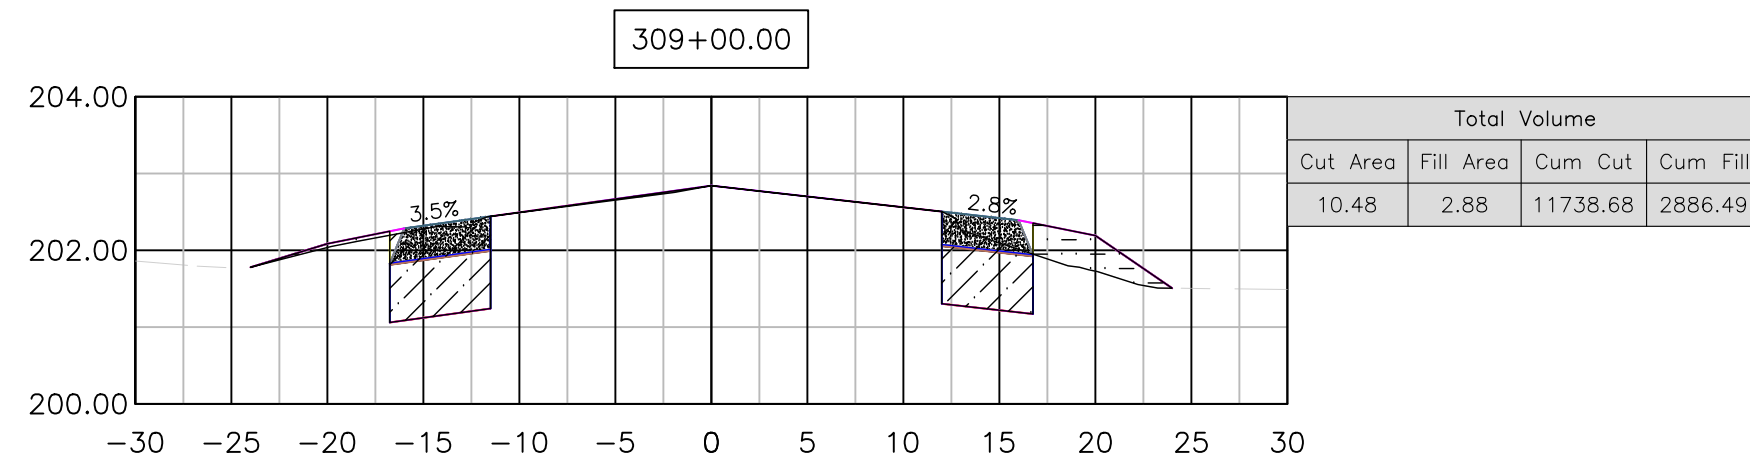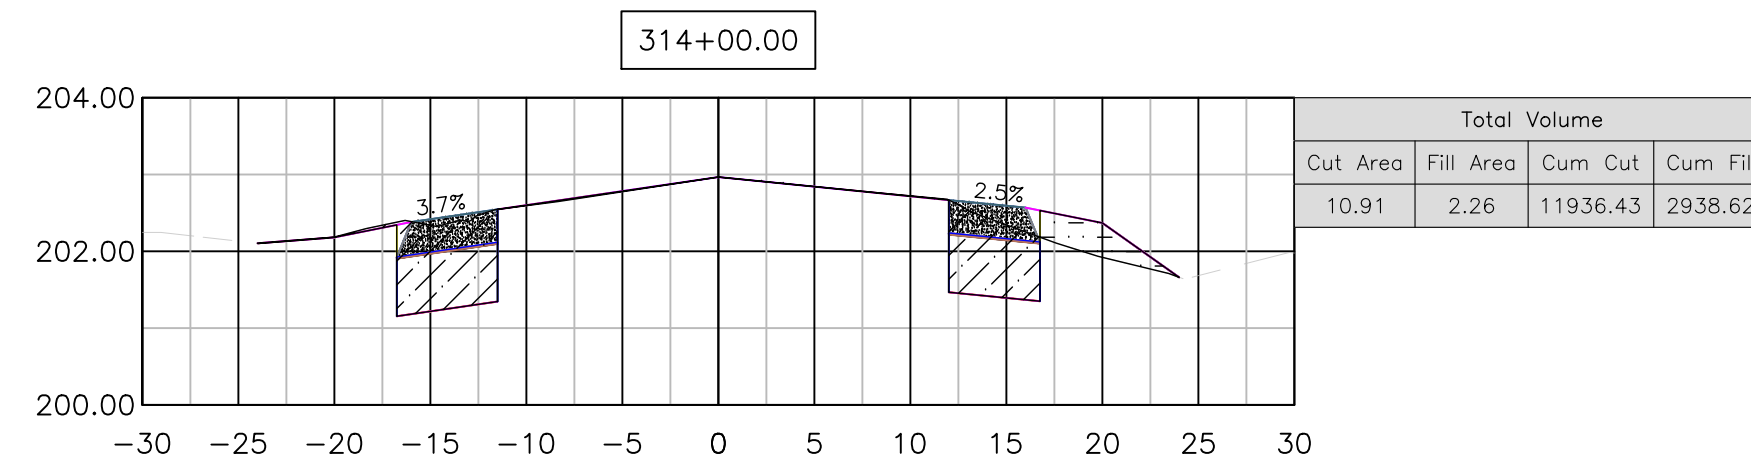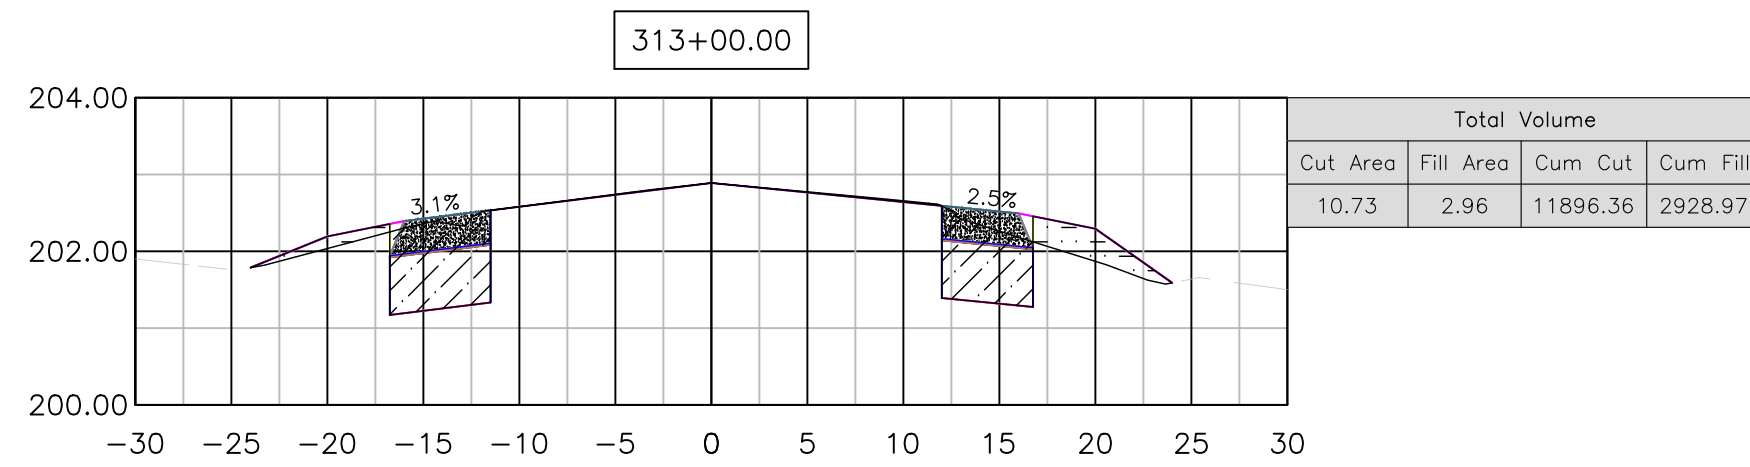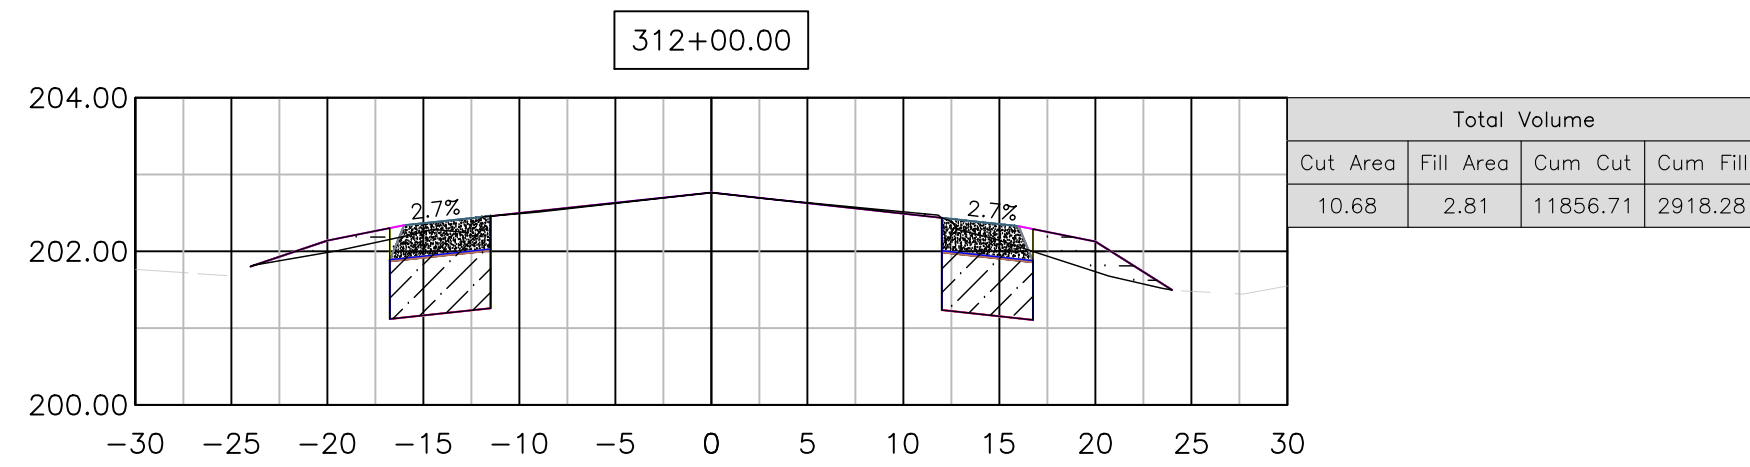

DEPARTMENT OF PUBLIC WORKS AND PLANNING
 PROJECT
 AMERICAN AVE SHOULDER IMPROVEMENTS
 PLACER AVE - MADERA AVE
 ROAD NO. S0600 BRIDGE NO. N/A
 SHEET NO. 21
 TOTAL 22

COUNTY OF FRESNO














CROSS SECTIONS

SCALE
 HORIZ 0 10' 20'
 VERT 0 2.5' 5'

DATE
 05/20/2022
 05/20/2022
 05/20/2022

DESIGNED: J. WAGNER
 DRAWN: J. WAGNER
 CHECKED: S. ARTAL

THESE CROSS SECTIONS ARE FOR THE CONTRACTOR'S INFORMATION ONLY. THEY ARE NOT TO BE CONSIDERED TO BE PART OF THE CONTRACT DOCUMENTS AND SHALL HAVE NO BEARING WHATSOEVER ON THE INTERPRETATION OF THE STANDARD SPECIFICATIONS, THE STANDARD PLANS, THE SPECIAL PROVISIONS, NOR SHALL THEY HAVE ANY BEARING WHATSOEVER ON THE INTERPRETATION OF THE OTHER PUBLICATIONS REFERENCED THEREIN.

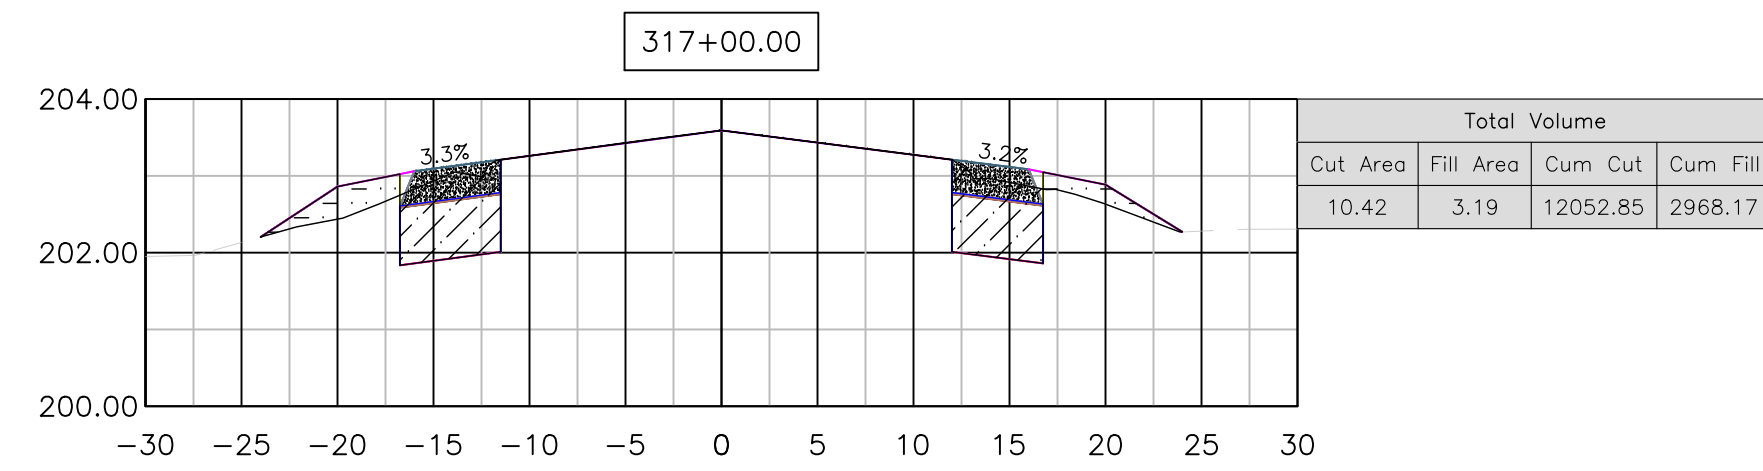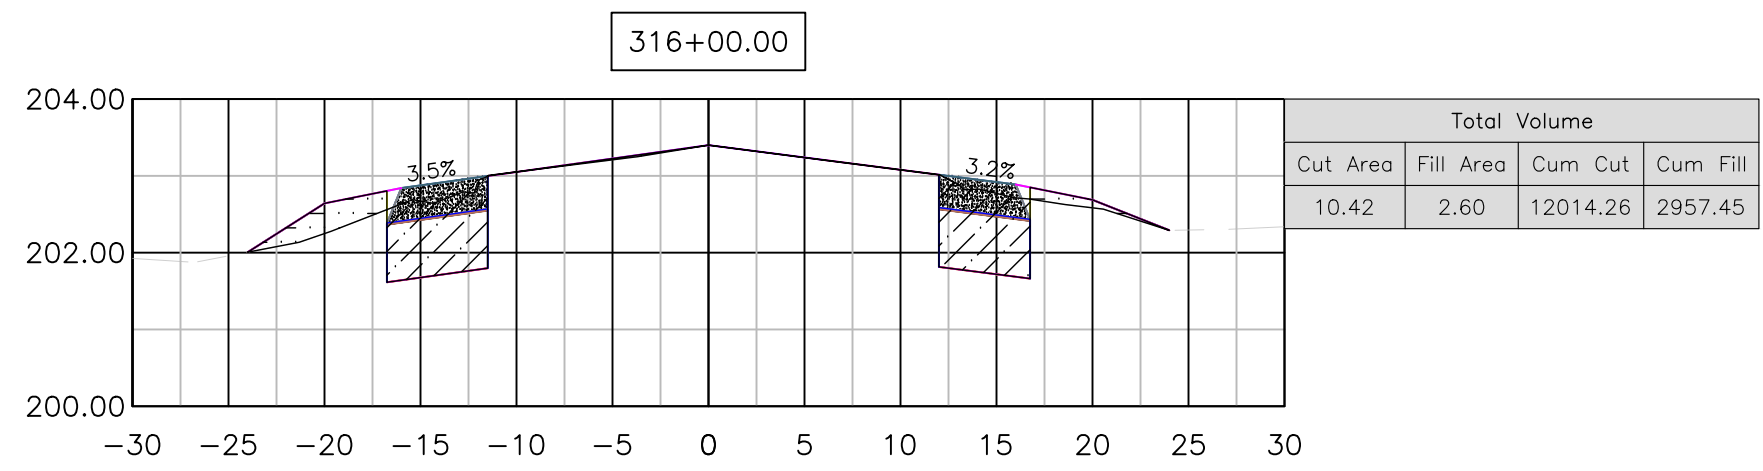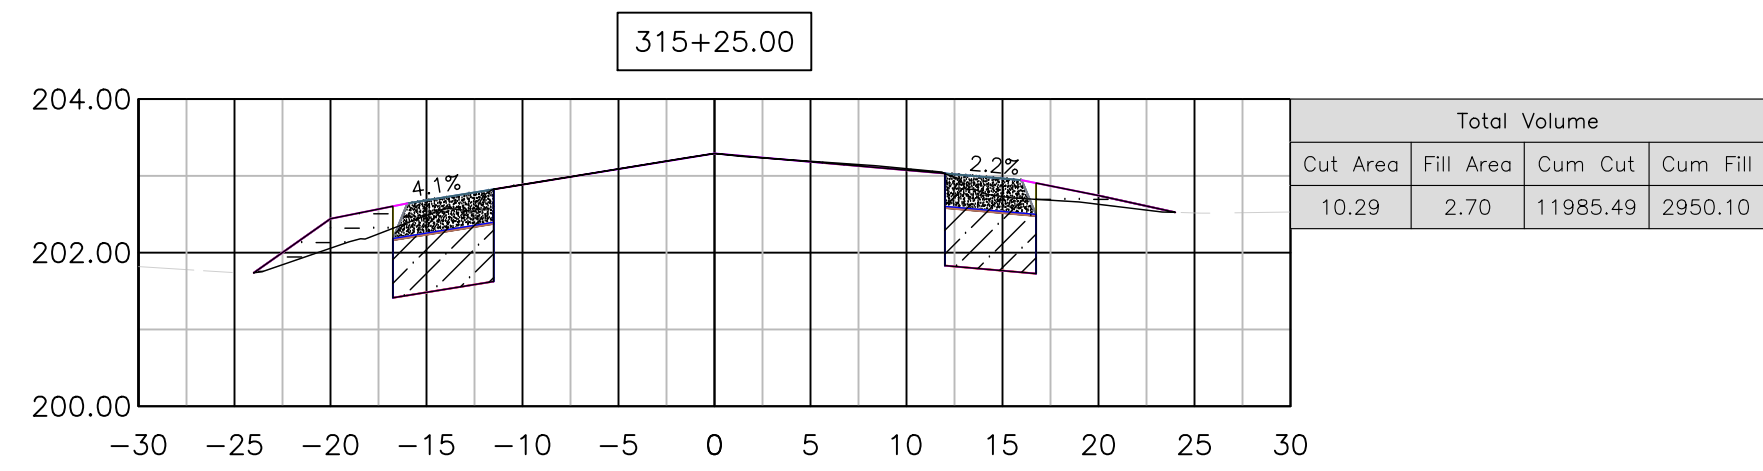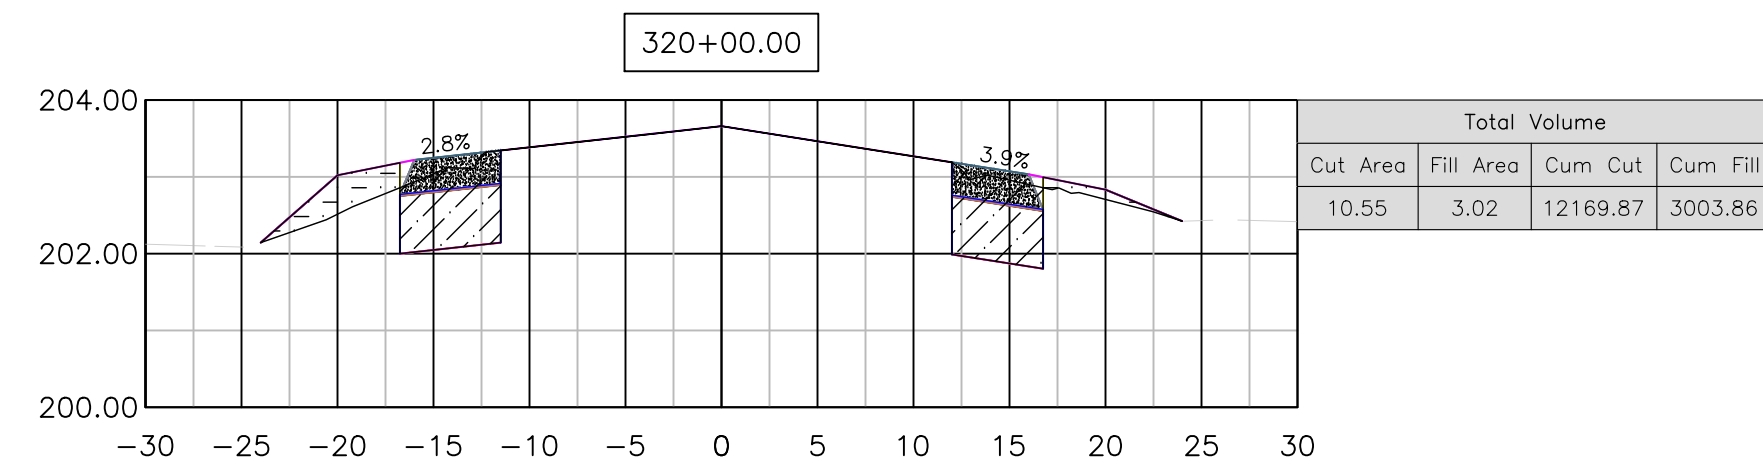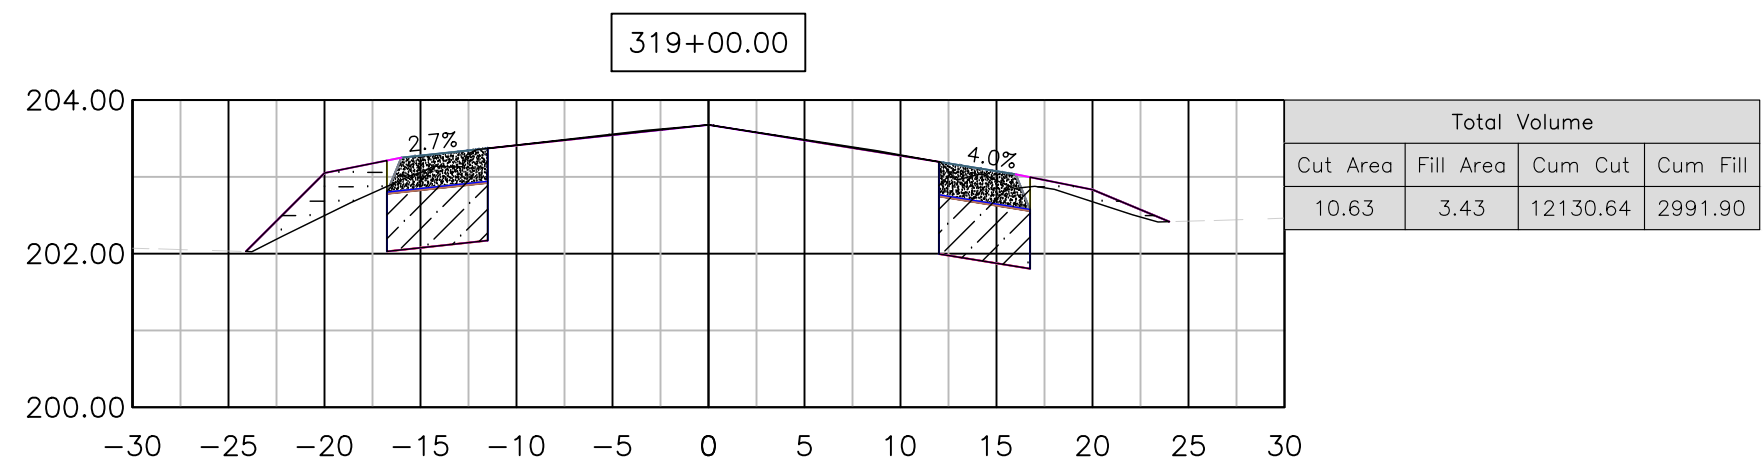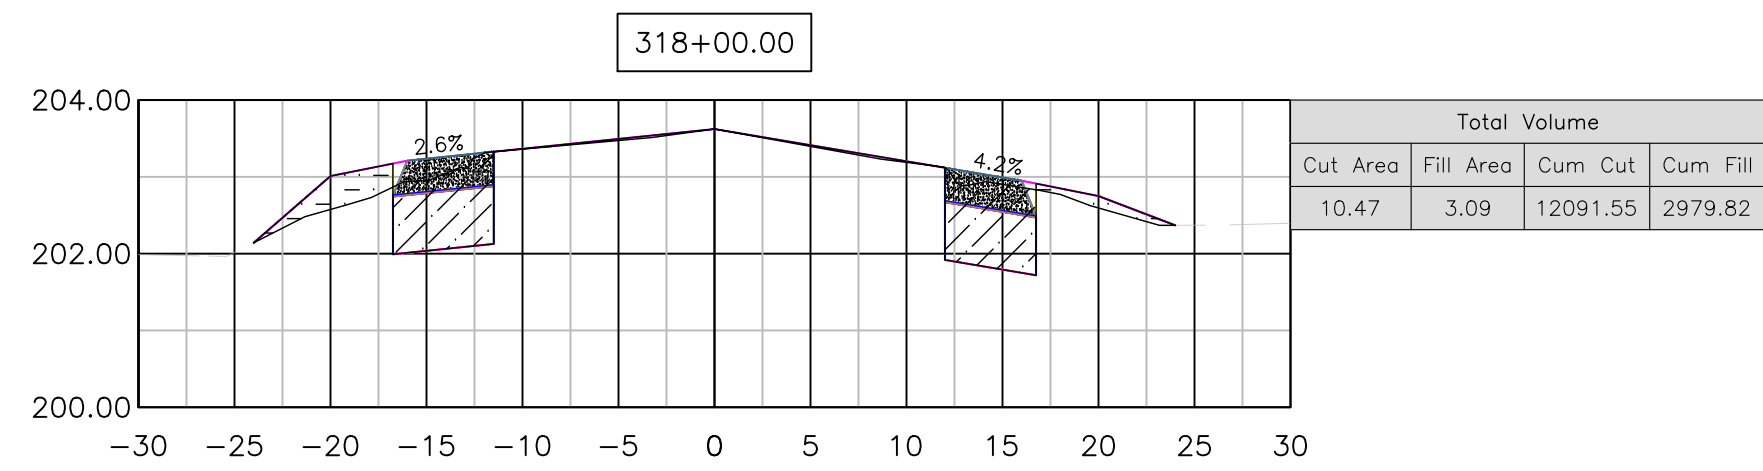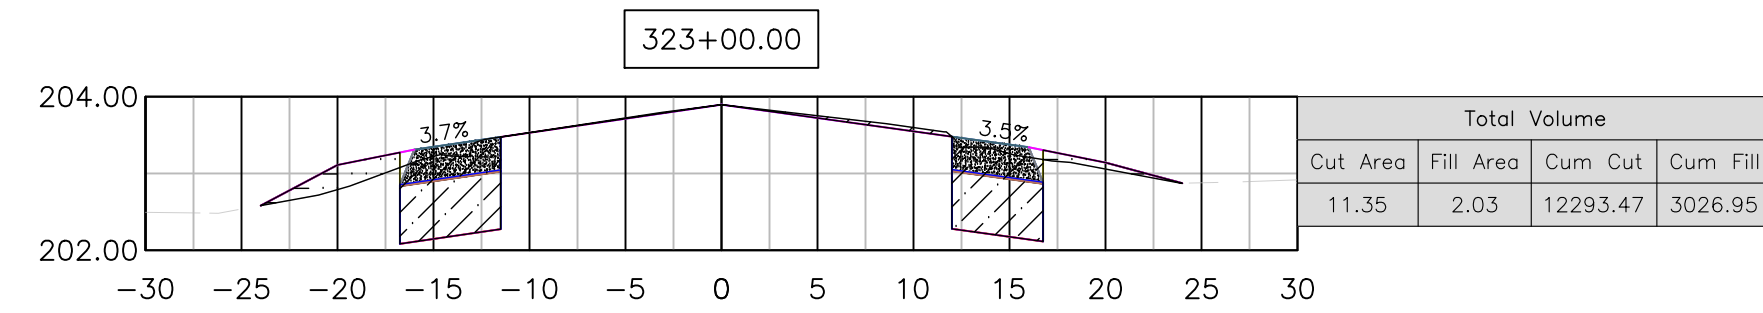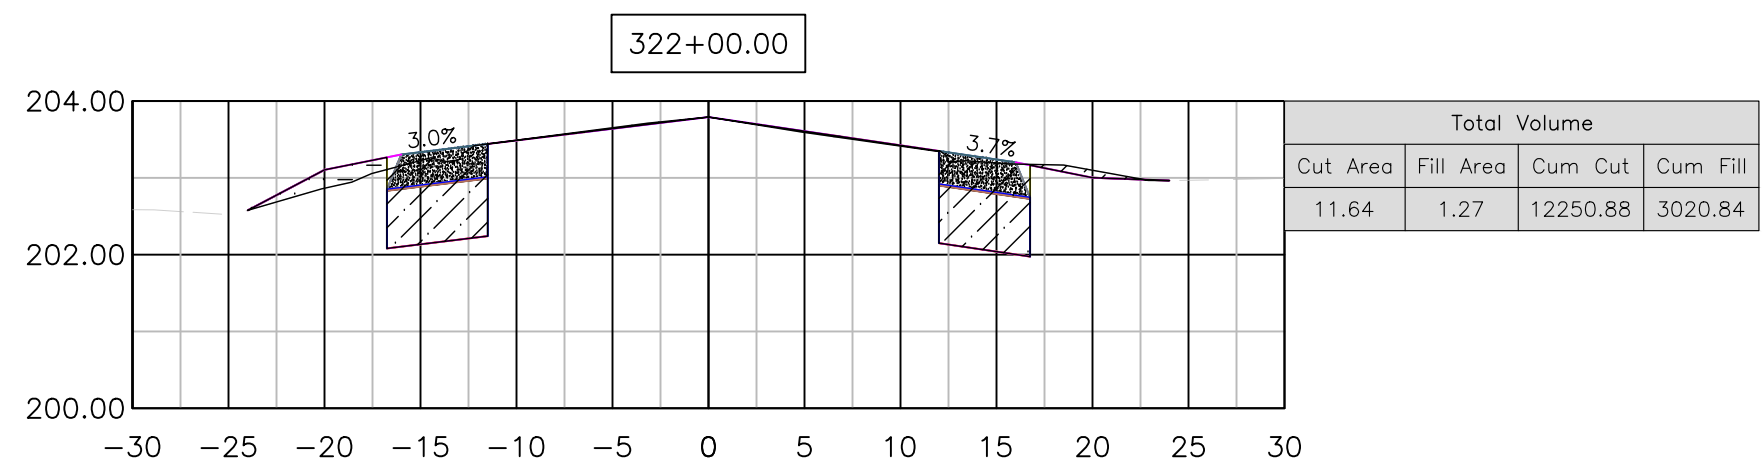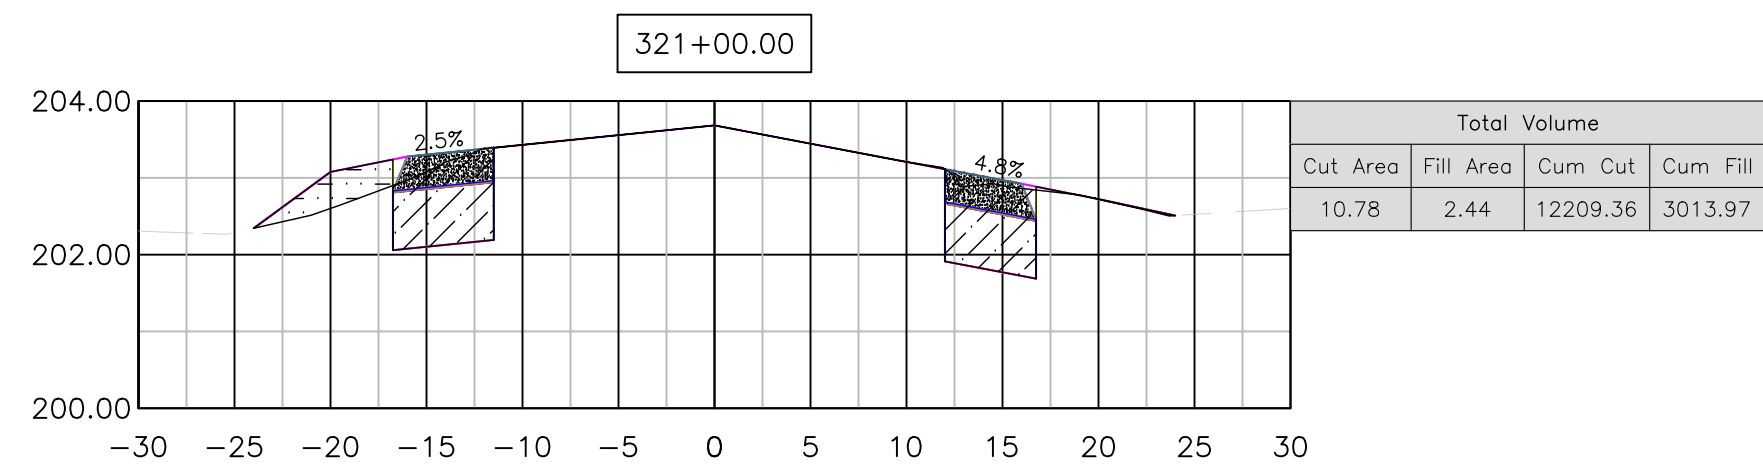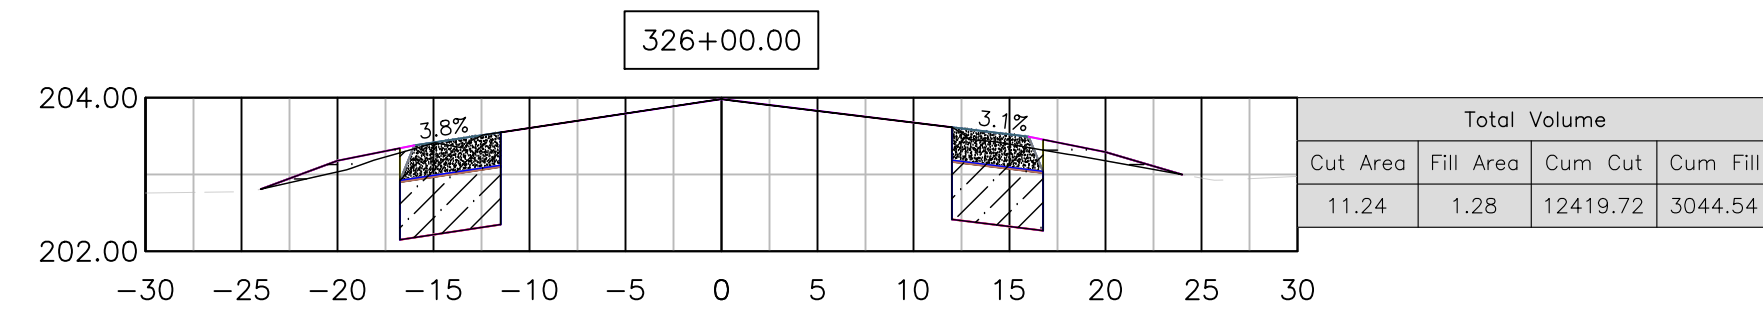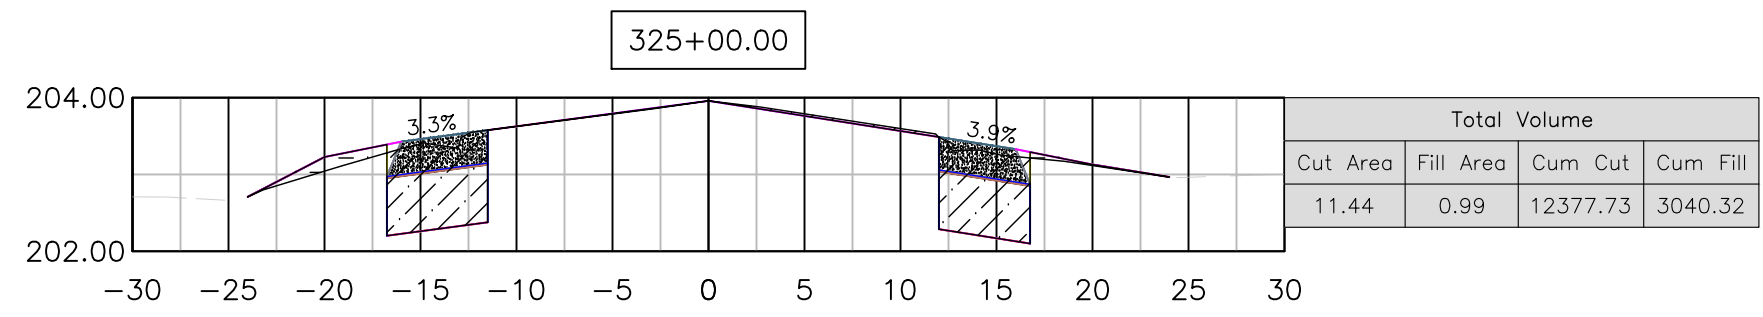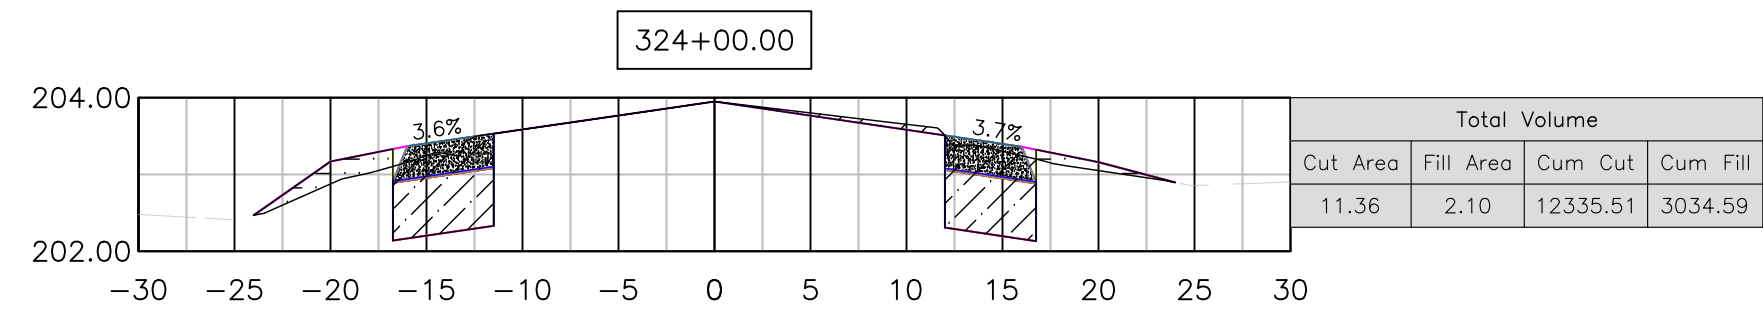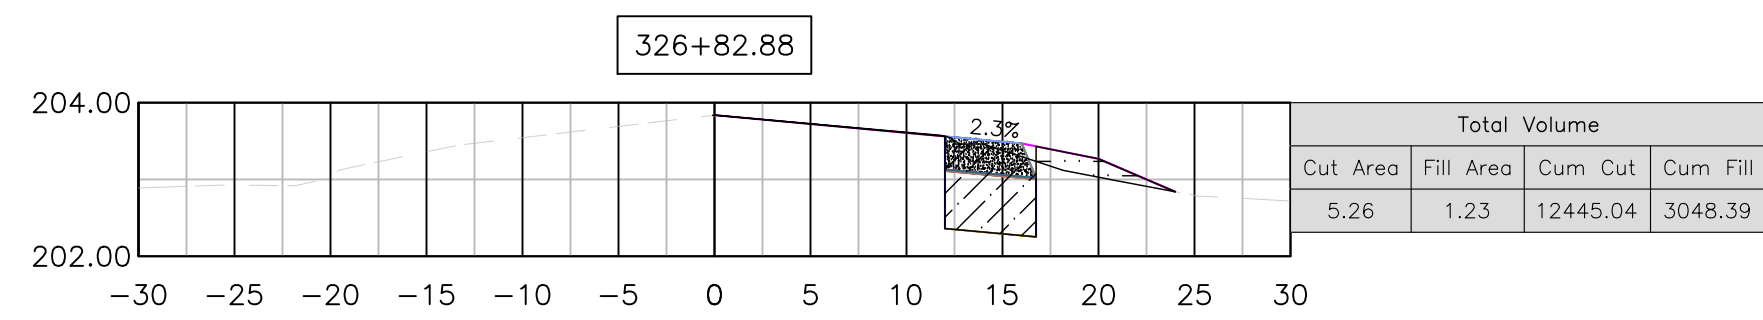

DEPARTMENT OF PUBLIC WORKS AND PLANNING

CROSS SECTIONS

PROJECT
AMERICAN AVE SHOULDER IMPROVEMENTS
PLACER AVE - MADERA AVE

SCALE
HORIZ 0 10' 20'
VERT 0 2.5' 5'

DATE
05/20/2022
05/20/2022
05/20/2022

DESIGNED: J. WAGNER
DRAWN: J. WAGNER
CHECKED: S. ARTAL

ROAD NO. S0600
BRIDGE NO. N/A

DRAWING NO. 11301
SHEET NO. 22
TOTAL 22

THESE CROSS SECTIONS ARE FOR THE CONTRACTOR'S INFORMATION ONLY. THEY ARE NOT TO BE CONSIDERED TO BE PART OF THE CONTRACT DOCUMENTS AND SHALL HAVE NO BEARING WHATSOEVER ON THE INTERPRETATION OF THE STANDARD SPECIFICATIONS, THE STANDARD PLANS, THE SPECIAL PROVISIONS, NOR SHALL THEY HAVE ANY BEARING WHATSOEVER ON THE INTERPRETATION OF THE OTHER PUBLICATIONS REFERENCED THEREIN.