




ROOF SLOPE \_\_\_\_ IN 12

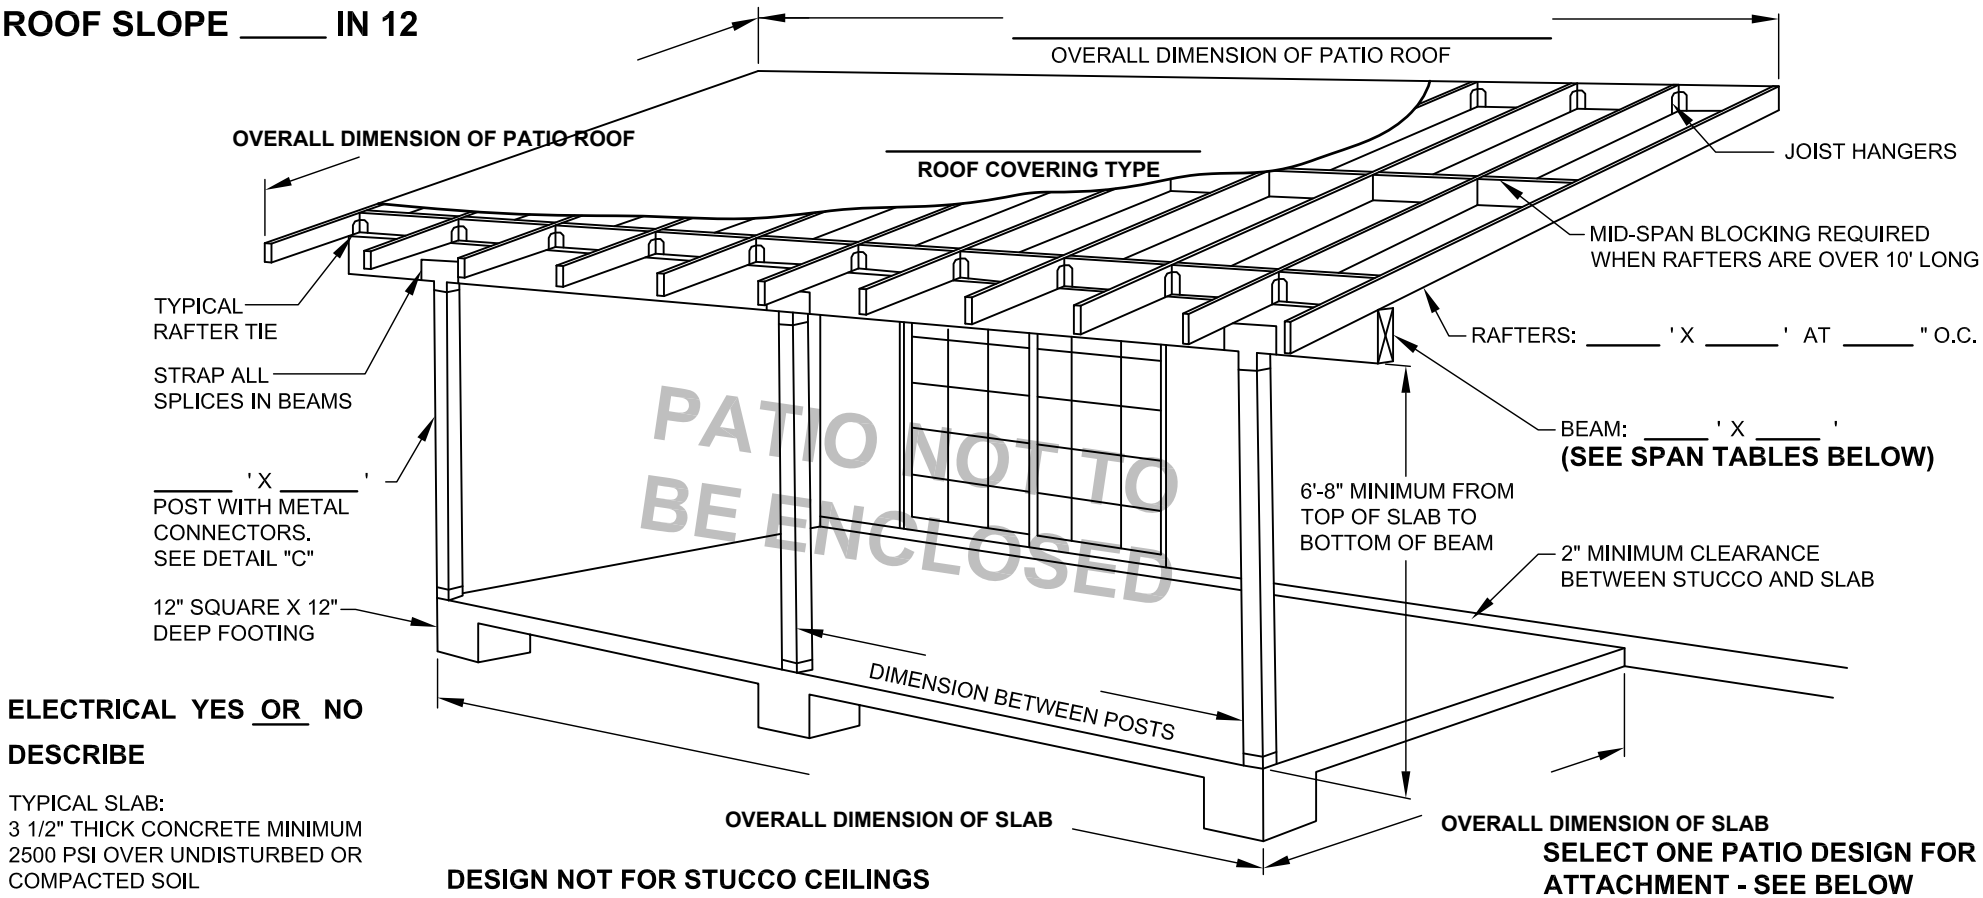

ELECTRICAL YES OR NO DESCRIBE

TYPICAL SLAB:  
3 1/2" THICK CONCRETE MINIMUM  
2500 PSI OVER UNDISTURBED OR  
COMPACTED SOIL

OTHER DETAILS:

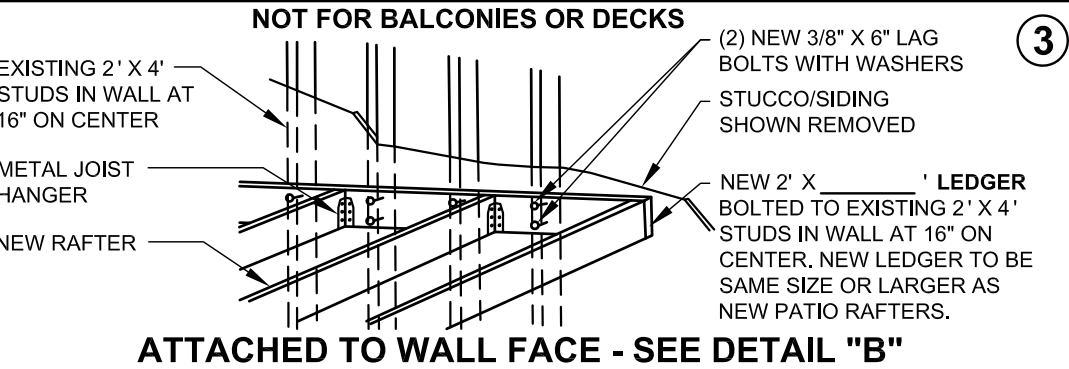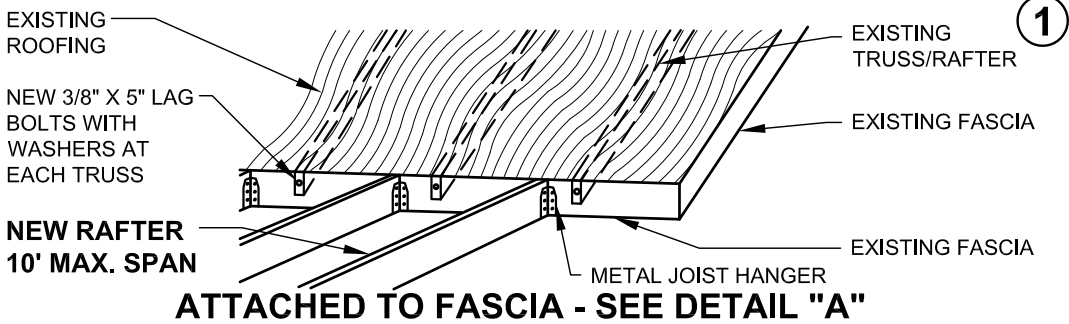


- ROOFING NOTES:**
- ROLL ROOFING (CAP SHEET OVER 1 OR 2 LAYERS OF FELT ) WILL NOT BE APPROVED.
  - BUILT-UP TYPES:
    - 2 LAYER - 15LB UNDERLAYMENT
    - 1 LAYER - 60LB CAP SHEET MOPPED (ROOFING PLIES)
    - 90LB MINERAL SURFACED
  - TORCH DOWN ROOF SYSTEM PER MANUF. SPECIFICATIONS.
  - METAL OR TRANSLUCENT PANELS PER MANUF. SPECIFICATIONS. SLOPE AND CONNECTION PER MANUF. SPECIFICATIONS.
  - ASPHALT SHINGLES WITH 1 LAYER - 15LB UNDERLAYMENT SHALL HAVE 4:12 AND GREATER SLOPE. FOR SLOPES 2:12 AND UNDER 4:12 ASPHALT SHINGLES ARE SELF SEALING WITH 2 LAYERS OF 15LB UNDERLAYMENT APPLIED SHINGLE FASHION PER MANUF. SPECIFICATIONS.
  - CONCRETE TILE WITH 1 LAYER - 30LB UNDERLAYMENT SHALL HAVE 4:12 AND GREATER SLOPE.


- GENERAL NOTES:**
- MATERIALS TO BE #2 DOUGLAS FIR MINIMUM.
  - ALL EXPOSED METAL (HANGERS, NAILS, ETC.) TO BE GALVANIZED.
  - CONCRETE FOOTINGS REQUIRED.
  - ROOF SHEATHING 1/2" CDX OR 7/16" OSB MINIMUM - NAILING: 8d-6" O.C. EDGES AND 12" O.C. FIELD

- PLAN SUBMITTAL INFORMATION:**
- PROVIDE 2 COPIES OF ALL DRAWINGS.
  - SETBACKS SHALL MEET RESIDENTIAL ZONE REQUIREMENTS

- INSPECTION ORDER:**
- ITEM # 6, FOUNDATION
  - ITEM # 40, ROOF SHEATHING (BEFORE COVERING ROOF)
  - ITEM # 23, ROUGH FRAMING, #22 ROUGH ELECTRIC
  - ITEM #24, LATH (FOR STUCCO)
  - ITEM # 106, BUILDING FINAL - ALL EXTERIOR WOOD TO BE PRIMED/SEALED

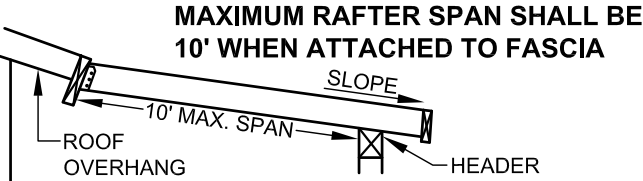

DETAIL "A"

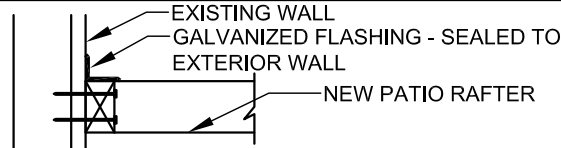

DETAIL "B"



BEAM SPAN TABLE	
DISTANCE BETWEEN POST CENTERS:	MINIMUM BEAM DIMENSIONS:
4'	4' X 4'
6'	4' X 6'
8'	4' X 8'
10'	4' X 10'
12'	4' X 12'

RAFTER SPAN TABLE/FOR ROOF LOADS ONLY			
LUMBER SIZE	SPACING ON CENTER	MAX. SPAN DOUG. FIR #1	MAX. SPAN DOUG. FIR #2
2' X 6'	12"	15' - 11"	15' - 4"
	16"	14' - 2"	13' - 9"
	24"	12' - 4"	11' - 7"
2' X 8'	12"	20' - 11"	20' - 3"
	16"	18' - 9"	18' - 1"
	24"	15' - 10"	14' - 10"




PATIO GUIDELINE SHEET

NOT TO SCALE  
PERMIT NUMBER

ALL WORK SHALL COMPLY WITH APPLICABLE CODES

NAME: \_\_\_\_\_ ADDRESS: \_\_\_\_\_ PHONE: \_\_\_\_\_

<div>SITE PLAN</div> <div>SCALE:</div>	<div>The site plan shall include the following: 1.All property lines 2.Adjacent streets &amp; closest cross-street 3.Parcel size 4.Easements 5.North arrow 6.Accurate property dimensions 7.Existing &amp; proposed buildings 8.Well and septic system location 9.Driveway location 10.Proposed setbacks 11.Width of road right-of-way 12.Official Plan of Streets and Highways 13.Turn around areas 14.LPG storage tank(s)/Water storage tank(s) 15.Space between buildings</div>	<div></div> <div>PATIO GUIDELINE SHEET</div> <div>NOT TO SCALE</div> <div>PERMIT NUMBER</div> <div>ALL WORK SHALL COMPLY WITH APPLICABLE CODES</div>
	<div>OTHER INFORMATION:</div> <div></div> <div></div> <div></div> <div></div> <div></div>	<div>NAME:</div> <div>ADDRESS:</div> <div>PHONE:</div>

FRESNO COUNTY DEVELOPMENT SERVICES AND CAPITAL PROJECTS

# SITE PLAN EXAMPLE

Site plan must be drawn to scale, on 8-1/2" x 11" paper

